


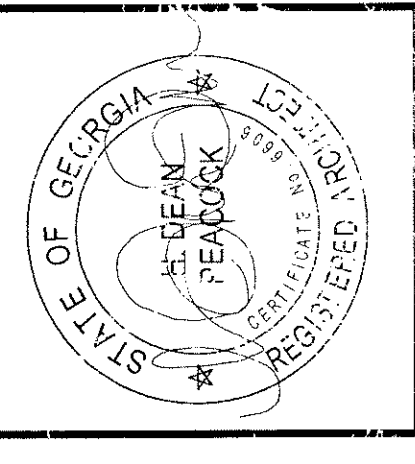

CARROLLTON, GA 30117

[illegible]



PROJECT NO:	2230100
DATE:	02/21
DRAWING TITLE:	ROOF PLAN - STEEP SLOPE

A3.20


THIS DRAWING AND ANY REF. PRODUCTS NAME ARE THE PROPERTY AND COPYRIGHT OF PROLOG ARCHITECTS, INC. AND MAY NOT BE USED IN ANY MANNER WITHOUT

1. LOW SLOPE ROOF SLOPE SHALL BE 1/4" PER FOOT, TYP UNLESS NOTED OTHERWISE
2. STEEP SLOPE ROOF SLOPE SHALL BE 4" PER FOOT, TYP UNLESS NOTED OTHERWISE
3. PROVIDE MIN. R VALUE OF 40 AT ROOF.
4. GENERAL LOCATION SHOWN OF ROOF MOUNTED ERVS. EXACT LOCATION OF ALL ROOF MOUNTED ERVS MUST BE COORDINATED BY ALL TRADES AFFECTED.

① PROVIDE CRICKETING ABOVE CHIMNEY AS NEEDED.

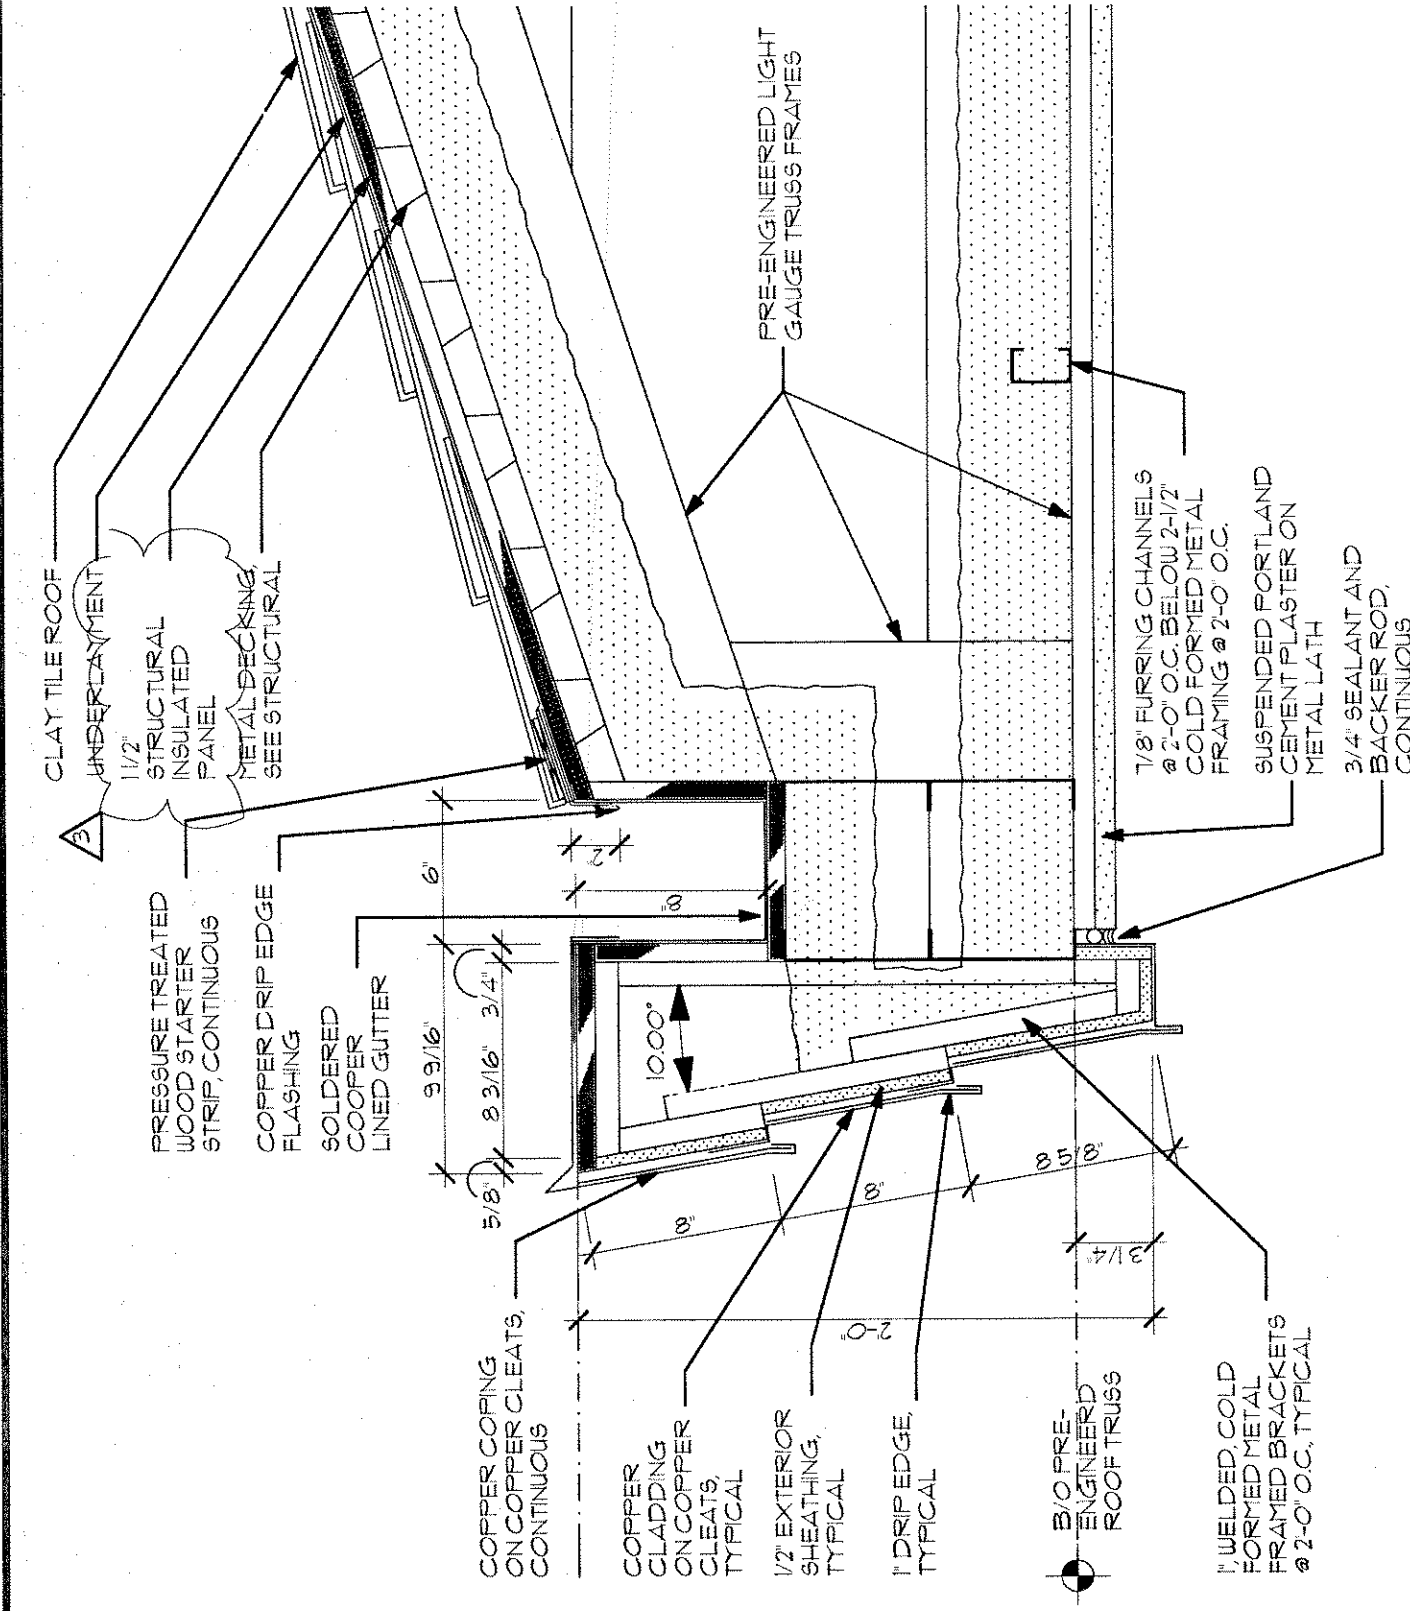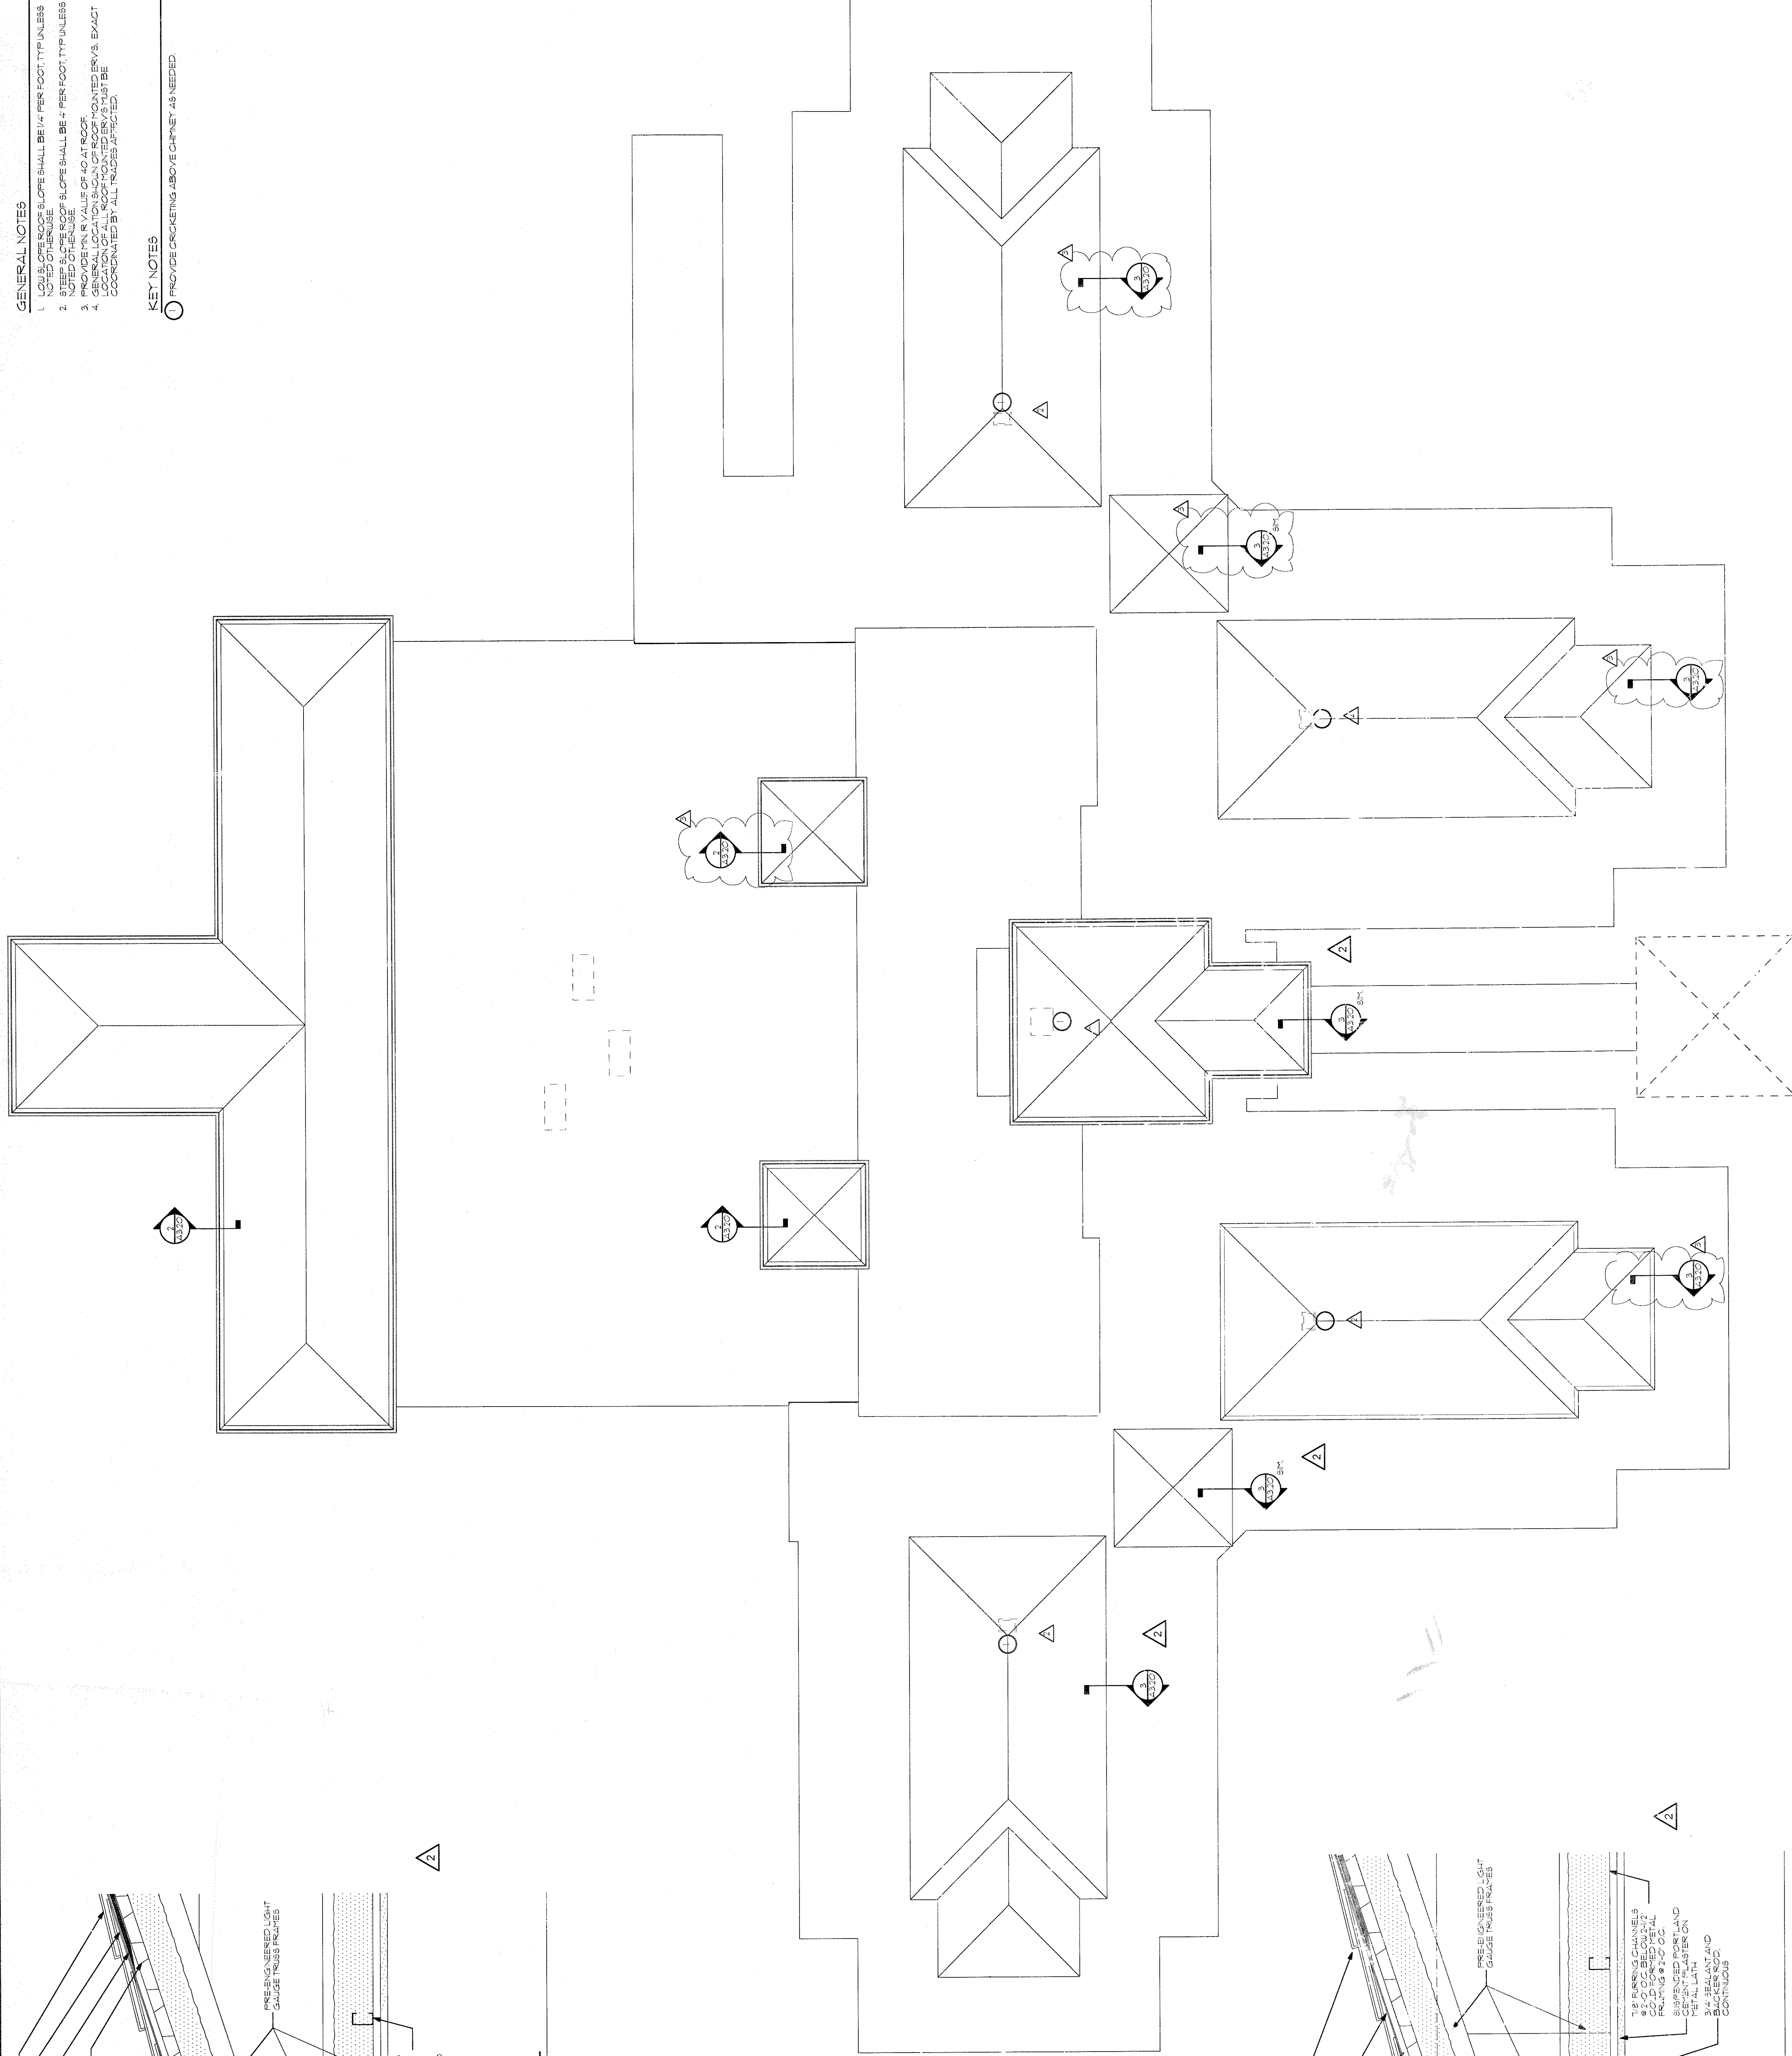

2
A320

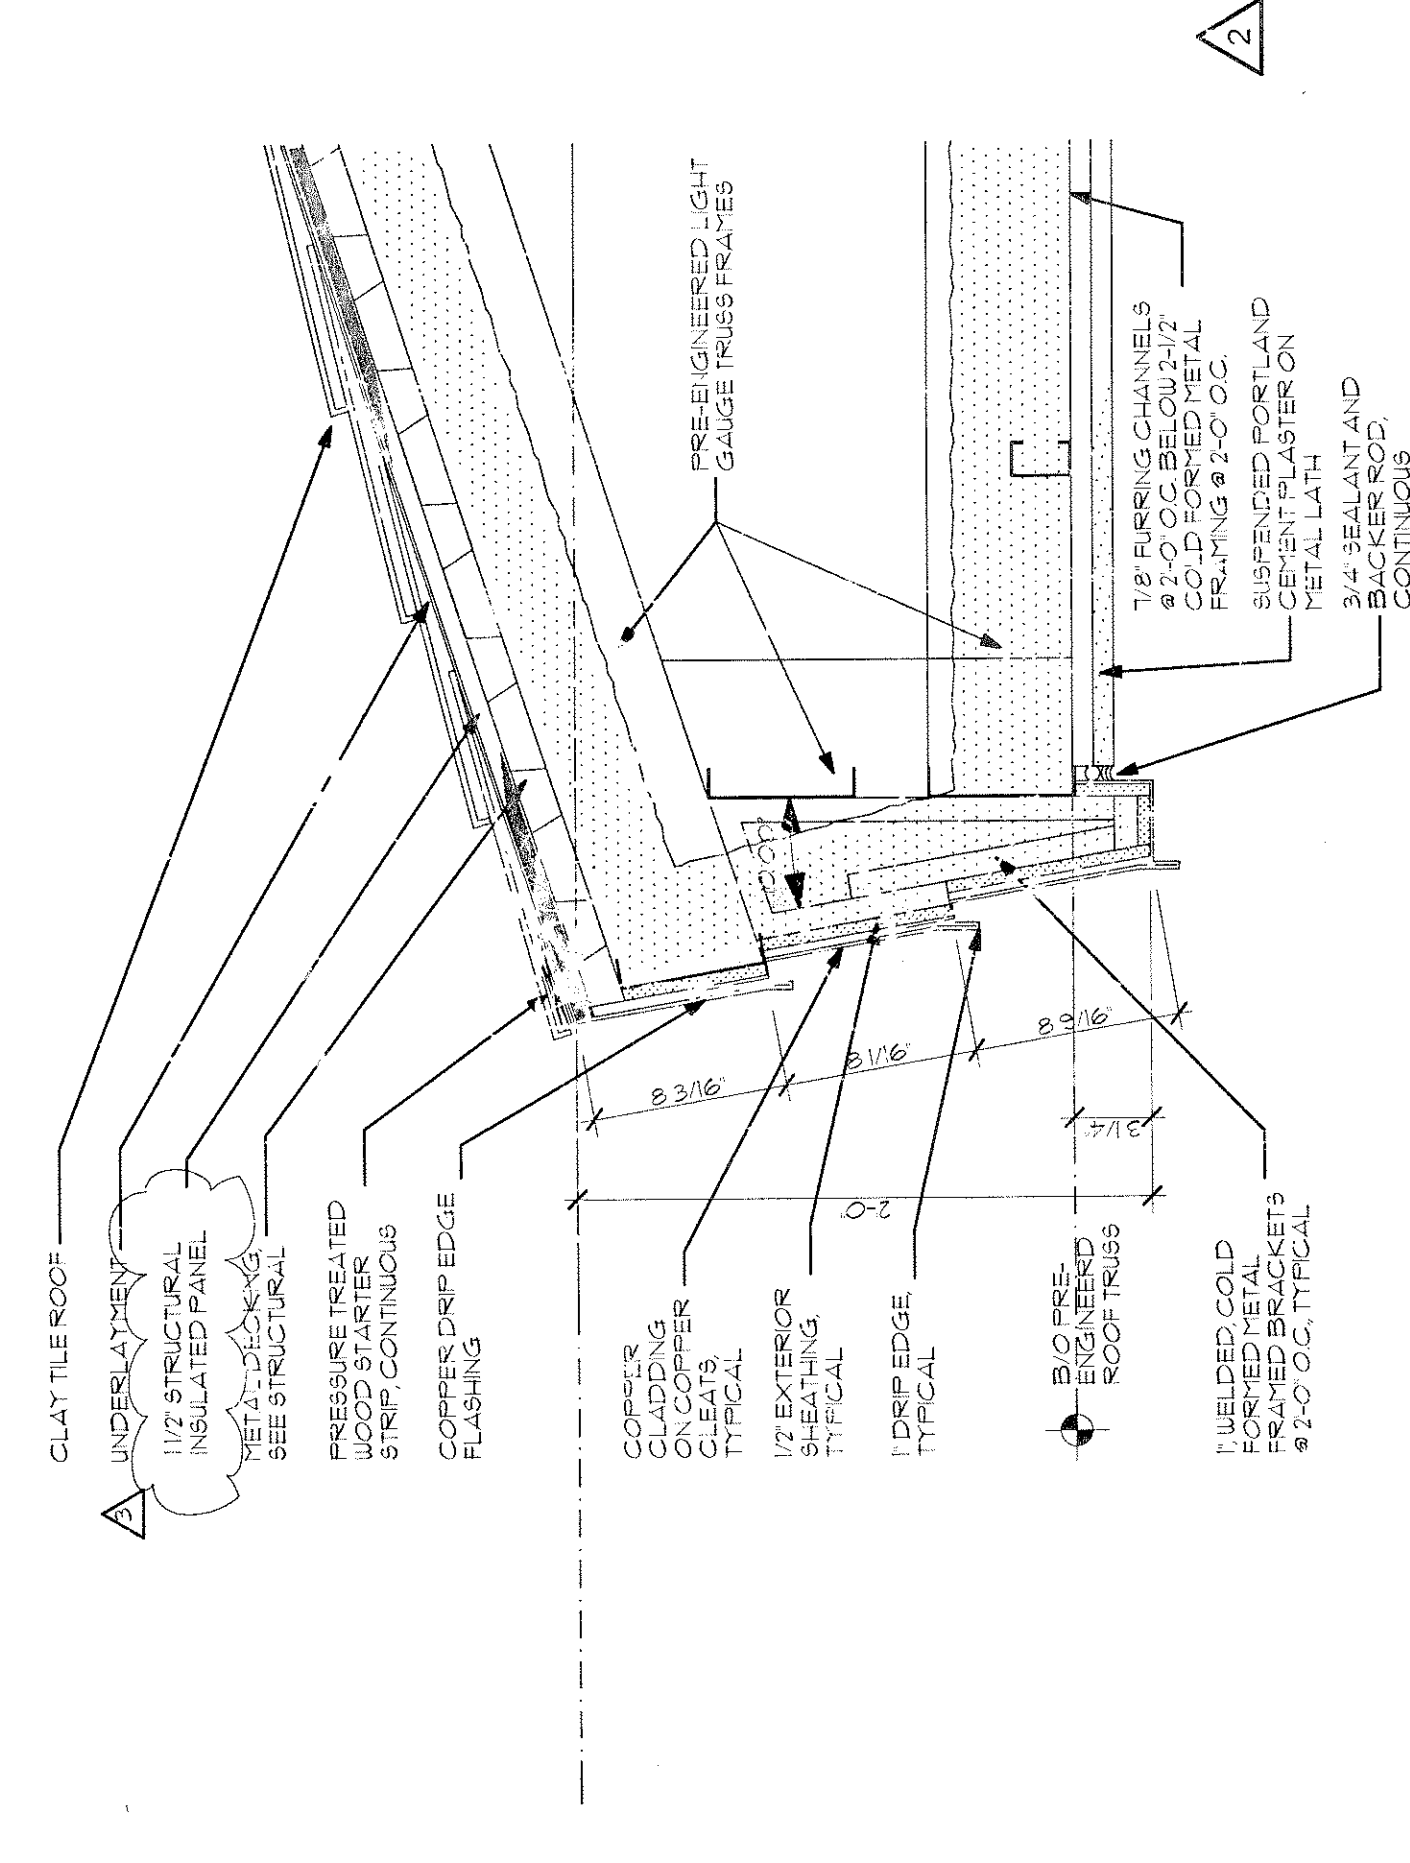

3
A320
ROOF FASCIA DETAIL
SCALE: 1/12" = 1'-0"