


- NOTES:
1. DENOTES 1 1/2" - 22 GAGE WIDE RIB METAL ROOF DECK MINIMUM DECK PROPERTIES:
I = 0.85 IN⁴/FT
Sp = 0.186 IN³/FT
Sn = 0.192 IN³/FT
 2. DENOTES 1 1/2" - 22 GAGE WIDE RIB METAL ROOF DECK OVER PRE-ENGINEERED METAL TRUSSES 4'-0" O.C. MINIMUM DECK PROPERTIES:
I = 0.85 IN⁴/FT
Sp = 0.186 IN³/FT
Sn = 0.192 IN³/FT
 3. DENOTES 3" REG. UT. CONC. SLAB ON 3/16"-20 GAGE METAL FORM DECK W/ WUR 6-6 W202 (FLAT SHEETS) 4'-0" MID-DEPTH OF SLAB MINIMUM DECK PROPERTIES:
I = 0.12 IN⁴/FT
Sp = 0.255 IN³/FT
Sn = 0.236 IN³/FT
T/SLAB = 4'-7"-1"
 4. DENOTES INSULATED CONCRETE FORM SYSTEM WITH 8" CONCRETE CAVITY WALL BELOW.
 5. SEE ARCH. FOR ALL DIMENSIONS NOT SHOWN.
 6. T/STEEL = CBOC = SEE PLAN (STEEL FRAMING SLOPES)
T/STEEL = CLC = 4'-12"-1" (UNO) SEE PLAN (STEEL FRAMING FLAT)
T/STEEL = ROOF POP-UP TOWERS = 4'-12"-8"
INSTALL MISC. H802 1/2x1/2x3/16 TO RAISE T/STEEL AS NEEDED.
 7. SEE 6/33.03 FOR "TYP. ROOF/HVAC OPENING" DETAIL.
 8. DENOTES MOMENT CONNECTION (SEE DETAIL 5/33.03).
 9. SEE 4/33.03 FOR "TYP. JOIST CHORD SUPPORT" DETAIL.
 10. CENTER BEAM ON CURTAIN WALL BELOW.
 11. SEE 5/33.02 FOR TYPICAL STEEL BEAM TO CONCRETE WALL CONNECTION DETAIL.
 12. TRUSS DESIGNER TO SIZE TRUSSES FOR 400 LBS POINT LOAD FROM 10x10 PENDANT (SEE ARCH. FOR INFO.).
 13. COORDINATE T/STEEL W/ STORE FRONT DETAILS (SEE ARCH.).


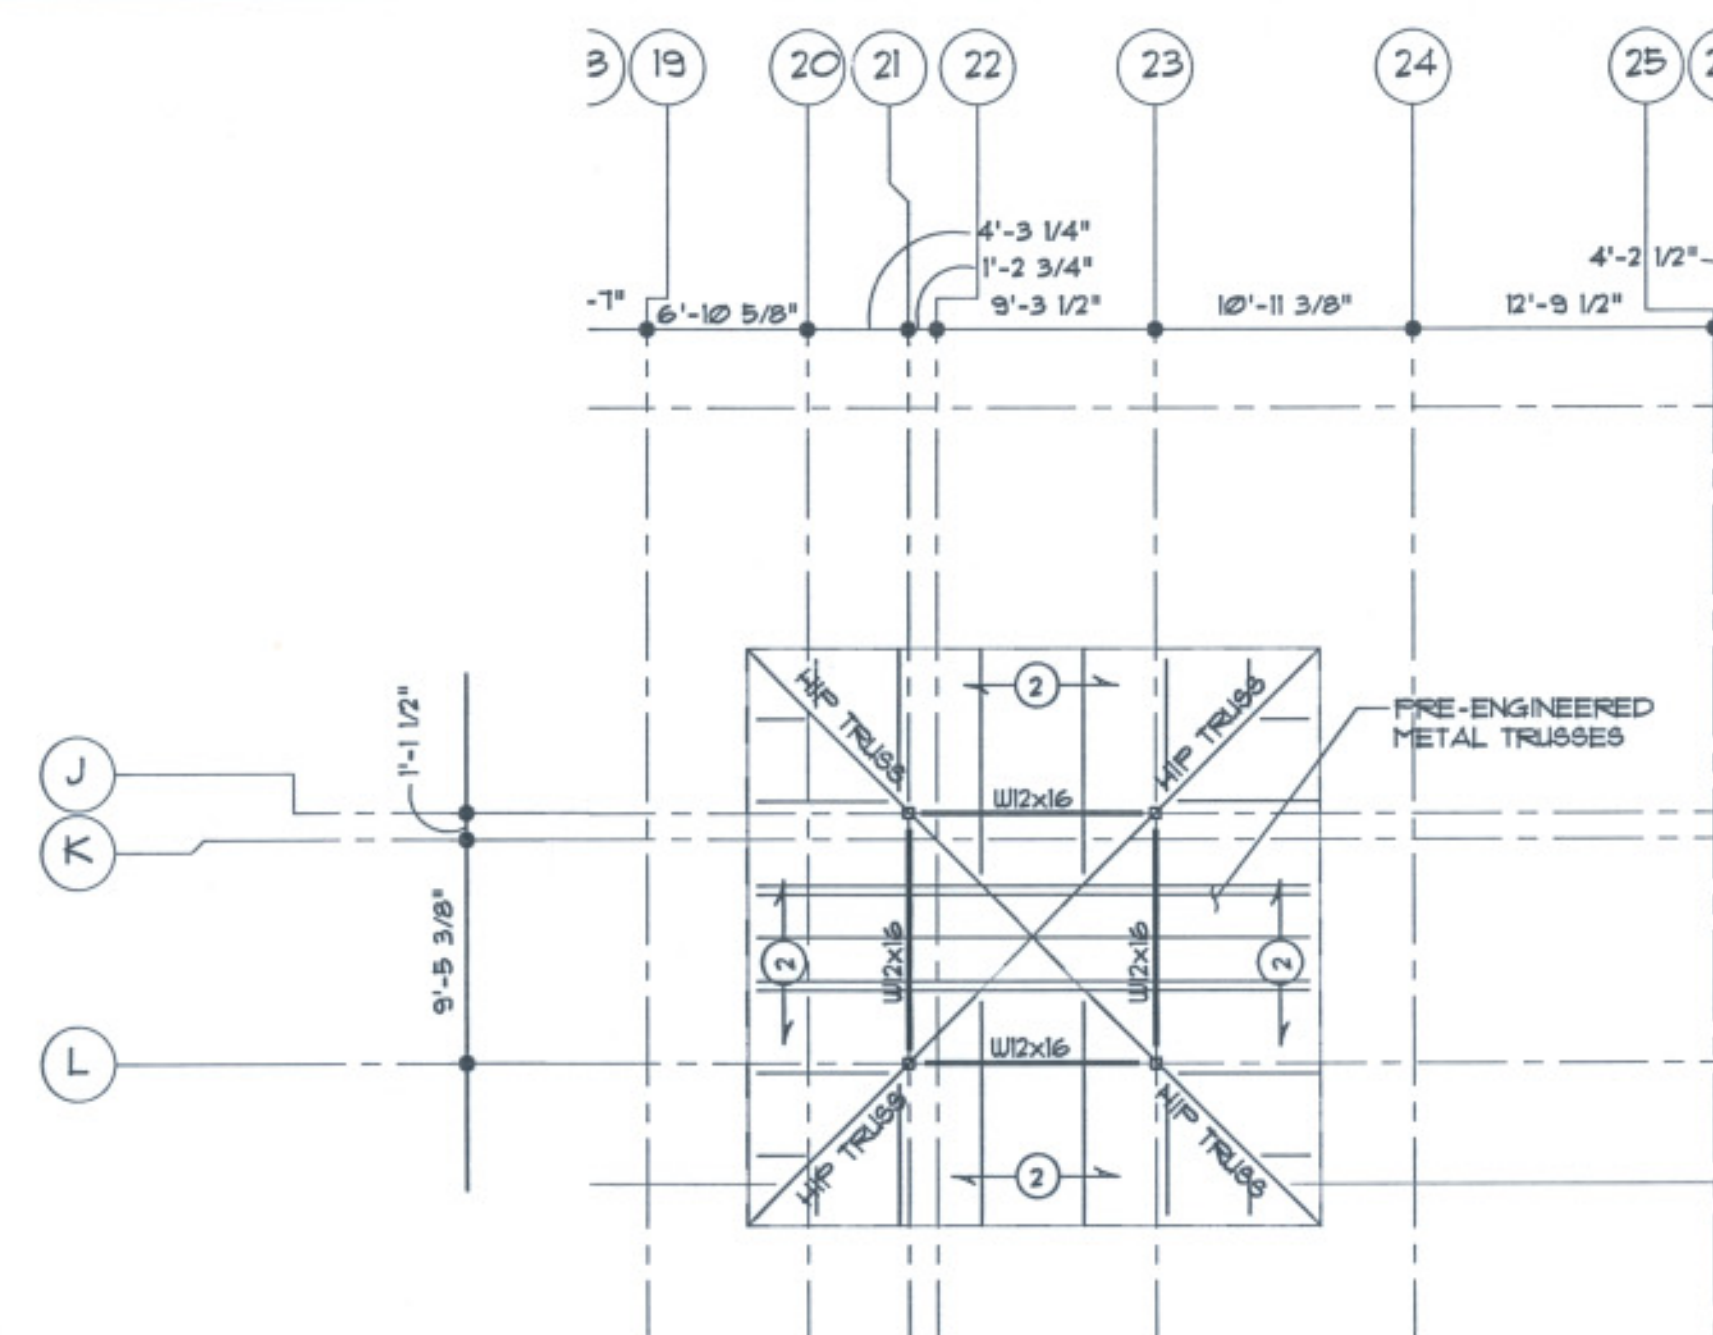


COMMON AREA PARTIAL
ROOF FRAMING PLAN

SCALE: 1/8" = 1'-0"

NOTES:

1. SEE NOTES ON 5/32.06.

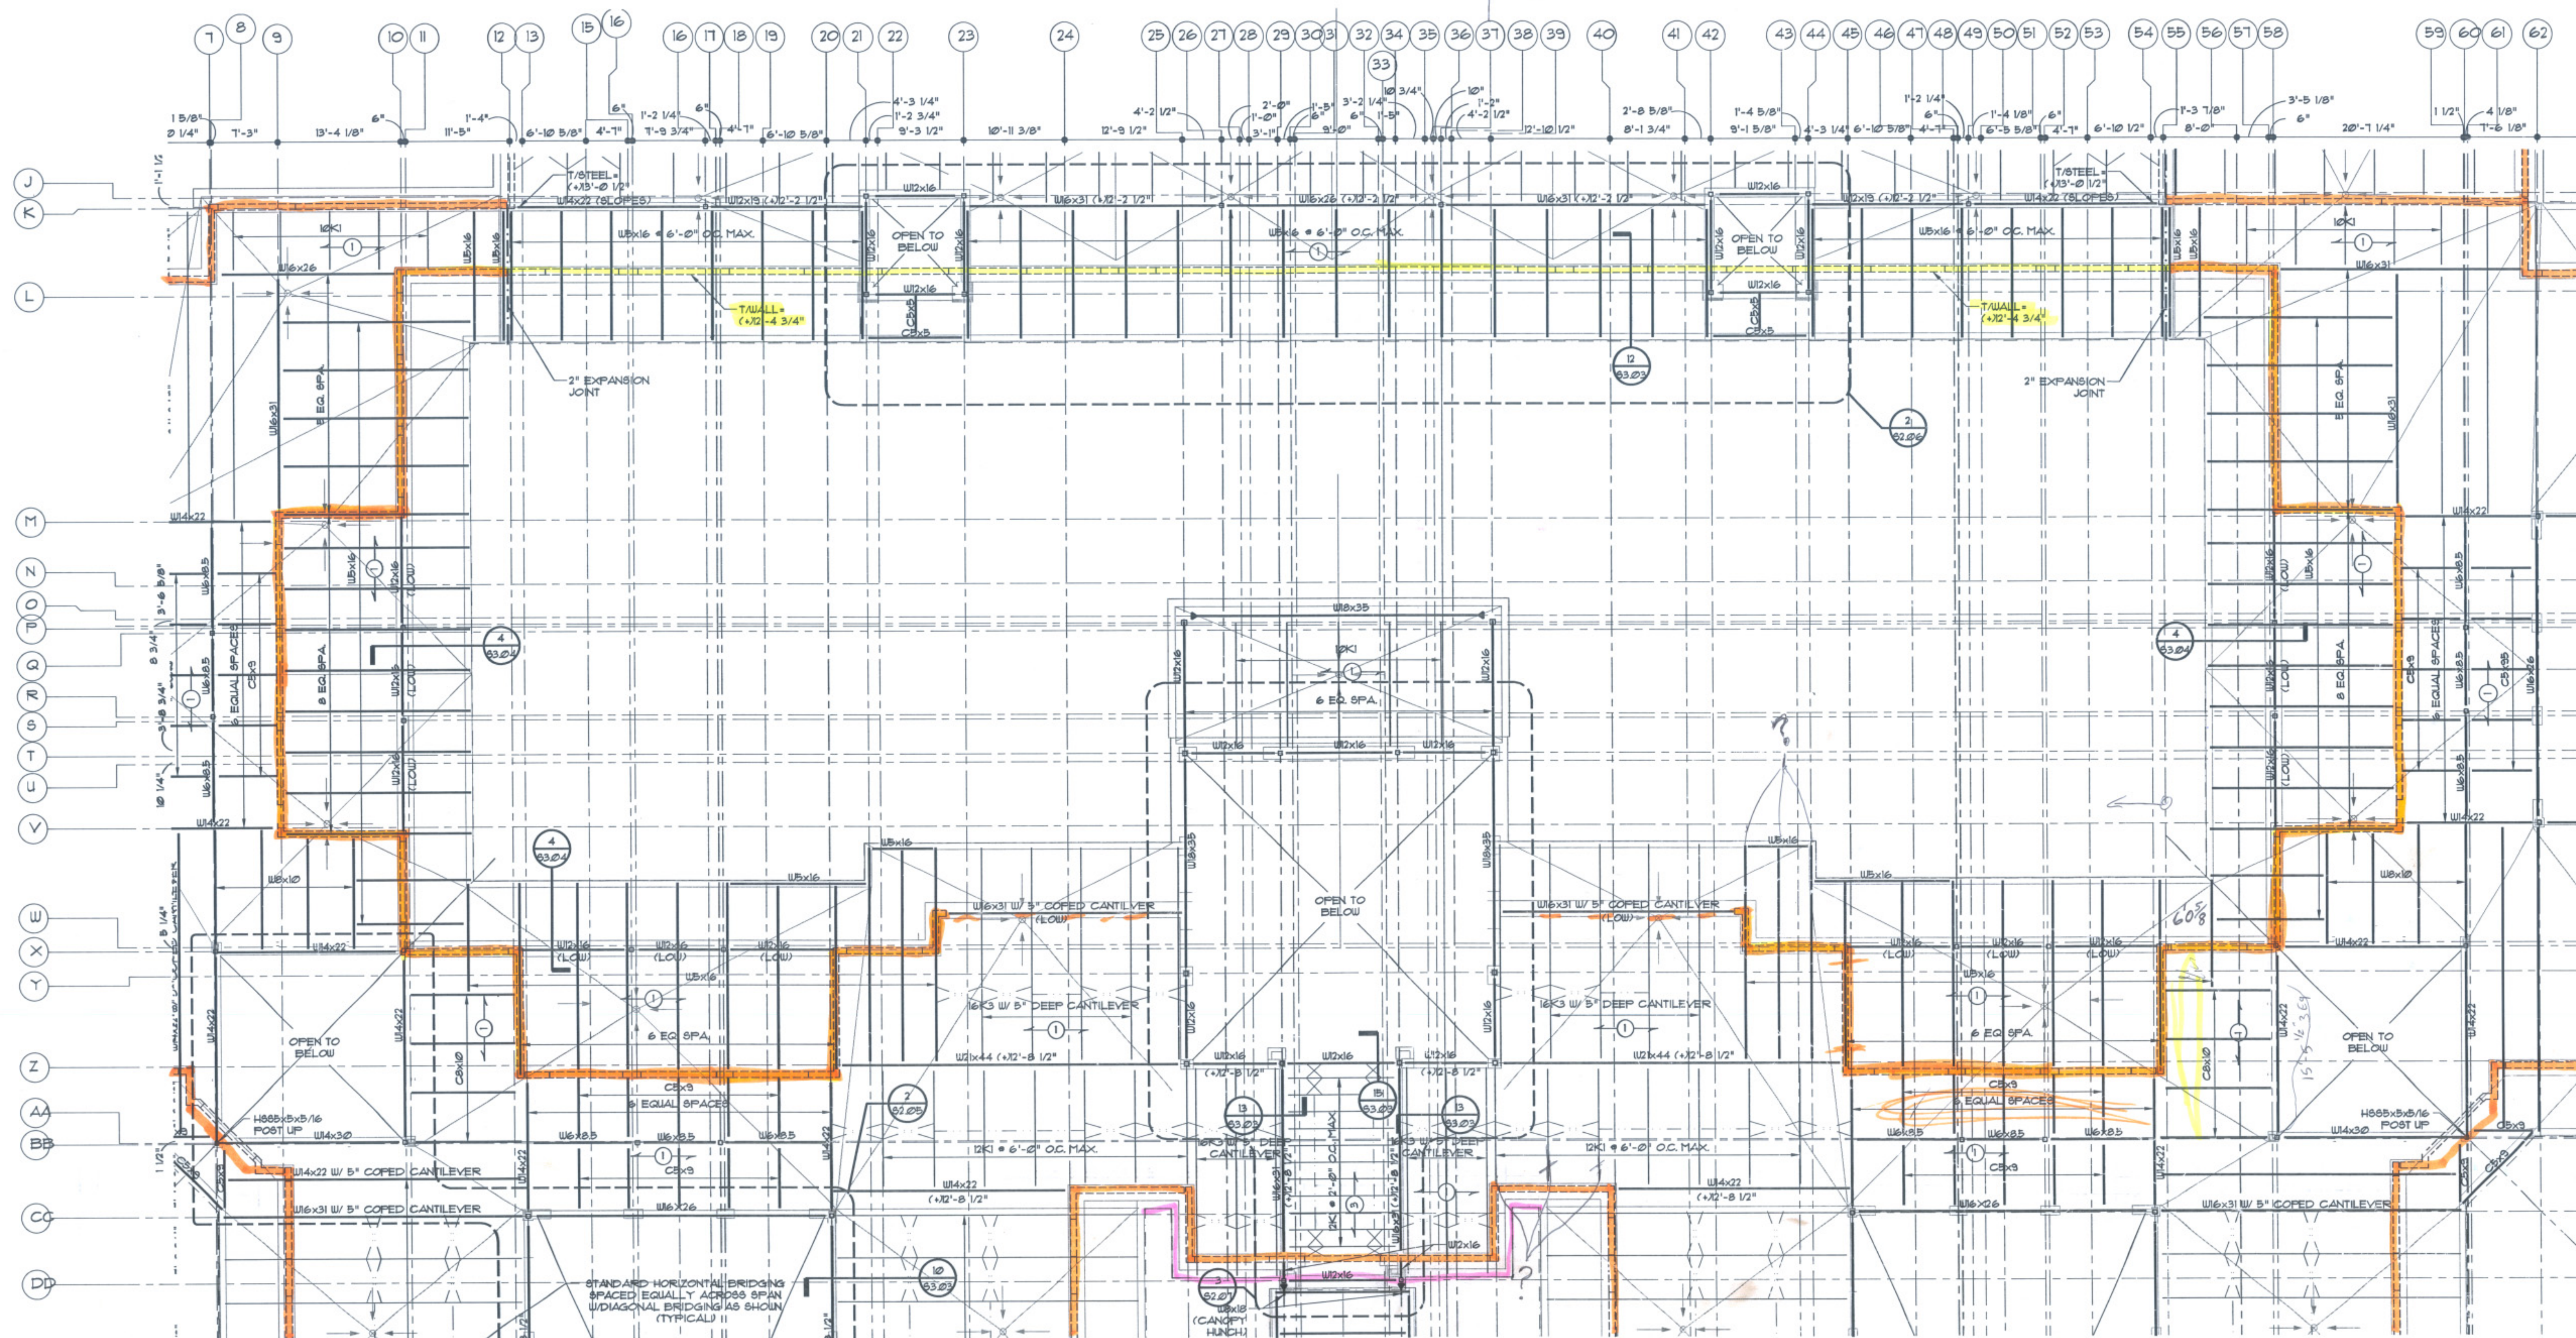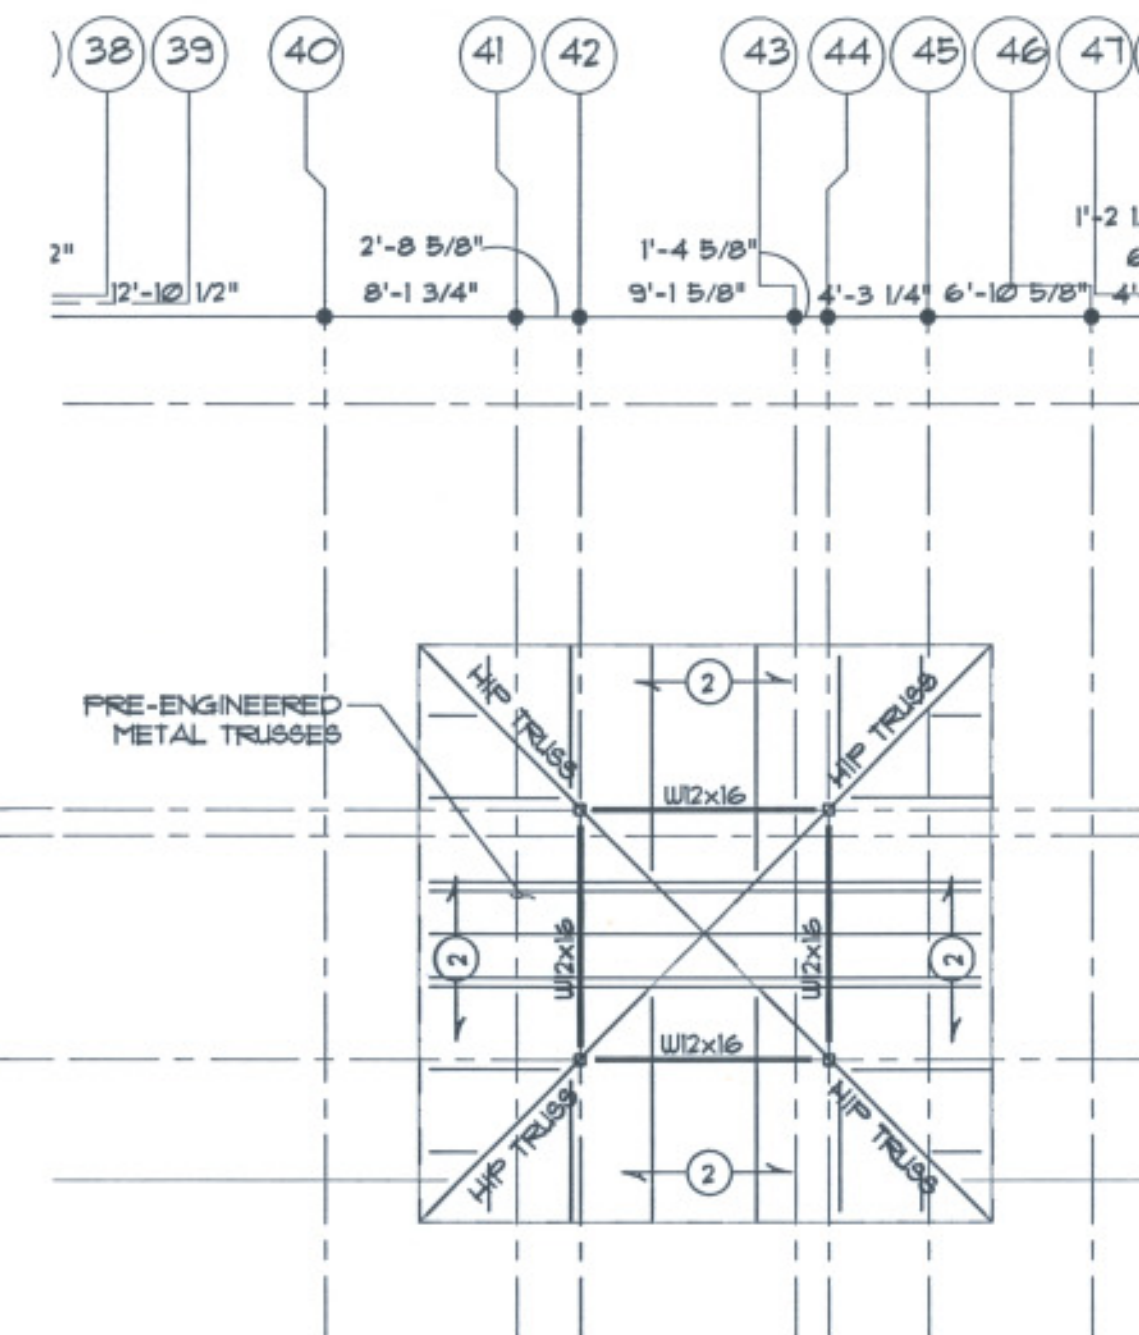

COMMON AREA
ROOF FRAMING PLAN

SCALE: 1/8" = 1'-0"

52.06



PEACOCK
ARCHITECTS

2000 RIVEREDGE PARKWAY
SUITE SEVEN HUNDRED
ATLANTA, GEORGIA 30328
404-214-5200 PHONE
404-214-5208 FAX



TRINKA DAVIS VETERANS VILLAGE
CARROLLTON, GA 30101

DATE	REVISION
02/21/11	ISSUED FOR BID
03/04/11	ADDENDUM #1
03/11/11	ADDENDUM #2

PROJECT NO:
229.0100
DATE:
SEPTEMBER 28TH, 2010
DRAWING TITLE:
COMMON AREA ROOF
FRAMING PLAN

52.06

THIS DRAWING AND ANY
REVISIONS ARE THE PROPERTY OF
PEACOCK ARCHITECTS, INC. AND SHALL
NOT BE USED IN ANY MANNER WITHOUT
THE WRITTEN PERMISSION OF
PEACOCK ARCHITECTS, INC.






TRINKA DAVIS VETERAN'S VILLAGE
CARROLLTON GA 30117

[illegible]

S2.0-


THIS DRAWING AND ANY REPRODUCTIONS ARE THE PROPERTY AND COPYRIGHT OF PEACOCK ARCHITECTS, INC. AND MAY NOT BE USED IN ANY MANNER WITHOUT THE EXPRESSED WRITTEN PERMISSION OF PEACOCK ARCHITECTS, INC.

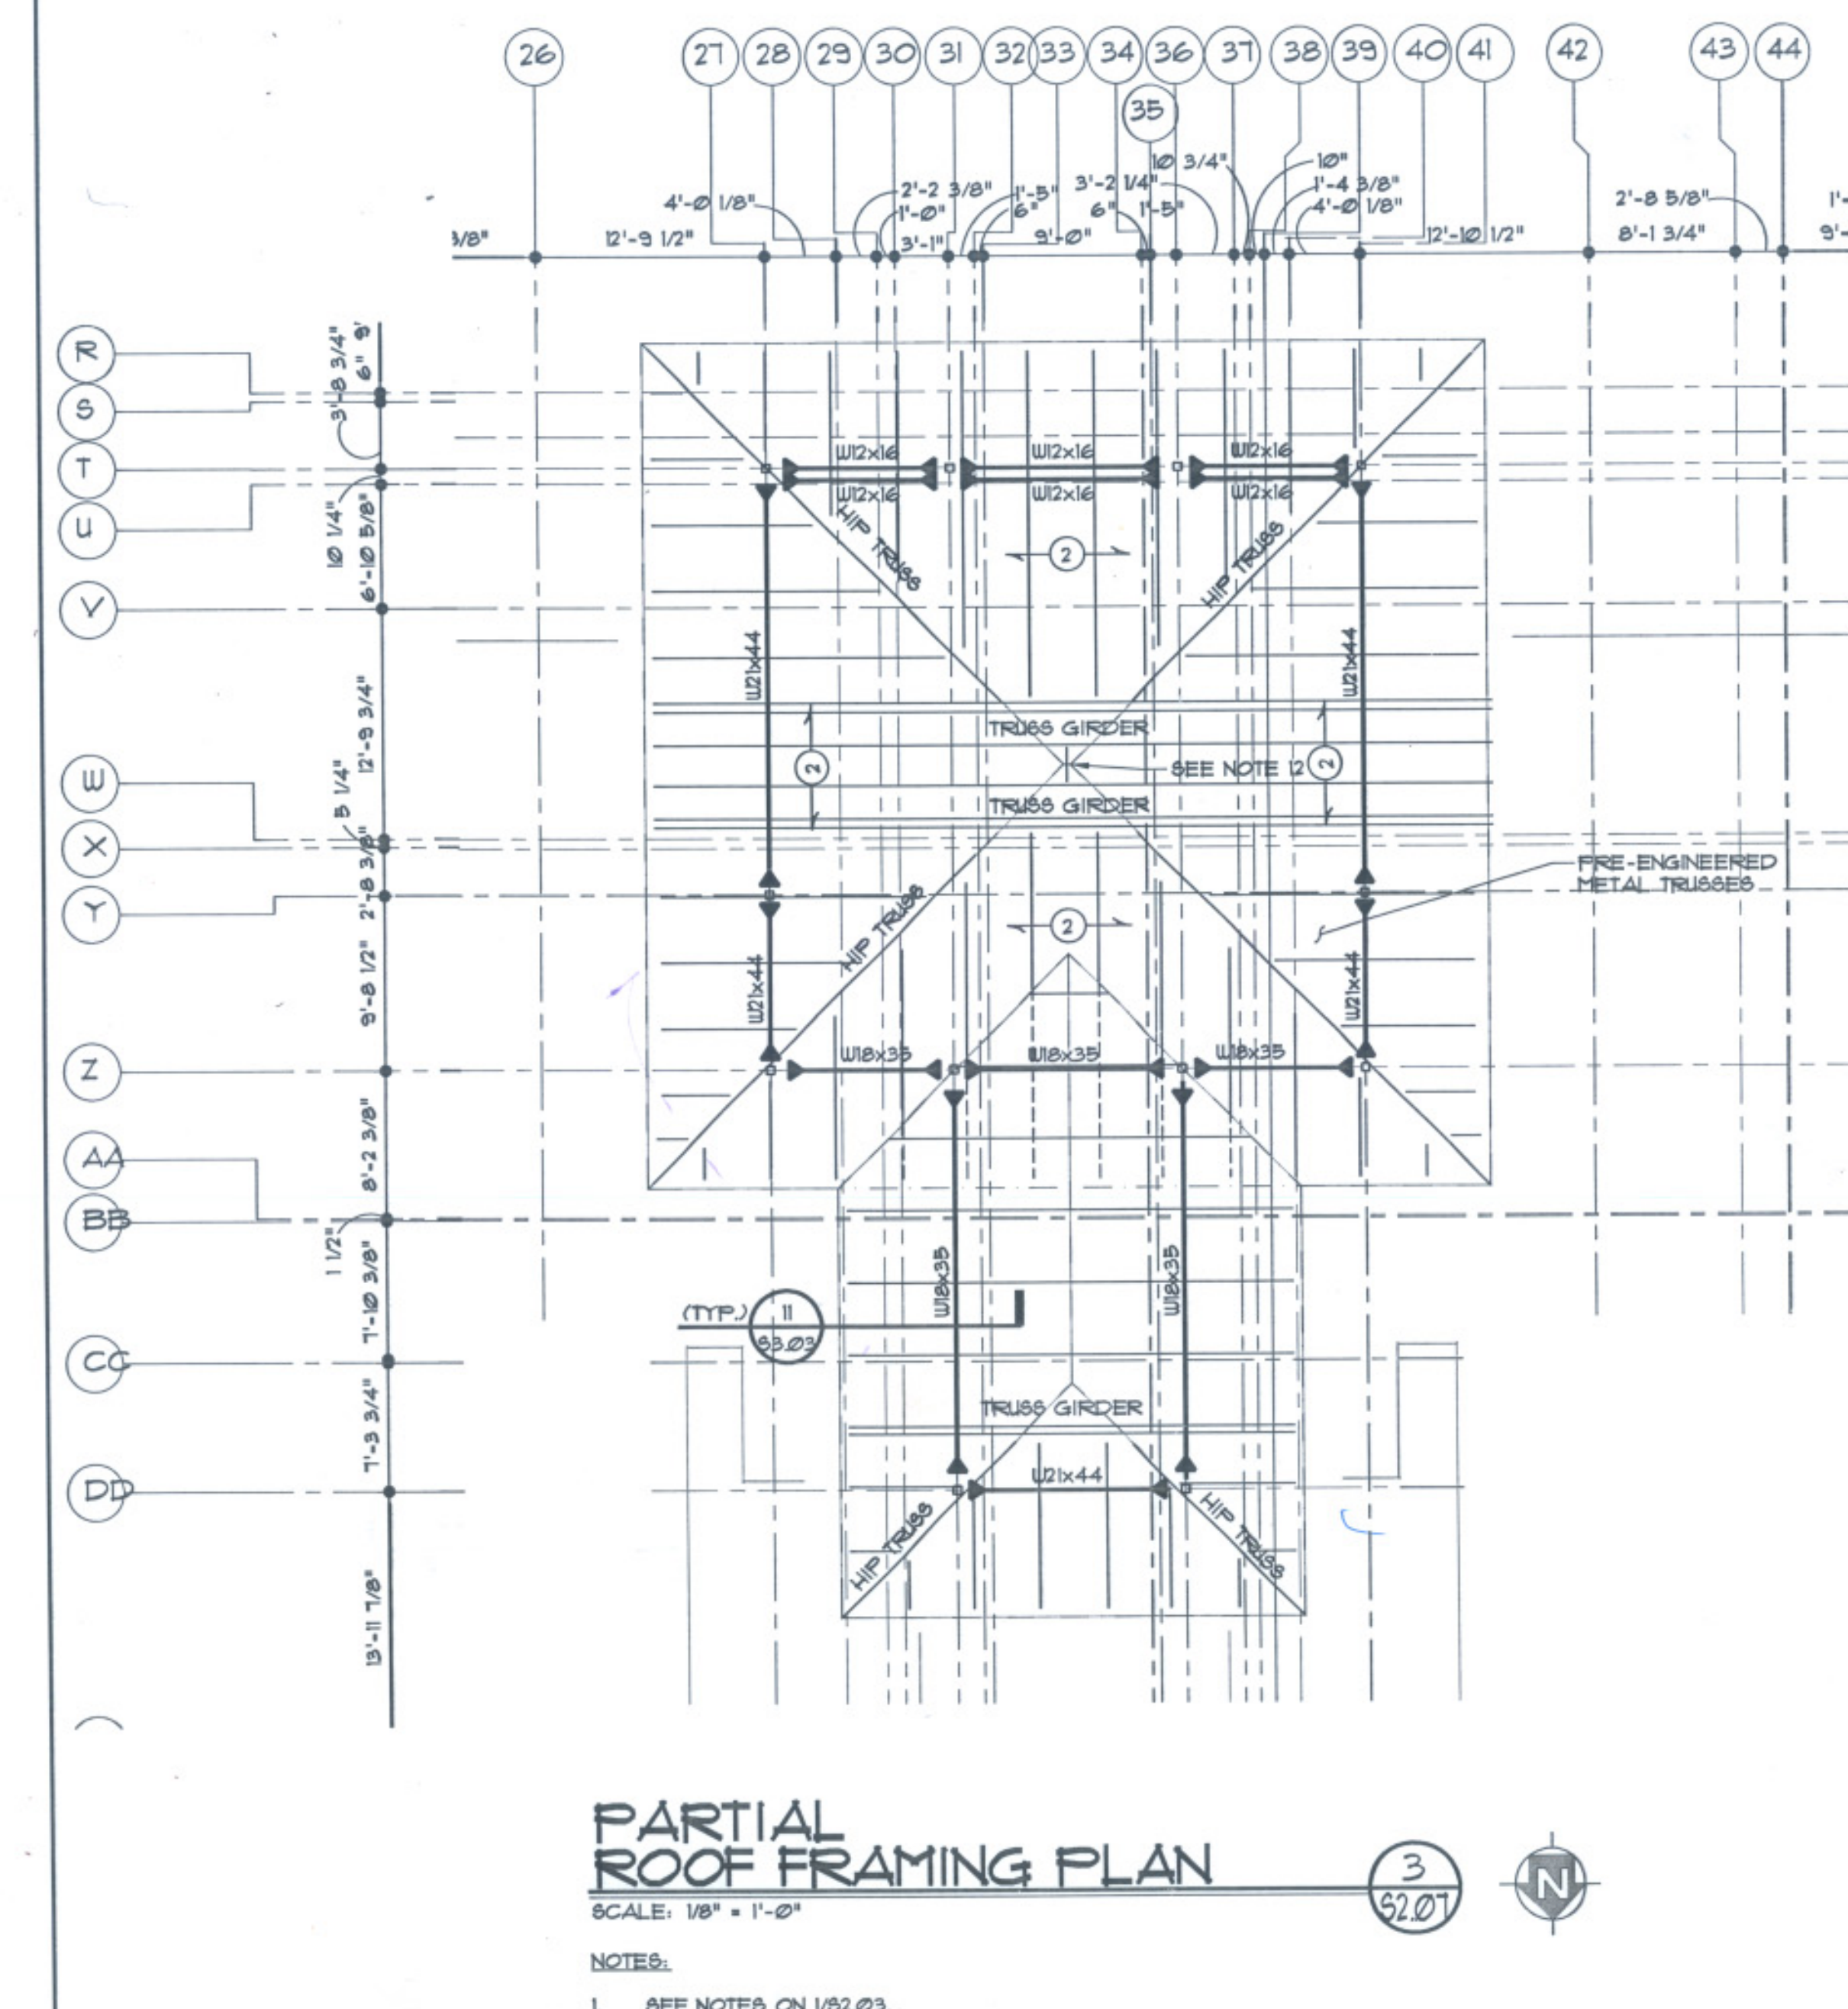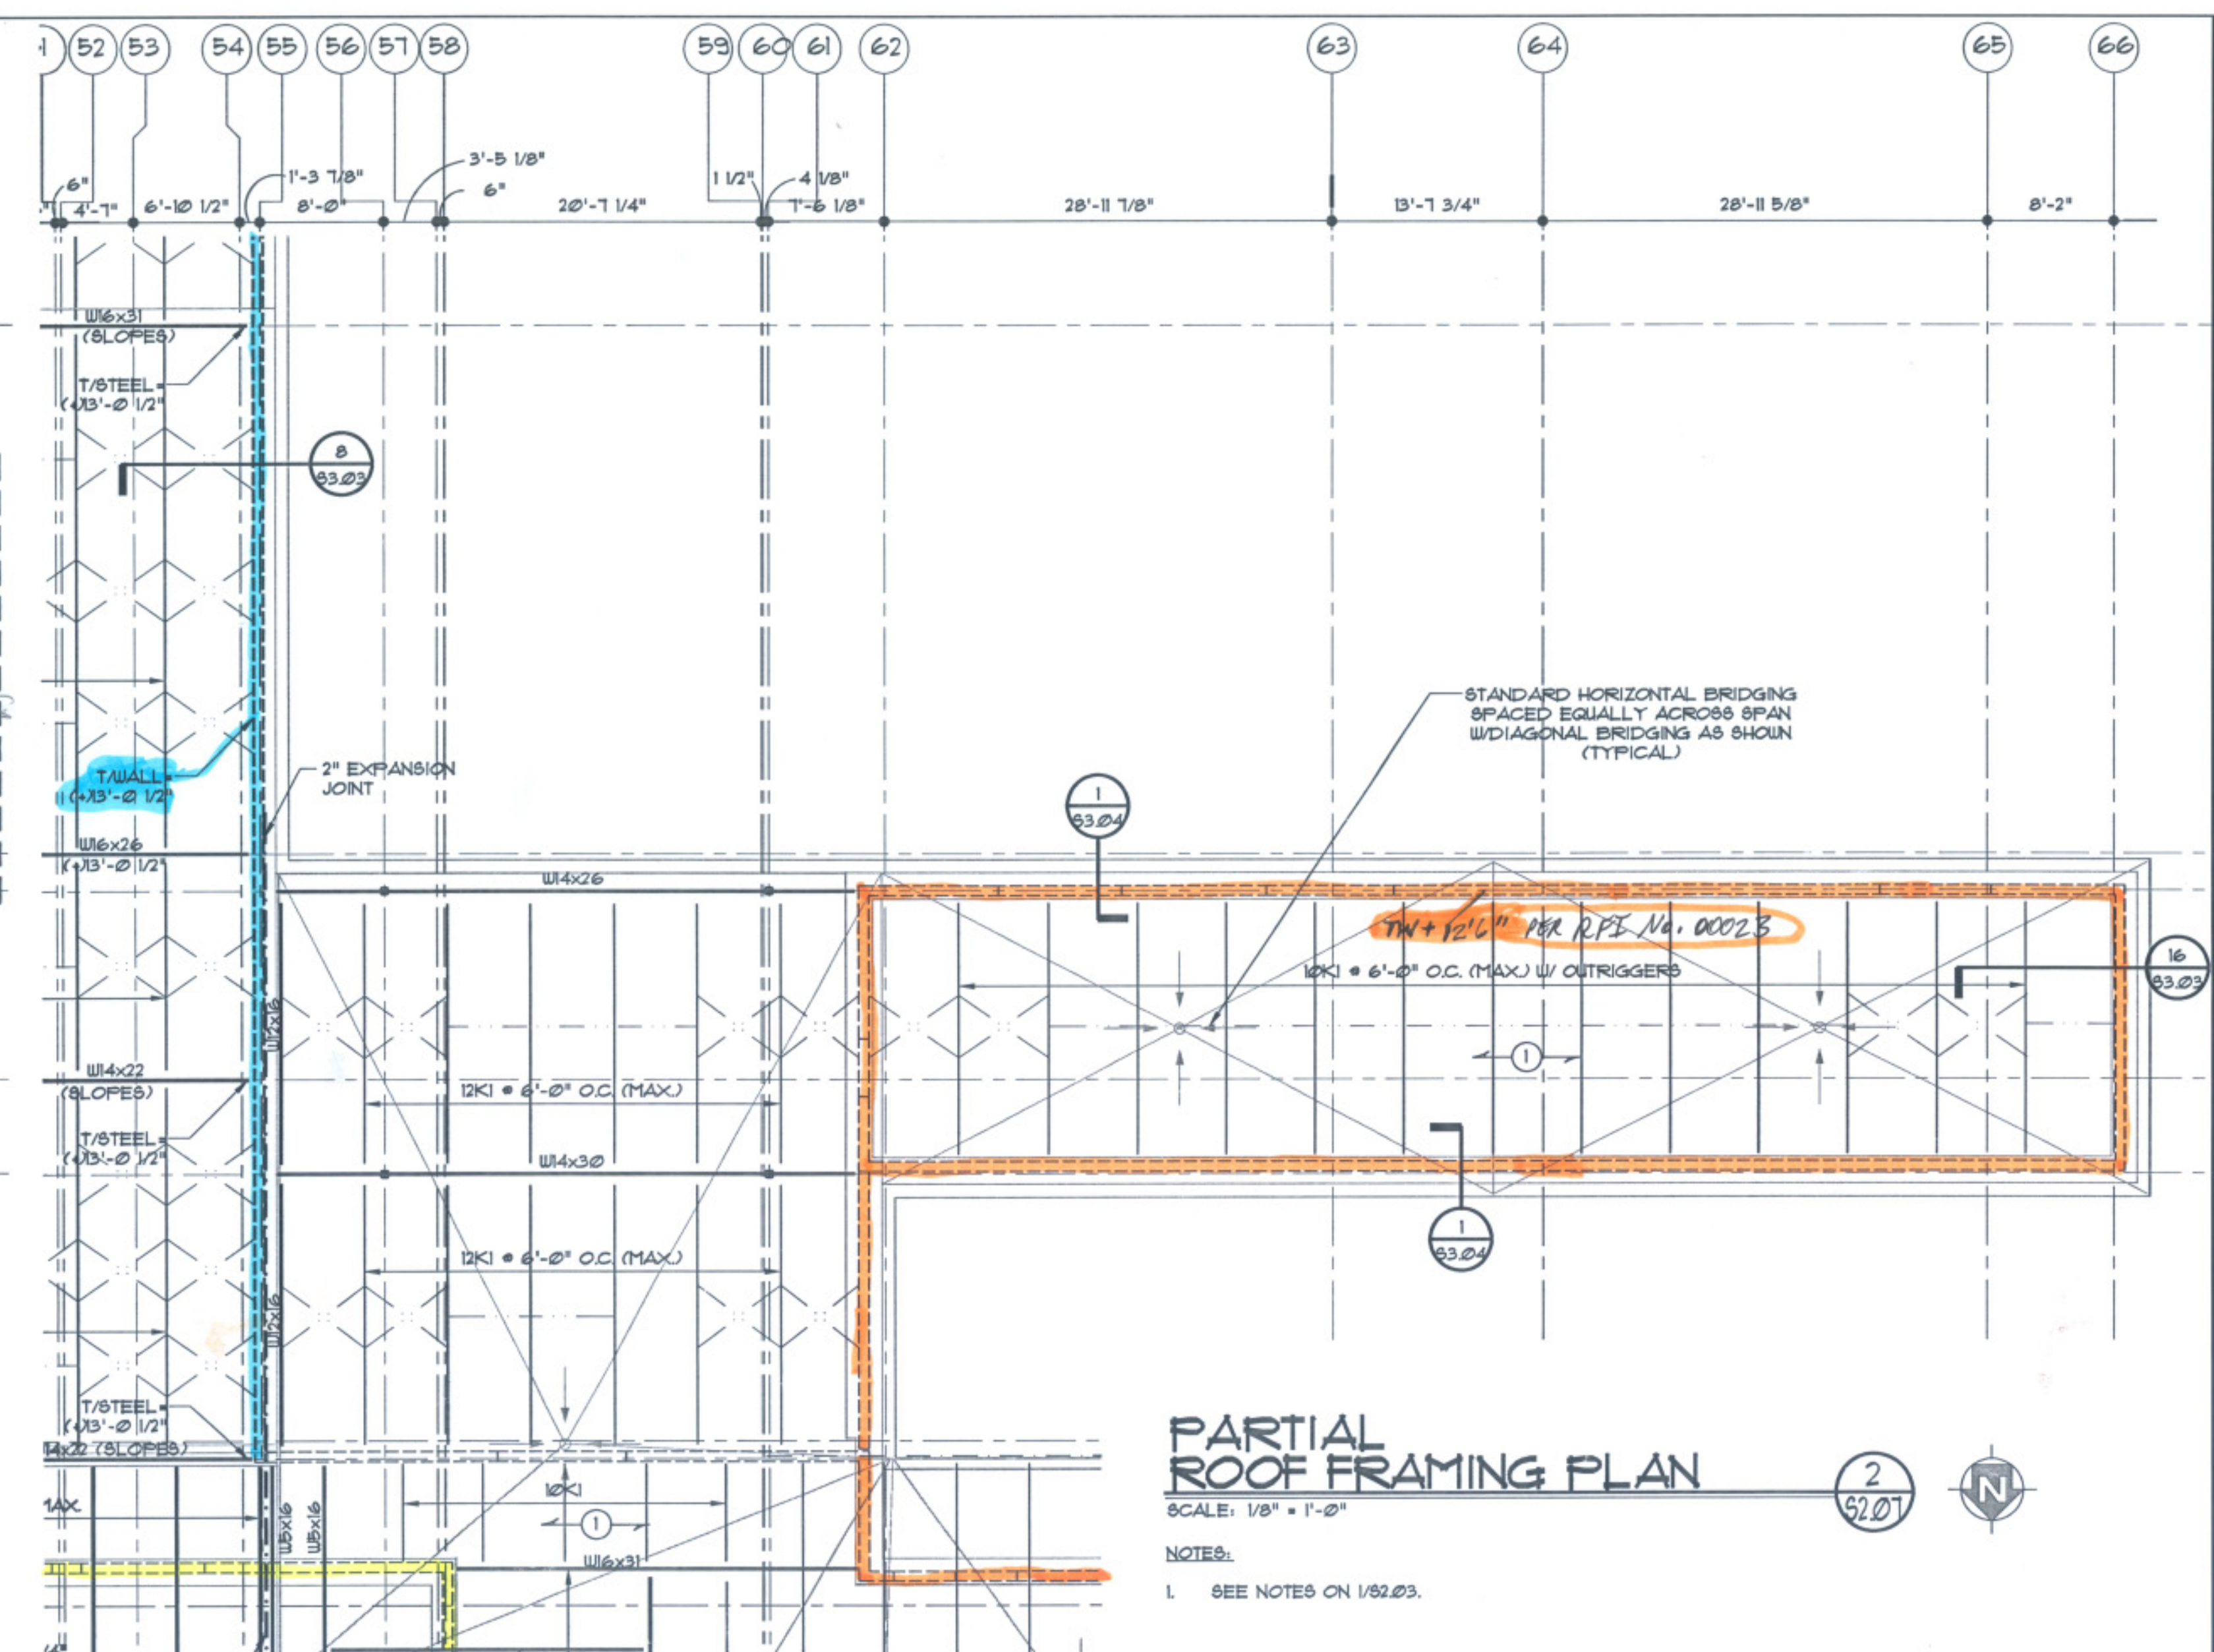

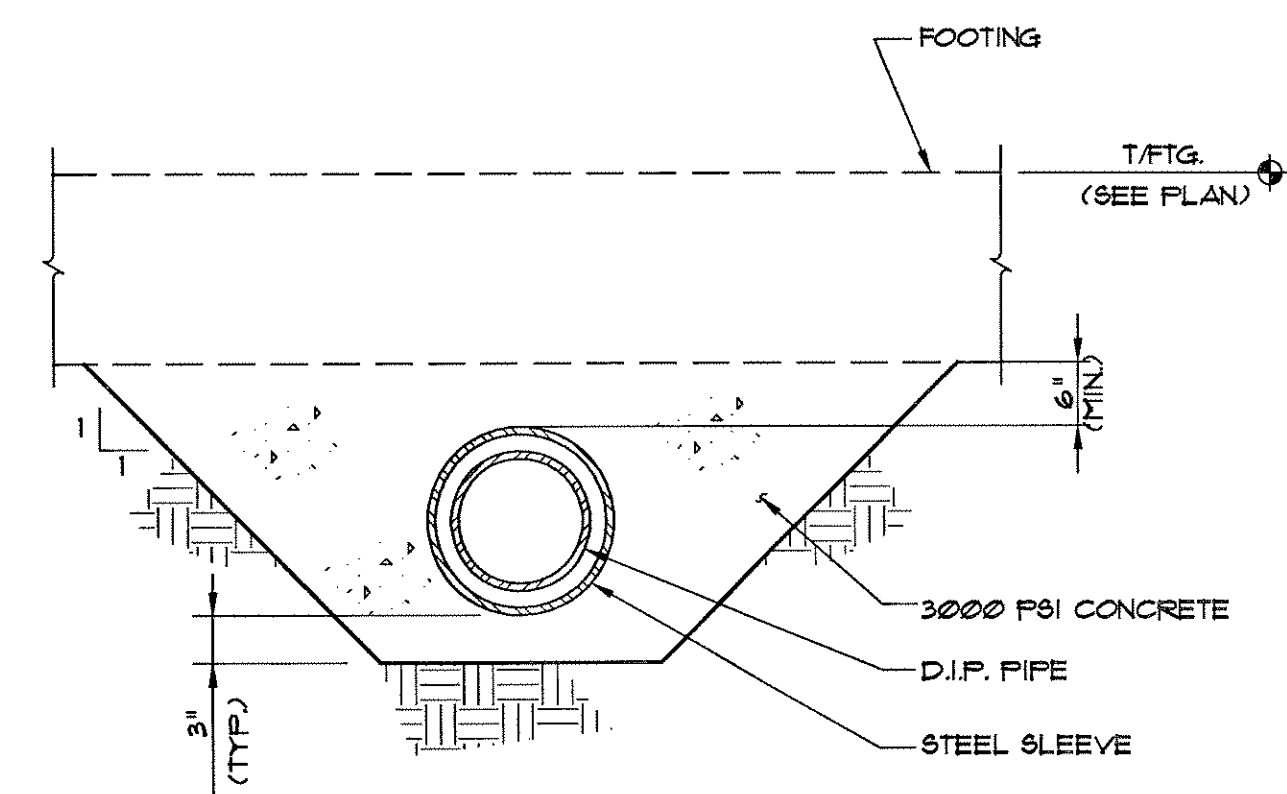


"TYP. PIPE UNDER FOOTING"

DETAIL 1
SCALE: N.T.S.

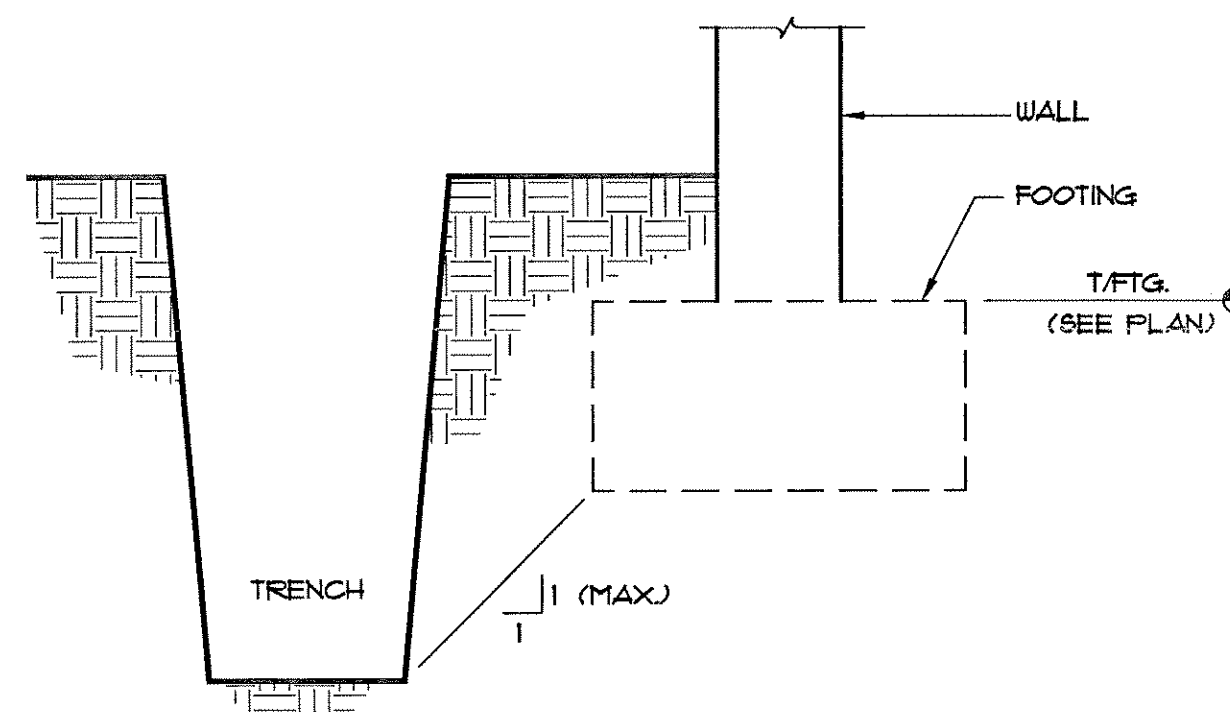


"TYP. FTG. ADJACENT TO TRENCH"

DETAIL 2
SCALE: N.T.S.

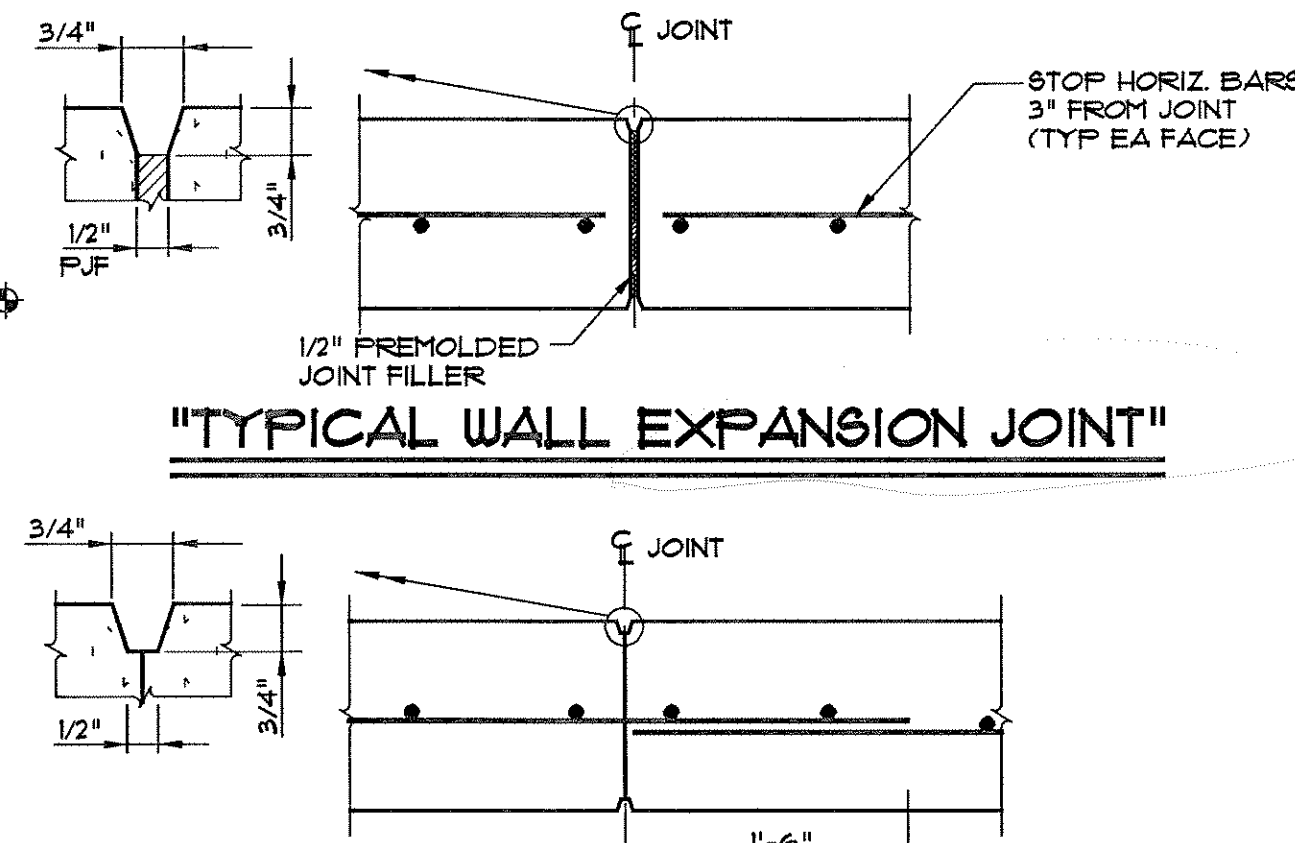


"TYP. WALL EXPANSION JOINT"

DETAIL 3
SCALE: N.T.S.

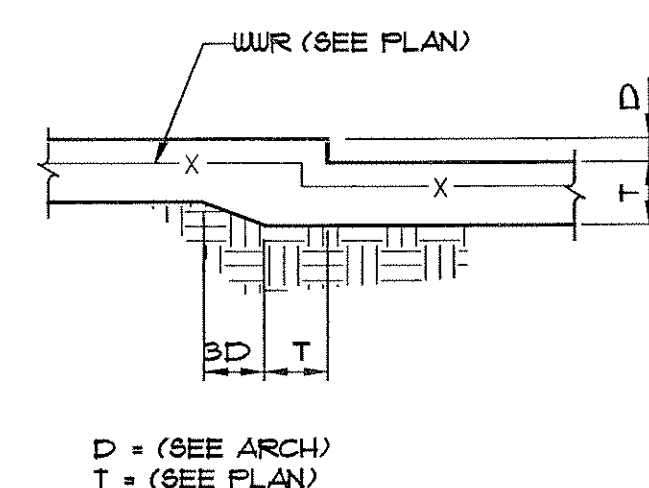


"TYP. DEPRESSED SLAB"

DETAIL 4
SCALE: N.T.S.

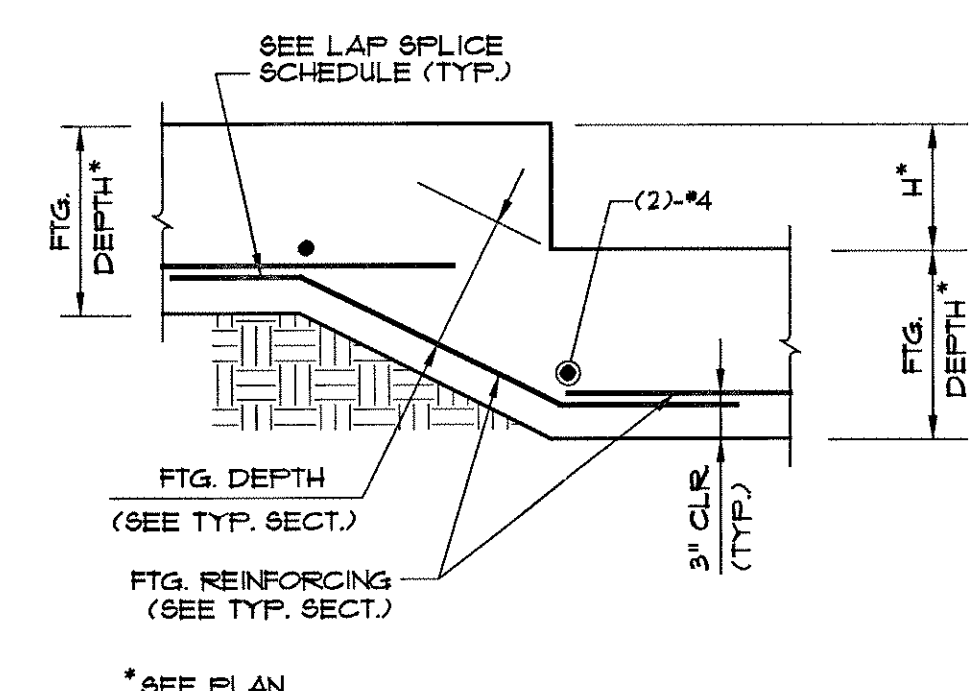


"TYP. STEPPED FOOTING"

DETAIL 5
SCALE: N.T.S.

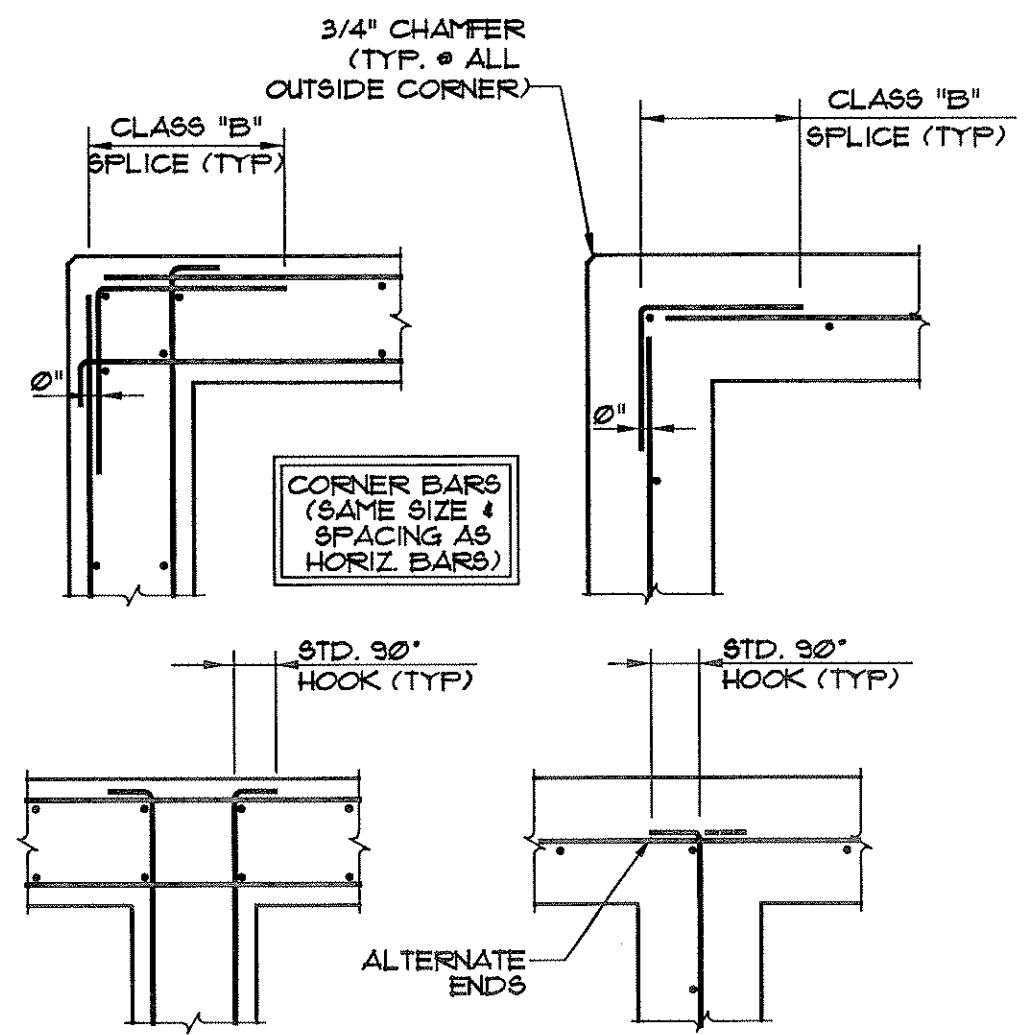


"TYP. WALL CORNER & INTERSECTION REINFORCING"

DETAIL 6
SCALE: N.T.S.

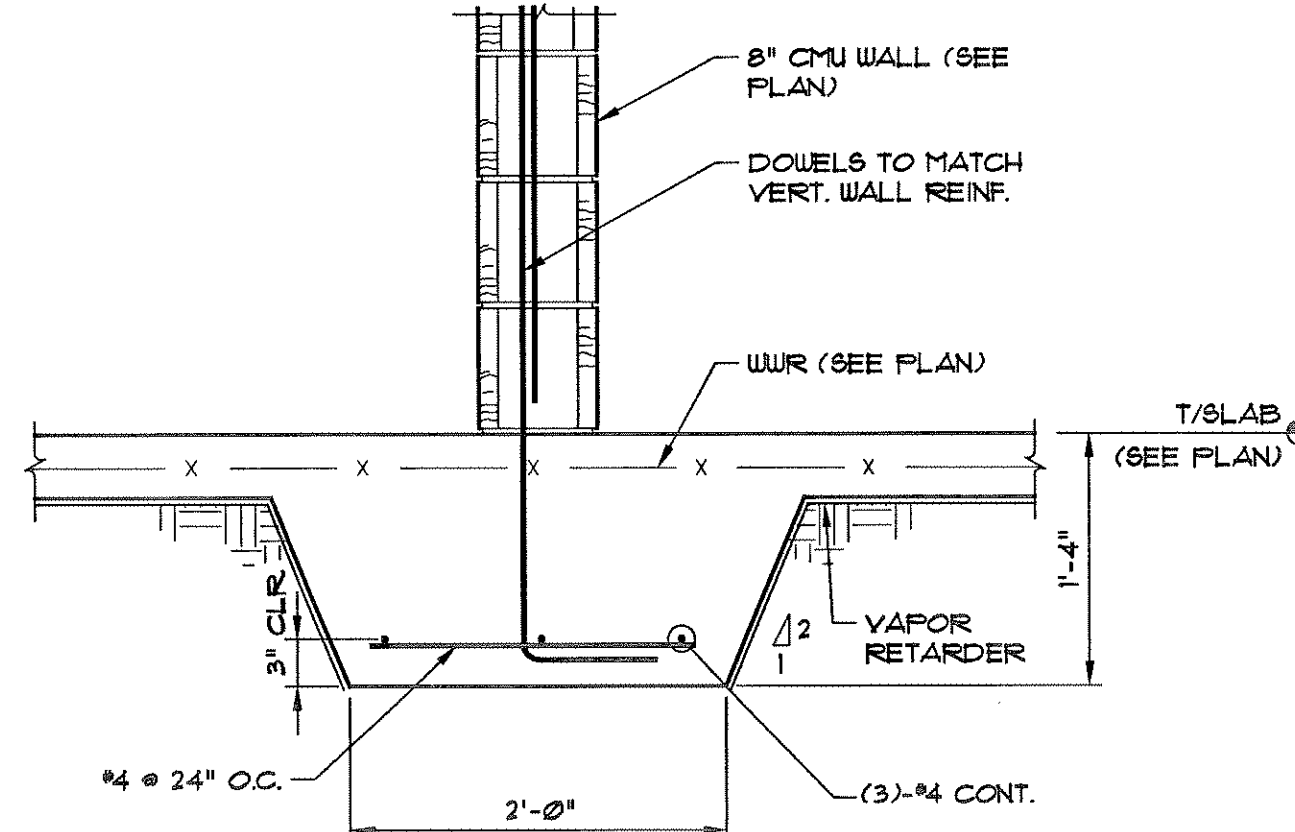


SECTION 7
SCALE: 1\"/>

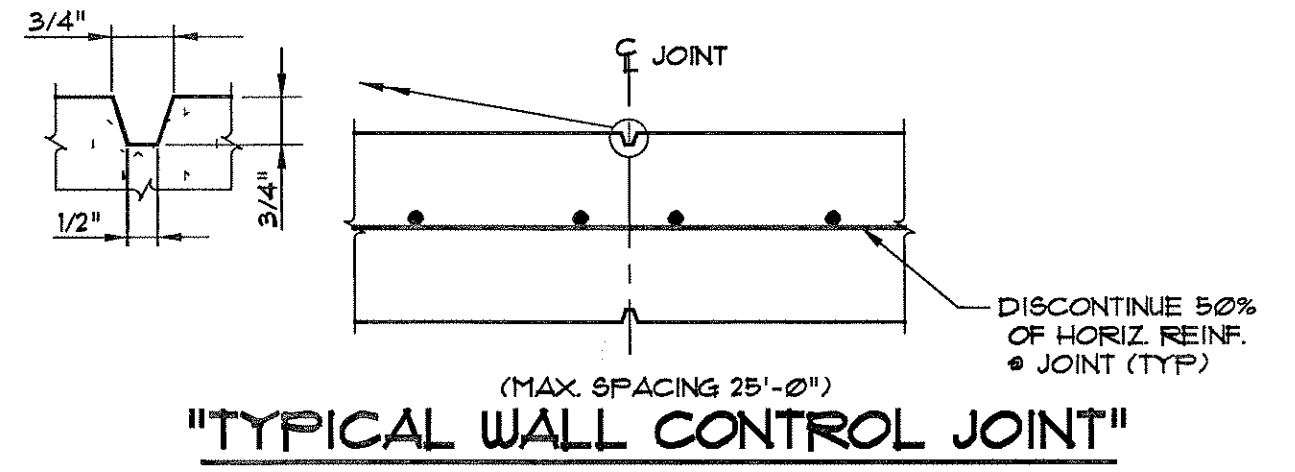


"TYP. WALL CONTROL JOINT"


DETAIL 8
SCALE: N.T.S.

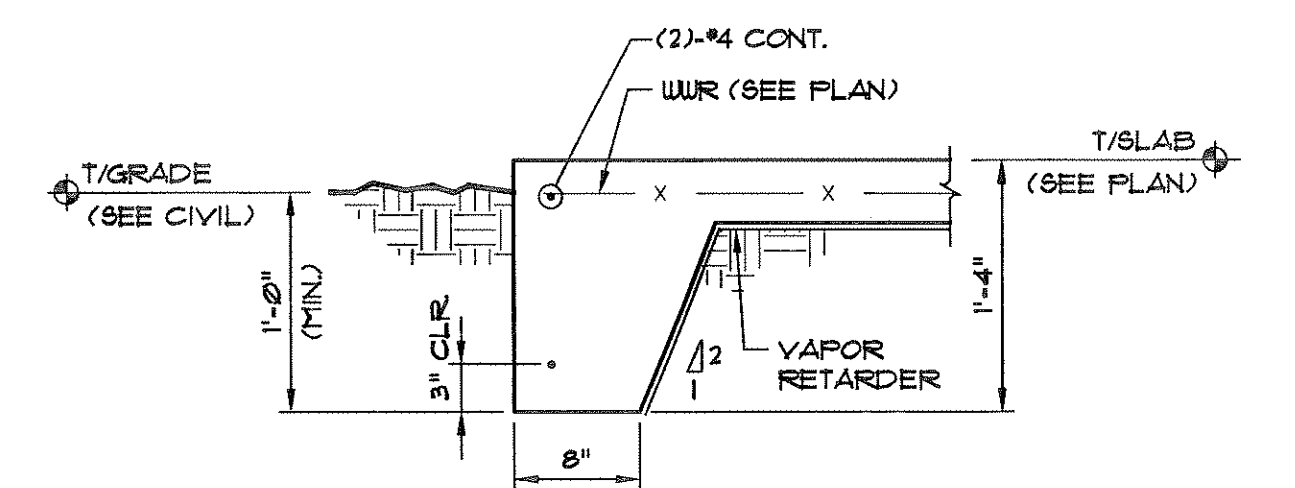

SECTION 8
SCALE: 1\"/>

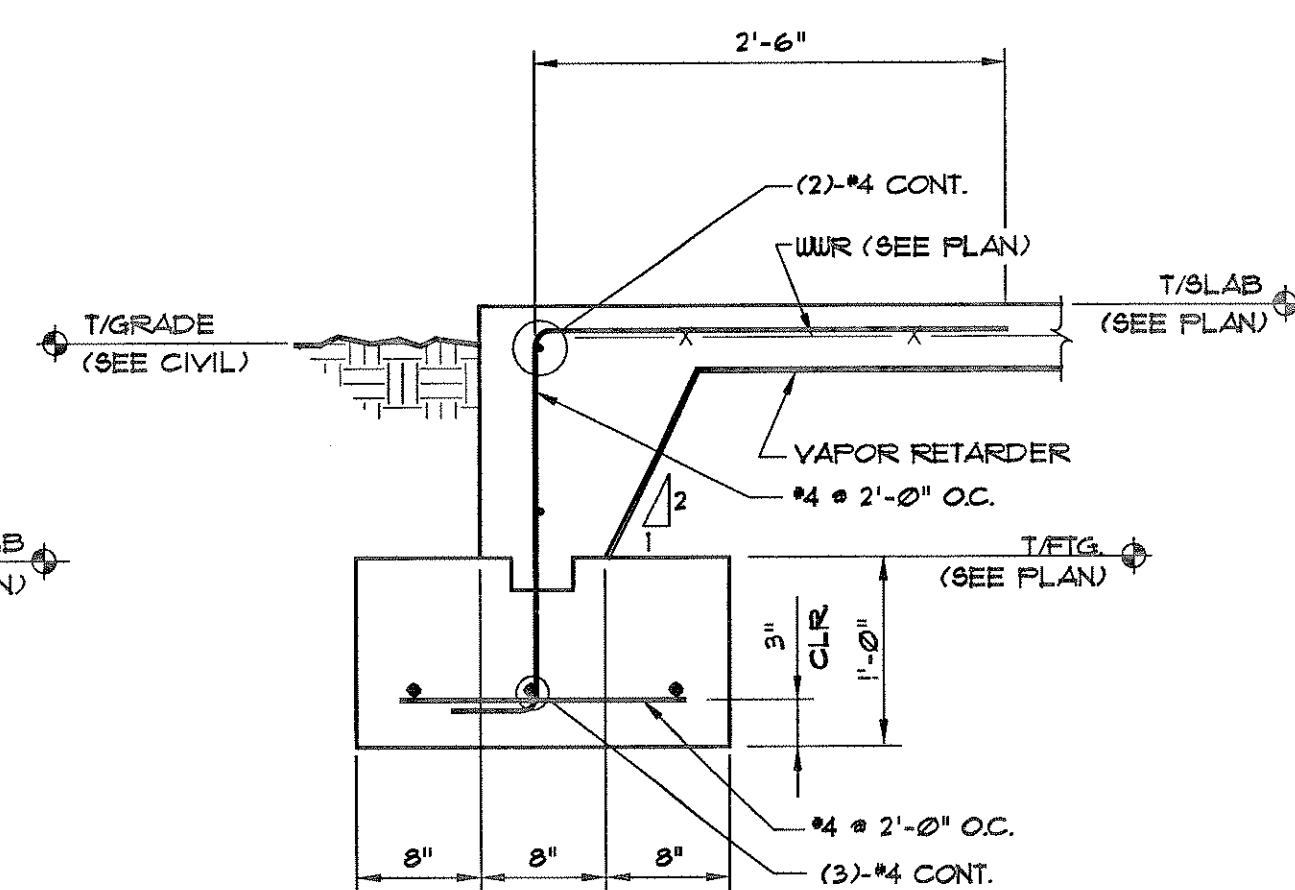


SECTION 9
SCALE: 1\"/>

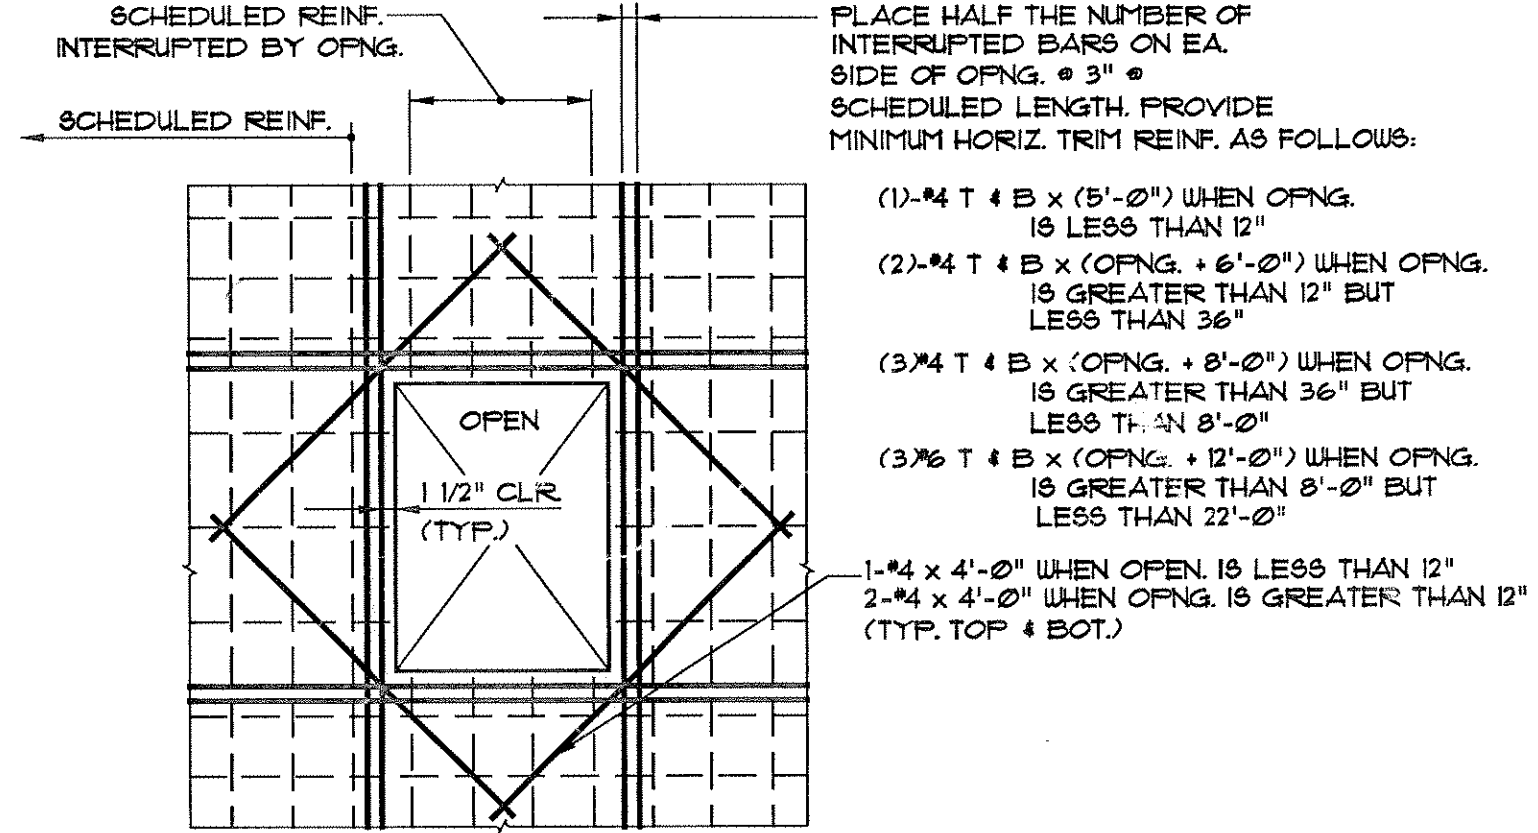


"TYP. REINF. @ WALL OPNGS."


DETAIL 10
SCALE: N.T.S.

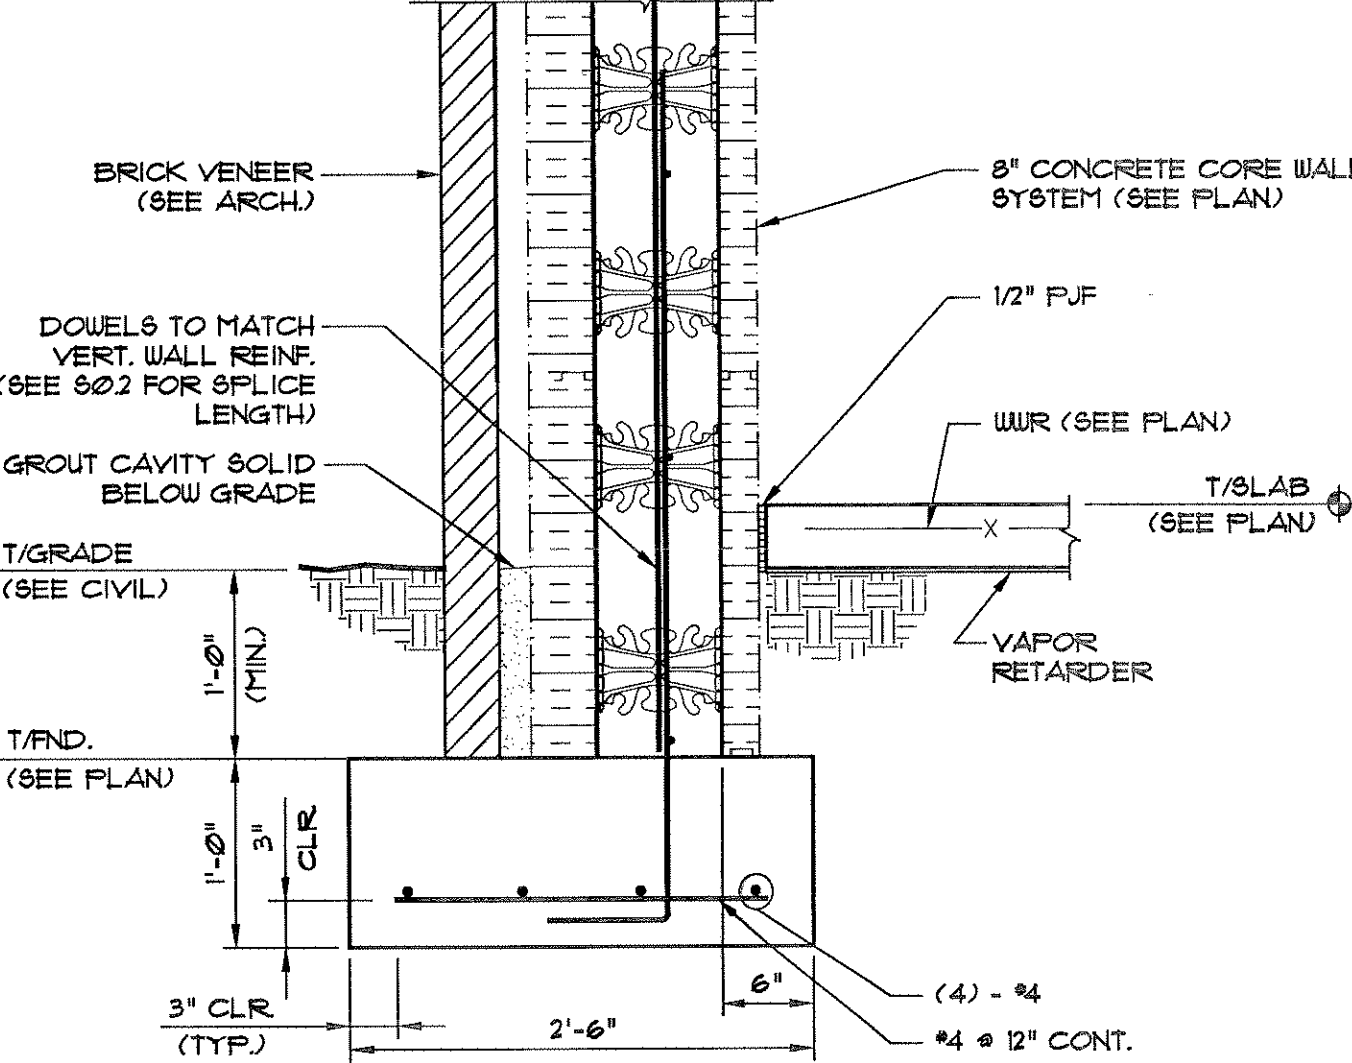


SECTION 11
SCALE: 1\"/>

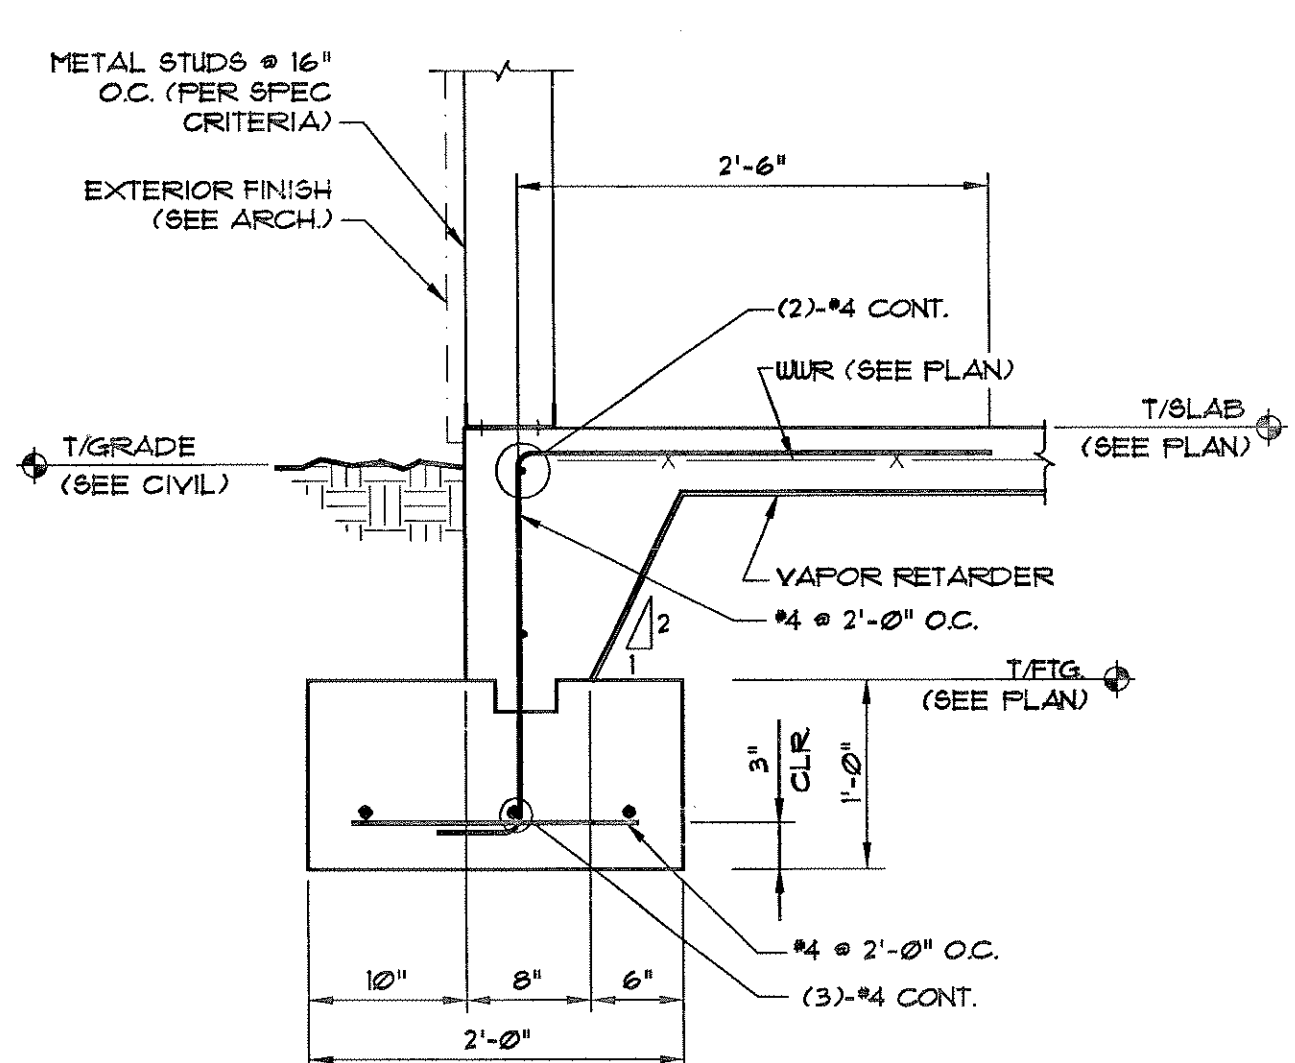


SECTION 12
SCALE: 1\"/>

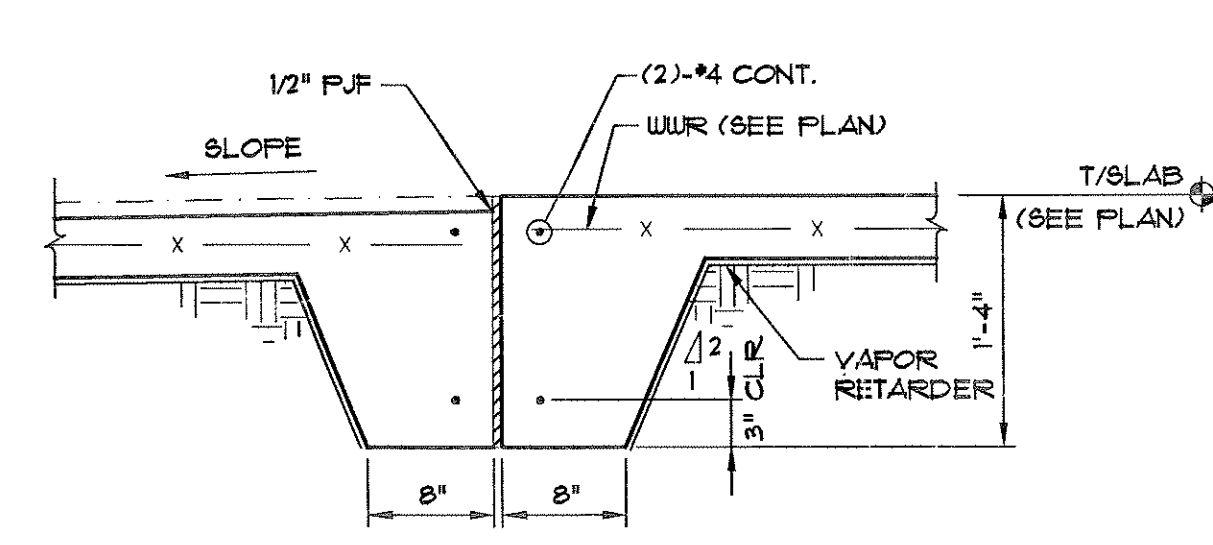

SECTION 13
SCALE: 1\"/>

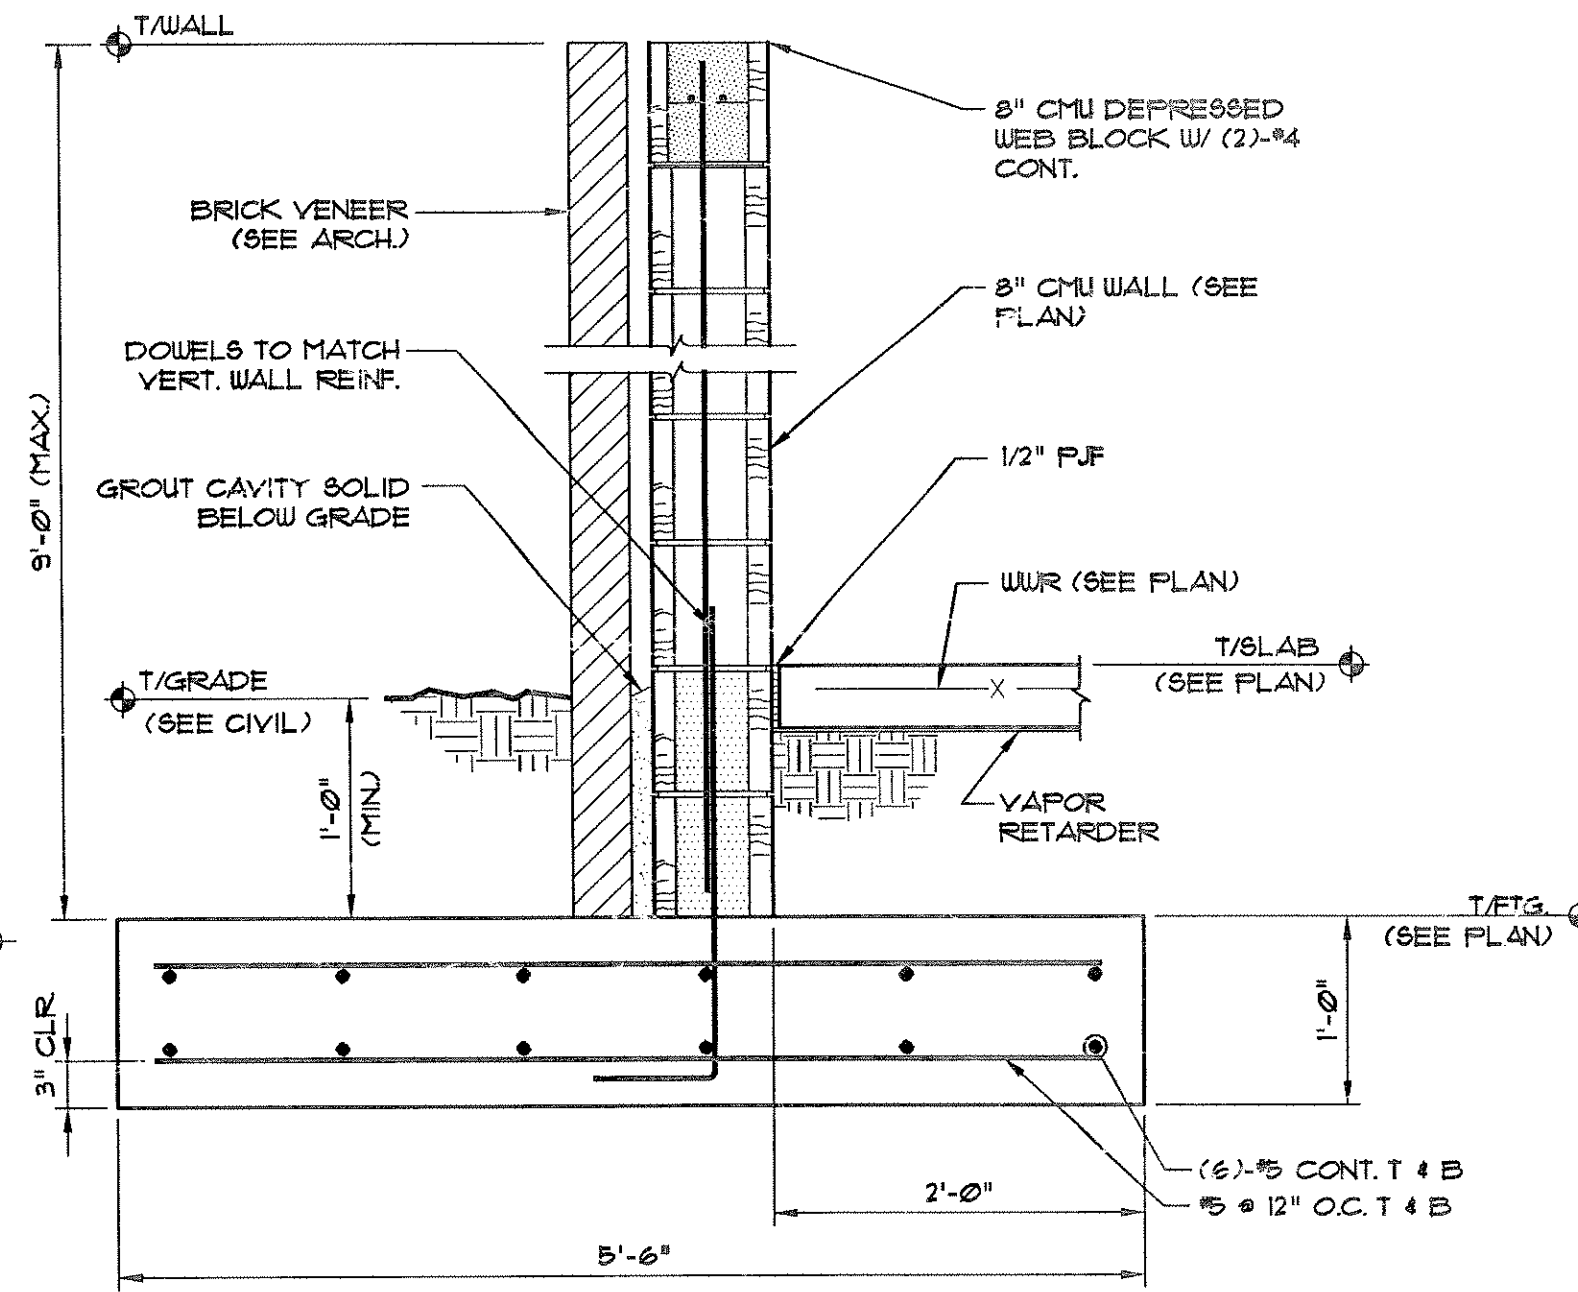

SECTION 14
SCALE: 1\"/>

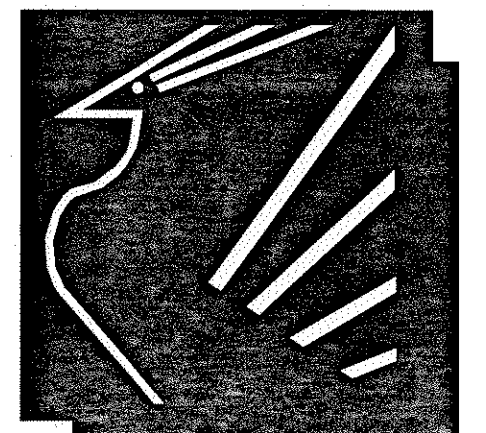

PEACOCK ARCHITECTS

2000 RIVEREDGE PARKWAY
SUITE SEVEN HUNDRED
ATLANTA GEORGIA 30328
404-214-5200 PHONE
404-214-5208 FAX

PRUITT EBERLY STONE
ARCHITECTURAL ASSOCIATES
1833 DOWNEY BLVD. SUITE 100 ATLANTA, GEORGIA 30341
770-414-4444 FAX 770-414-4444
P.E.S. PROJECT NUMBER 0000



TRINKA DAVIS VETERANS VILLAGE
CARROLLTON GA 30101

DATE	REVISION
02/21/01	ISSUED FOR BID
03/04/01	ADDENDUM #1
03/11/01	ADDENDUM #2


PROJECT NO:
229.01.00
DATE:
SEPT 28TH 2010
DRAWING TITLE:
SECTIONS & DETAILS

53.01

THIS DRAWING AND ANY
CONTAINED THEREIN ARE
THE PROPERTY AND COPYRIGHT OF
PEACOCK ARCHITECTS, INC. AND MAY
NOT BE REPRODUCED OR TRANSMITTED
IN ANY FORM OR BY ANY MEANS
WITHOUT THE WRITTEN PERMISSION
OF PEACOCK ARCHITECTS, INC.

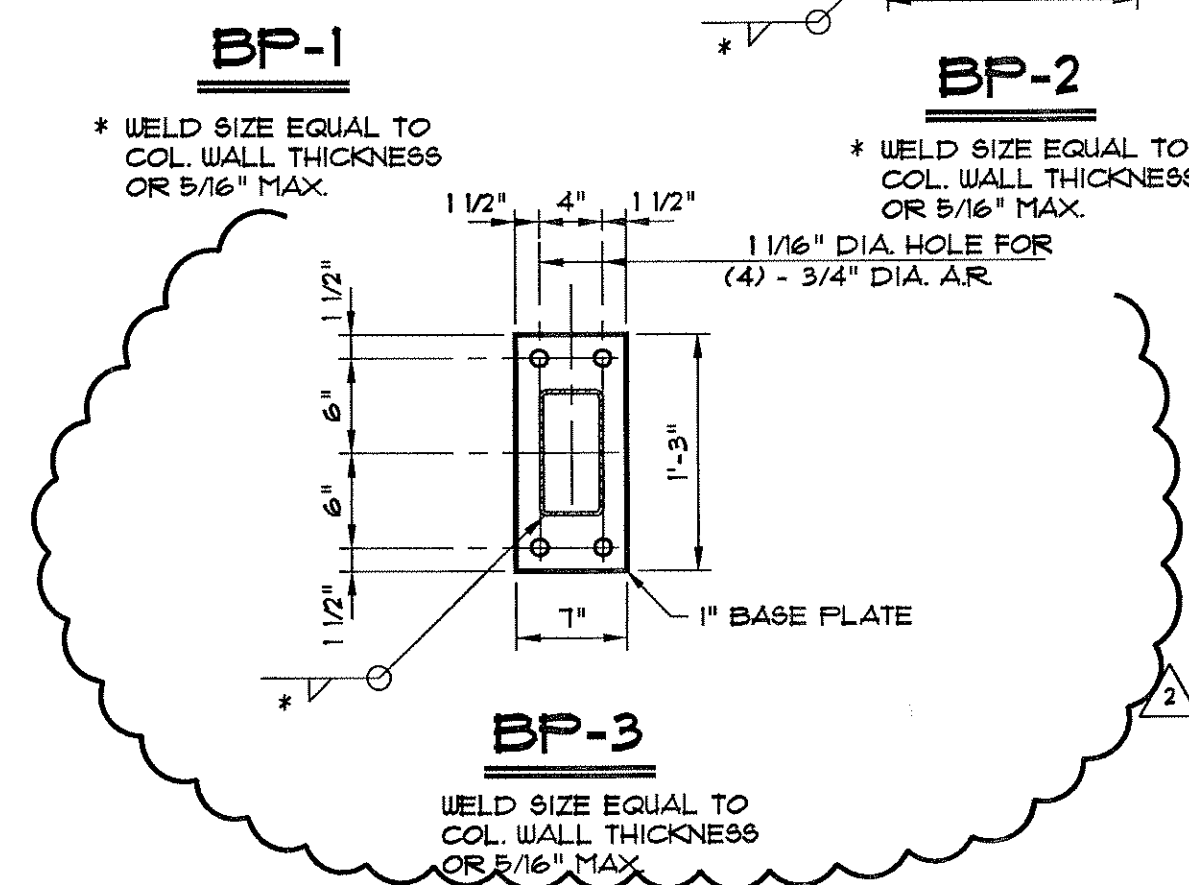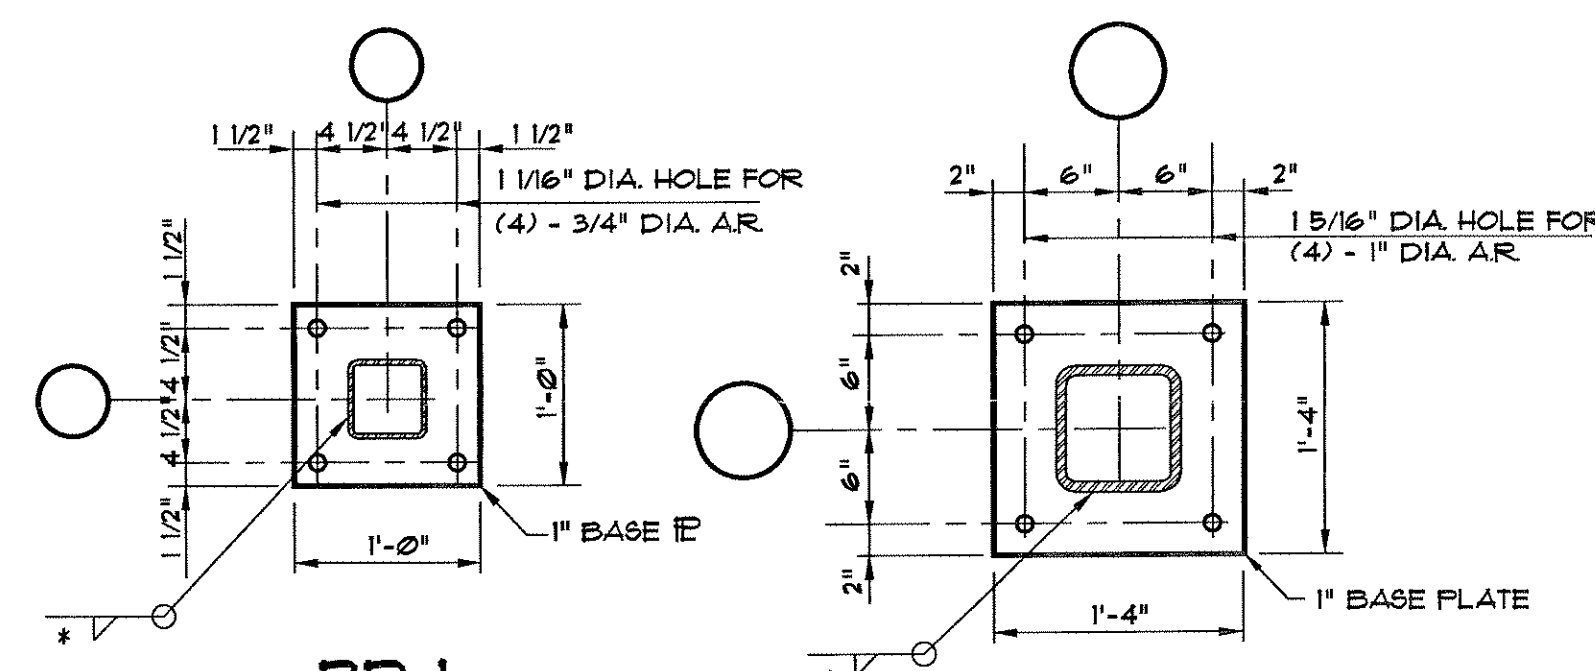


DETAIL 1
SCALE: 1" = 1'-0"

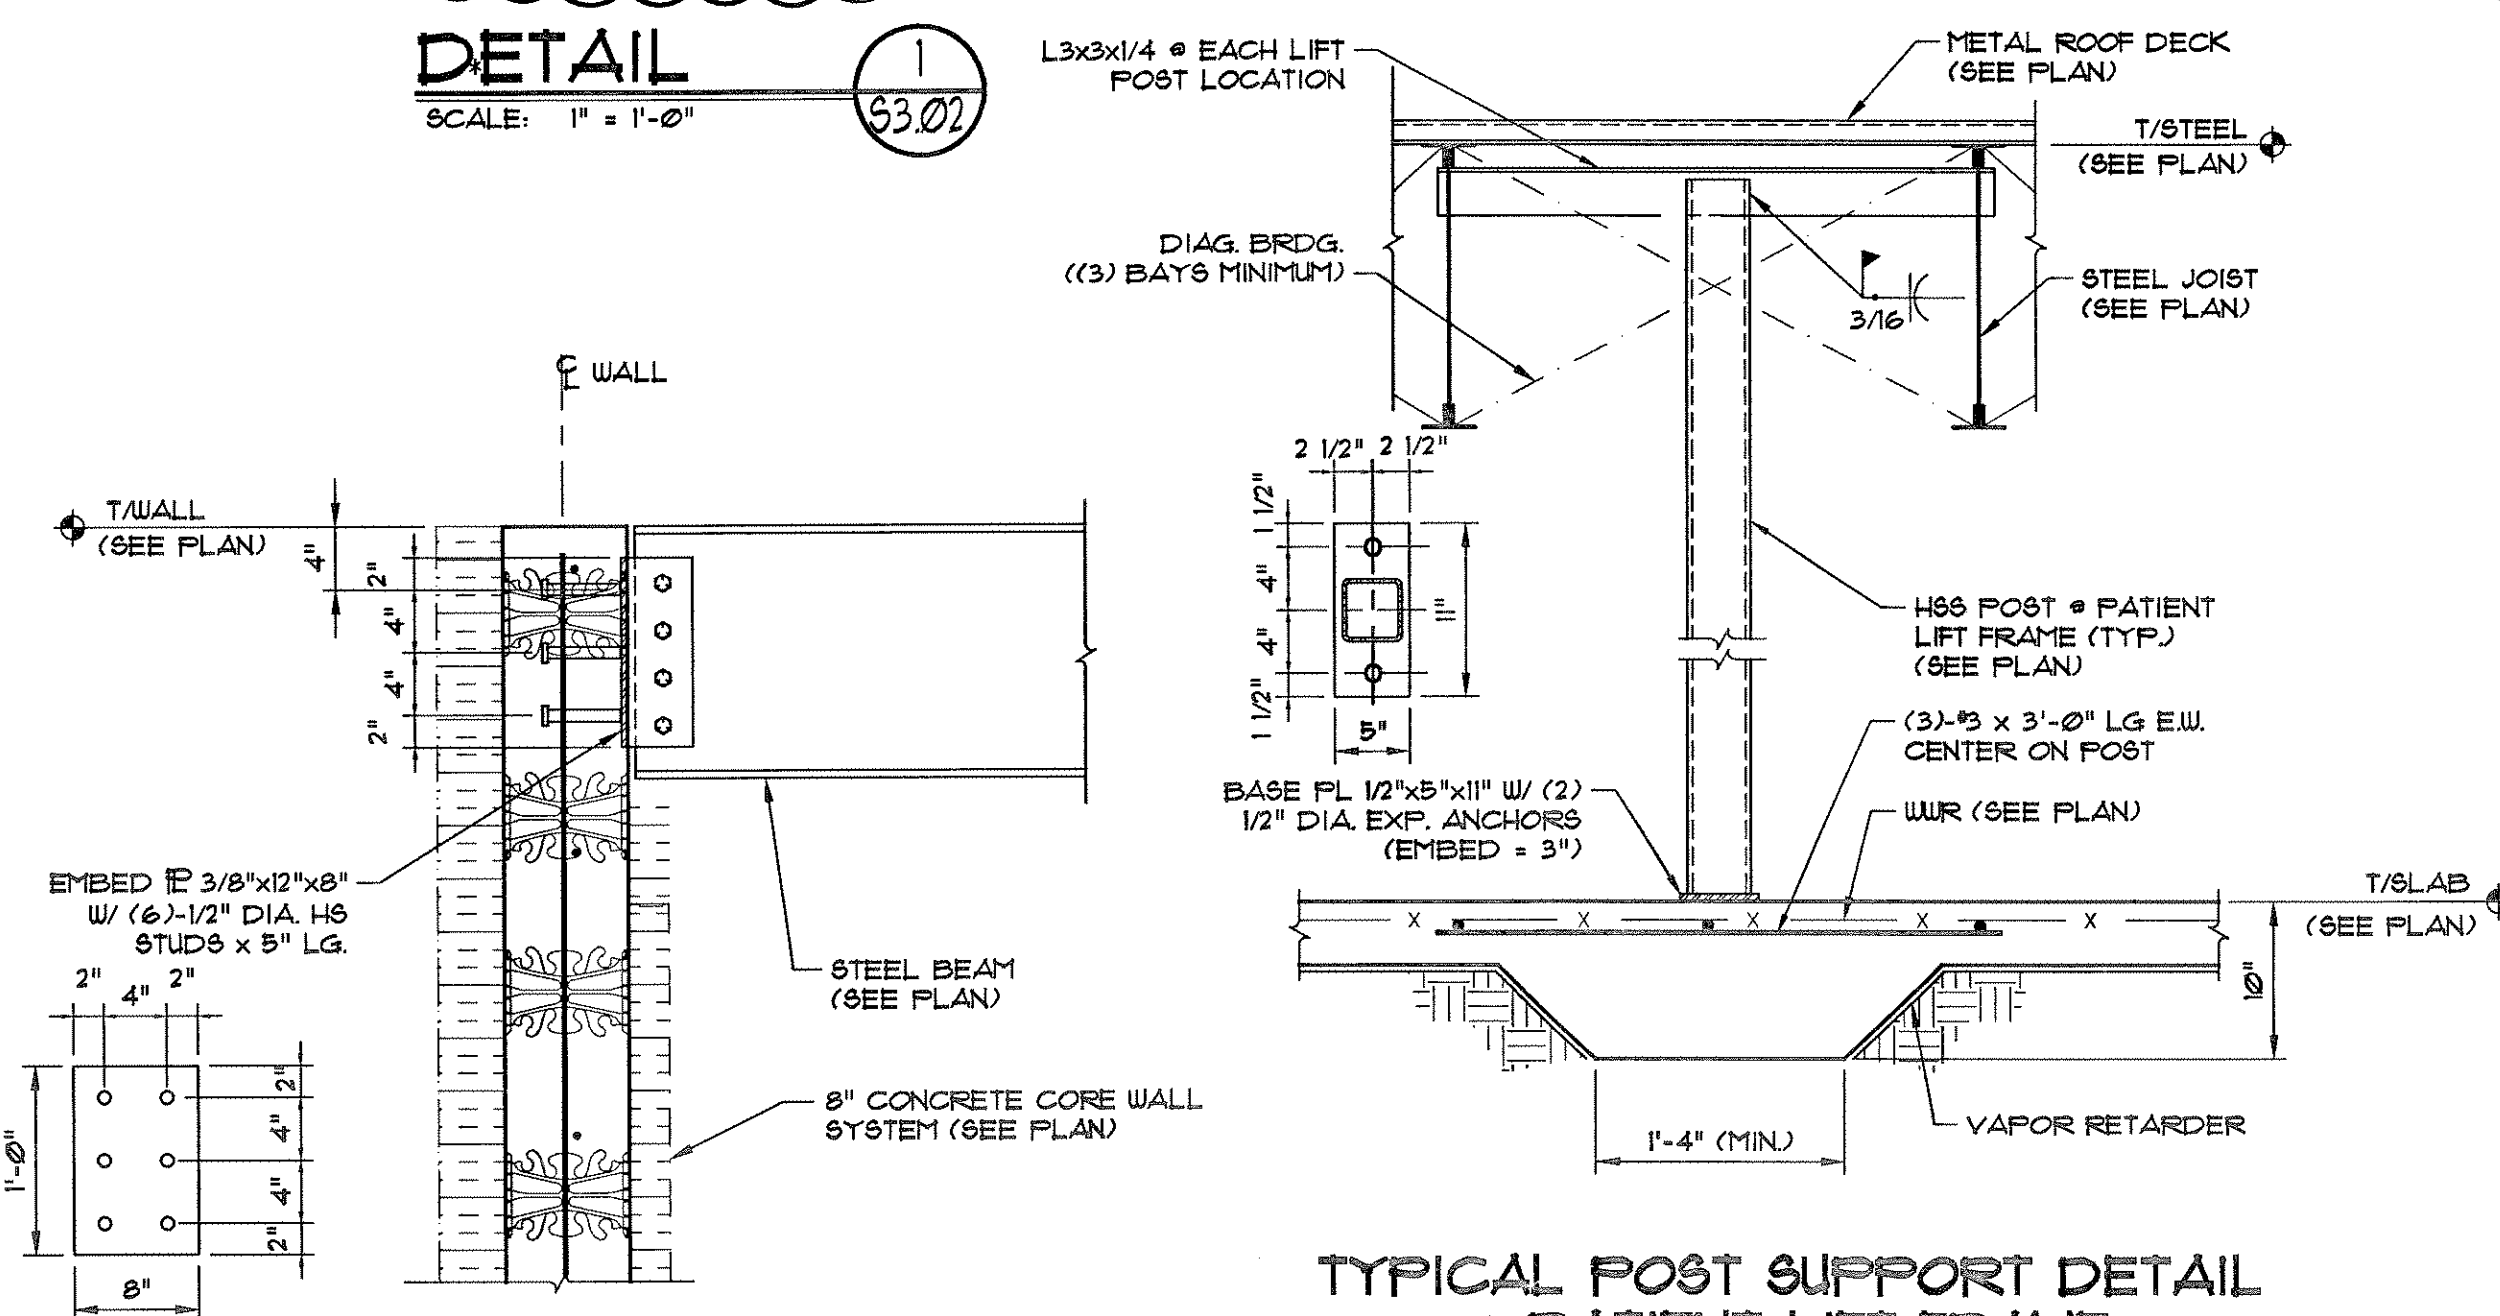


DETAIL 5
SCALE: N.T.S.


DETAIL 6
SCALE: N.T.S.

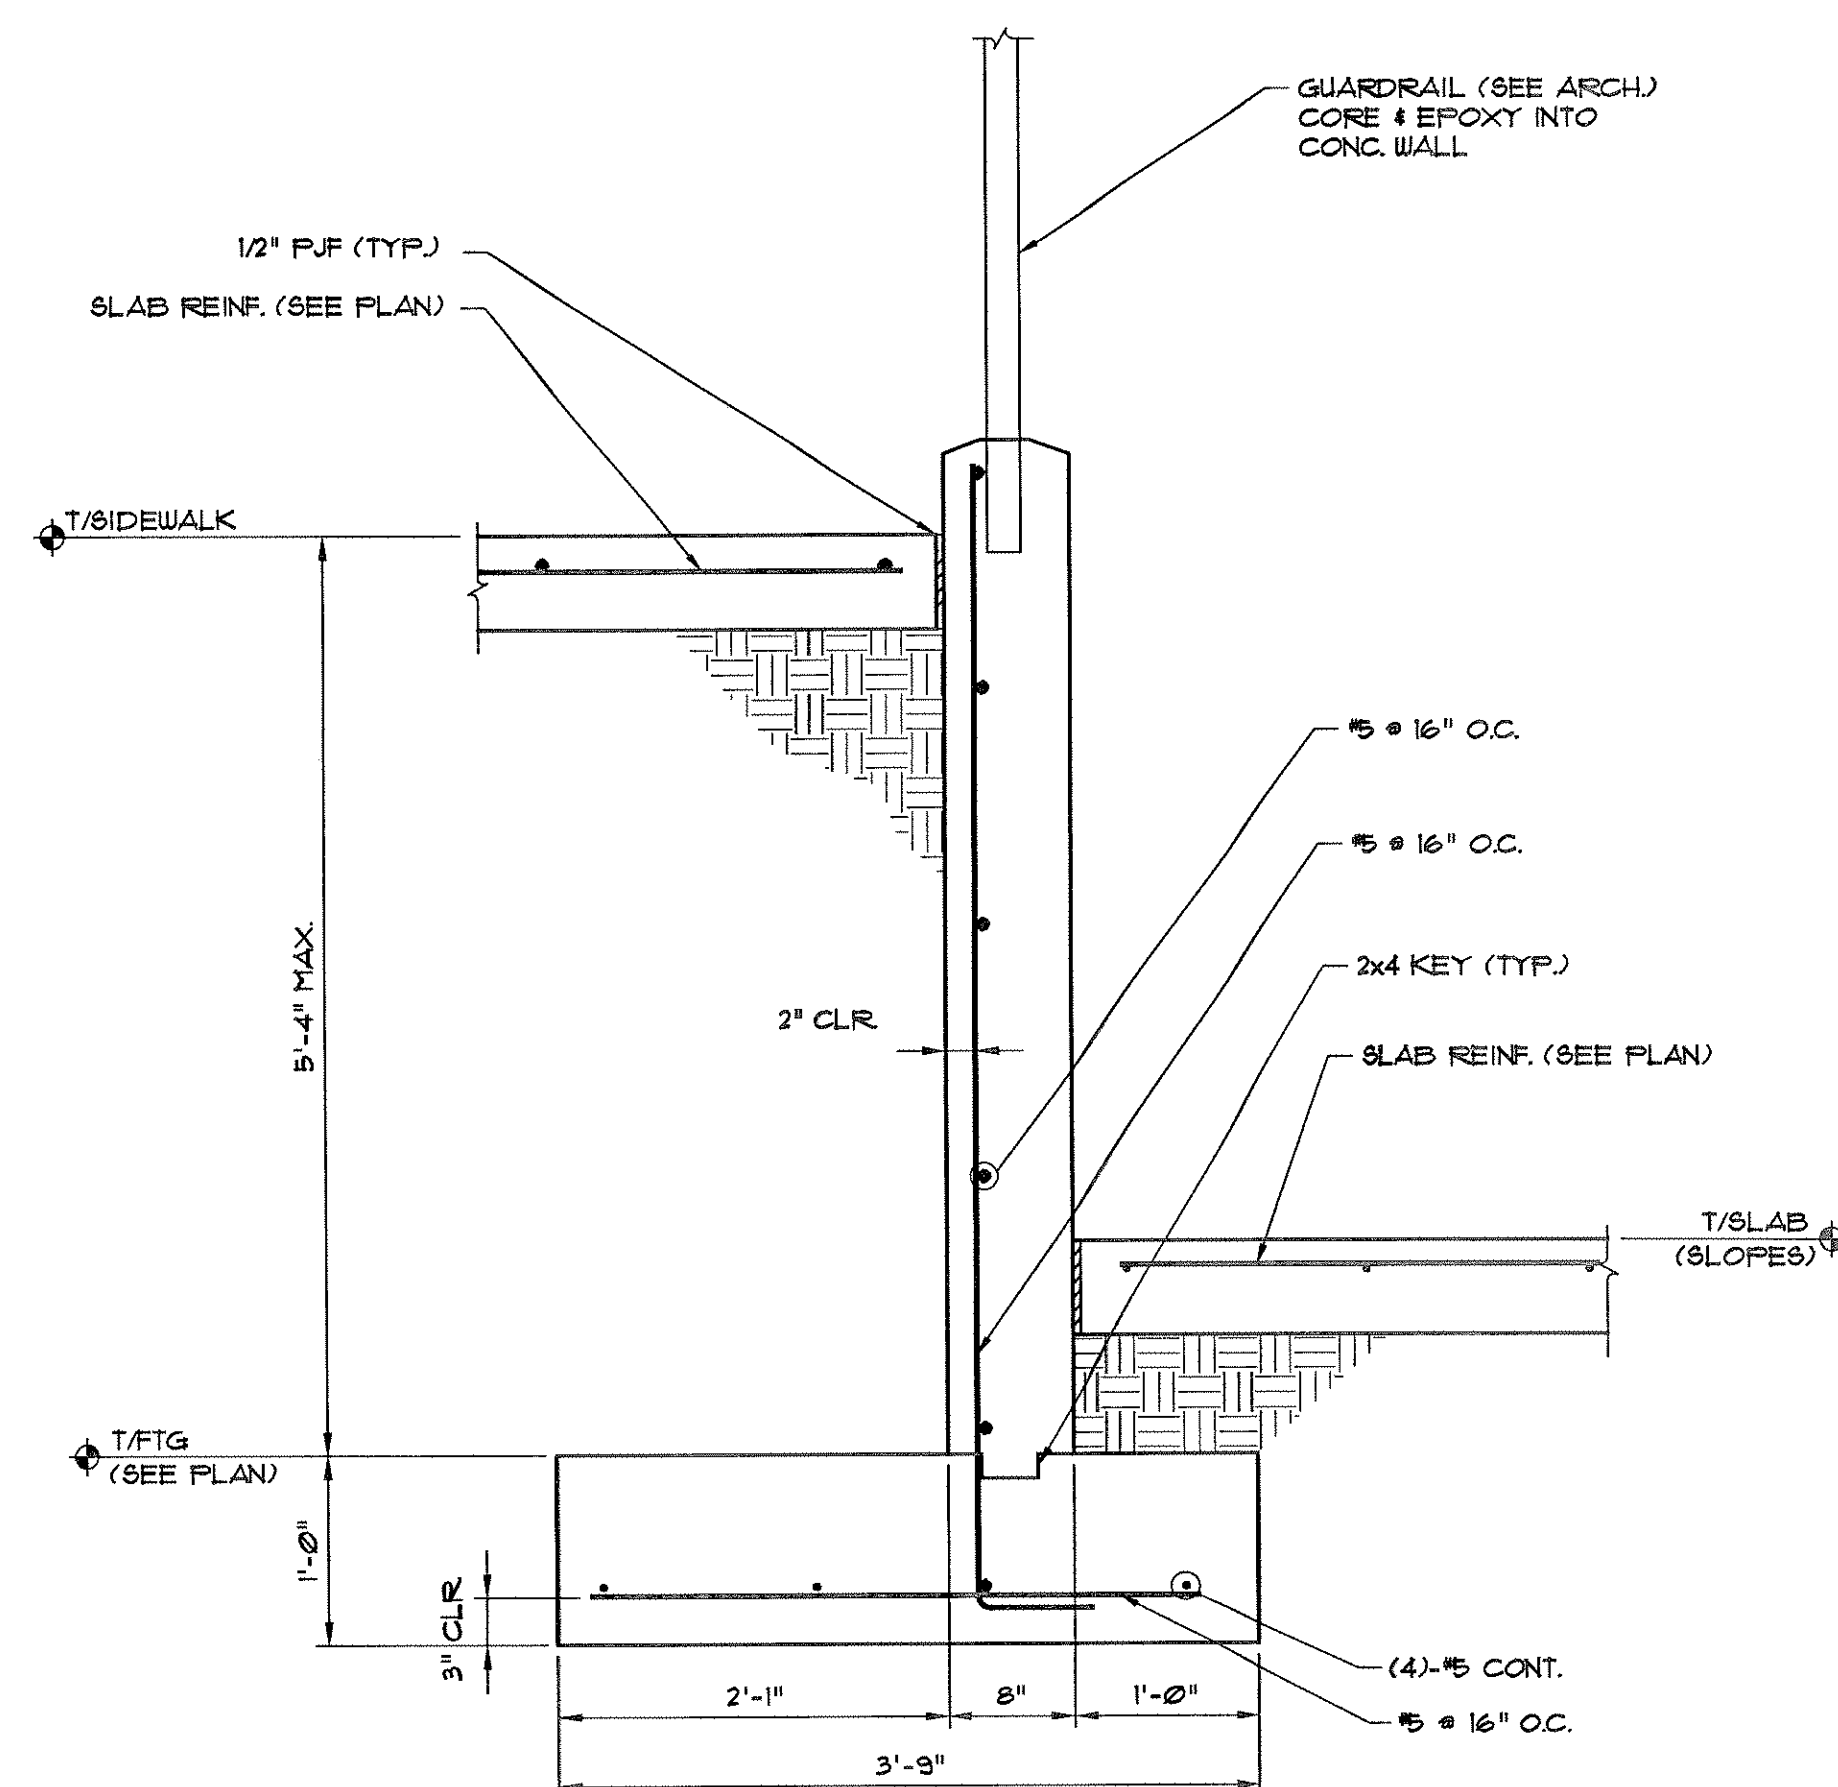


SECTION 9
SCALE: 1" = 1'-0"

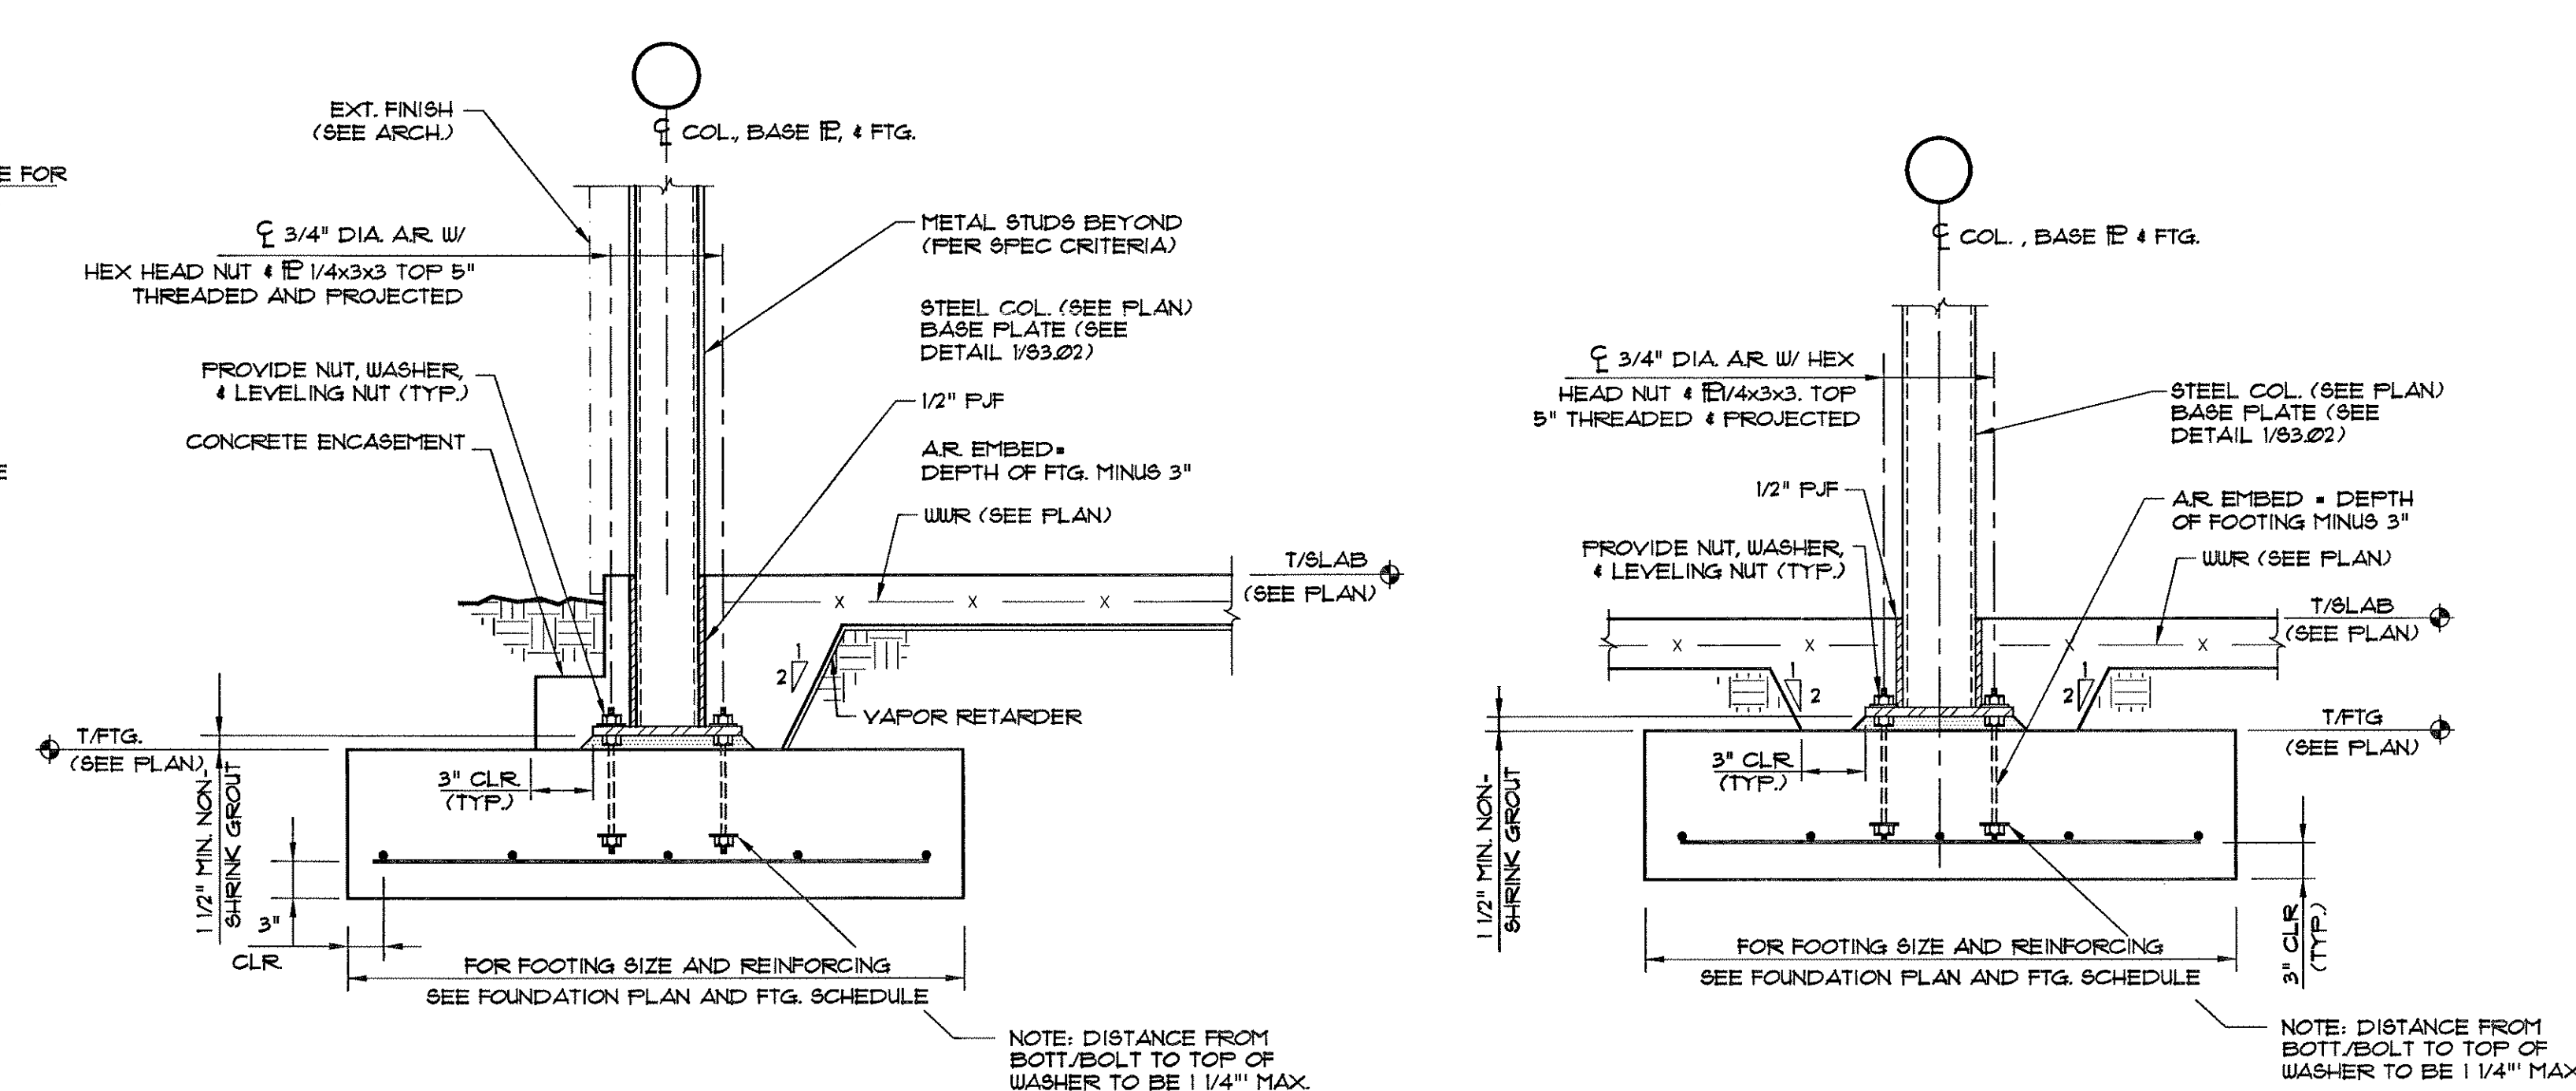


SECTION 2
SCALE: 1" = 1'-0"

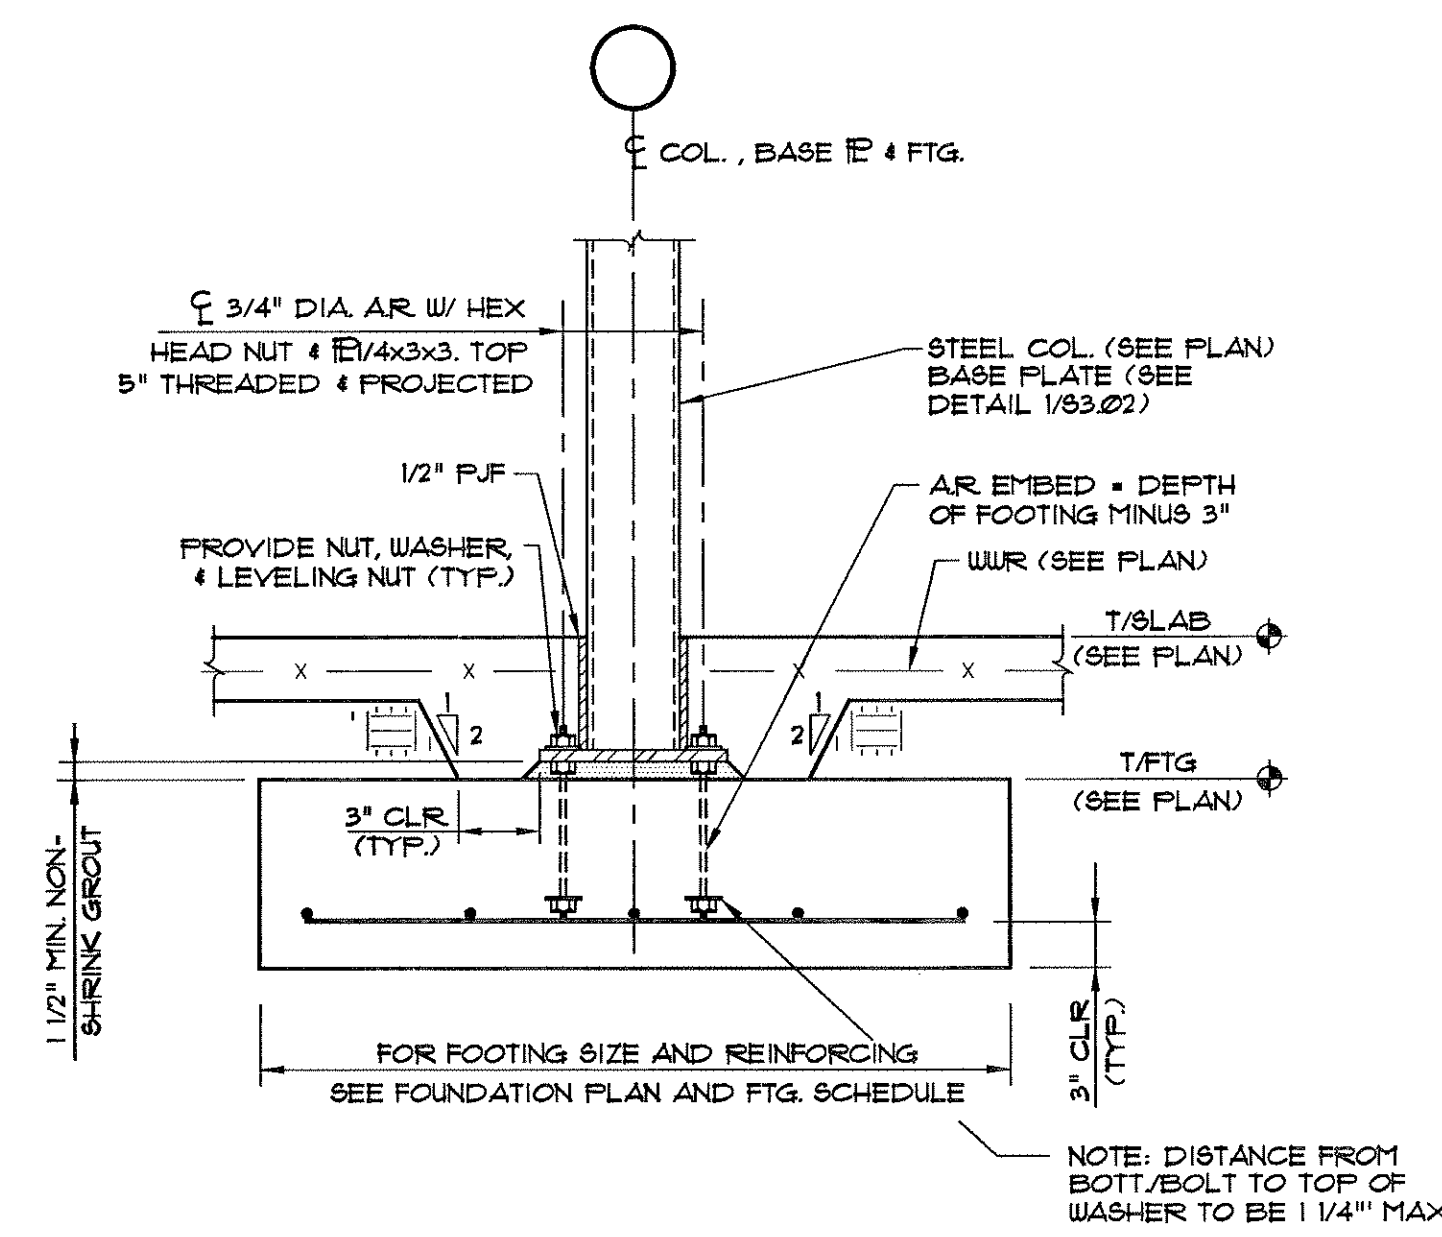


SECTION 3
SCALE: 1" = 1'-0"

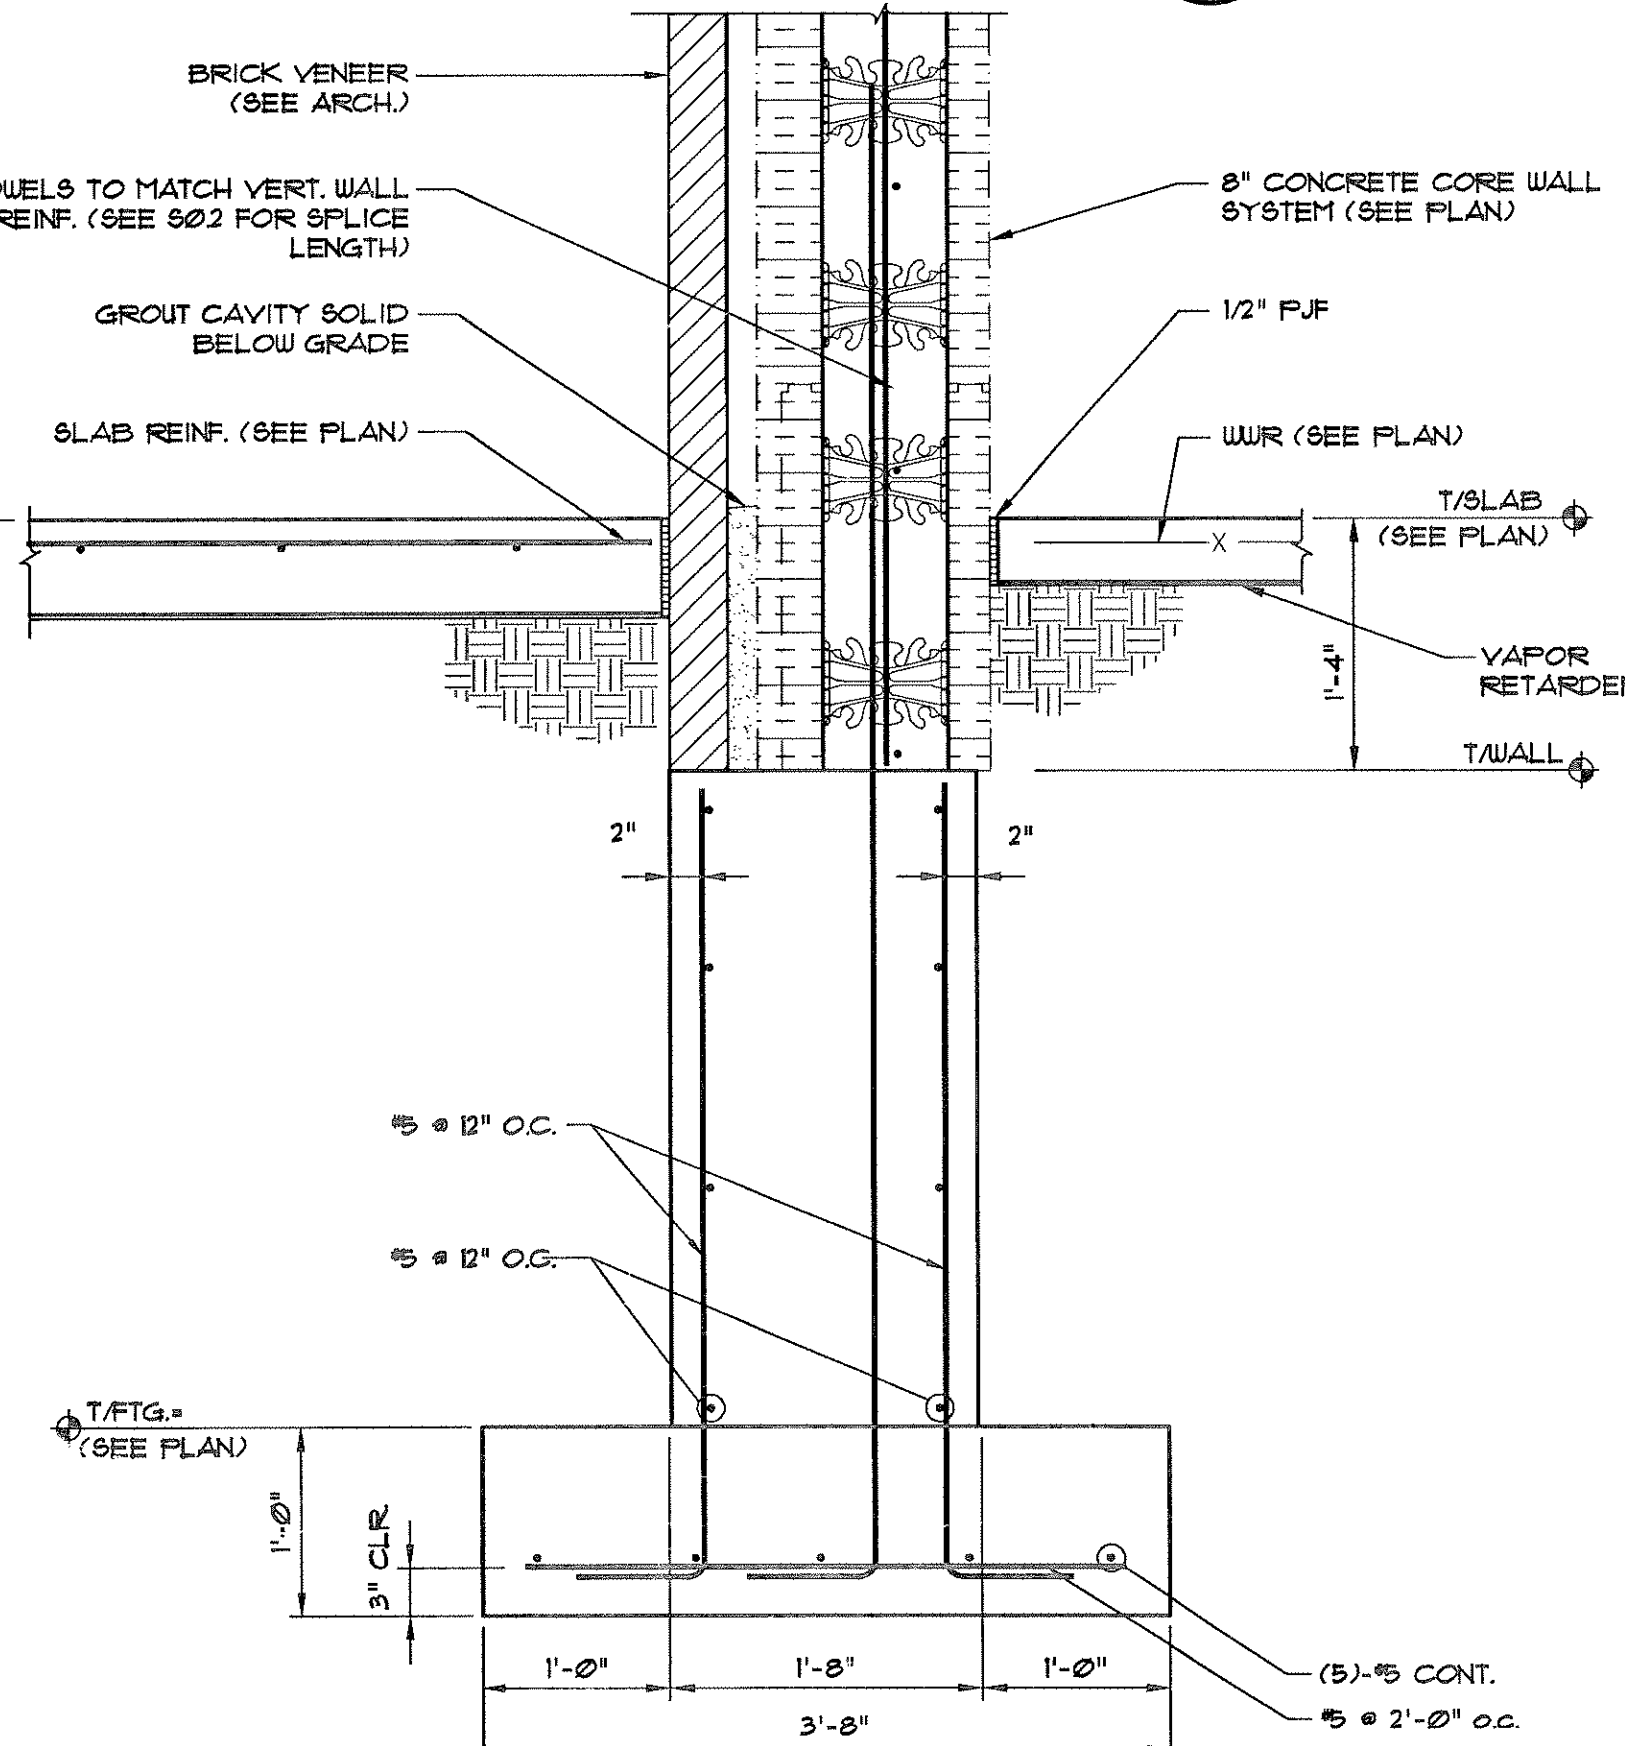


SECTION 7
SCALE: 1" = 1'-0"

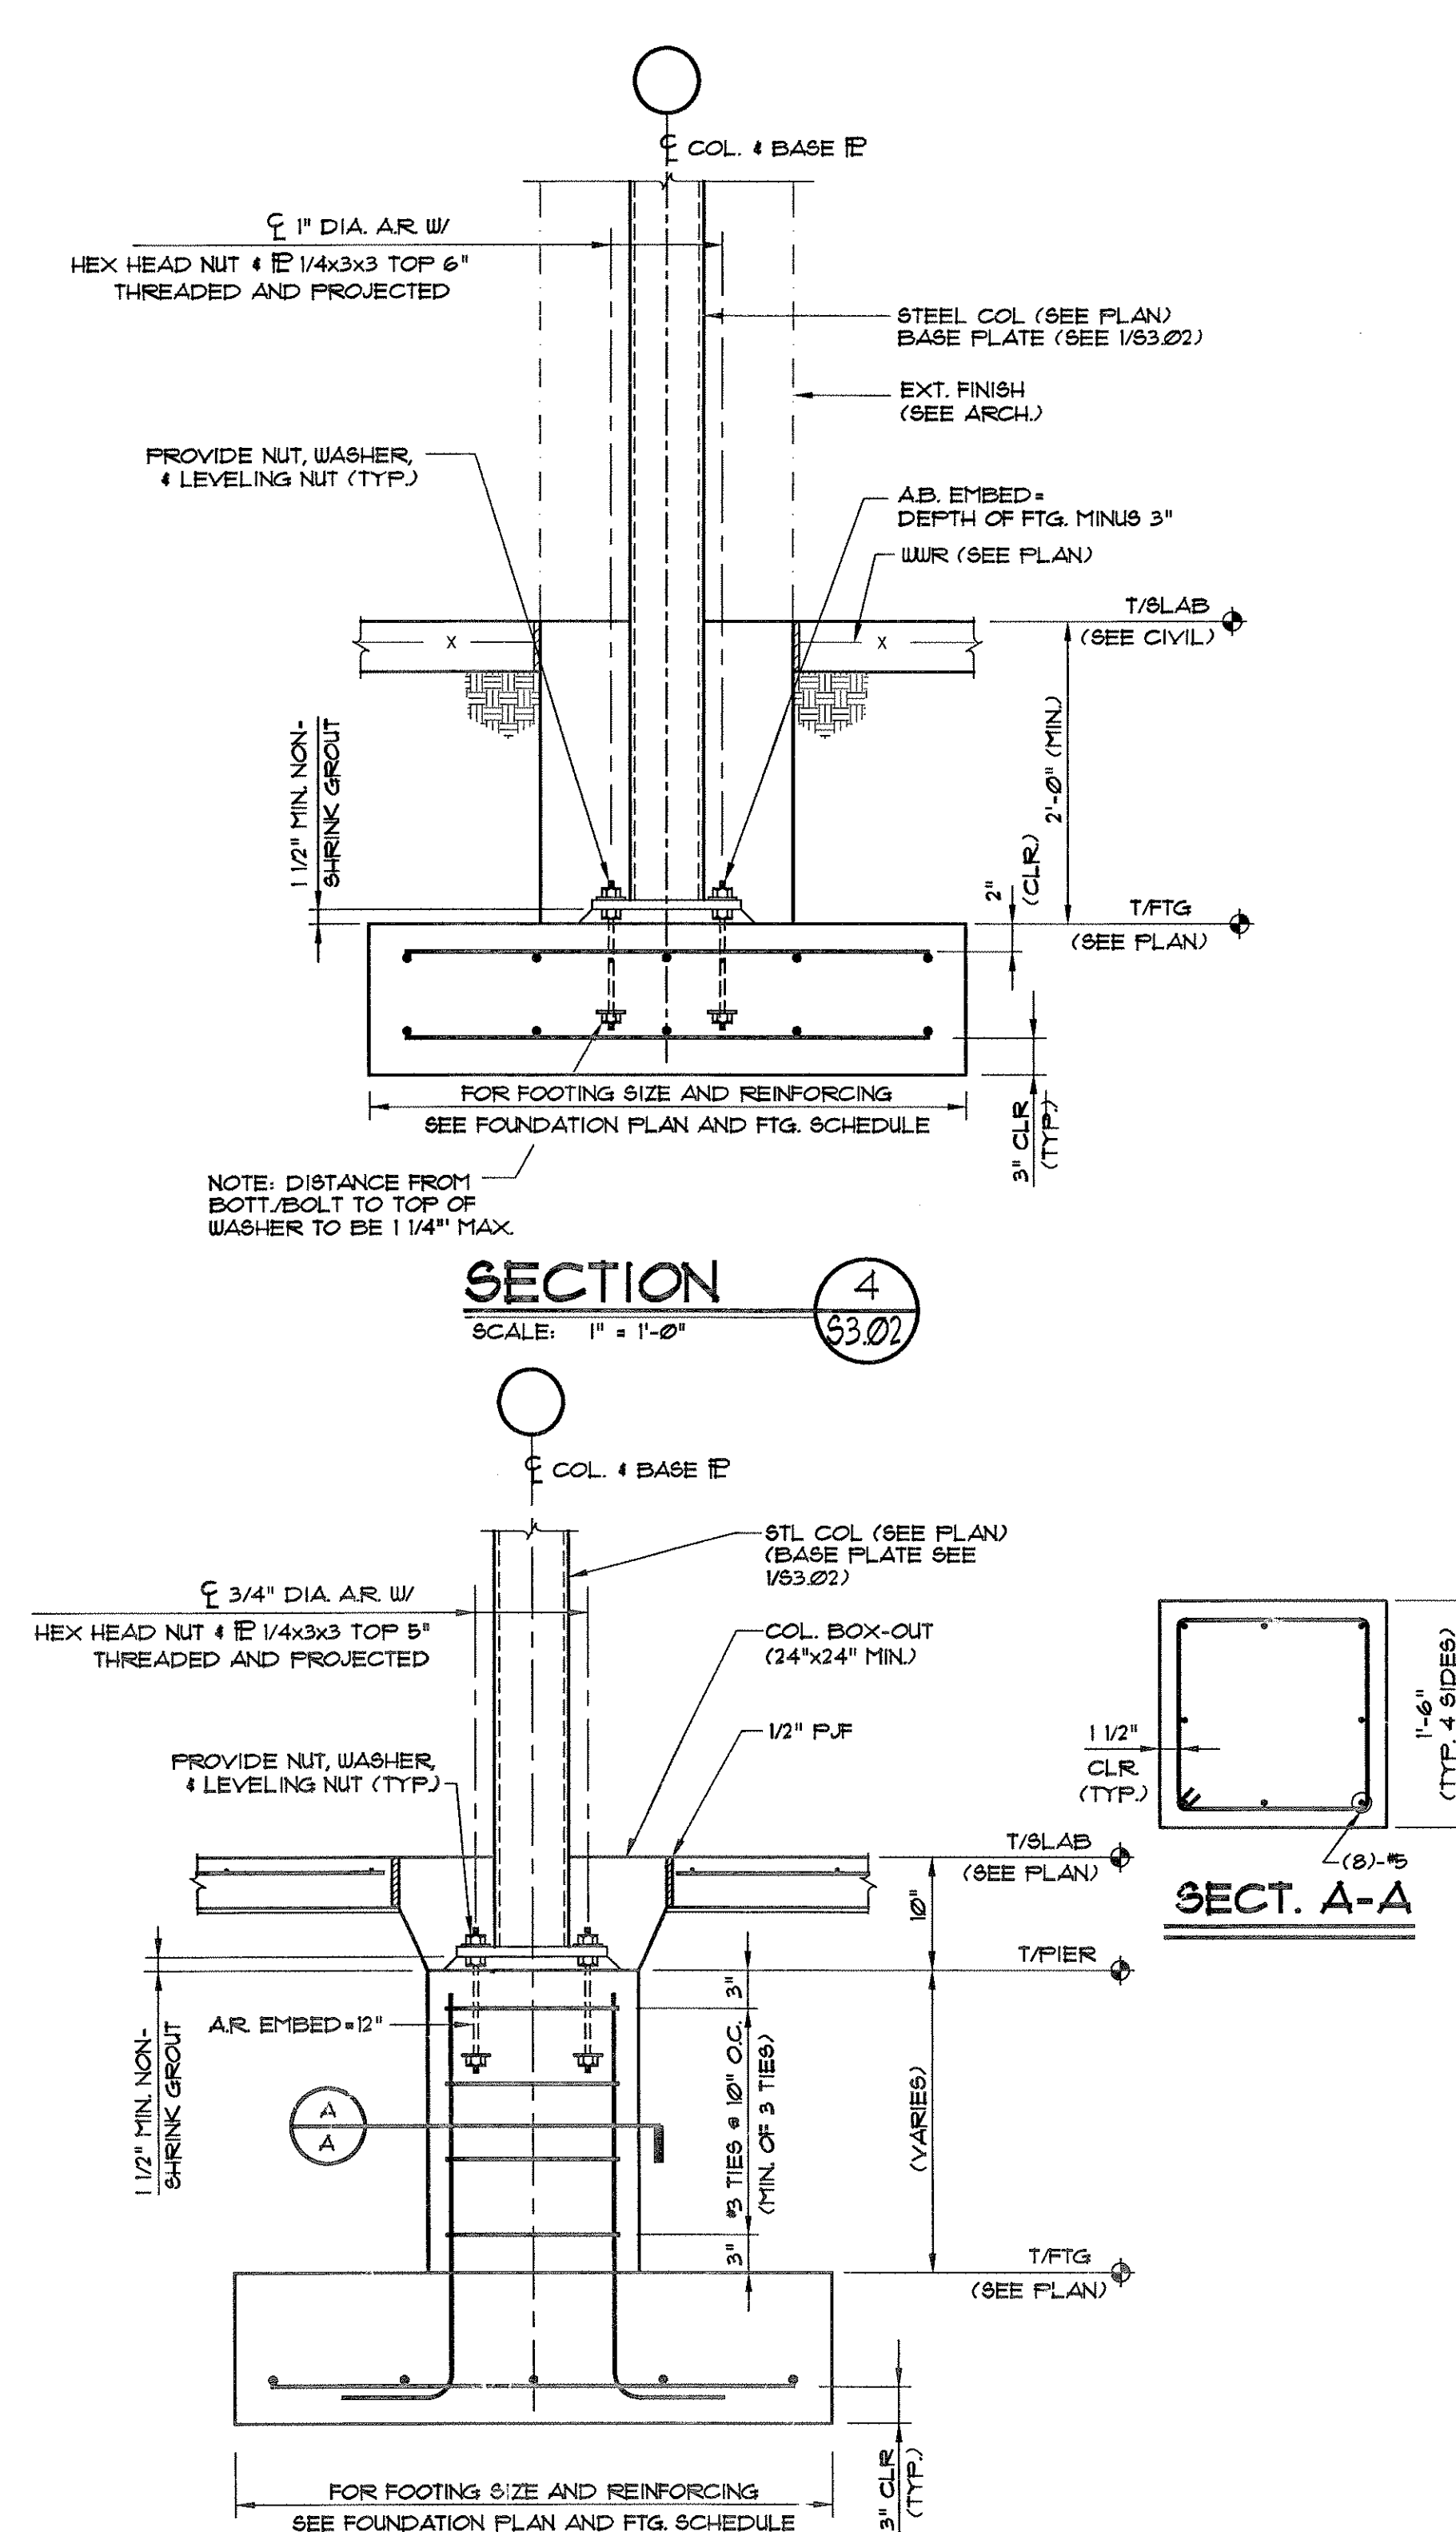


SECTION 4
SCALE: 1" = 1'-0"

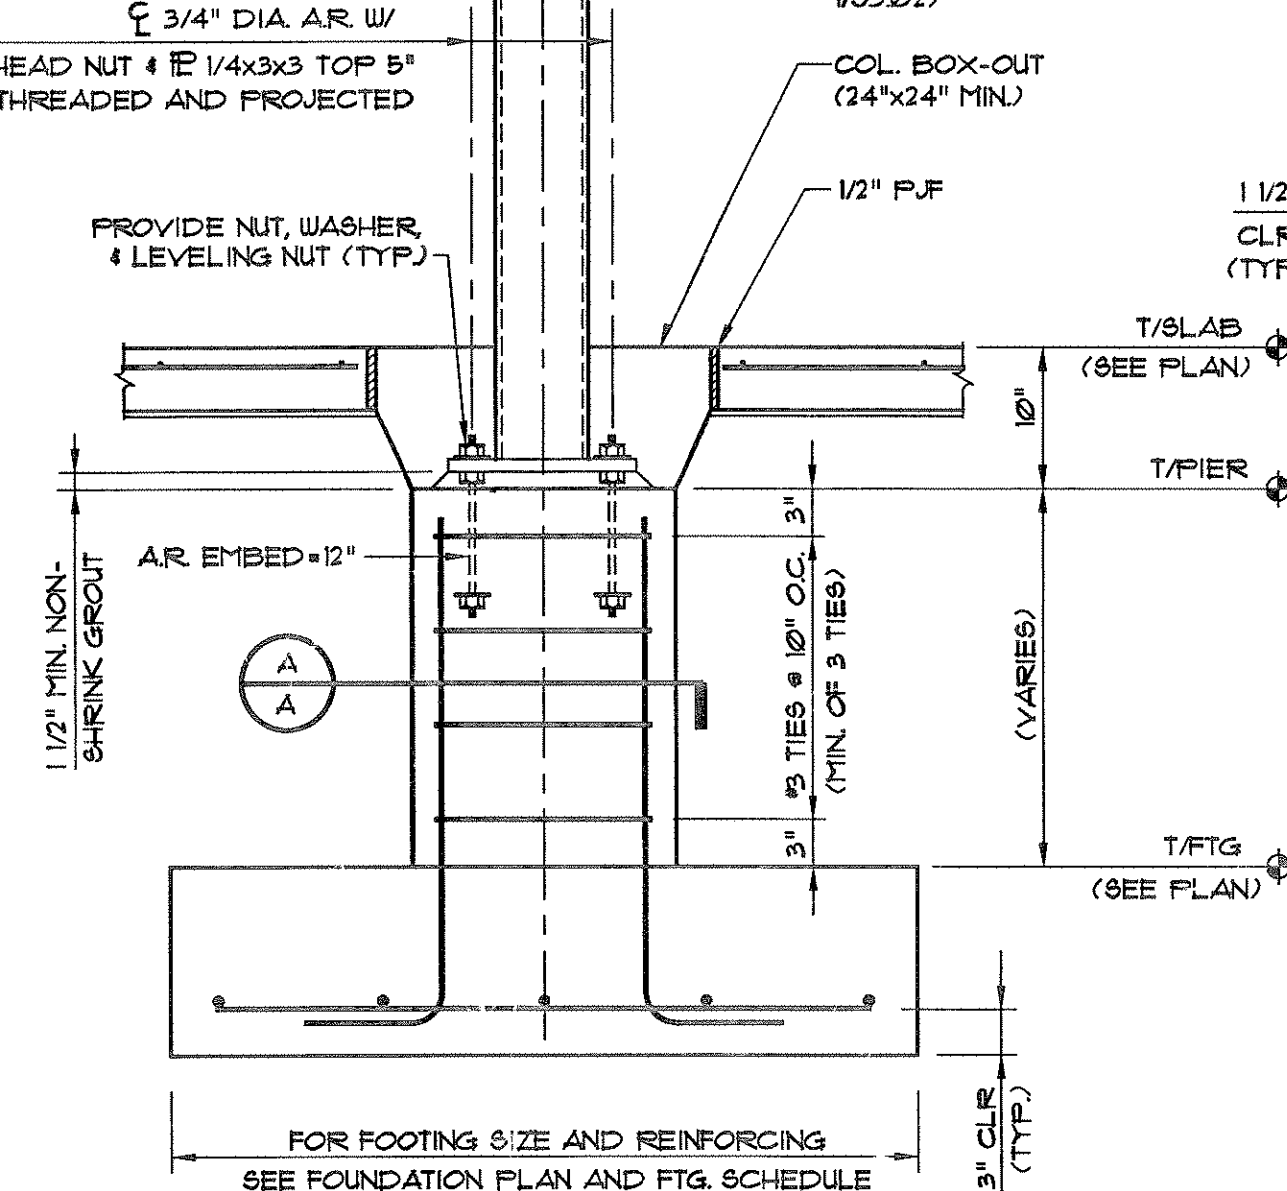


DETAIL 8
SCALE: 1" = 1'-0"

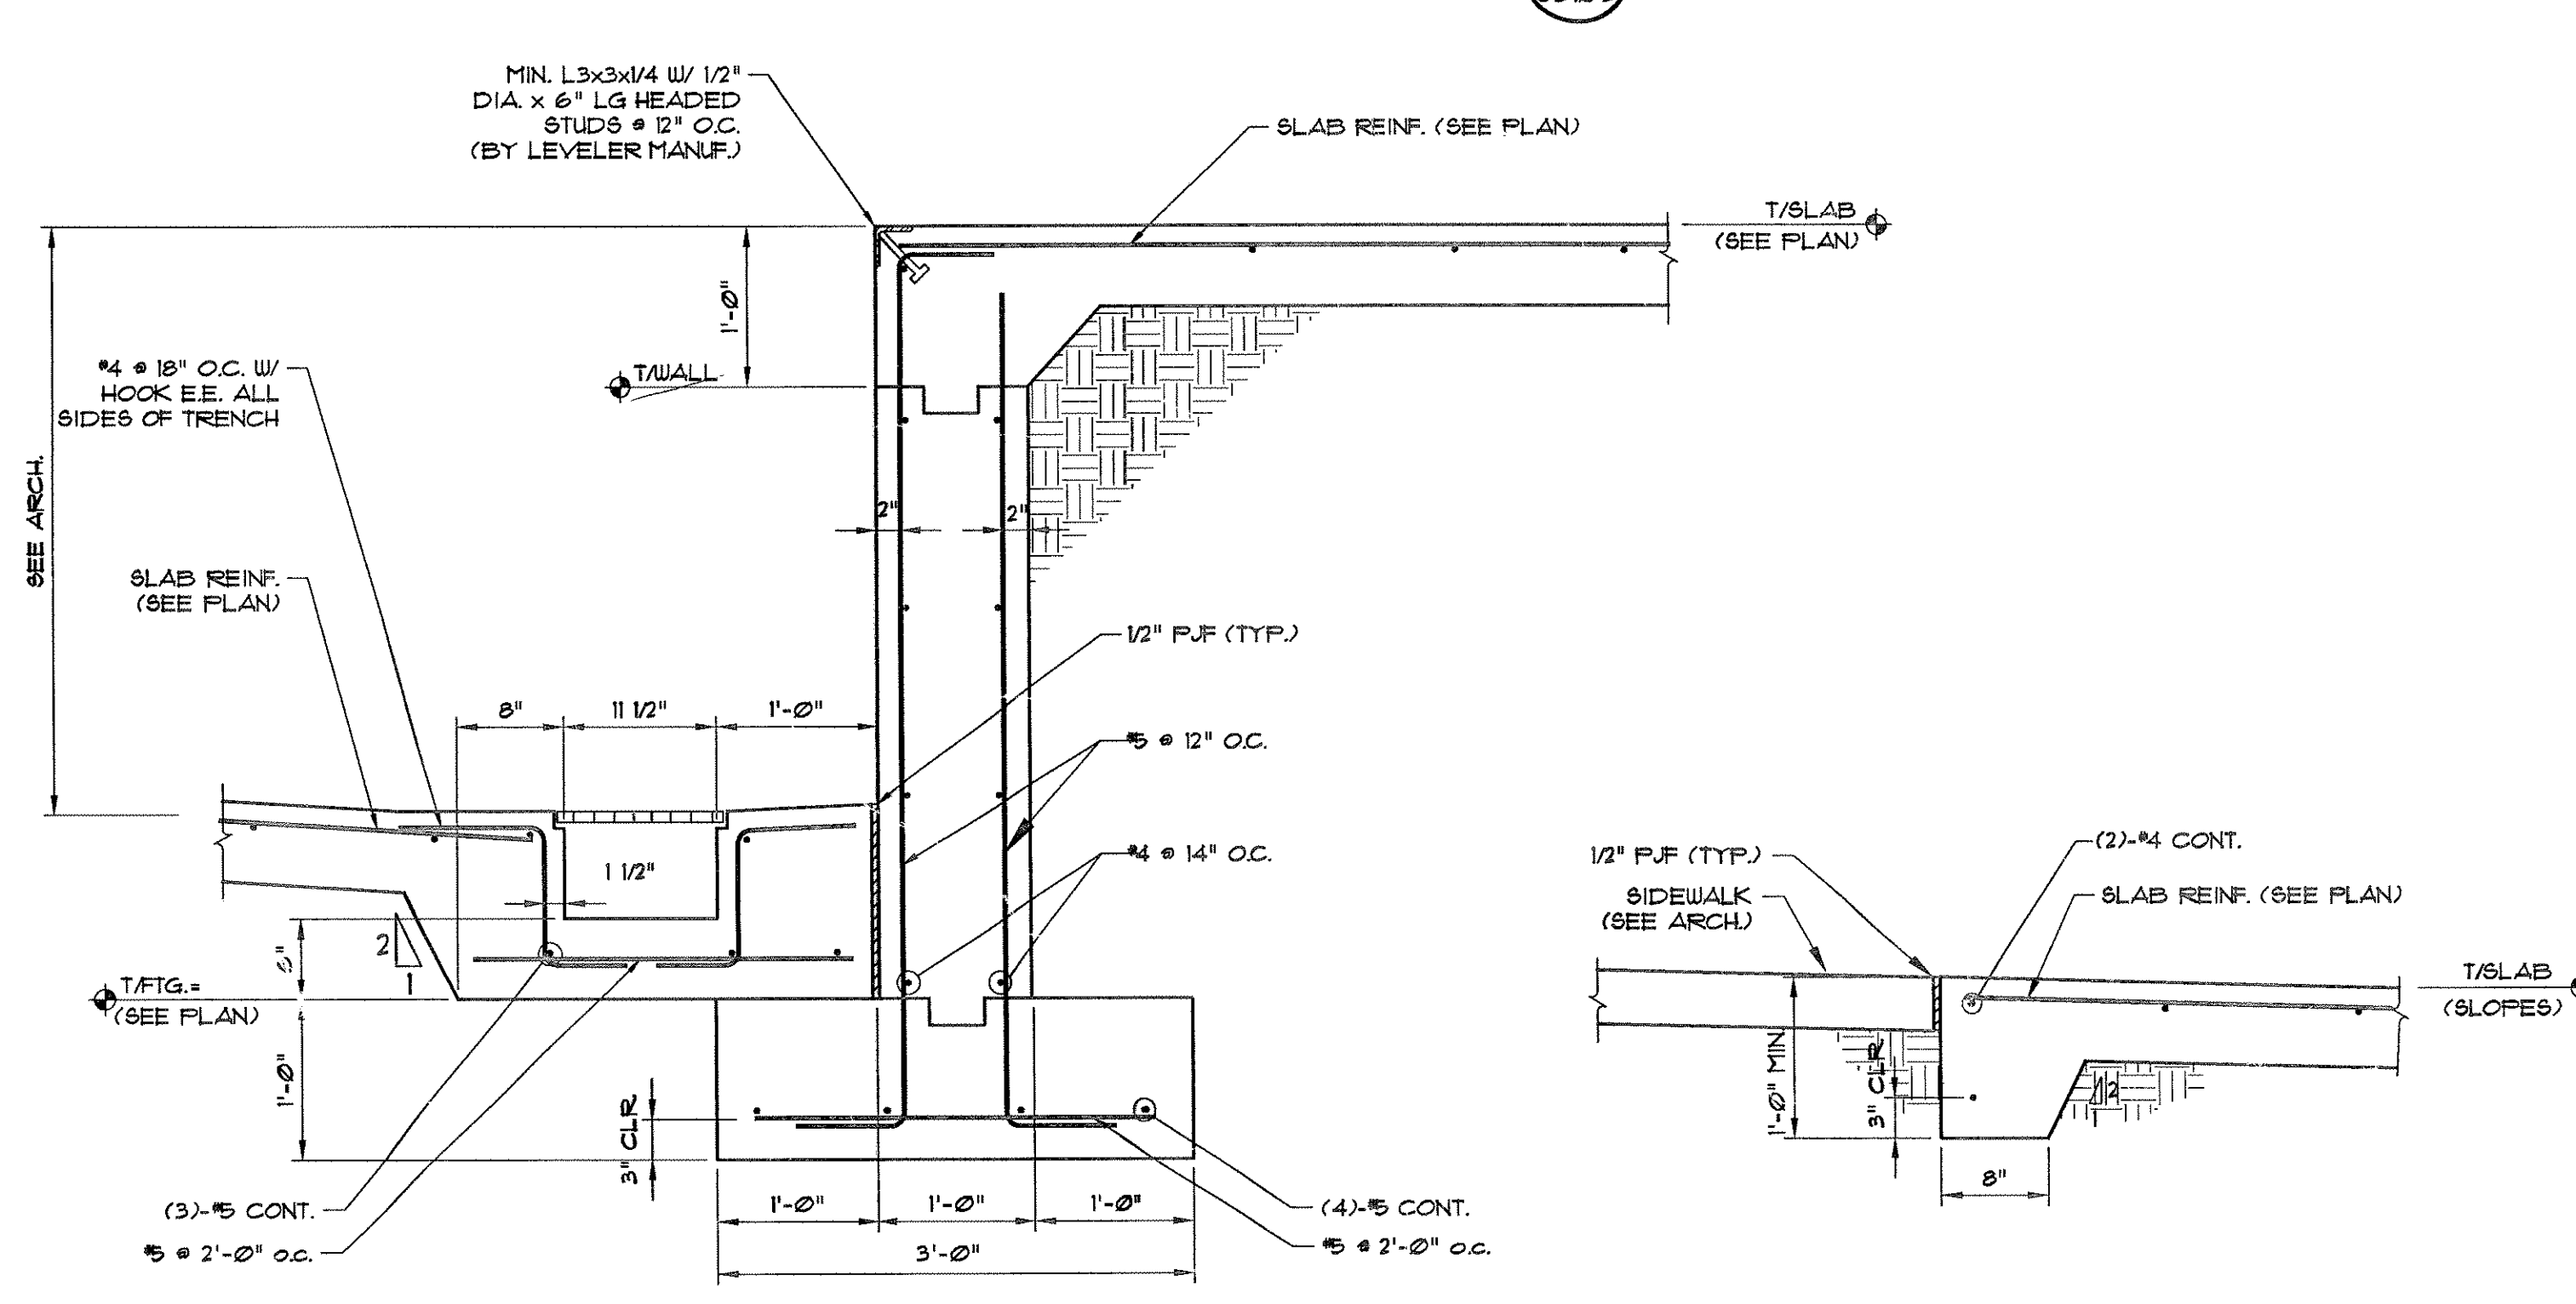

SECTION 10
SCALE: 1" = 1'-0"

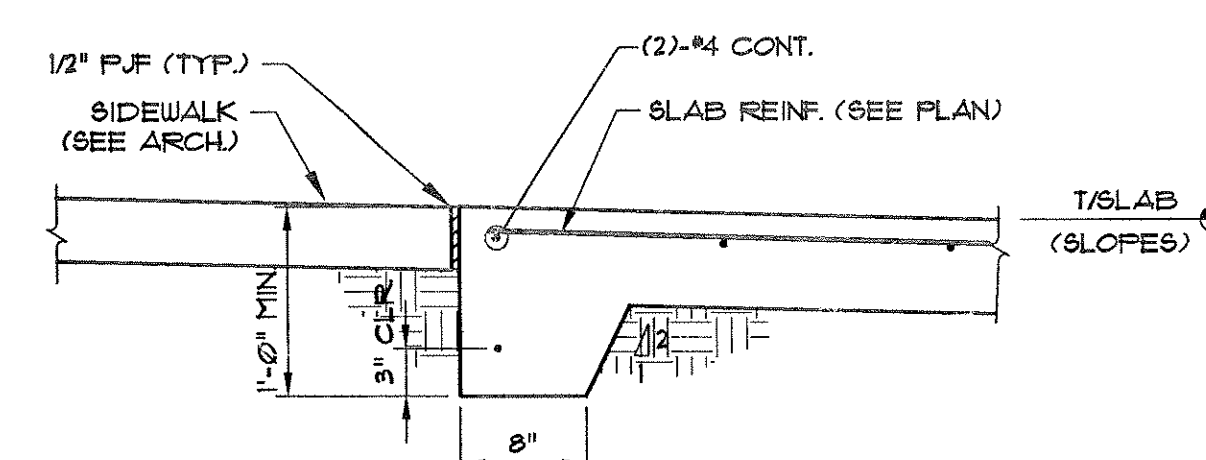


SECTION 11
SCALE: 1" = 1'-0"

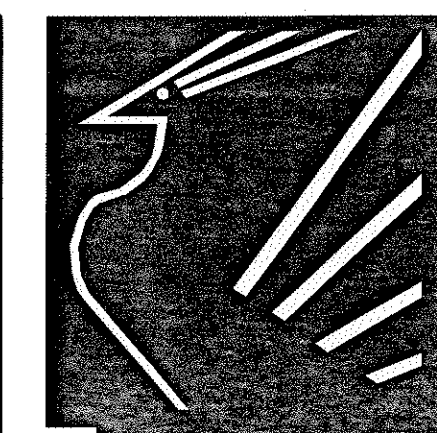

PEACOCK
ARCHITECTS

2000 RIVEREDGE PARKWAY
SUITE SEVEN HUNDRED
ATLANTA, GEORGIA 30328
404-214-5200 PHONE
404-214-5208 FAX

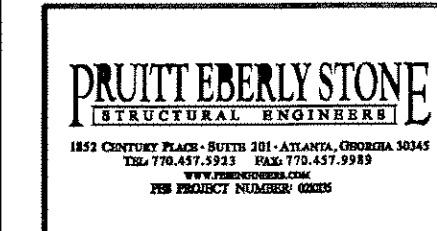


TRINKA DAVIS VETERAN'S VILLAGE
CARROLLTON GA 30101

DATE	REVISION
02/21/11	SUBMIT FOR BID
03/04/11	ADDENDUM #1
03/01/11	ADDENDUM #2


PROJECT NO.	229.0100
DATE	SEPT 20TH 2010
DRAWING TITLE	SECTIONS & DETAILS

S3.02


THIS DRAWING AND ANY
REVISIONS ARE THE PROPERTY OF
PEACOCK ARCHITECTS AND SHALL NOT BE
REPRODUCED OR TRANSMITTED IN ANY
FORM OR BY ANY MEANS, ELECTRONIC OR
MECHANICAL, WITHOUT THE WRITTEN PERMISSION
OF PEACOCK ARCHITECTS, P.C.

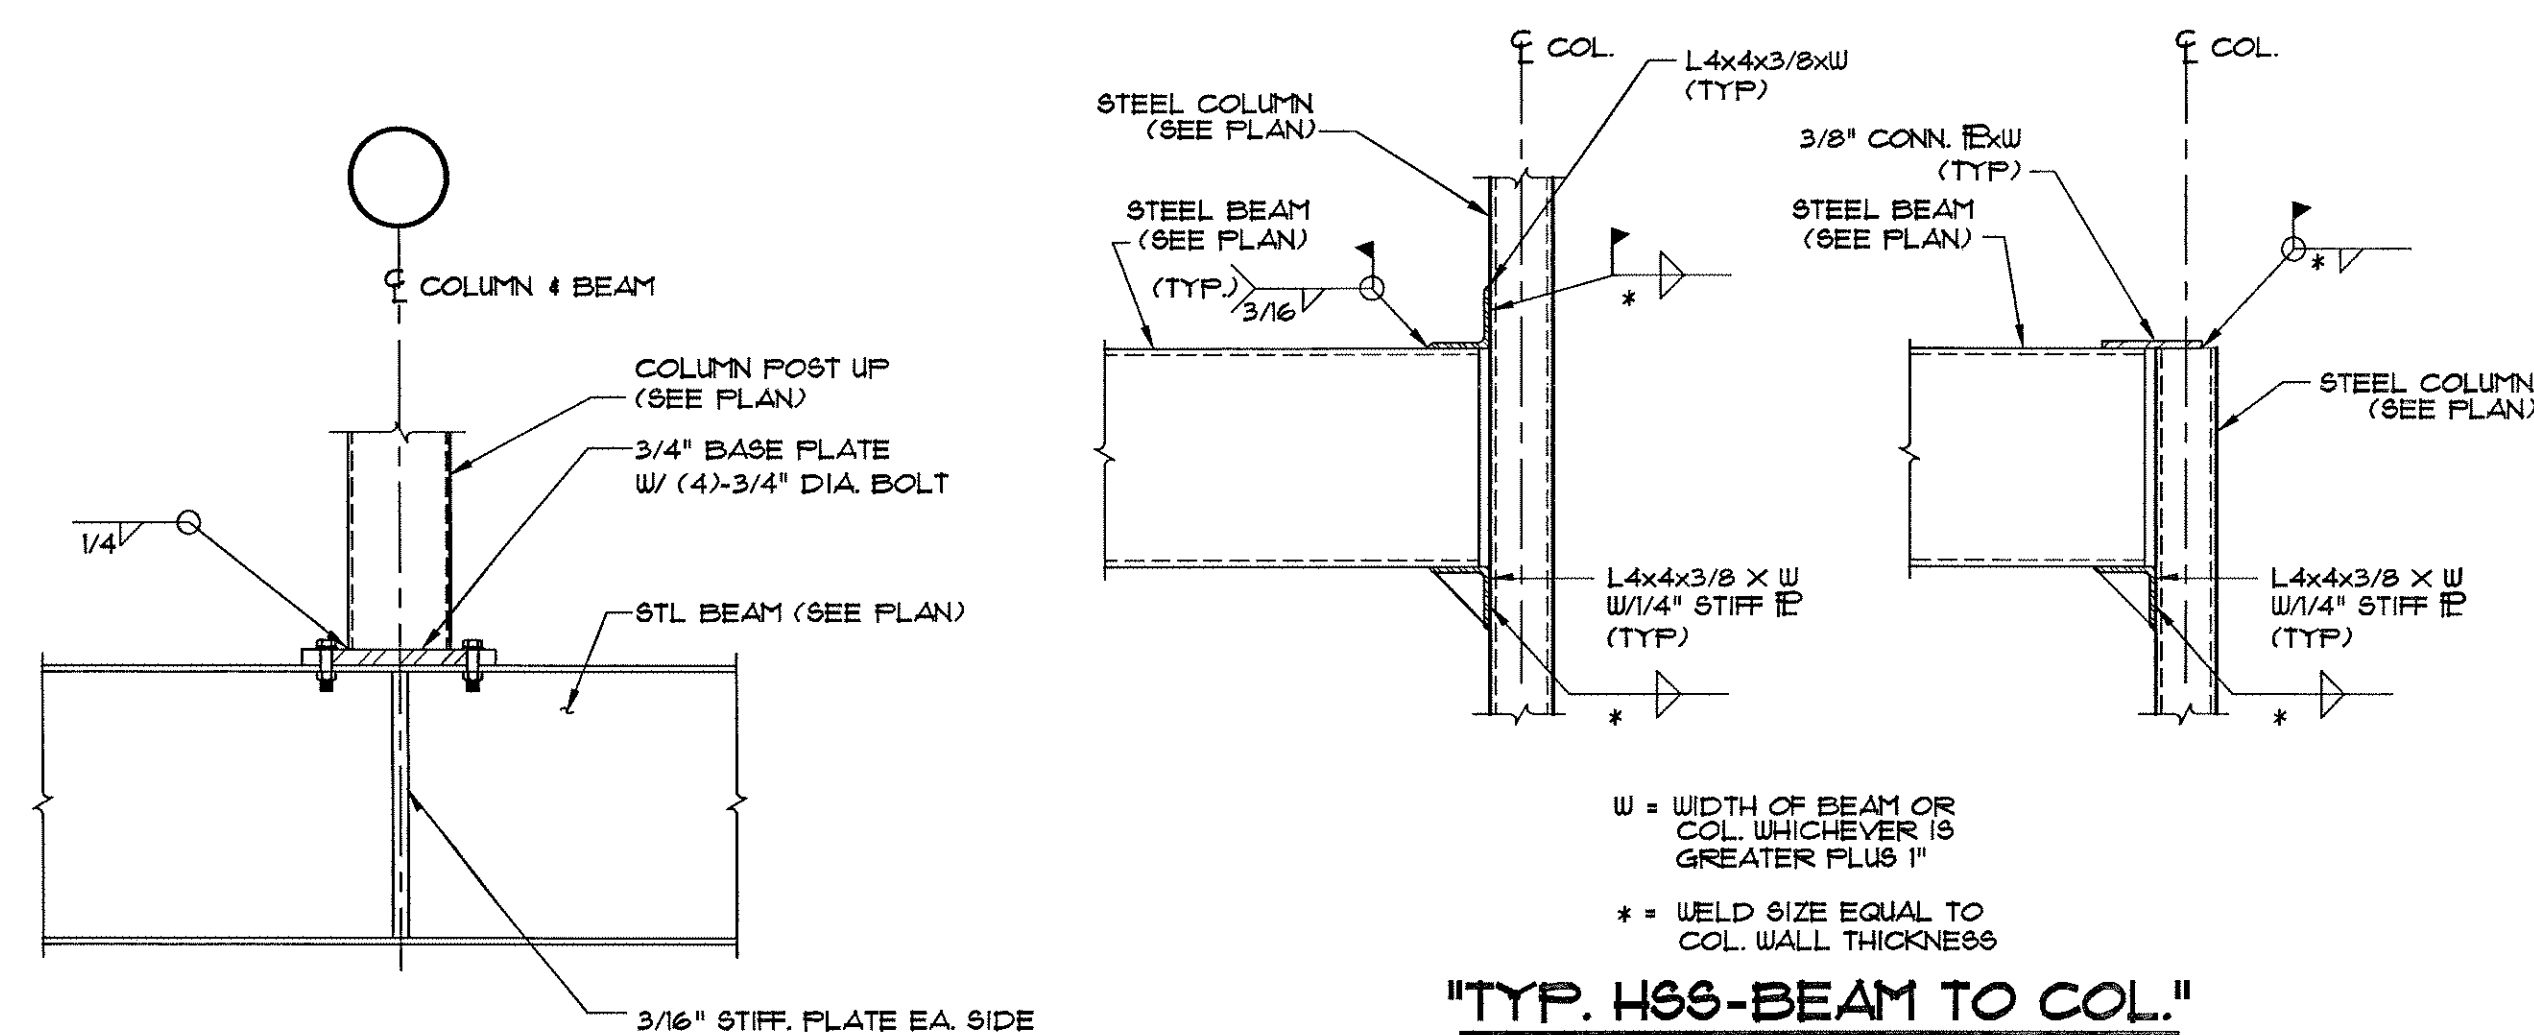


"TYP. HSS-BEAM TO COL."

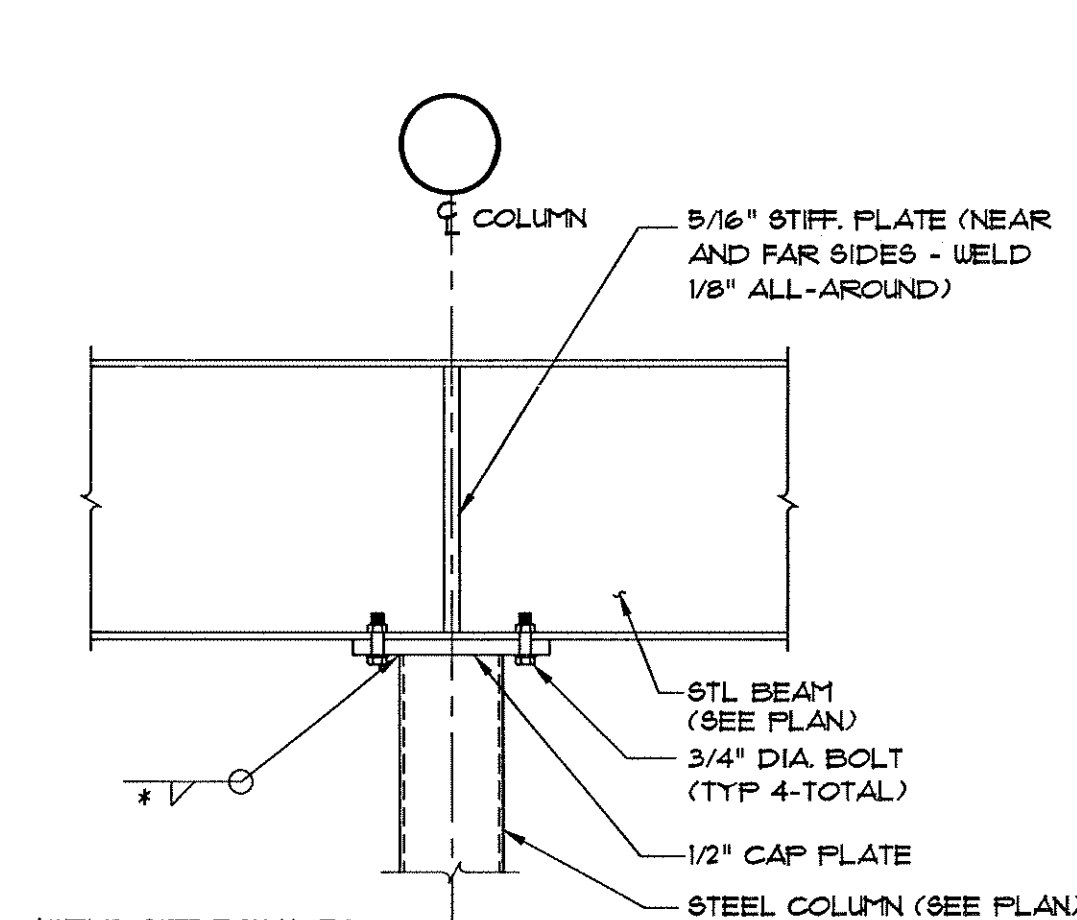

WALL THICKNESS
"TYP. BEAM OVER COLUMN"

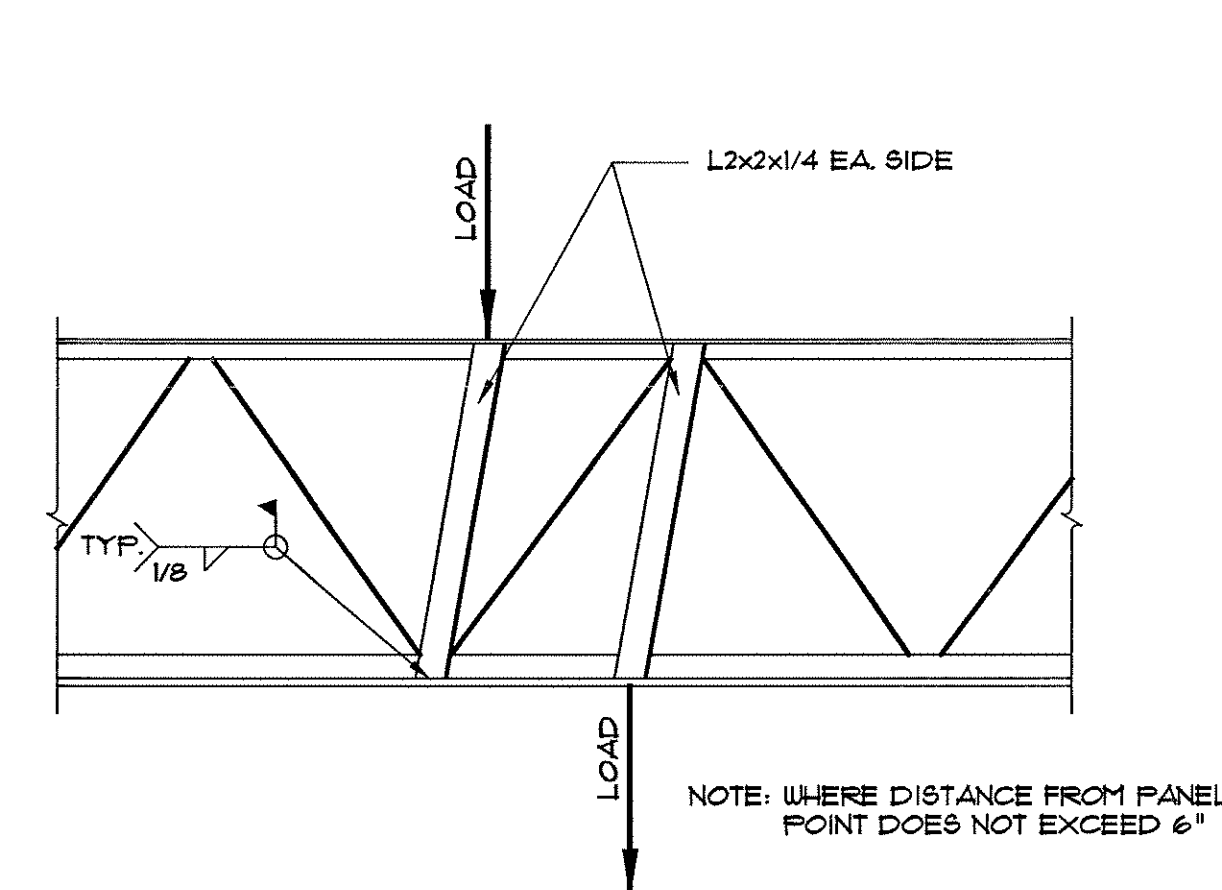

"TYP. JOIST CHORD SUPPORT"

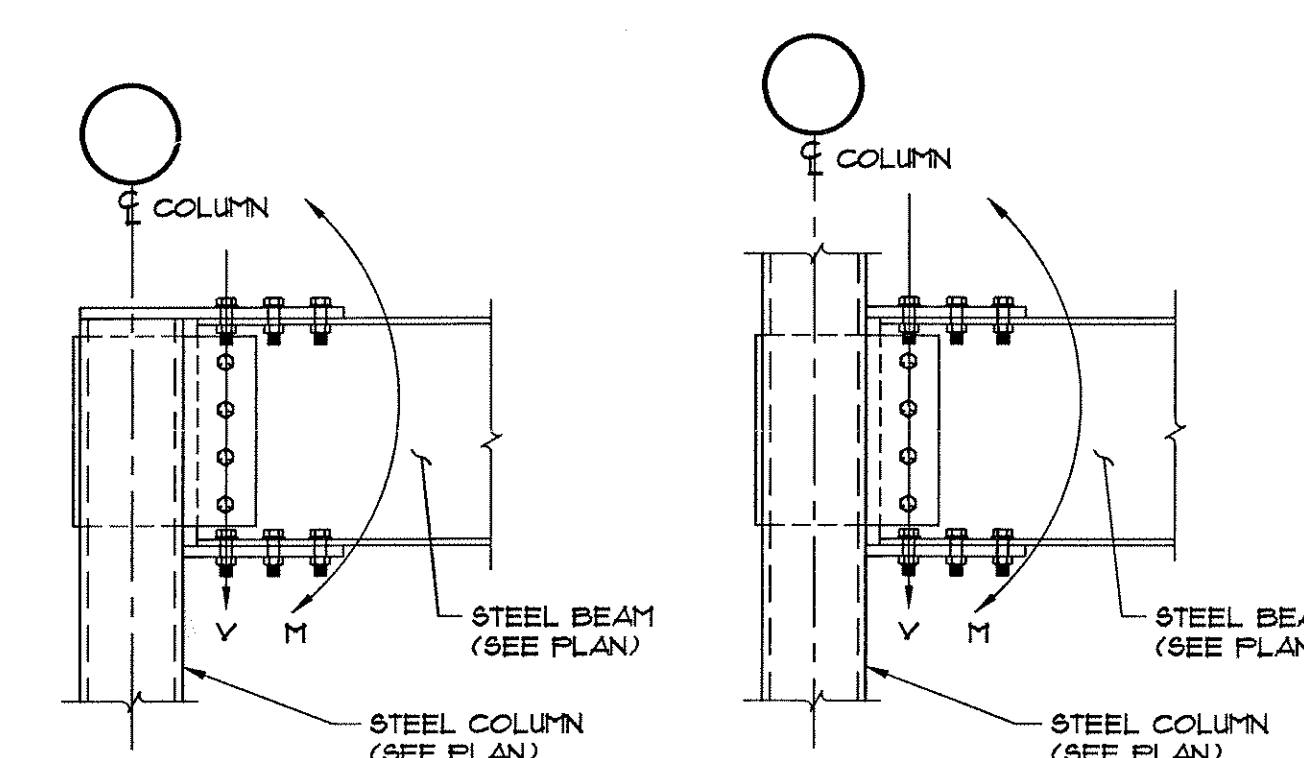

SIZE	MOMENT (K-FT)	SHEAR (K)
W16	35 K-FT	25K
W18	40 K-FT	30K
W21	50 K-FT	40K

NOTE:


1. STEEL FAB. TO DESIGN CONNECTION PER MOMENT TABLE.
2. LOADS IN TABLE ARE SERVICE LOADS.

"TYP. MOMENT CONNECTIONS"


DETAIL 1
SCALE: N.T.S. 5303

TABLE	
SPAN	L SIZE
UP TO 4'-0"	L3x3x3/16
4'-1" TO 6'-0"	L4x3x1/4 (LLV)
6'-1" TO 8'-0"	L5x3x1/4 (LLV)
8'-1" TO 10'-0"	L6x4x5/16 (LLV)
HVAC UNIT SUPPORT	L6x4x5/16 (LLV)


FOR SIZE AND LOCATION
OF REQUIRED ROOF
OPNG. OR HVAC CURB
SUPPORT, SEE MECHANICAL/
MANUFACTURER EXTEND FRAME
SUPPORT TO ALL SIDES OF
OPENING OR HVAC CURB.
MAY REQUIRE ADDITIONAL
FRAME IN ADJACENT
JOIST BAYS.

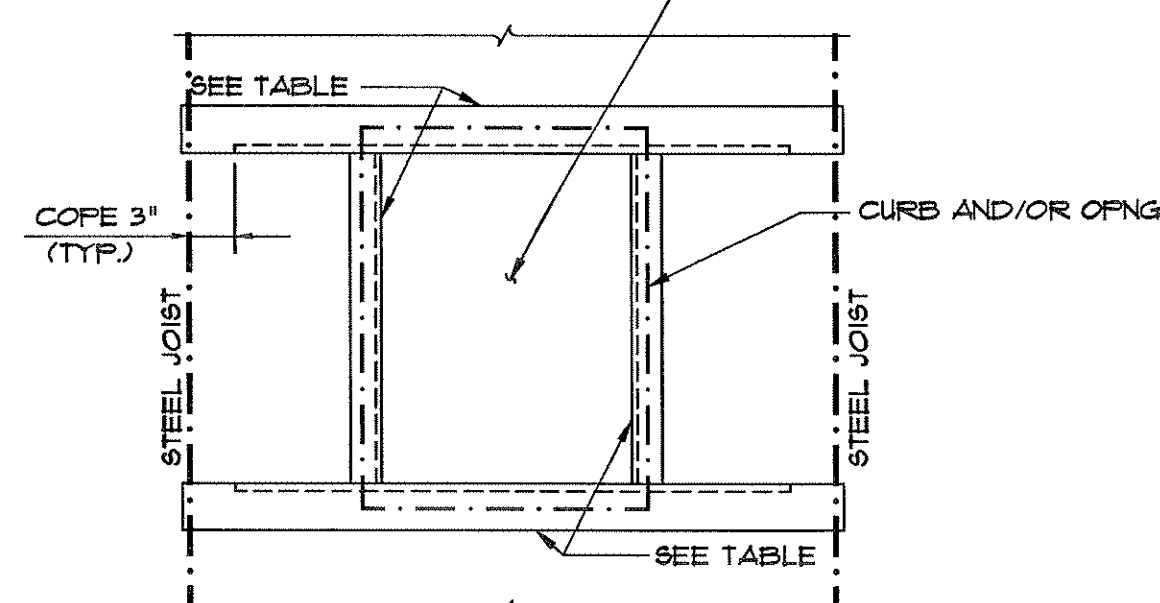


"TYP. ROOF OF NG3/HVAC SUPPORT FMG."

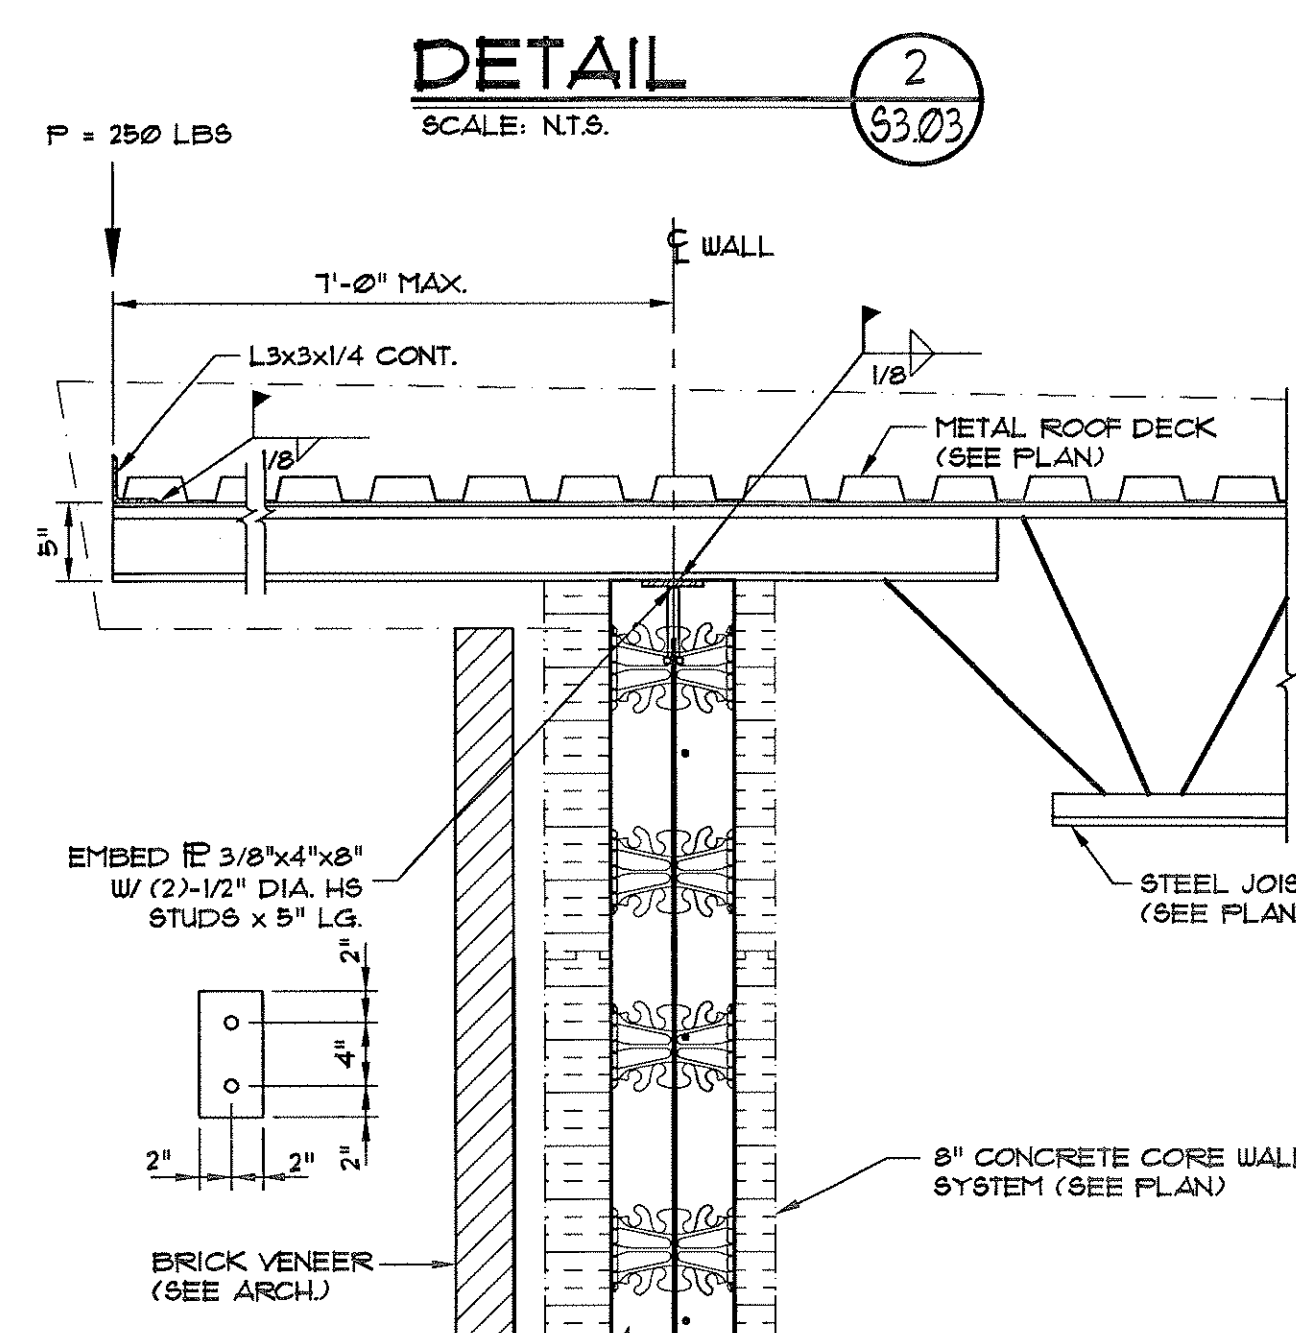


SECTION 7
SCALE: 1" = 1'-0" 5303

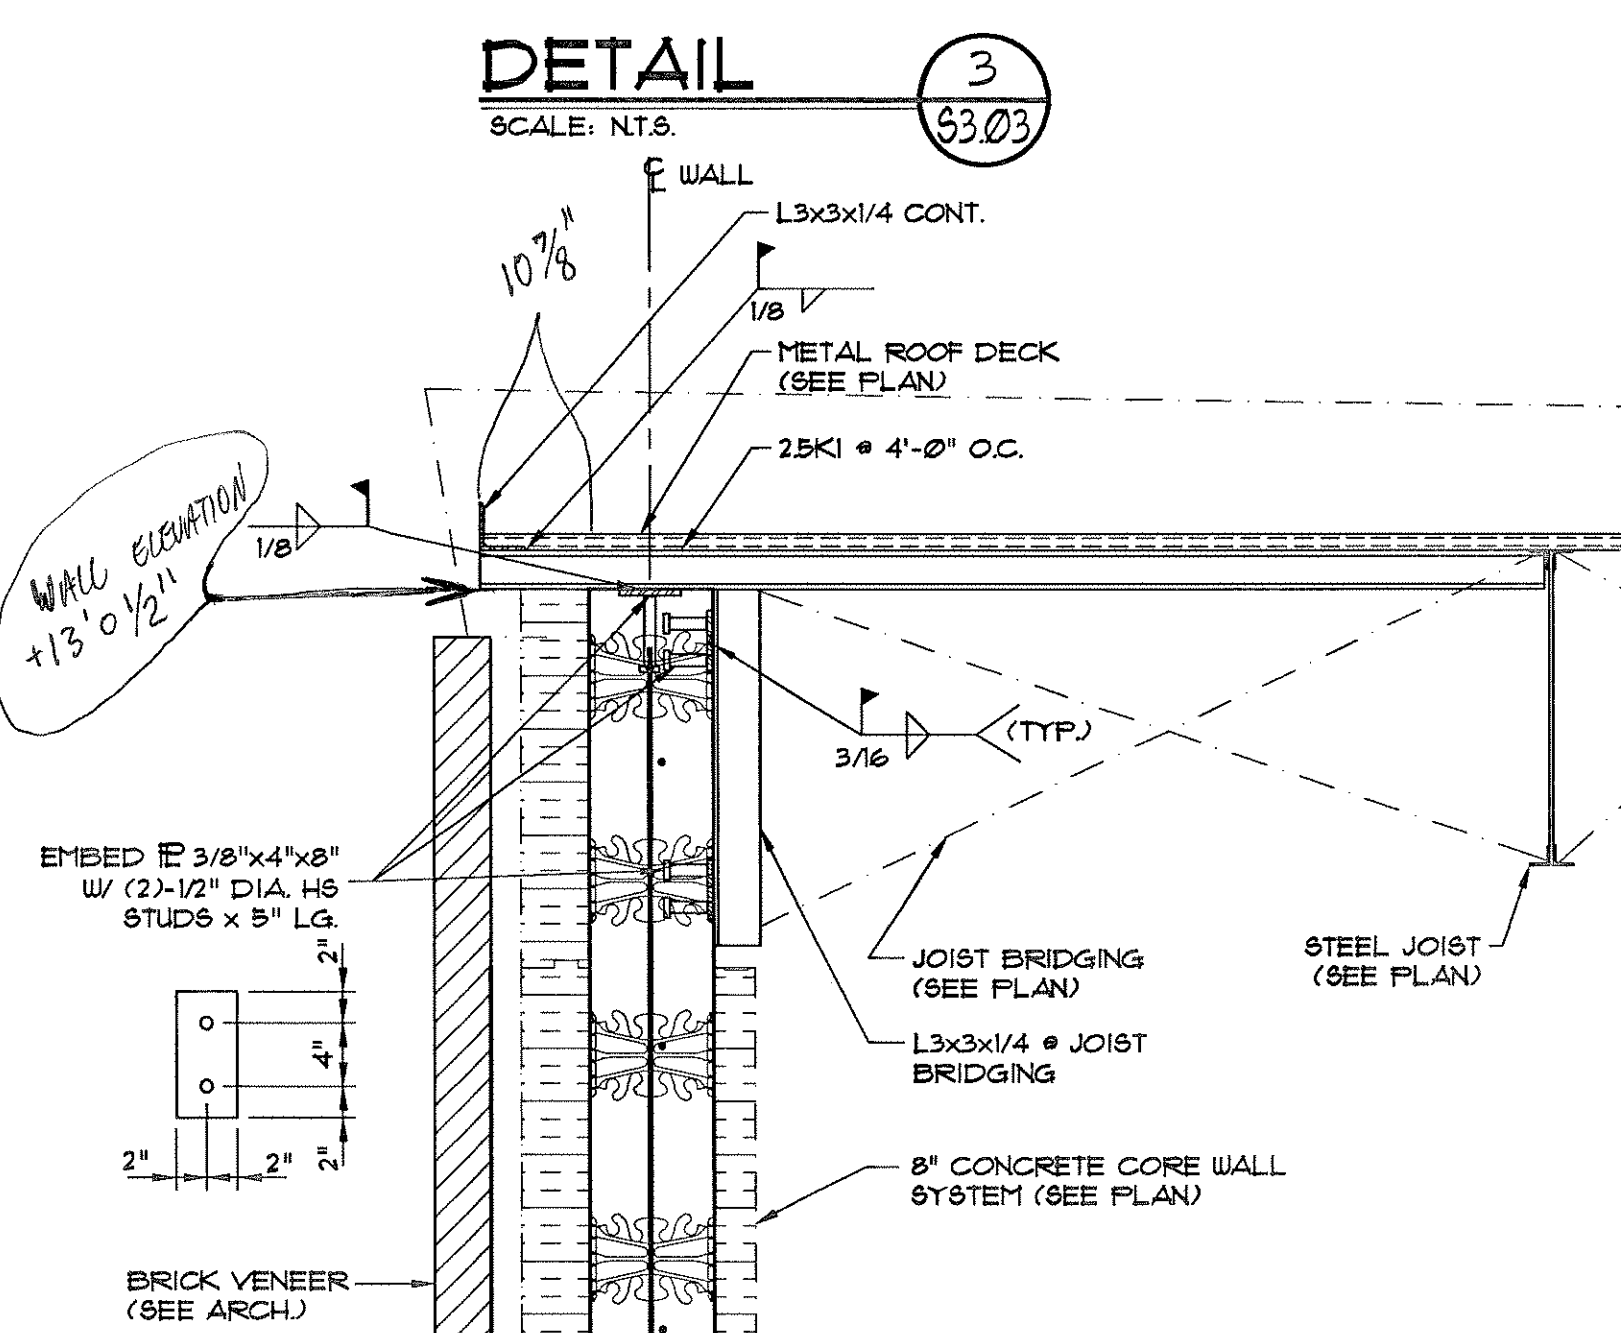


SECTION 8
SCALE: 1" = 1'-0"

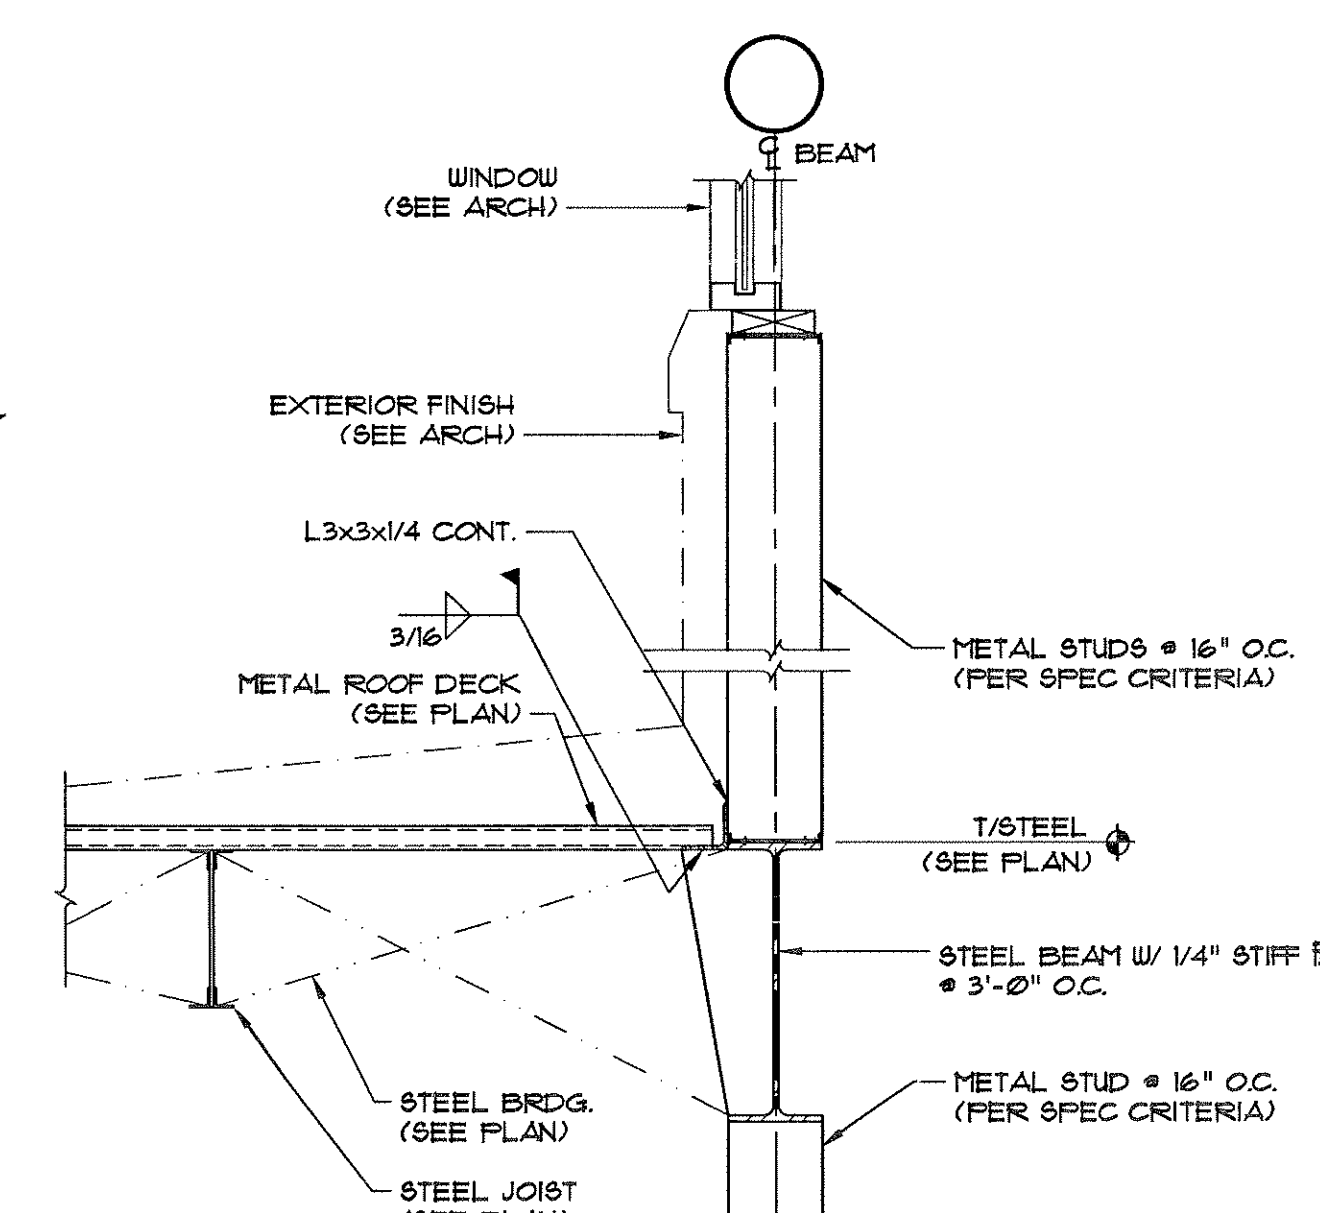


SECTION 9
SCALE: 1" = 1'-0"

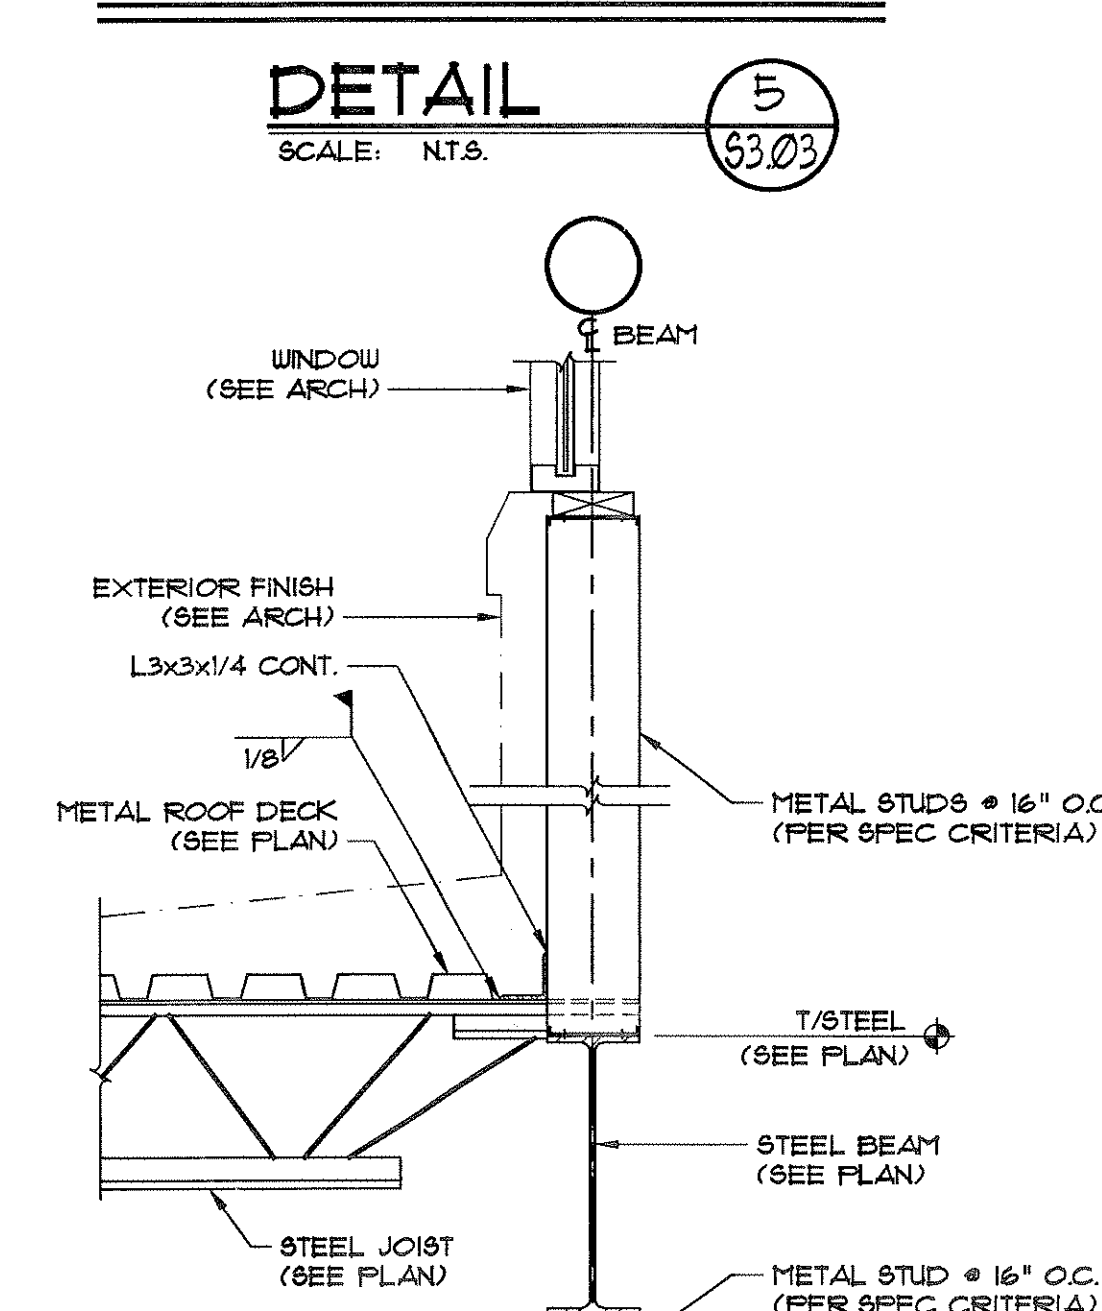


SECTION 10
SCALE: 1" = 1'-0"

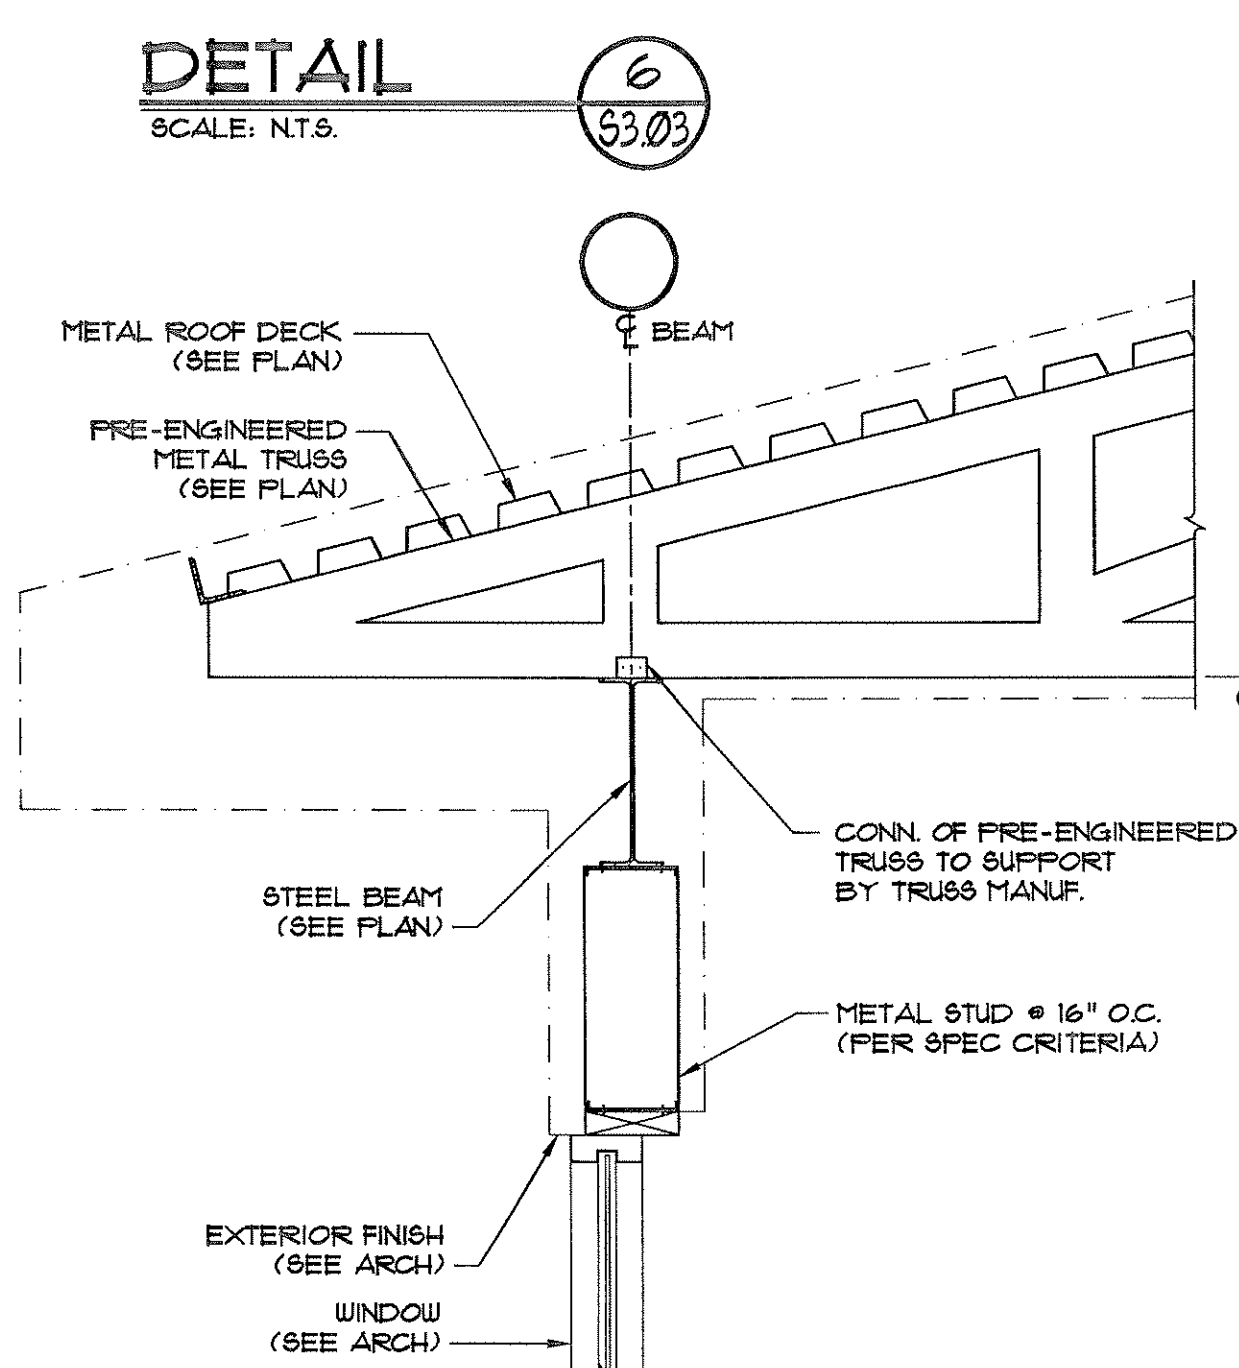


SECTION 11
SCALE: 1" = 1'-0"

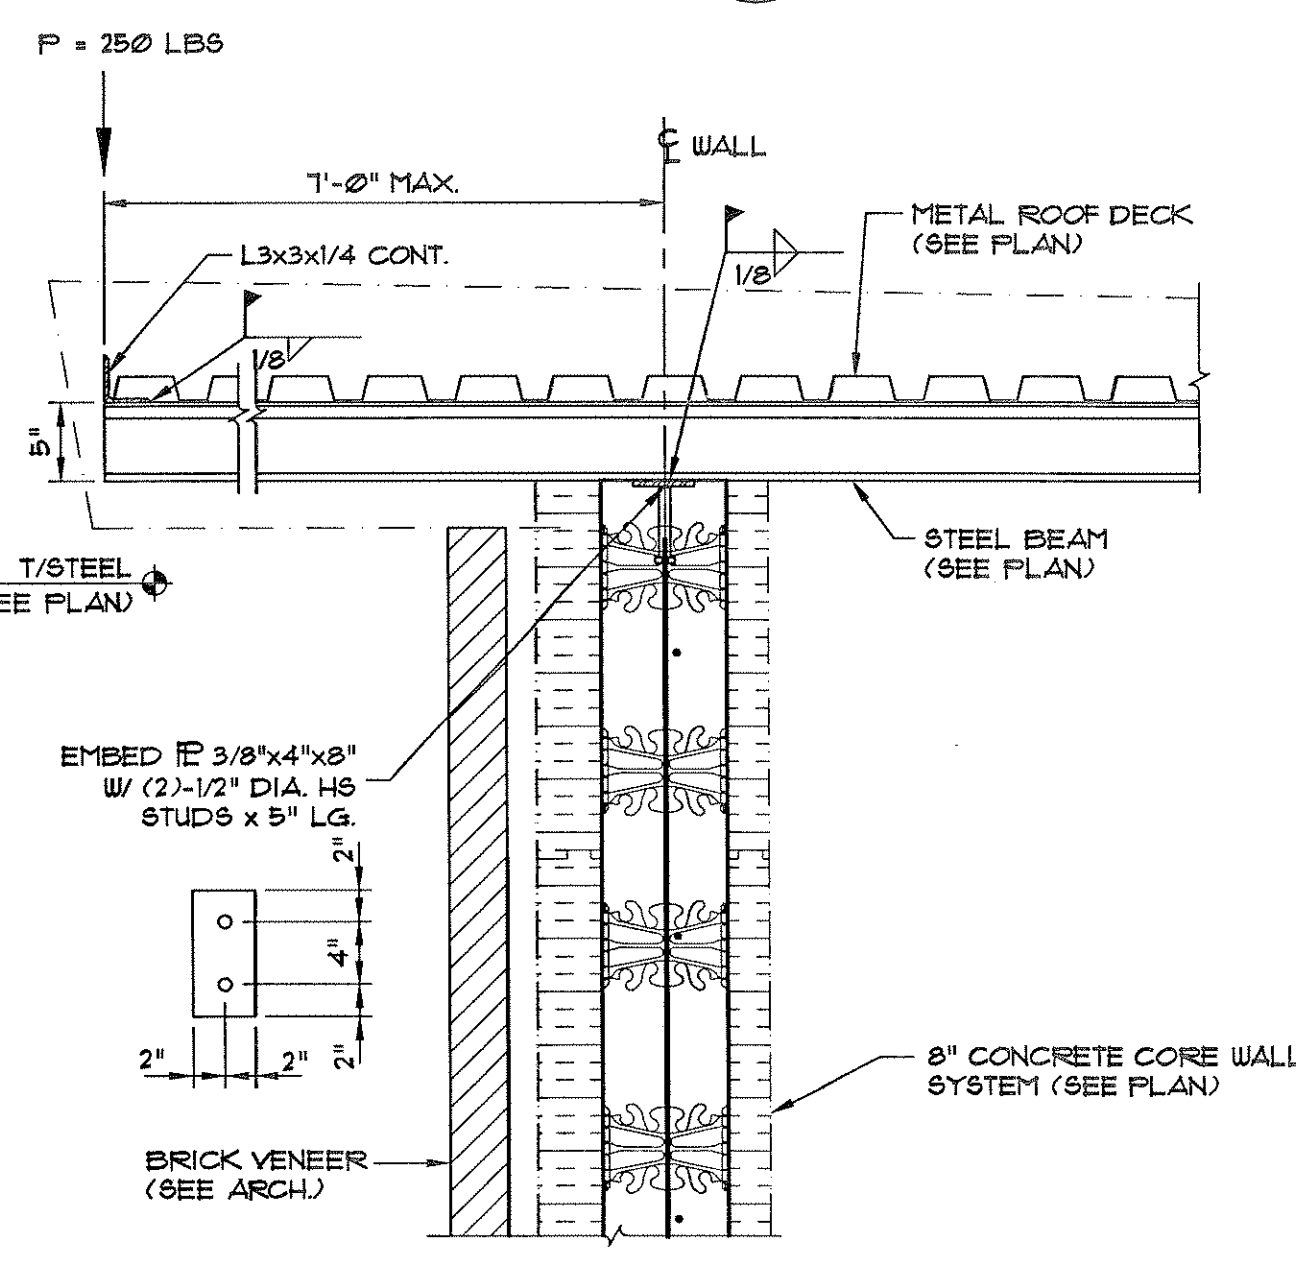


SECTION 12
SCALE: 1" = 1'-0"

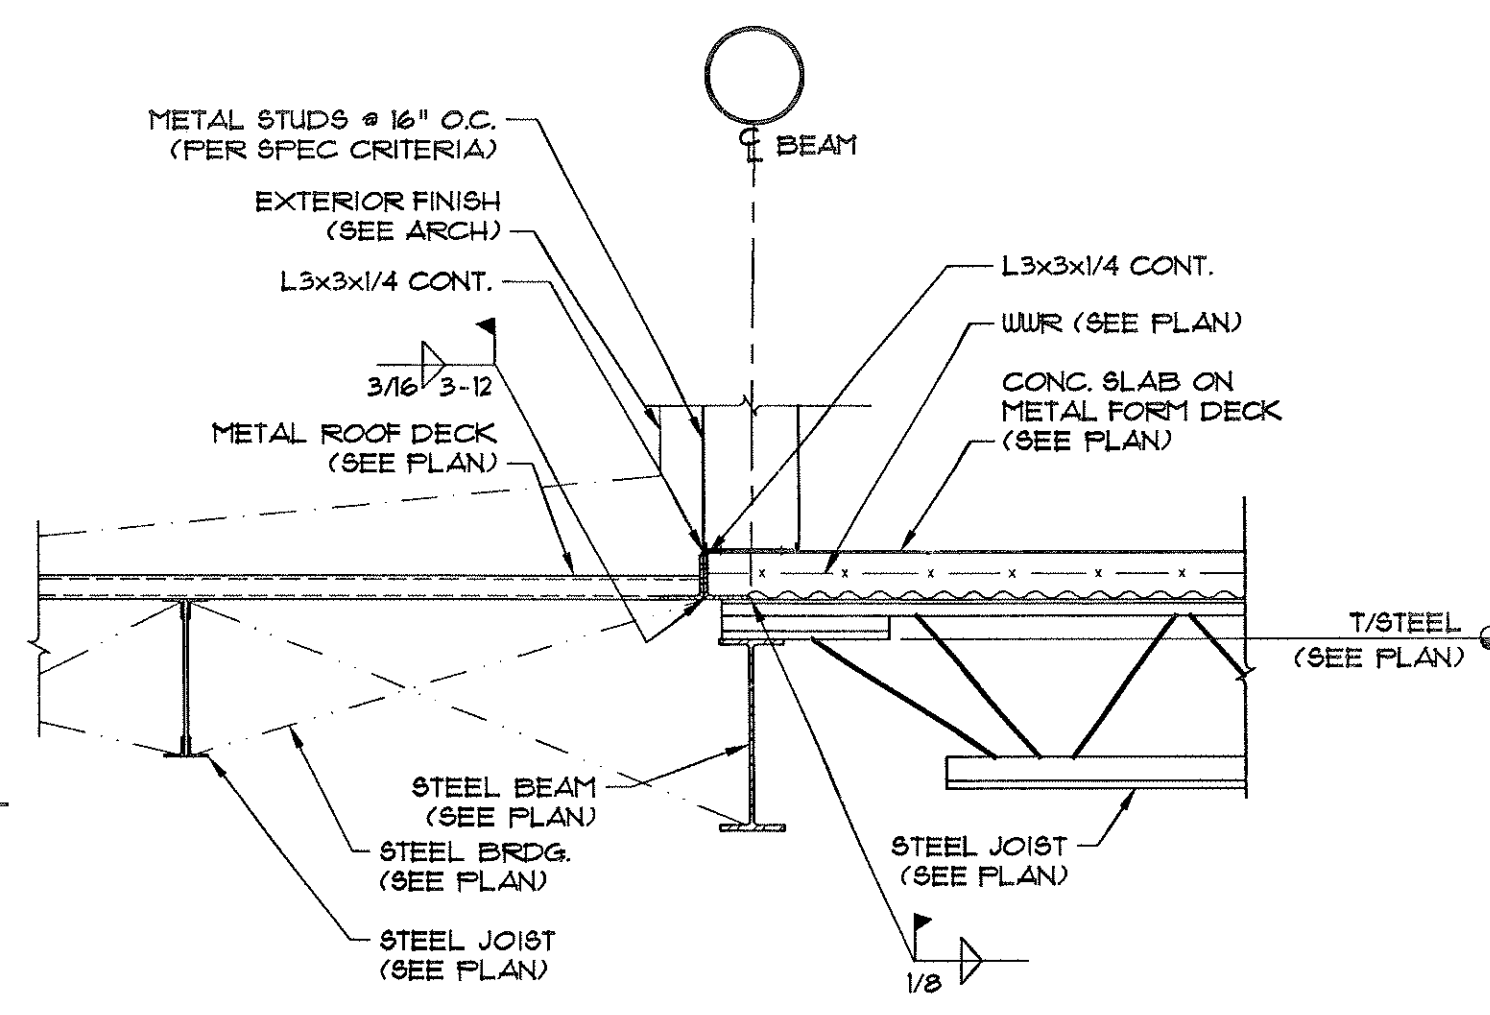

SECTION 13
SCALE: 1" = 1'-0"

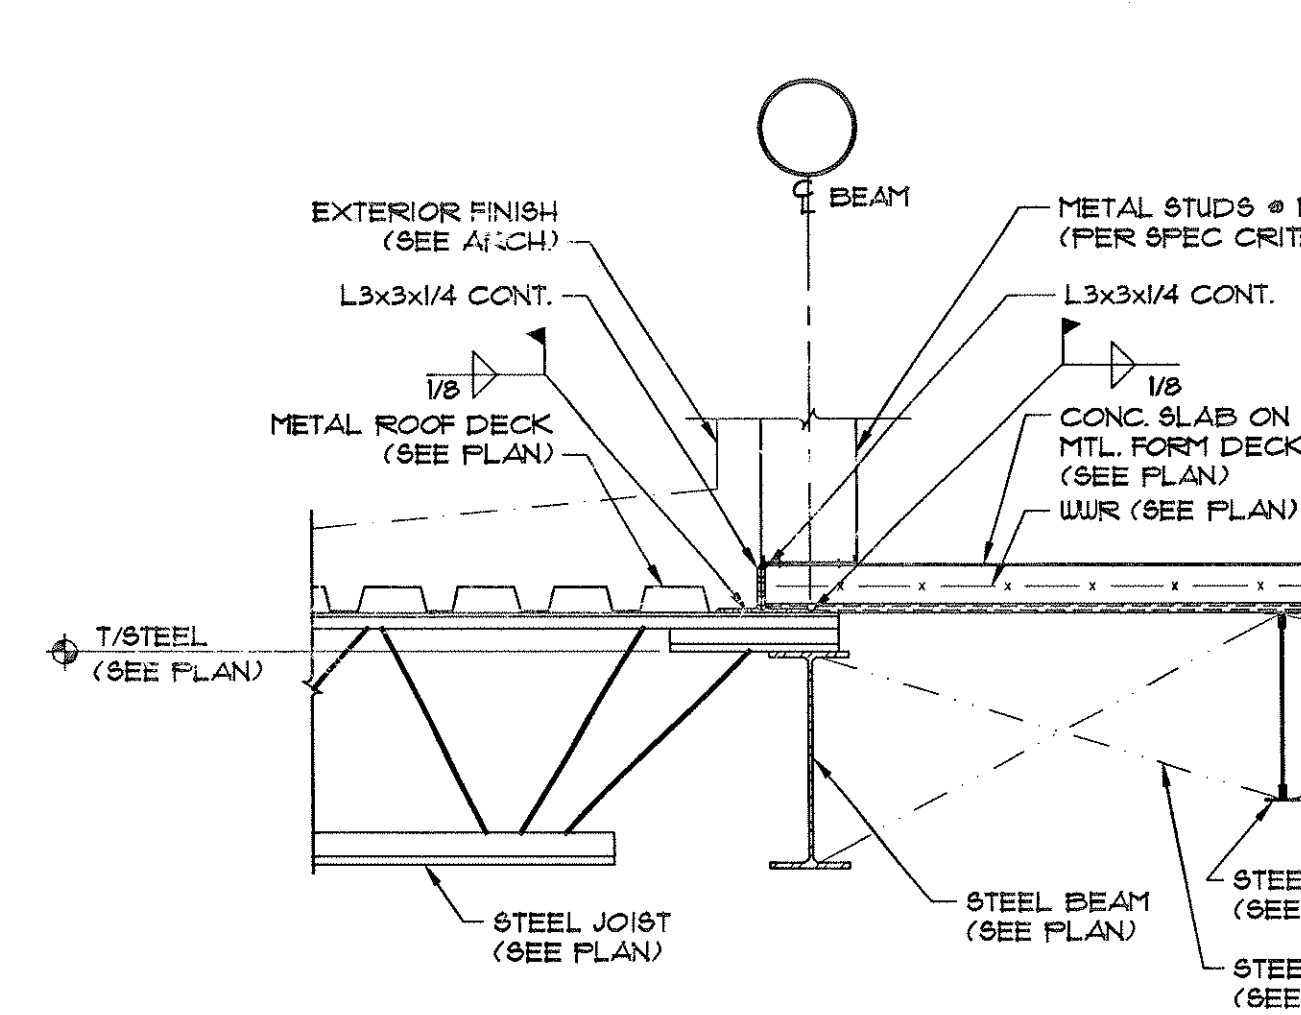

SECTION 14
SCALE: 1" = 1'-0"

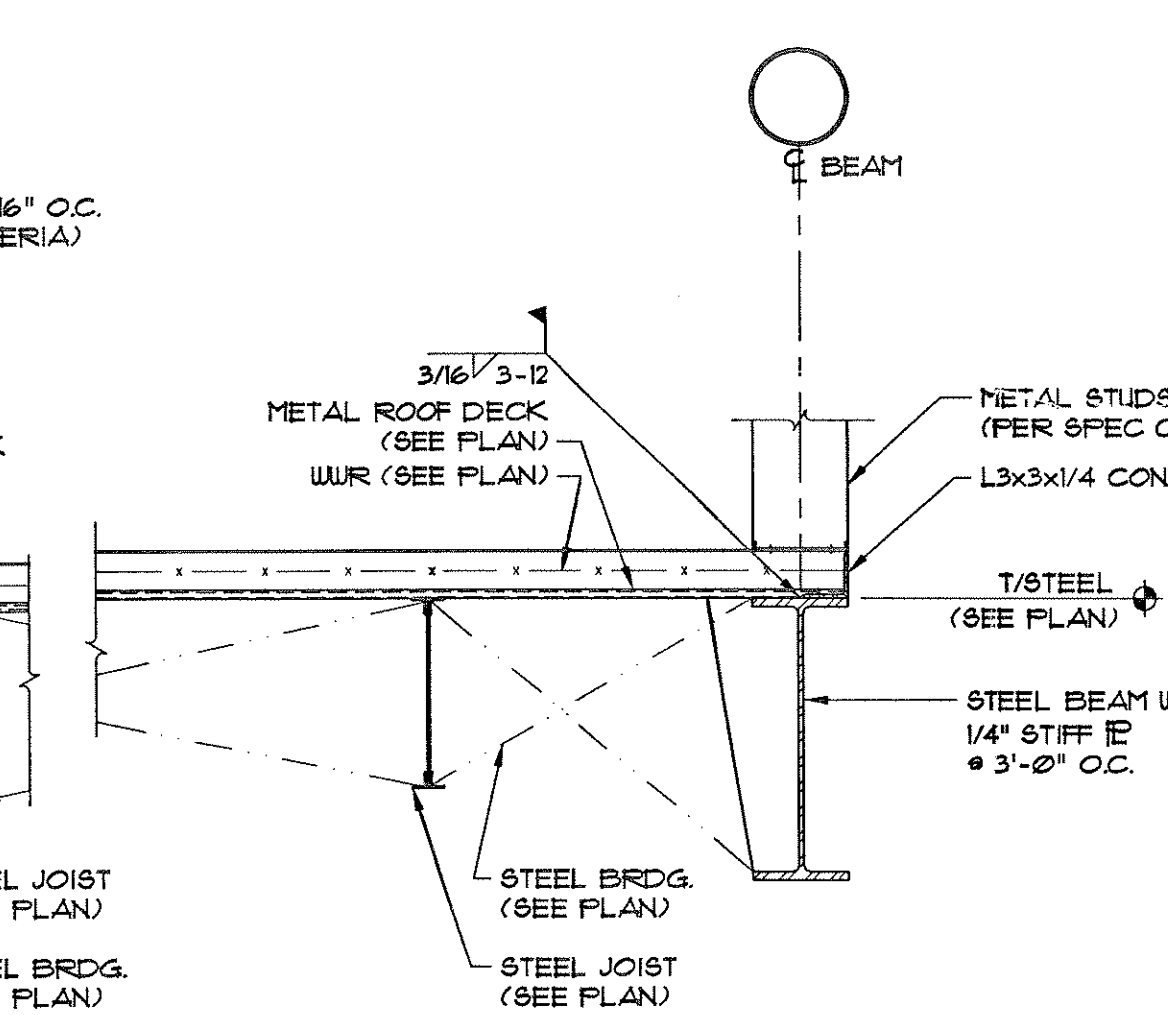


SECTION 15
SCALE: 1" = 1'-0"


DATE	REVISION
02/28/11	ISSUED FOR BID
03/04/11	ADDENDUM #1
03/11/11	ADDENDUM #2
PROJECT NO: 779.0100	
DATE SEPTEMBER 28TH, 2010	
DRAWING TITLE SECTIONS & DETALS	

S3.03


THIS DRAWING AND ANY REPRODUCTIONS ARE THE PROPERTY AND COPYRIGHT OF PEACOCK ARCHITECTS, INC. AND MAY NOT BE USED IN ANY MANNER WITHOUT THE EXPRESSED WRITTEN PERMISSION OF PEACOCK ARCHITECTS, INC.

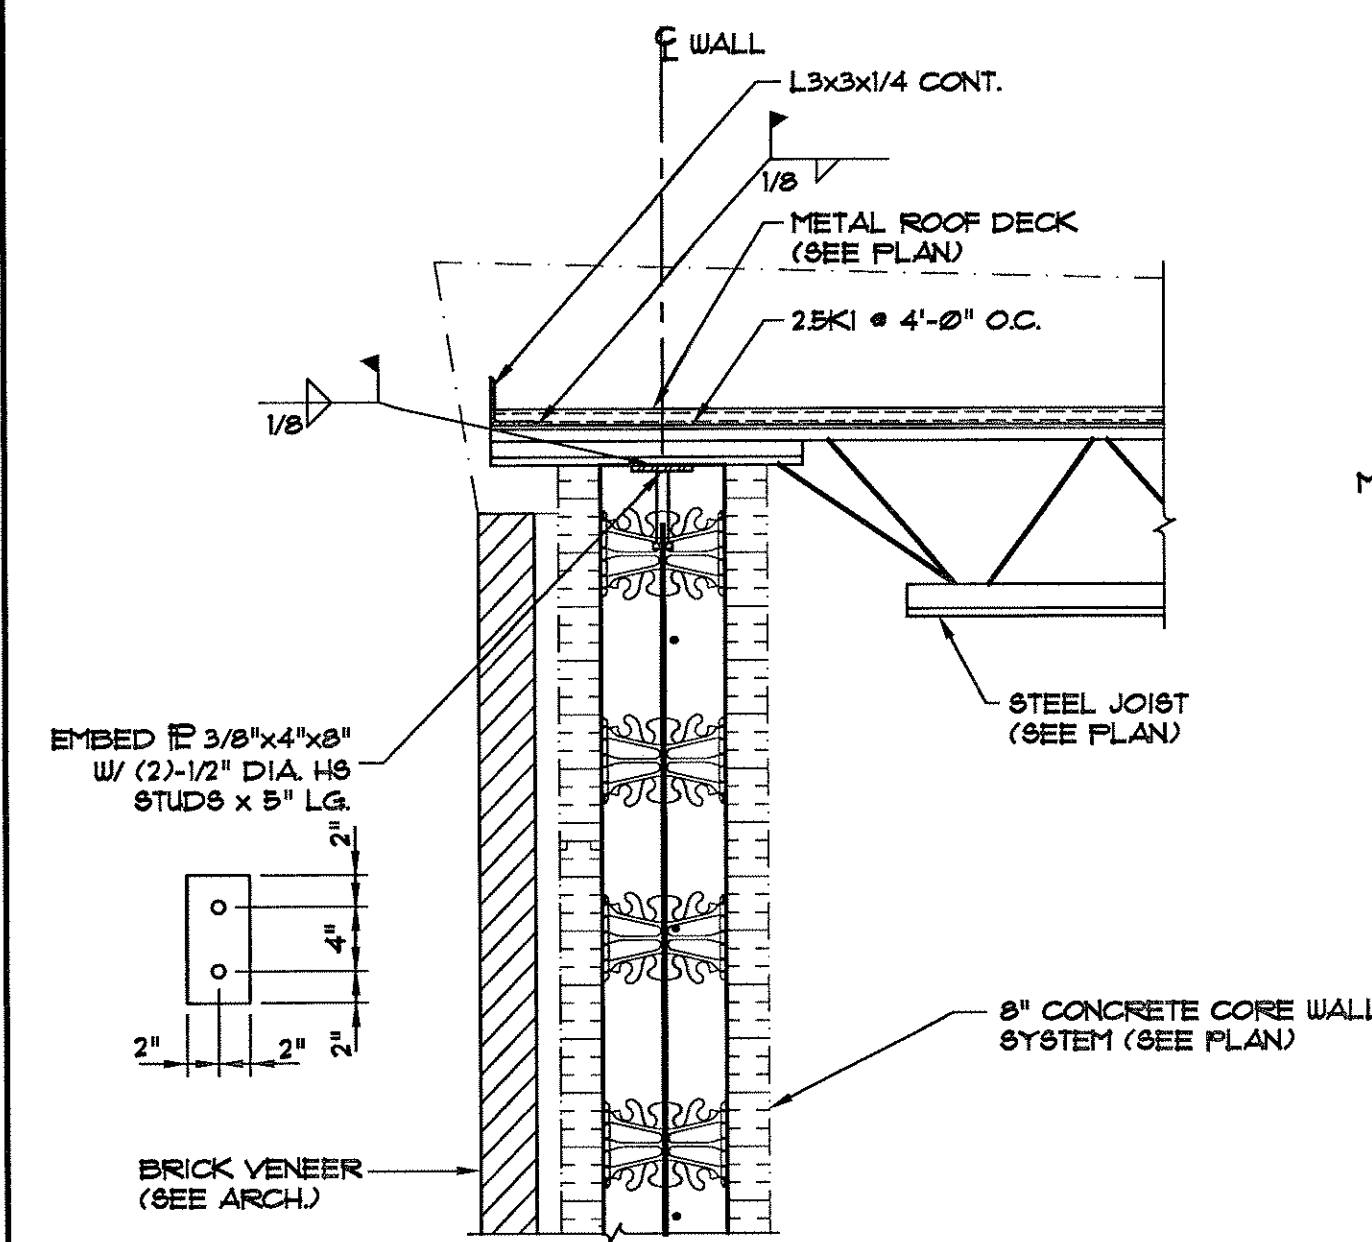


SECTION 1
SCALE: 1" = 1'-0"

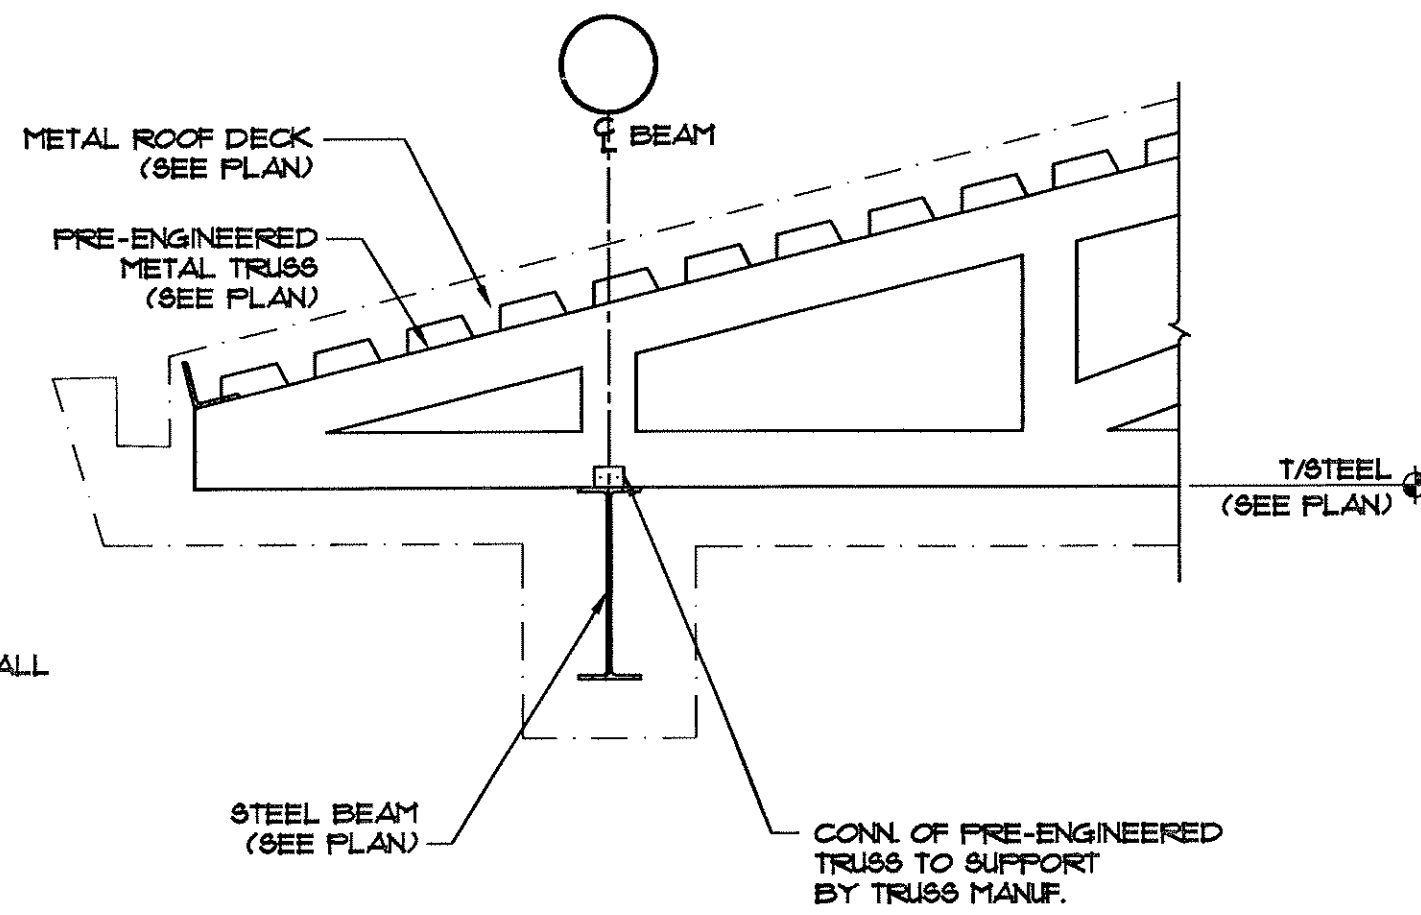


SECTION 2
SCALE: 1" = 1'-0"

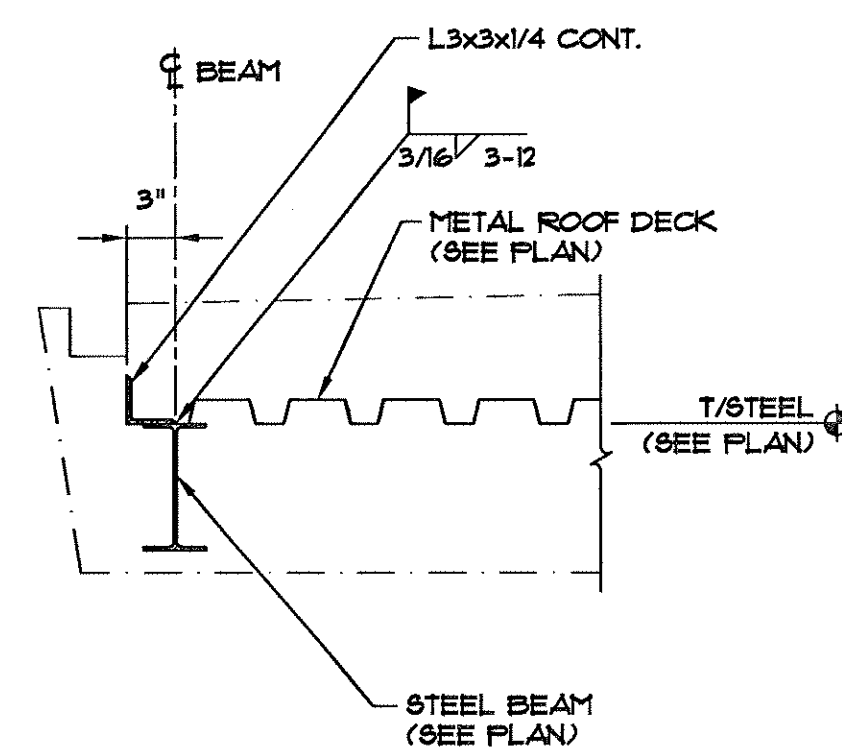


SECTION 3
SCALE: 1" = 1'-0"

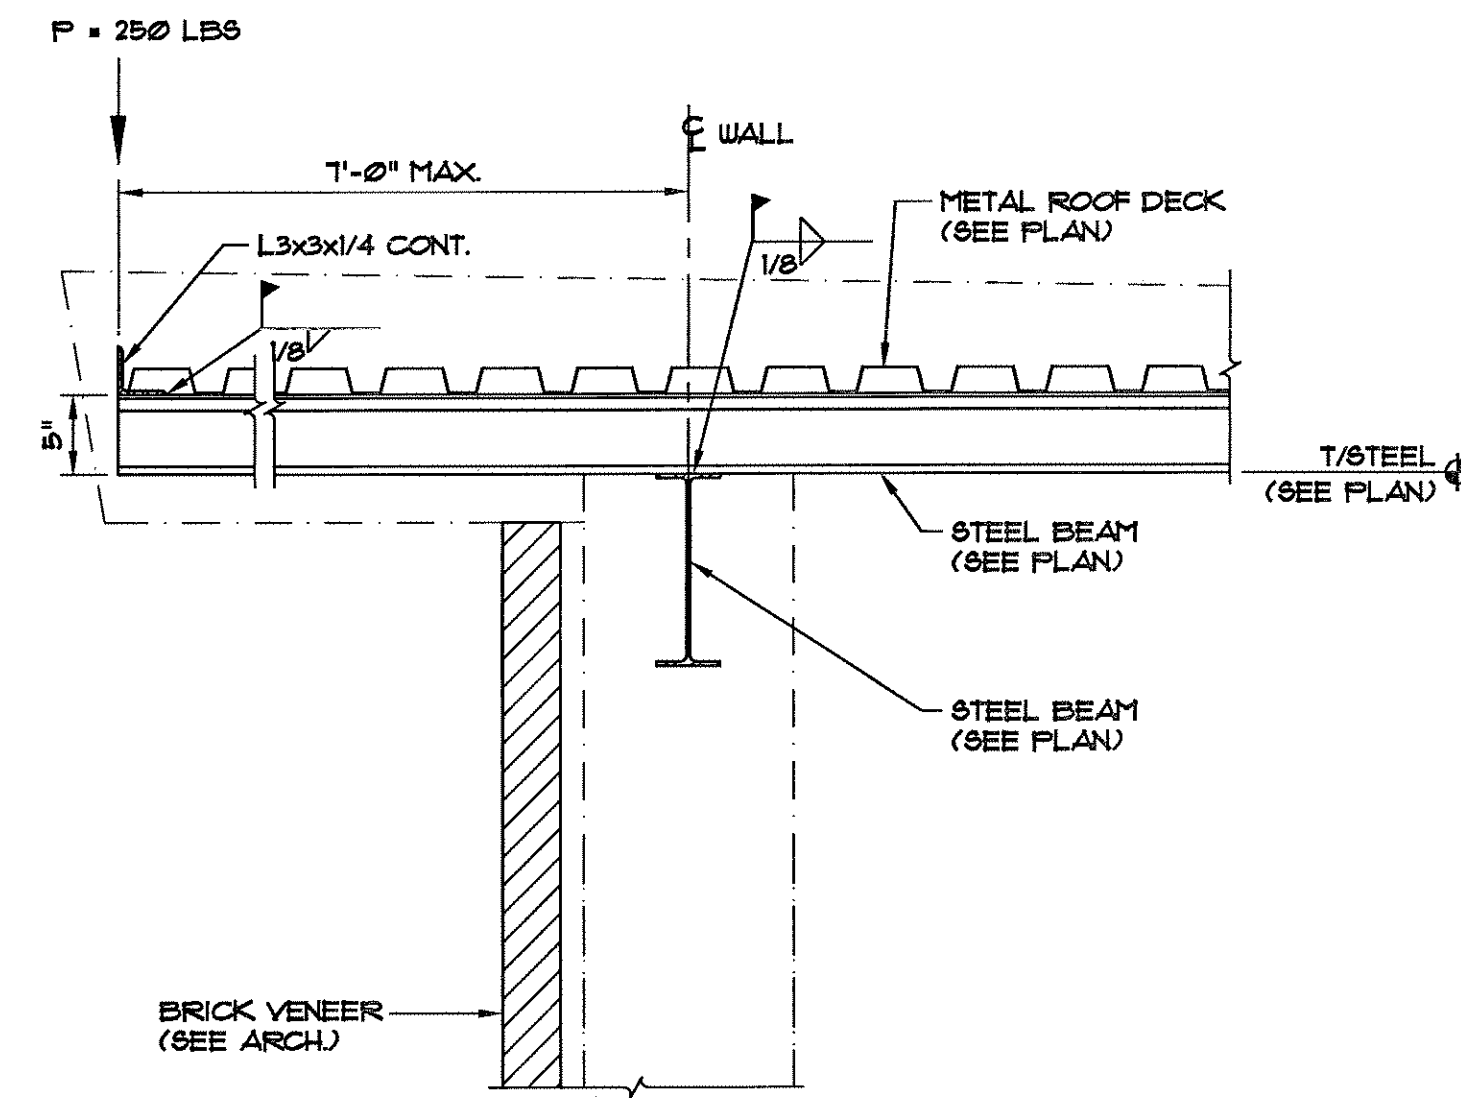


SECTION 4
SCALE: 1" = 1'-0"

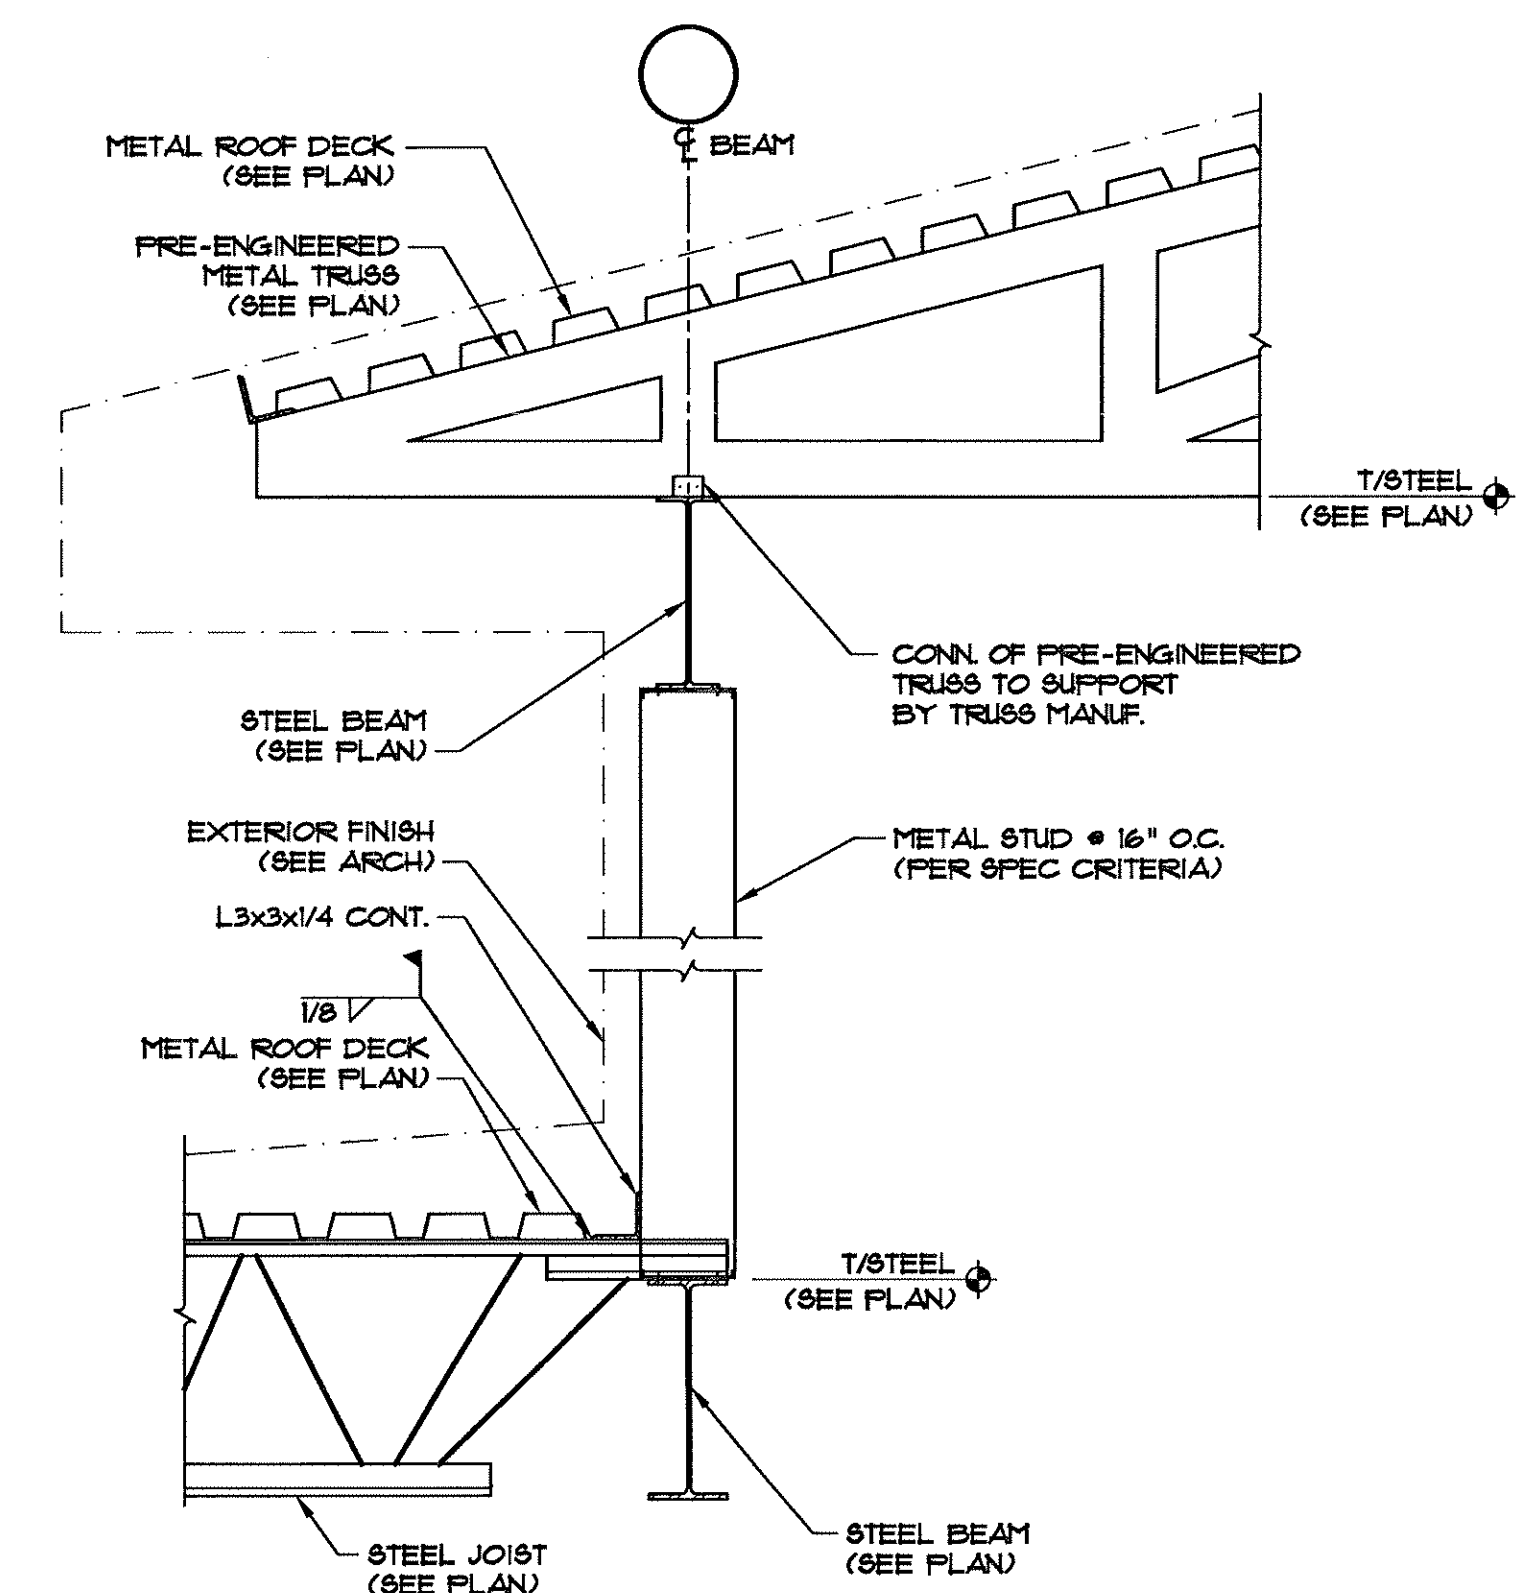

SECTION 5
SCALE: 1" = 1'-0"

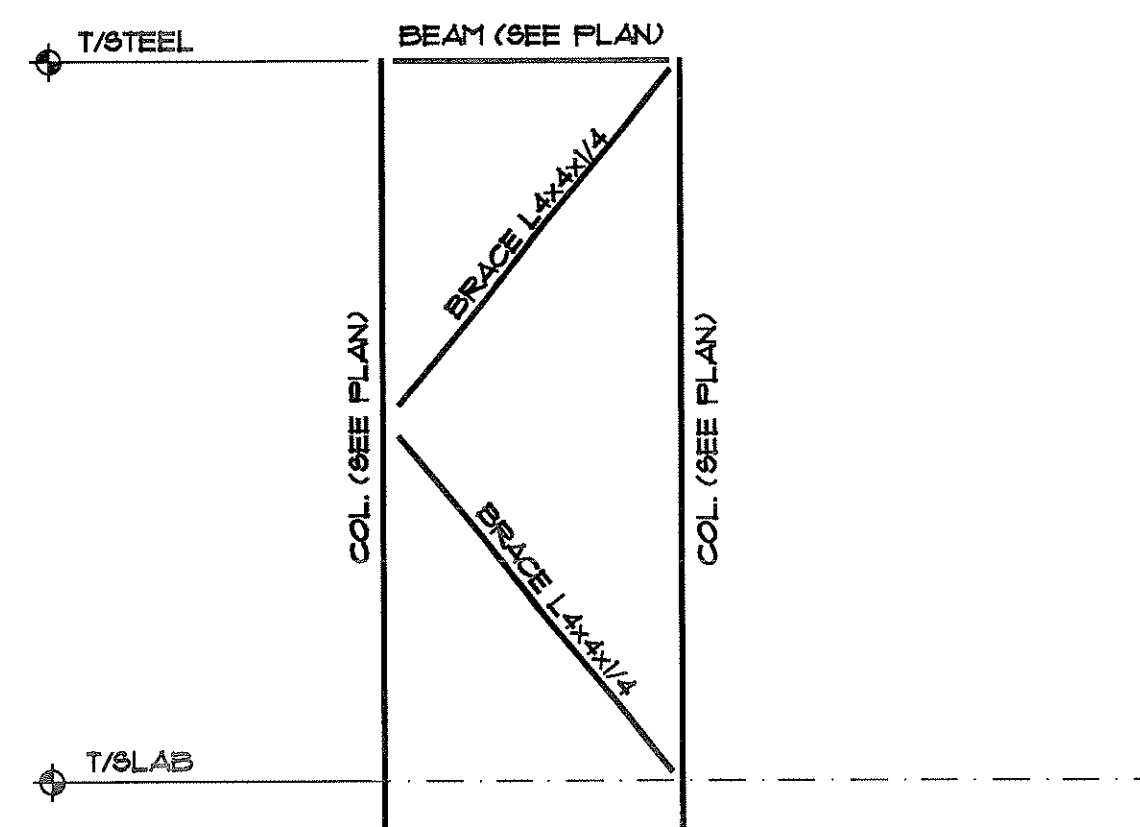

ELEVATION 6
SCALE: N.T.S.

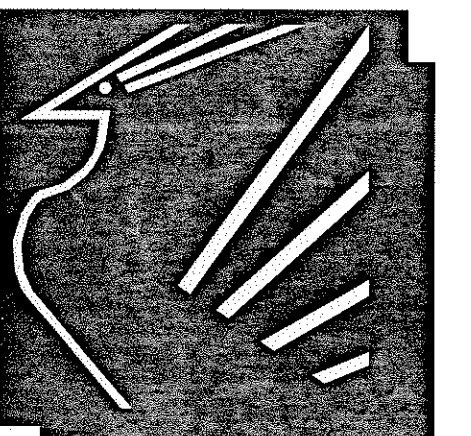

PEACOCK ARCHITECTS
2000 RIVEREDGE PARKWAY
SUITE SEVEN HUNDRED
ATLANTA GEORGIA 30328
404-214-5200 PHONE
404-214-5208 FAX



TRINKA DAVIS VETERANS VILLAGE
CARROLLTON GA 30017

DATE	REVISION
02/2/10	ISSUED FOR BID
03/04/10	ADDENDUM #1
03/1/11	ADDENDUM #2
04/1/11	ADDENDUM #3

PROJECT NO:
2230000
DATE:
8EPT 28TH 2010
DRAWING TITLE:
SECTIONS & DETAILS

53.04

THIS DRAWING AND ANY
PARTS THEREOF ARE THE PROPERTY OF
PEACOCK ARCHITECTS, INC. AND MAY
NOT BE REPRODUCED OR TRANSMITTED
IN ANY FORM OR BY ANY MEANS
WITHOUT THE WRITTEN PERMISSION
OF PEACOCK ARCHITECTS, INC.