


DATE	REVISION
07/20/10	BASED FOR BID
03/04/11	ADDITION #1
03/04/11	ADDITION #2
04/01/11	ADDITION #3

PROJECT NO.	2233.000
DATE	SEPT 28TH 2000
DRAWING TITLE	CBOC ROOF FRAMING PLAN

S2.04

ALL DIMENSIONS ARE IN FEET
UNLESS OTHERWISE SPECIFIED
AND CONFORM TO THE
LATEST EDITIONS OF THE
CONSOLIDATED MECHANICAL
AND ELECTRICAL
CODES OF THE
INTERNATIONAL
ASSOCIATION OF
BUILDING OFFICIALS, INC.

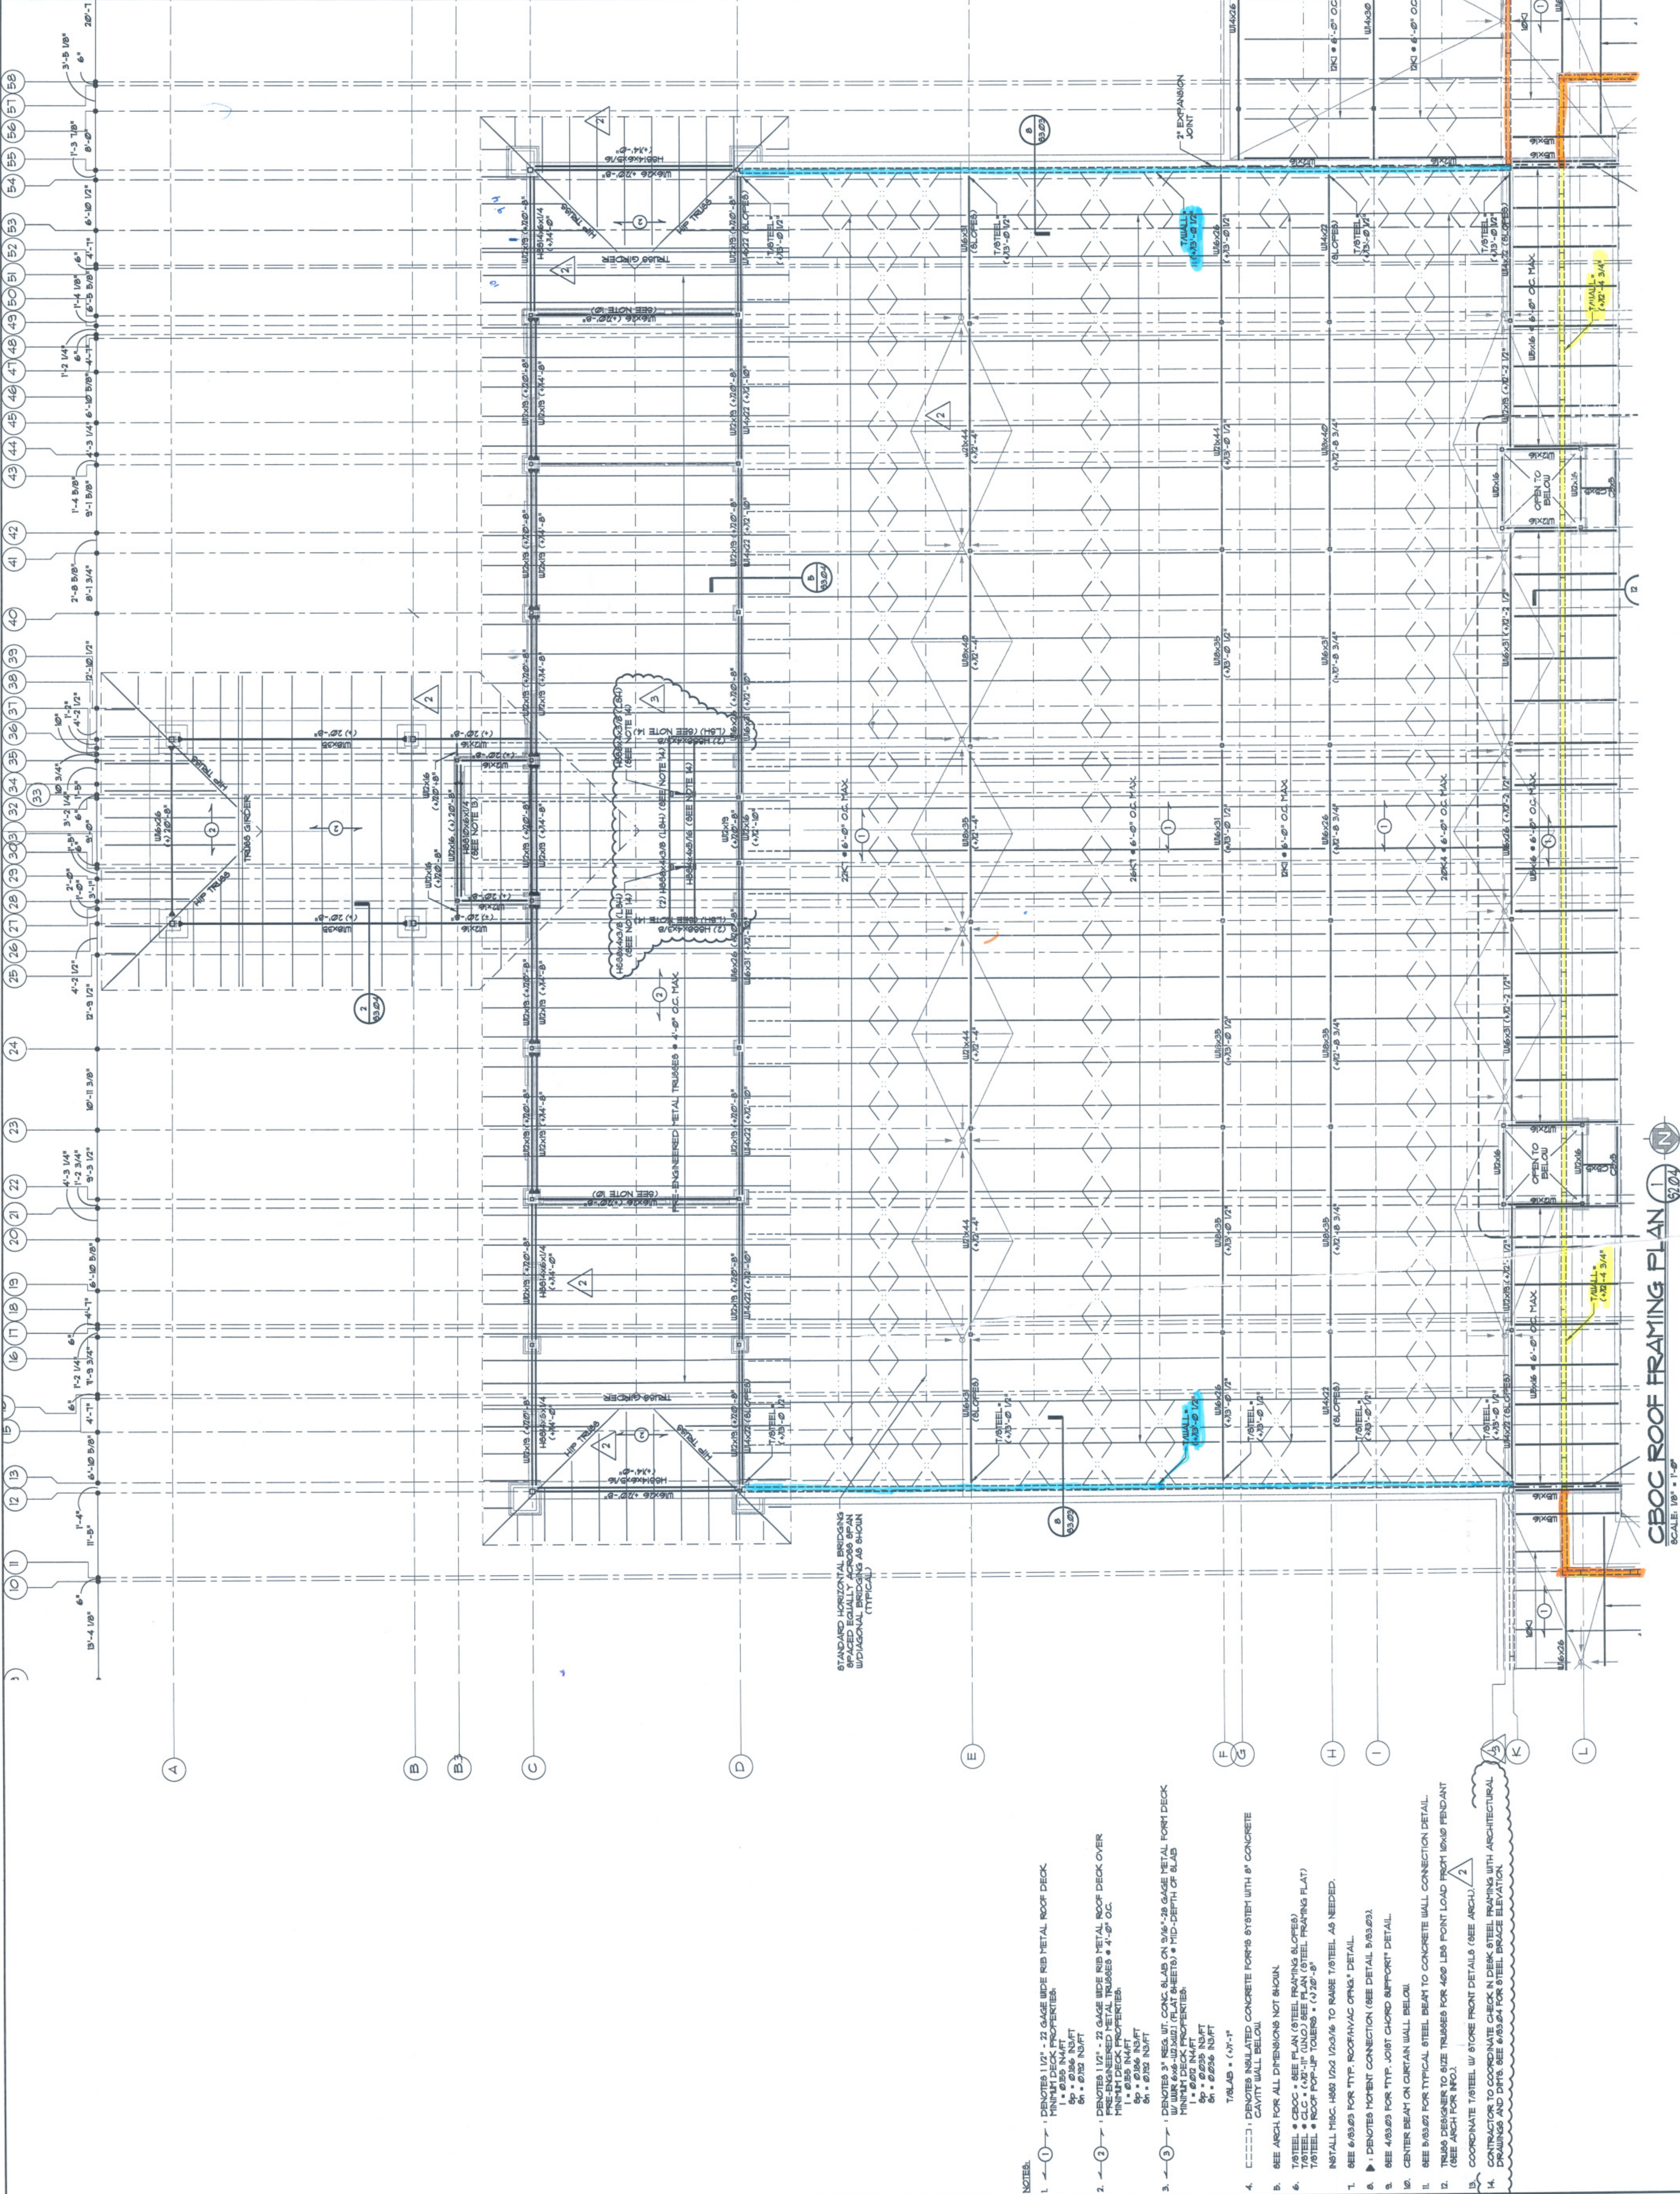

CBOC ROOF FRAMING PLAN S2.04
SCALE: 1/8" = 1'-0"