



PRUITT EBERLY STONE
[STRUCTURAL ENGINEERS]
1835 CHATELAIN BLVD. • SUITE 301 • ATLANTA, GEORGIA 30343

GARROLTON, GA 30117

[illegible]

PROJECT NO: 229.0100	DATE SEPT 28TH, 2010	DRAWING TITLE: COMMON AREA ROOF FRAMING PLAN
-------------------------	-------------------------	--


5206

THIS DRAWING AND ANY REPRODUCTIONS ARE THE PROPERTY AND COPYRIGHT OF PLEACOCK ARCHITECTS, INC. AND MAY NOT BE USED IN ANY MANNER WITHOUT THE EXPRESSED WRITTEN PERMISSION.



1574

NOTES

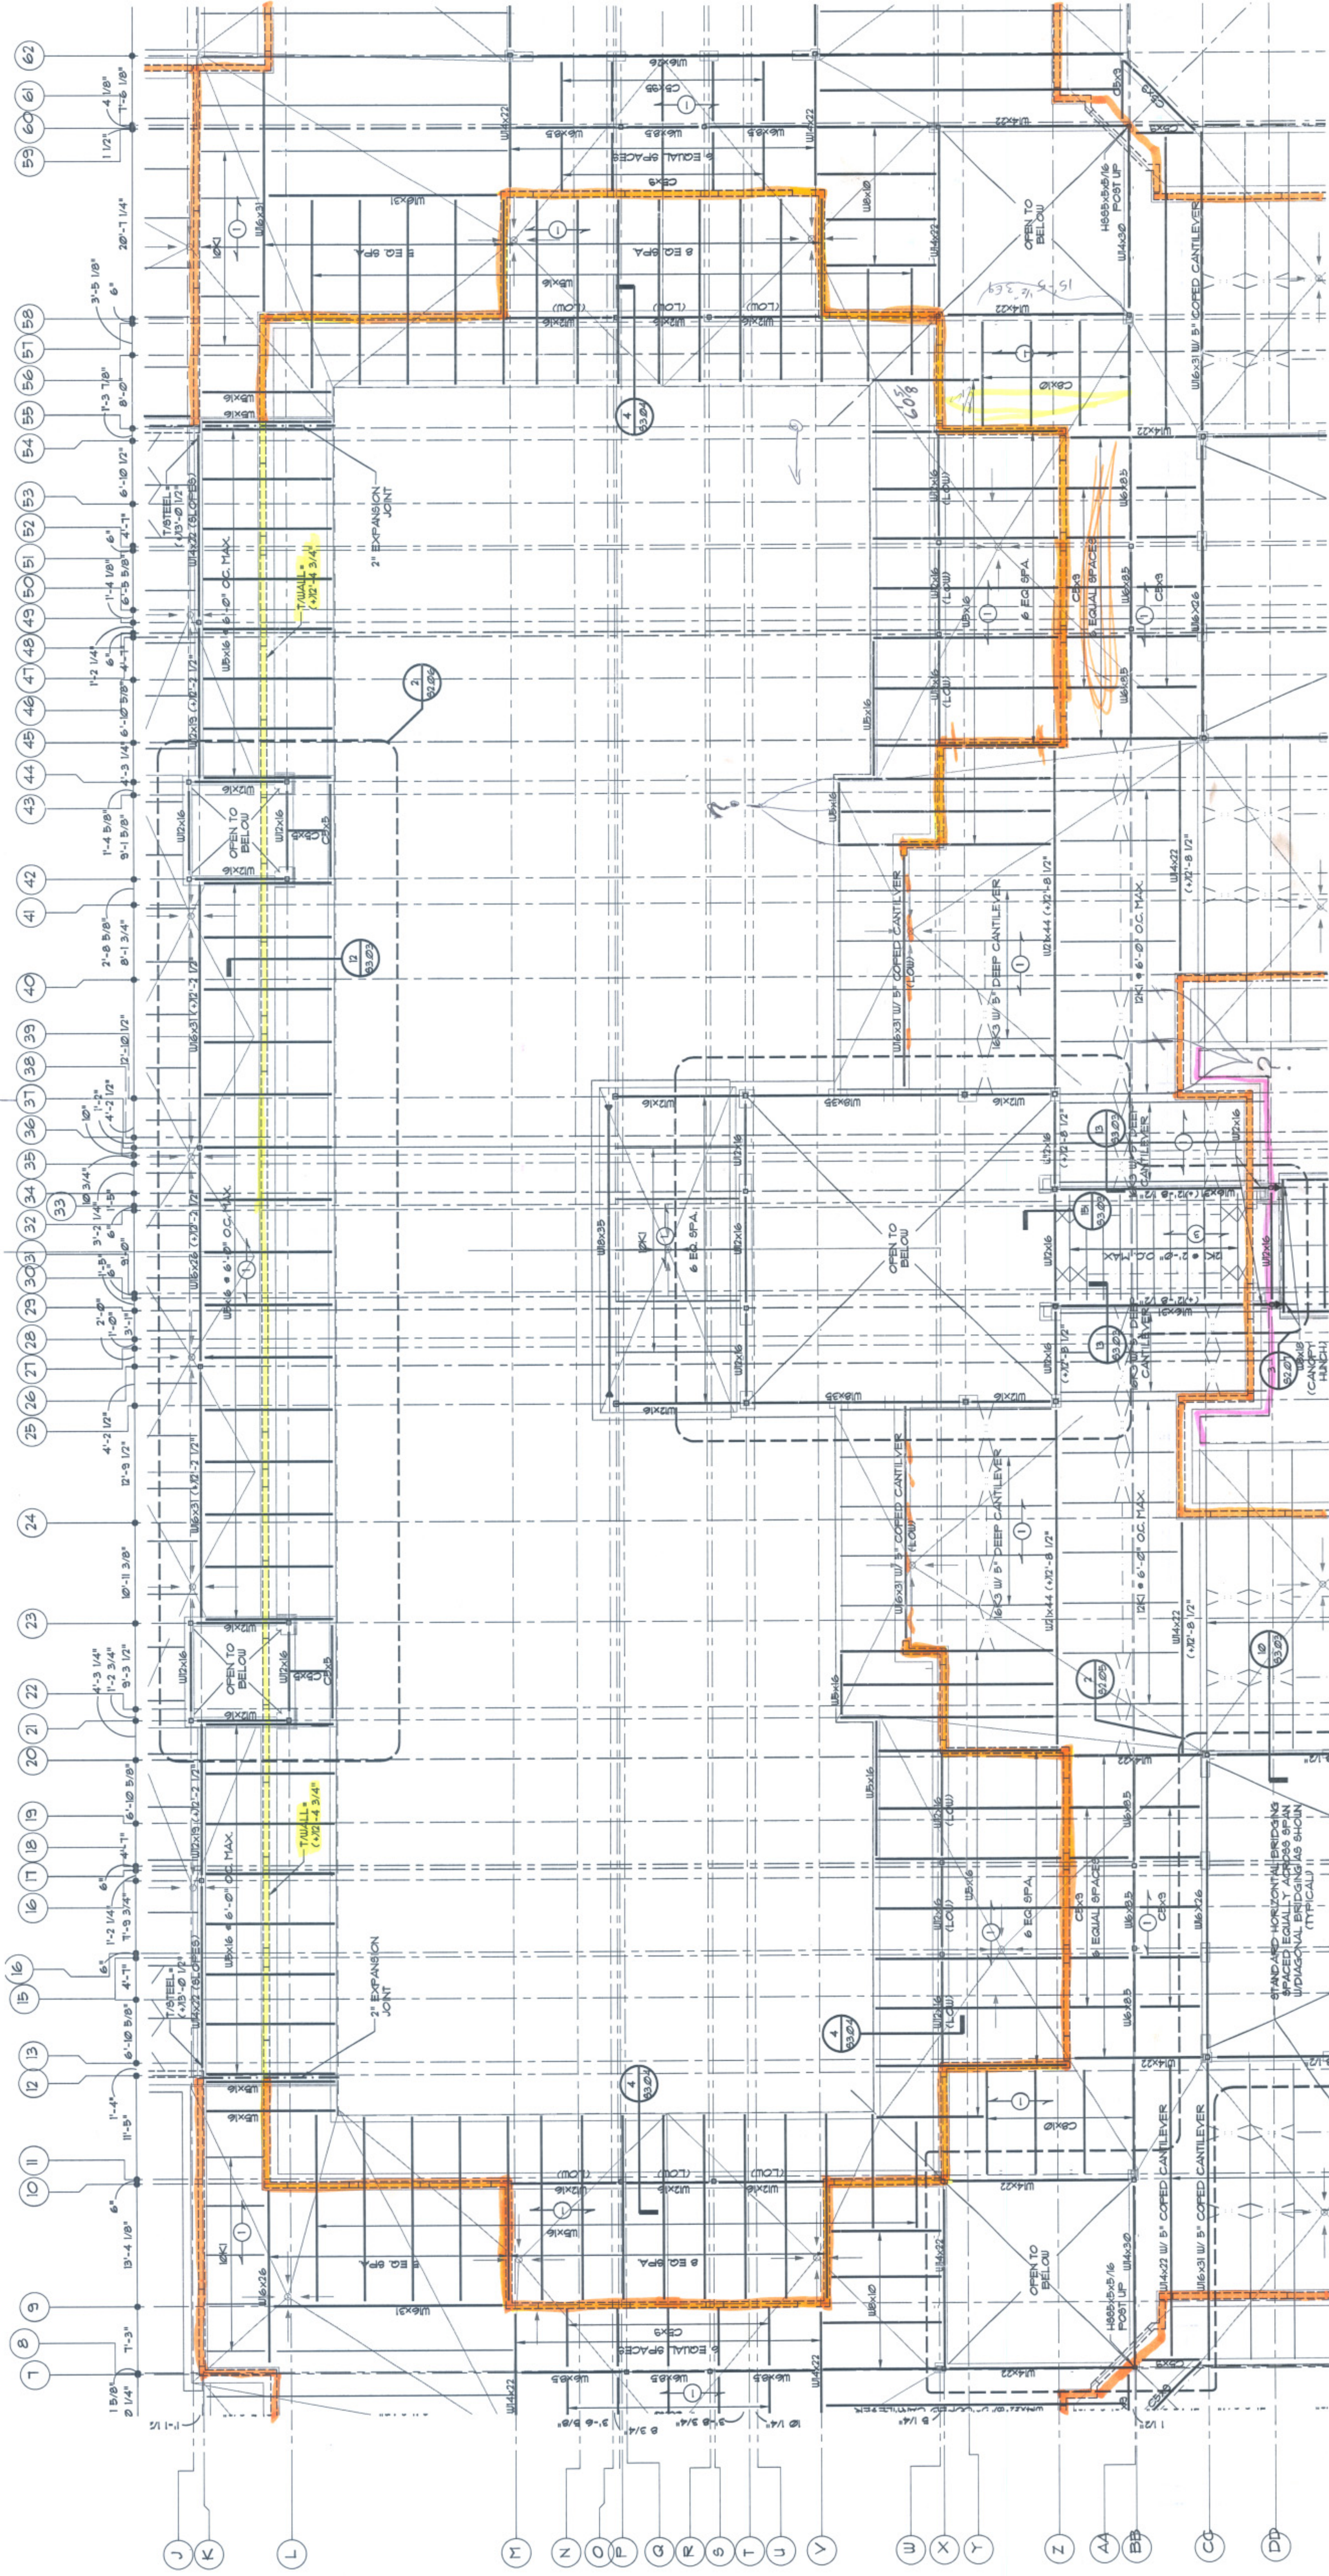

COMMON AREA
ROOF FRAMING PLAN

SCALE: 1/8" = 1'-0"