



ADDENDUM NO. 3:

Date: February 10, 2026
 Project: Verbena HS Gym
 DCM# 2025629
 WSM# 25-032

Owner: Chilton County Board of Education
 Architect: Ward Scott Morris Architecture, Inc.

BID DATE: ~~February 10, 2026~~ **February 17, 2026**
 BID TIME: 2:00 PM local time:
 BID LOCATION: Chilton County Board of Education, 1705 Lay Dam Road, Clanton, AL

This Addendum forms a part of the Contract Documents and modifies the original Bid Documents as noted below. Acknowledge receipt of this Addendum in the location provided on the Bid Proposal Form.

1.1 GENERAL

- A. Addendum No. 2; item 1.1.B.1; change allowance number to 15 in lieu of 13.

1.2 SPECIFICATIONS

- A. Section 064116 Plastic Laminate Faced Architectural Cabinets: Section 1.7.B: AWI certification is not required.
- B. Section 072726 Fluid Applied Membrane Air Barrier: Section 1.7.A.1: omit item in its entirety. No ABAA QAP will be required on this project.
- C. Section 088000; Glazing; para. 3.8.B; change Glass Type **G2**: Insulating glass units, Low-E Coated, Tinted.
 - 1. Basis-of-Design Product
 - a. Vitro Solarban 70XL (2) Optigray + 1/2" Air + Clear
 - 2. Overall Unit Thickness: 1 inch (25 mm).
- D. Section 088000; Glazing; para. 3.8.C; delete Glass Type **G3**.
- E. Section 101419; Dimensional Letter Signage; All dimensional letters indicated on drawings and in this section are part of the base bid.
- F. Section 101419; Dimensional Letter Signage; para 2.2.A.3.a; character height; change to read as follows:
 - a. 12" high at concession. See elevation 3/A401.
 - b. 14" high at exterior West elevation. See elevation 4/A201.
 - c. 24" high at exterior park entrance. See elevation 2/AC02.
- G. Section 101419; Dimensional Letter Signage; para 2.2.A.4; finishes; change to read as follows:
 - a. Baked-Enamel or Powder-Coat Finish: Manufacturer's standard, in color as indicated on drawings for concession sign and as selected by Architect from manufacturer's full range for exterior signs.
- H. Section 101419; Dimensional Letter Signage; para 2.2.B.2.a; character height; change to read as follows:
 - a. 12" high at trophy case. See elevation 2/A401.
 - b. 16" high at exterior ticket booth. See elevation 5/A202.
- I. Section 101419; Dimensional Letter Signage; para 2.2.B.3; finishes; change to read as follows:

- a. Baked-Enamel or Powder-Coat Finish: Manufacturer's standard, in color as indicated on drawings for trophy case sign and as selected by Architect from manufacturer's full range for ticket booth exterior sign.
- J. Section 105300; Metal Walkway Covers; para. 2.2.B.2.a; change to 8 inches ht.


1.3 DRAWINGS

- A. Structural Sheets S000, S100, S500; Refer to attached revised drawings for wall relocation between Rooms #1104 and #1105.
- B. Sheets A002; Refer to attached revised drawing for door and glazing changes.
- C. Sheets A101, A111 and A301; Refer to attached revised drawings for wall relocation and door added between Rooms #1104 and #1105.
- D. Sheet A103; Kitchen Equipment Schedule; change R/F model numbers to TS-24F-FLX-HC, TS-23F-FLX-HC, all stainless-steel exterior.
- E. Sheet A103 and A111; Addendum No. 1 item 1.3.H; R/F-2; change this model number to TS-49FG-FLX-HC-FGD01, all stainless-steel exterior.

1.4 ATTACHED TO ADDENDUM

- A. Structural Sheets S000, S100, S500
- B. Architectural Sheet A002, A101, A111, A301

END OF ADDENDUM

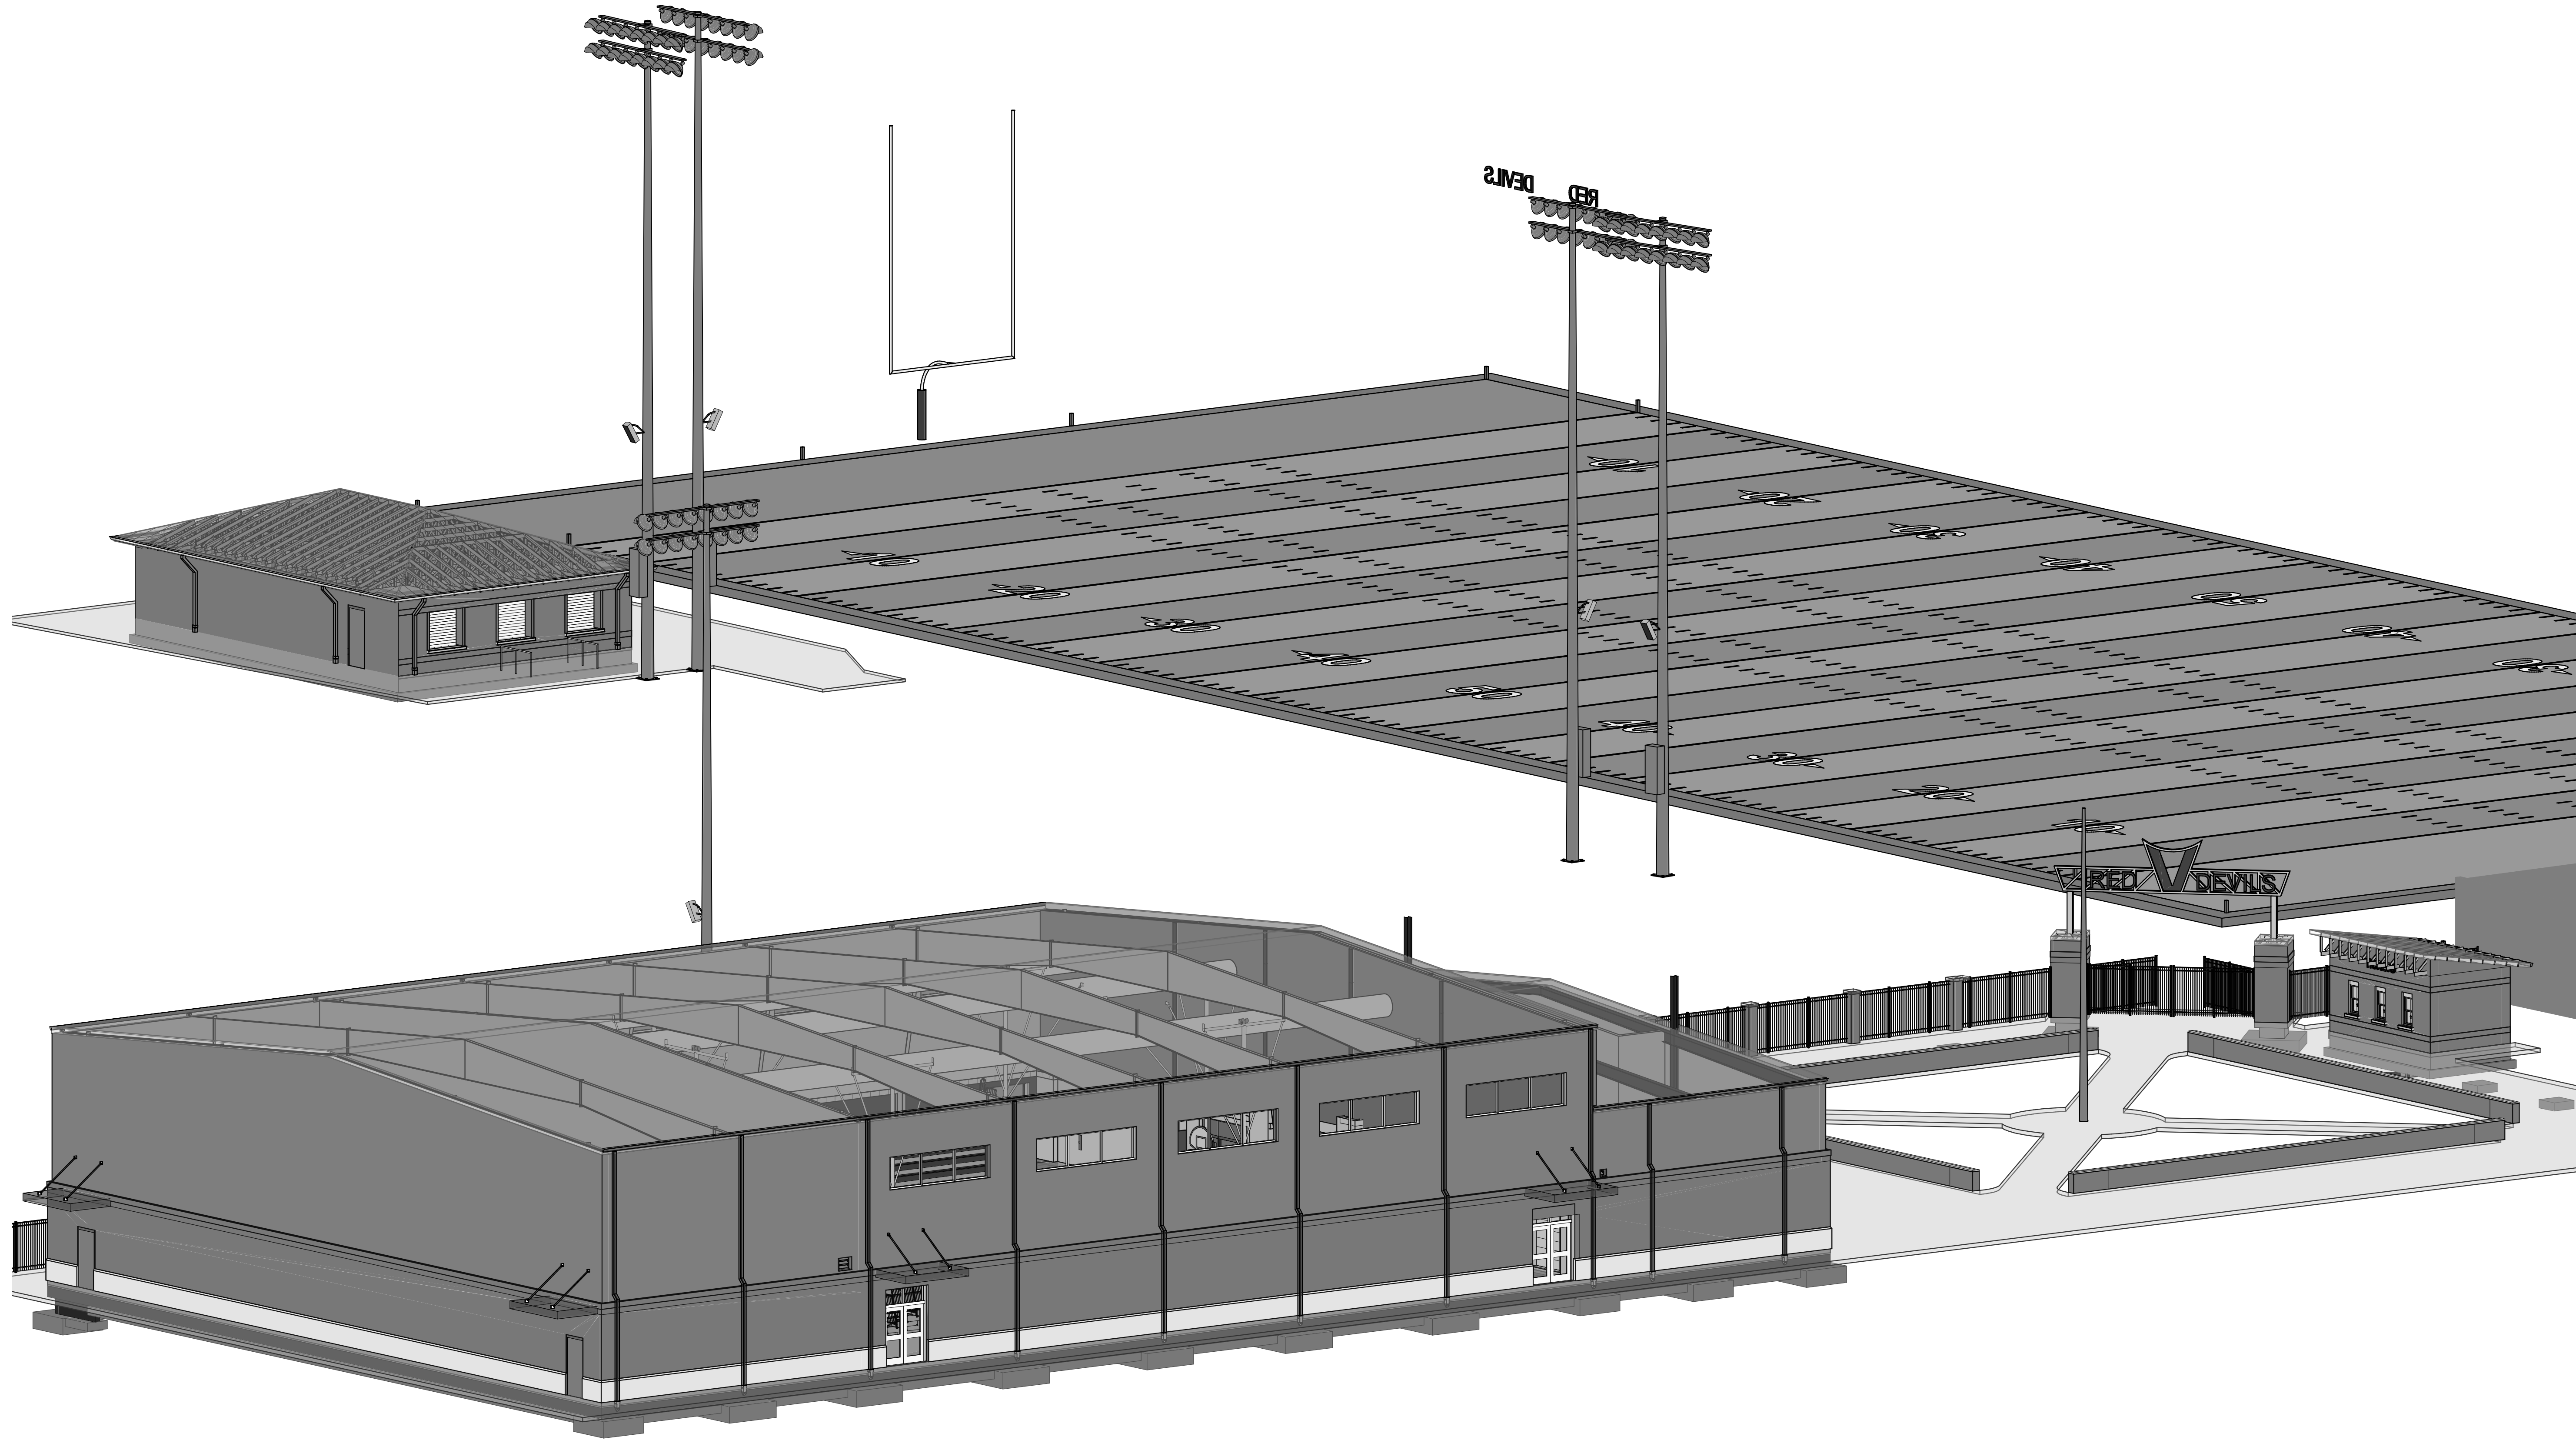

BID DOCUMENTS

DATE: 1-08-26
PROJ NO: 25-032

REVISIONS

#	DESC	DATE
3	ADD 3	2-10-26

STRUCTURAL
ISOMETRIC

S000


STRUCTURAL ISOMETRIC






REVISION - SHEET NUMBER

Sheet Number	Sheet Name	Current Revision	Current Revision Description
S000	STRUCTURAL ISOMETRIC	3	ADD 3
S001	GENERAL NOTES	2	ADD 2
S002	TYPICAL DETAILS	1	ADD 1
S003	TYPICAL DETAILS		
S100	GYM FOUNDATION PLAN	3	ADD 3
S100.1	GYM SLAB CONTROL JOINT PLAN		
S101	RESTROOMS AND TICKET BOOTH FOUNDATION PLAN		
S301	RESTROOMS AND TICKET BOOTH FRAMING PLAN		
S500	SECTIONS & DETAILS	3	ADD 3
S501	SECTIONS & DETAILS		
S502	SECTIONS & DETAILS		
S503	SECTIONS & DETAILS		
S504	SECTIONS & DETAILS		



- Sheet Notes:**
1. See **S0** Sheets for Typical Details & General Notes
 2. Reference all elevations to FF EL (+)0'-0"
 3. Exterior Top of Footing EL (+)3'-0" below FF min / or 1'-0" below adjacent grade min, coordinate w/ Civil whichever is greater TYP
 4. Interior Top of Footing EL (+)3'-0" below FF min TYP
 5. Coordinate foundation elevations with plumbing requirements. Step footings down as required to clear plumbing lines.
 6. * indicates footing step locations.
 7. Assume footings are W24 unless noted otherwise.
 8. Provide (2) #4 x 4" at all re-entrances, space 3" off each corner. See general notes for more information.
 9. Control Joint spacing 10'-0" max. See typical detail, coordinate layout w/ Arch/Owner
 10. Refer to Architectural for all dimensions, slopes, recesses, elevations, etc., not illustrated on this plan. Coordinate all final dimensions and elevations with Architectural.
 11. Shaded regions in walls represent piers and/or opening locations. See Arch for more details and Typical Details for lintel details.
 12. All exterior interior and corner walls that start above slab on grade. Note that additional vertical CMU wall joints will need to be cut to mimic any perpendicular slab joints between these CMU walls.

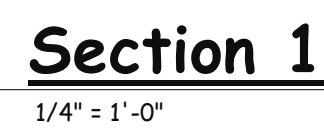

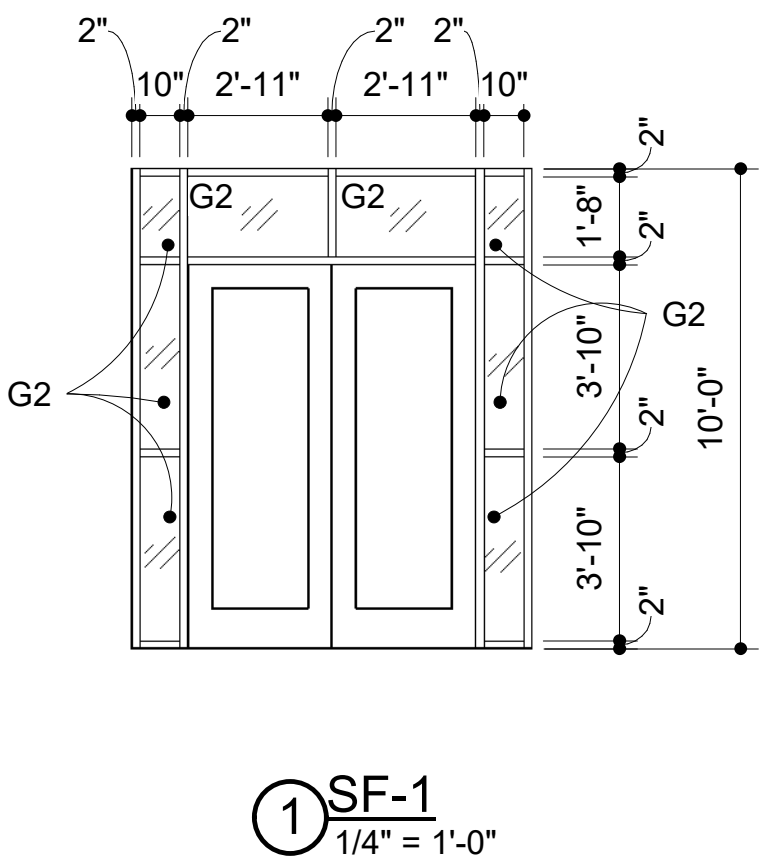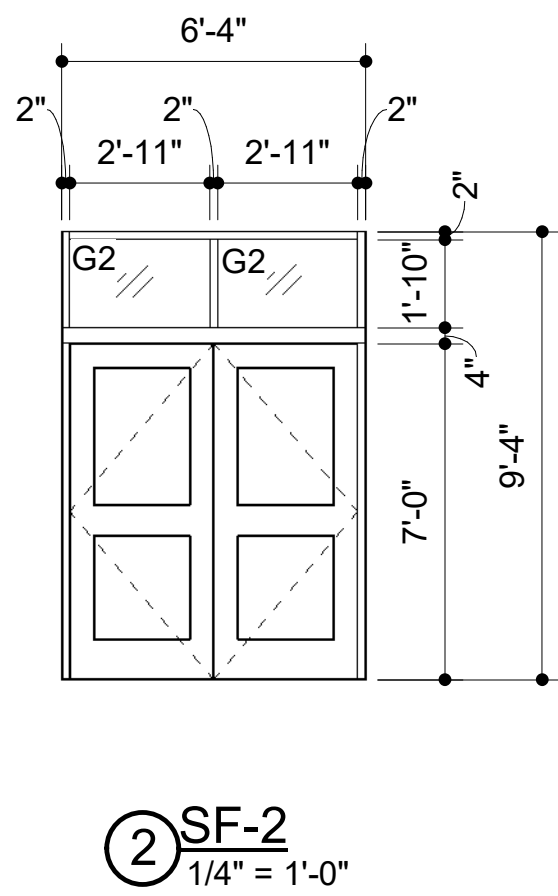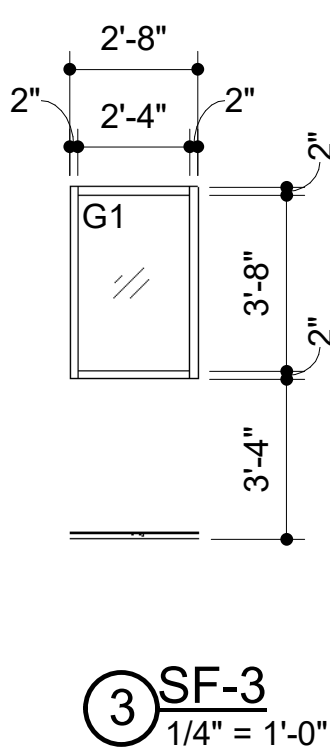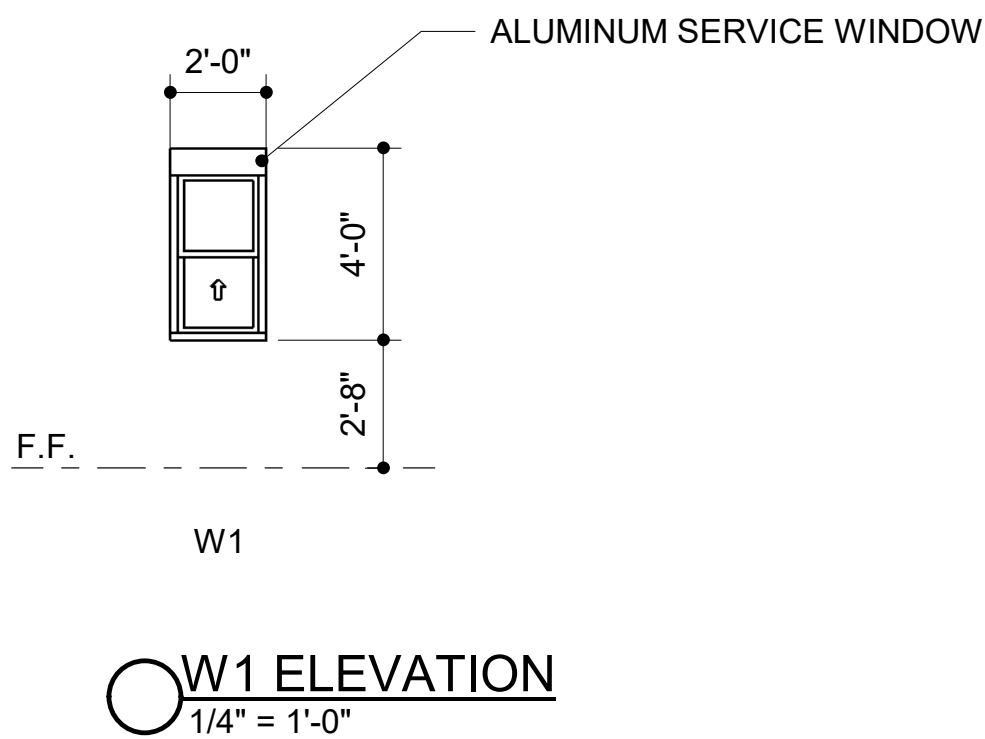
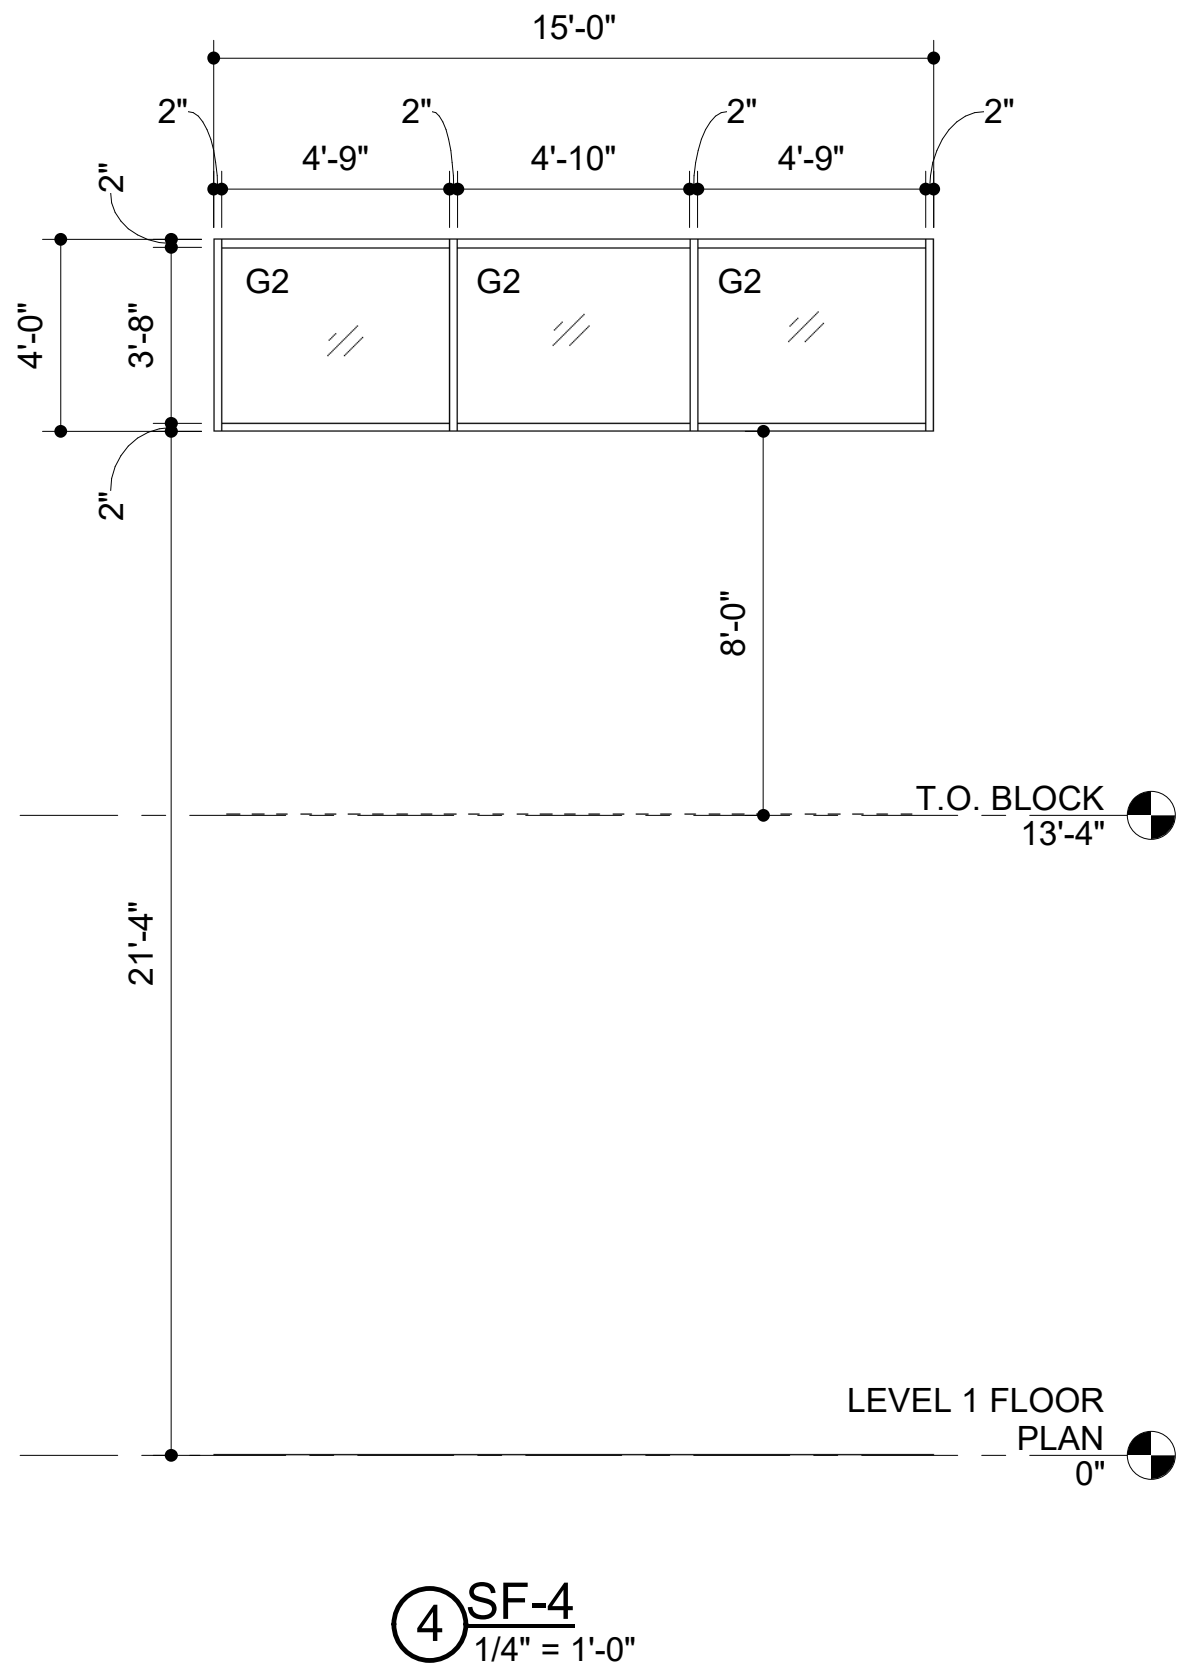



DOOR NUMBER	FIRE RATING	DOOR		DOOR ELEV.	DOOR MATERIAL	DOOR GLAZING	FRAME		FRAME GLAZING	HARDWARE	SIGNAGE	COMMENTS	DOOR NUMBER
		WIDTH	HEIGHT				ELEV.	MATERIAL					
1101A		6'-0"	8'-0"	D4	ALUM	G1	SF1	ALUM	G2	1.0		1	1101A
1101B		6'-0"	8'-0"	D4	ALUM	G1	SF1	ALUM	G2	2.0		1	1101B
1101C		6'-0"	8'-0"	D4	ALUM	G1	SF1	ALUM	G2	2.0		1	1101C
1102A		3'-0"	7'-0"	D1	WD	--		HM	--	10.0	B		1102A
1102B		12'-0"	3'-10"	D6	MFR	--	MFR	MFR	--	--		3	1102B
1103A		3'-0"	7'-0"	D1	WD	--	F2	HM	--	10.0			1103A
1104A	2HR	3'-0"	7'-0"	D1	WD	--	F2	HM	--	9.0			1104A
1104B	2HR	2'-0"	7'-0"	D1	WD	--	F2	HM	--	9.0			1104B
1105A		6'-0"	8'-0"	D6	MFR	--	MFR	MFR	--	--		2	1105A
1106A		3'-0"	7'-0"	D2	WD	G1	F3	HM	--	8.0			1106A
1106B		6'-0"	7'-0"	D2	WD	G1	F3	HM	--	7.0		1	1106B
1106C		6'-0"	7'-0"	D2	WD	G1	F3	HM	--	7.0		1	1106C
1106D		3'-0"	7'-0"	D2	WD	G1	F3	HM	--	8.0			1106D
1106E		6'-0"	7'-0"	D4	ALUM	G1	SF2	ALUM	G2	3.0		1	1106E
1106F		6'-0"	7'-0"	D4	ALUM	G1	SF2	ALUM	G2	4.0		1	1106F
1106G		6'-0"	7'-0"	D4	ALUM	G1	SF2	ALUM	G2	4.0		1	1106G
1106H		6'-0"	7'-0"	D4	ALUM	G1	SF2	ALUM	G2	4.0		1	1106H
1107A		3'-0"	7'-0"	D1	WD	--	F2	HM	--	15.0	B		1107A
1108A		3'-0"	7'-0"	D1	WD	--	F2	HM	--	18.0	A		1108A
1109A		3'-0"	7'-0"	D1	HM	--	F2	HM	--	6.0			1109A
1110A		3'-0"	7'-0"	D1	WD	--	F2	HM	--	15.0	B		1110A
1111A		3'-0"	7'-0"	D2	WD	G1	F2	HM	--	14.0			1111A
1112A		3'-0"	7'-0"	D1	WD	--	F2	HM	--	12.0	C		1112A
1112B		3'-0"	7'-0"	D1	WD	--	F2	HM	--	16.0			1112B
1114A		3'-0"	7'-0"	D1	WD	--	F2	HM	--	18.0			1114A
1115A		3'-0"	7'-0"	D1	WD	--	F2	HM	--	18.0			1115A
1116A		3'-0"	7'-0"	D1	WD	--	F2	HM	--	10.0			1116A
1117A		3'-0"	7'-0"	D1	WD	--	F2	HM	--	10.0			1117A
1118A		3'-0"	7'-0"	D2	WD	G1	F2	HM	--	13.0	B		1118A
1119A		3'-0"	7'-0"	D1	WD	--	F2	HM	--	18.0			1119A
1121A		3'-0"	7'-0"	D2	WD	G1	F2	HM	--	12.0	C		1121A
1121B		3'-0"	7'-0"	D1	WD	--	F2	HM	--	16.0			1121B
1122A		3'-0"	7'-0"	D1	WD	--	F2	HM	--	15.0	B		1122A
1123A		3'-0"	7'-0"	D2	WD	G1	F2	HM	--	14.0			1123A
1124A		3'-0"	7'-0"	D1	WD	--	F2	HM	--	15.0	B		1124A
1125A		3'-0"	7'-0"	D1	WD	--	F2	HM	--	18.0	A		1125A
1126A		3'-0"	7'-0"	D1	WD	--	F2	HM	--	5.0			1126A
1127A		2'-6"	7'-0"	D1	HM	--	F2	HM	--	17.0			1127A
1128A		3'-0"	7'-0"	D1	WD	--	F2	HM	--	14.0	A		1128A
1130A		2'-6"	7'-0"	D1	WD	--	F2	HM	--	11.0			1130A
1131A		3'-0"	7'-0"	D1	WD	--	F2	HM	--	14.0	A		1131A
1201A		3'-0"	7'-0"	D1	HM	--	F2	HM	--	20.0			1201A
1301A		3'-0"	7'-0"	D1	HM	--	F2	HM	--	22.0			1301A
1302A		3'-0"	7'-0"	D1	HM	--	F2	HM	--	22.0			1302A
1303A		3'-0"	7'-0"	D1	HM	--	F2	HM	--	23.0			1303A
1304A		3'-0"	7'-0"	D1	HM	--	F2	HM	--	21.0			1304A
1304B		5'-8"	4'-8"	D6	MFR	--	MFR	MFR	--	--		3	1304B
1304C		5'-8"	4'-8"	D6	MFR	--	MFR	MFR	--	--		3	1304C
1304D		5'-8"	4'-8"	D6	MFR	--	MFR	MFR	--	--		3	1304D
1304E		5'-8"	4'-8"	D6	MFR	--	MFR	MFR	--	--		3	1304E

DOOR SCHEDULE LEGEND:
ALUM - ALUMINUM
HM - HOLLOW METAL
MFR - MANUFACTURER'S STANDARD
WD - WOOD

GLAZING LEGEND:
G1 - CLEAR TEMPERED GLASS
G2 - 1" INSULATED GLAZING

DOOR SCHEDULE COMMENTS:
1. PAIR OF DOORS
2. INTERIOR OVERHEAD COILING DOOR
3. COUNTER-TOP COILING DOOR

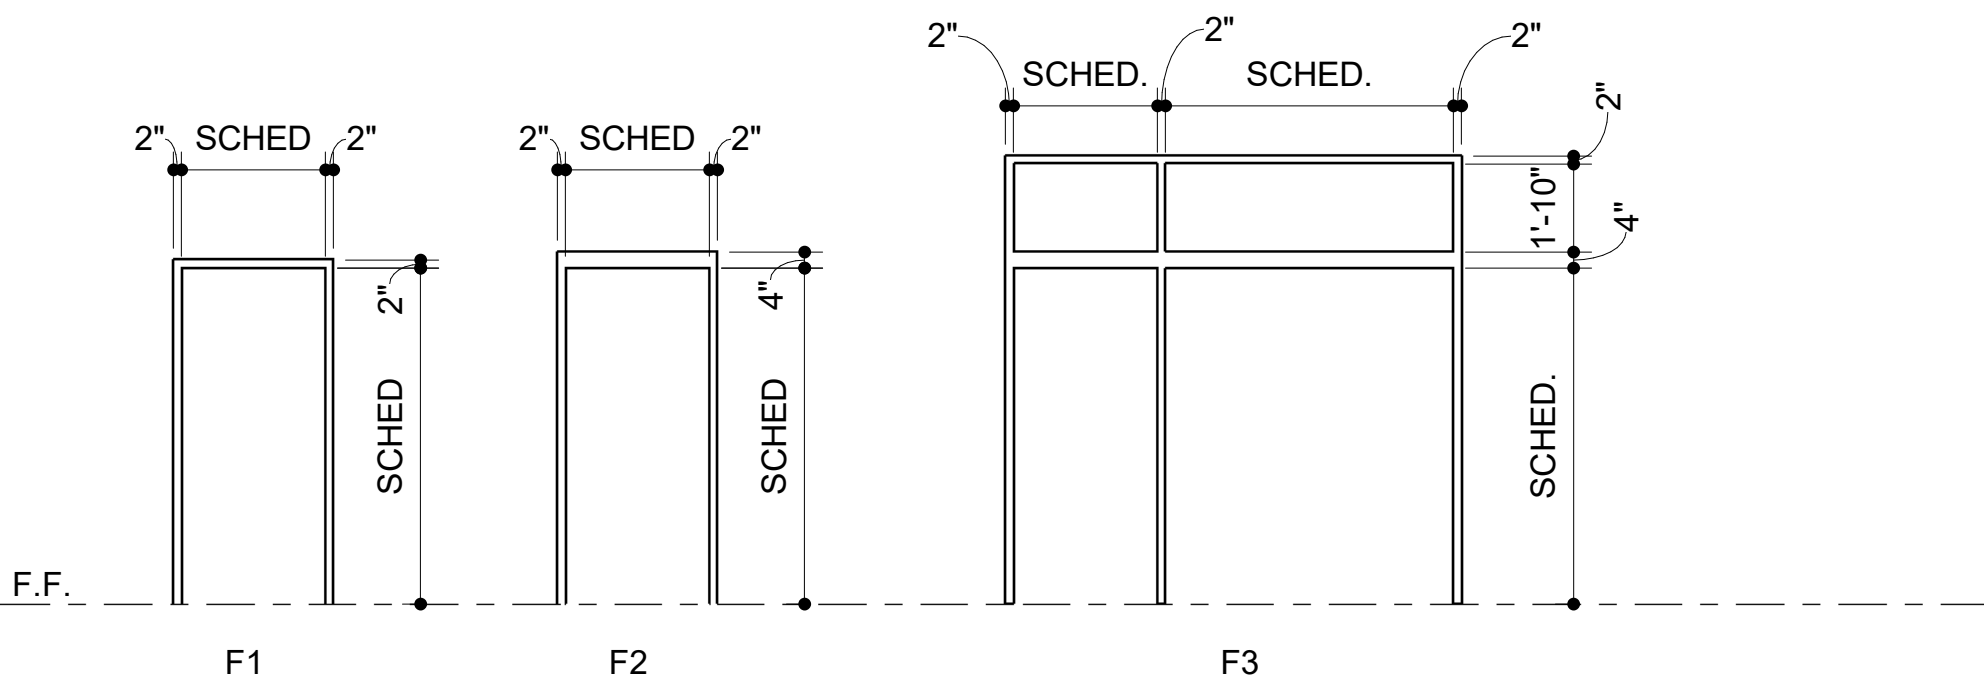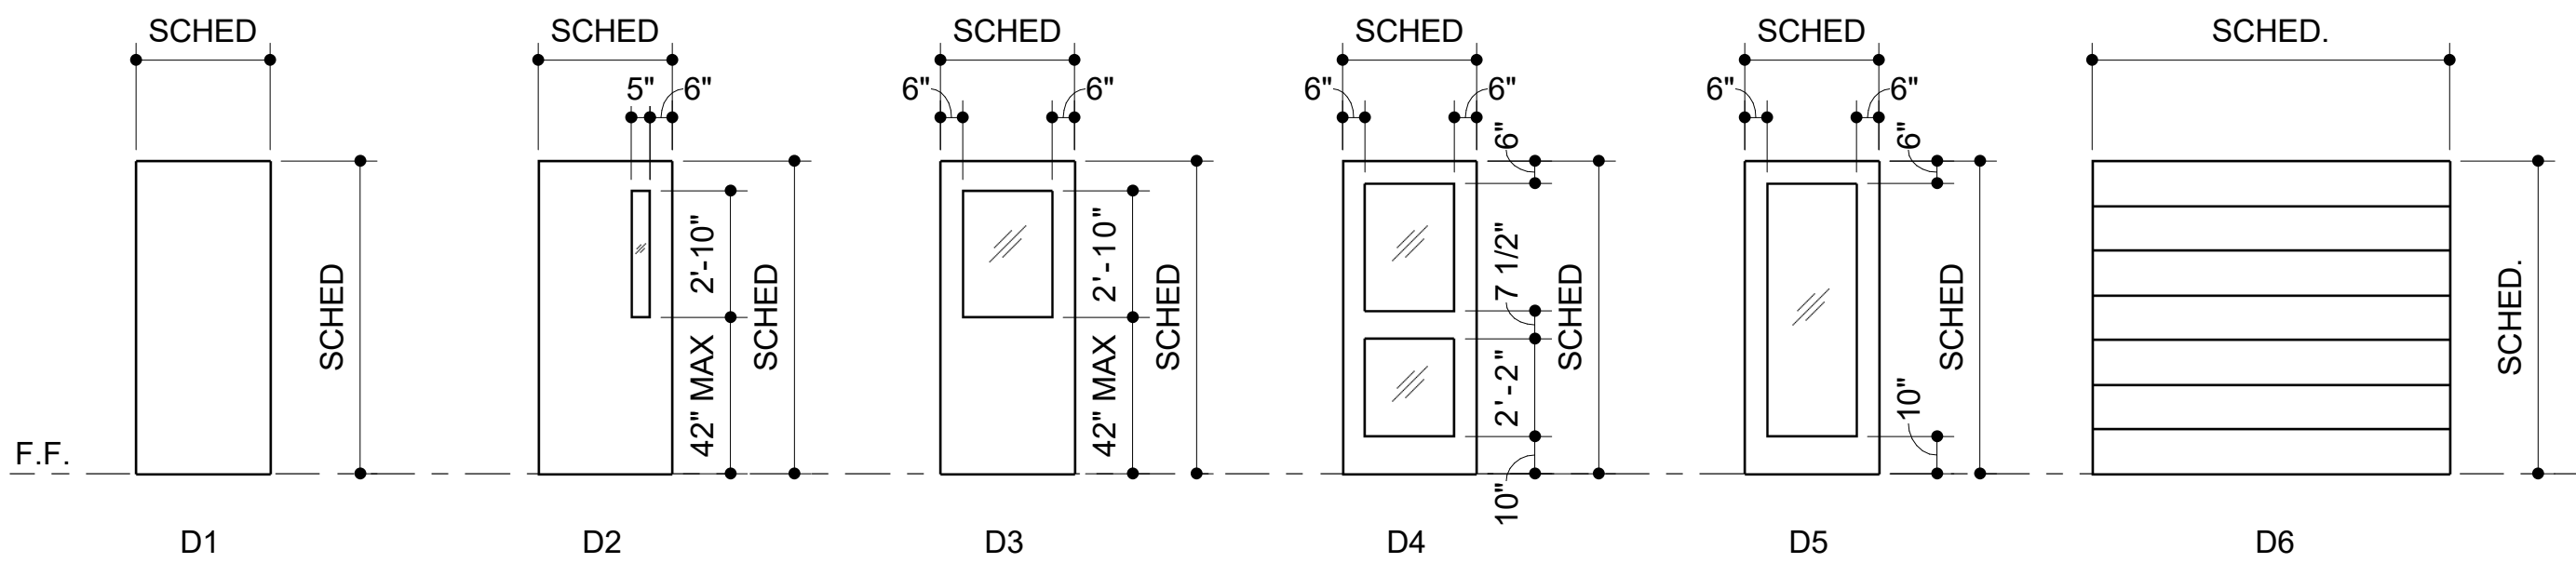

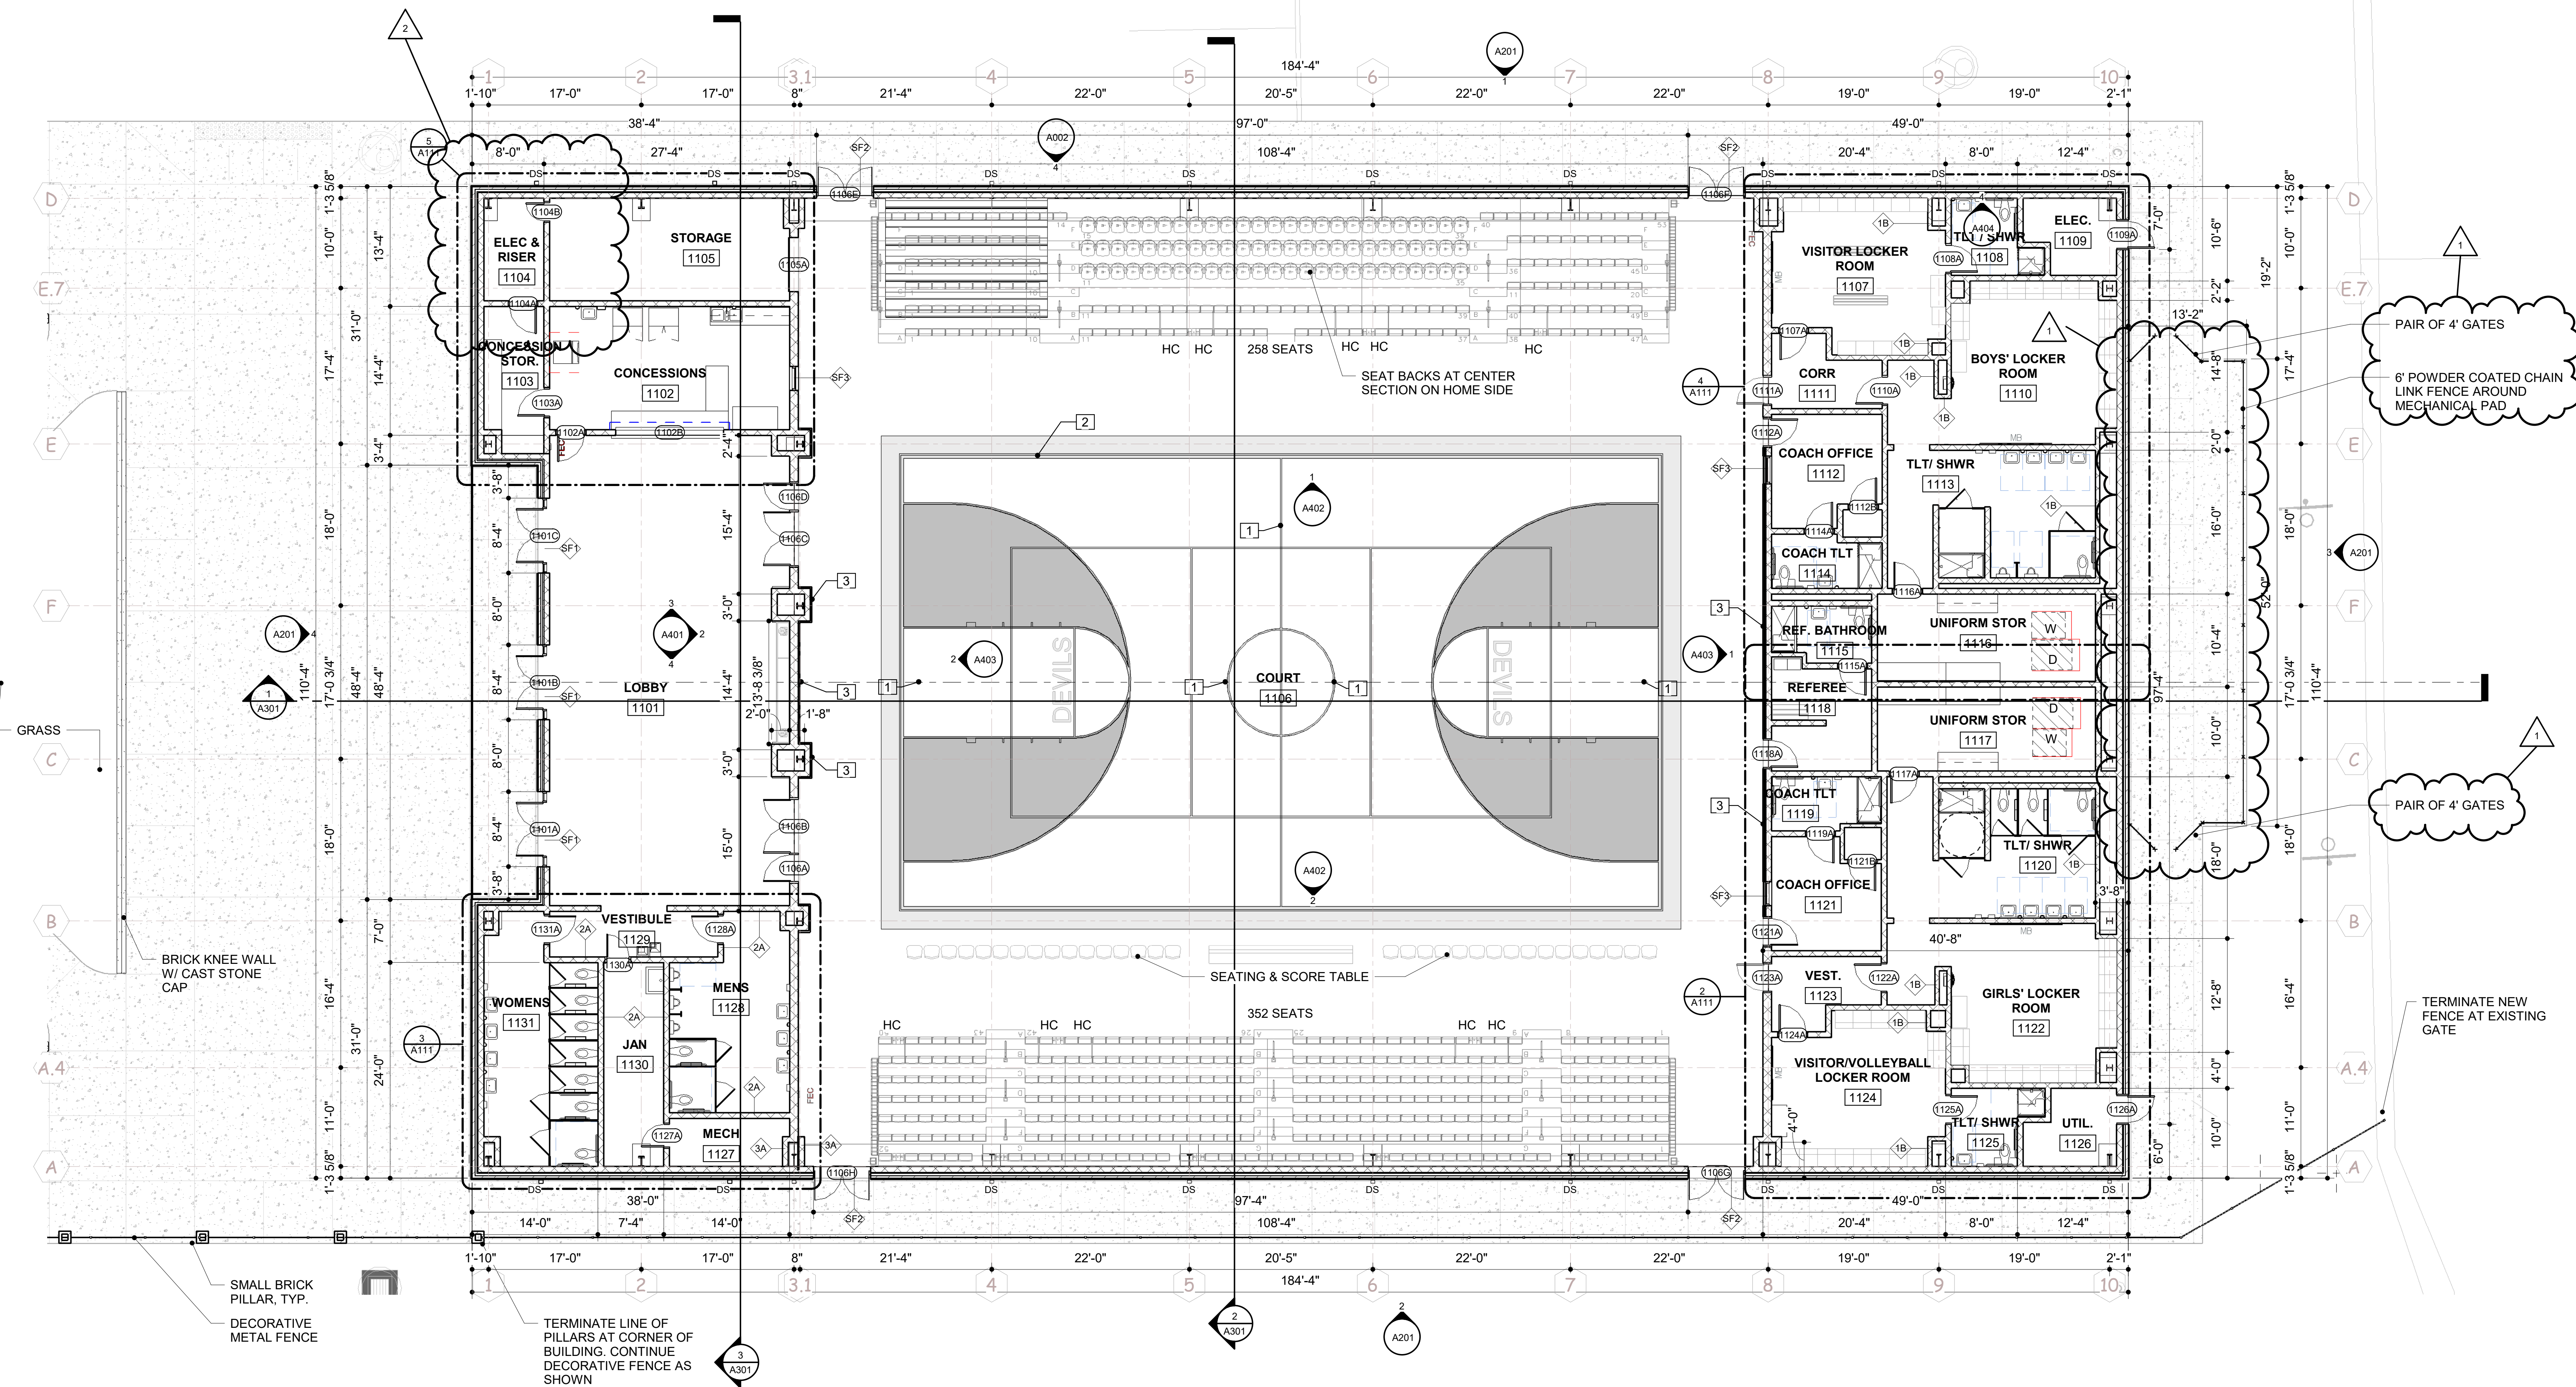


REFERENCE NOTES	
NUMBER	NOTE
1	RECESSED POST MOUNTS WITH COVERS.
2	SEE A601 & SPECS FOR GYMNASIUM STRIPING PLAN.
3	WALL PADS - SEE SPECS.

DRAWING LEGEND:

- STUD WALL

- CMU WALL

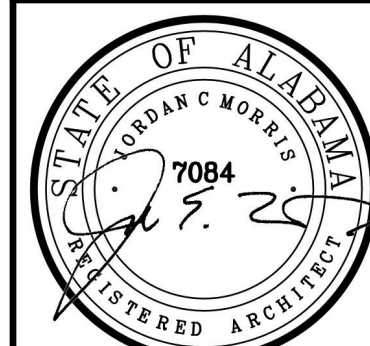SEE A316 FOR WALL PARTITION TYPES.
ALL WALLS TYPICAL WALL TYPE U.N.O.ALL DOORS ARE 4" FROM FACE OF
WALL (ON HINGED SIDE) U.N.O.**WARD | SCOTT | MORRIS**
ARCHITECTURETUSCALOOSA | HUNTSVILLE
1606 PAUL W. BRYANT DRIVE, TUSCALOOSA, ALABAMA 35401
www.wardscottmorrismorris.com**CHILTON CO. VERBENA HS GYM**
CHILTON COUNTY BOARD OF EDUCATION
202 COUNTY ROAD 510, VERBENA, AL 36091


BID DOCUMENTS

DATE: 01/08/26
PROJ NO: 25-032


REVISIONS

#	DESC	DATE
1	ADD 001	01/30/26
2	ADD 003	02/10/26


FLOOR PLAN -
GYMNASIUM**A101****1 FLOOR PLAN - GYMNASIUM**
1/8" = 1'-0"

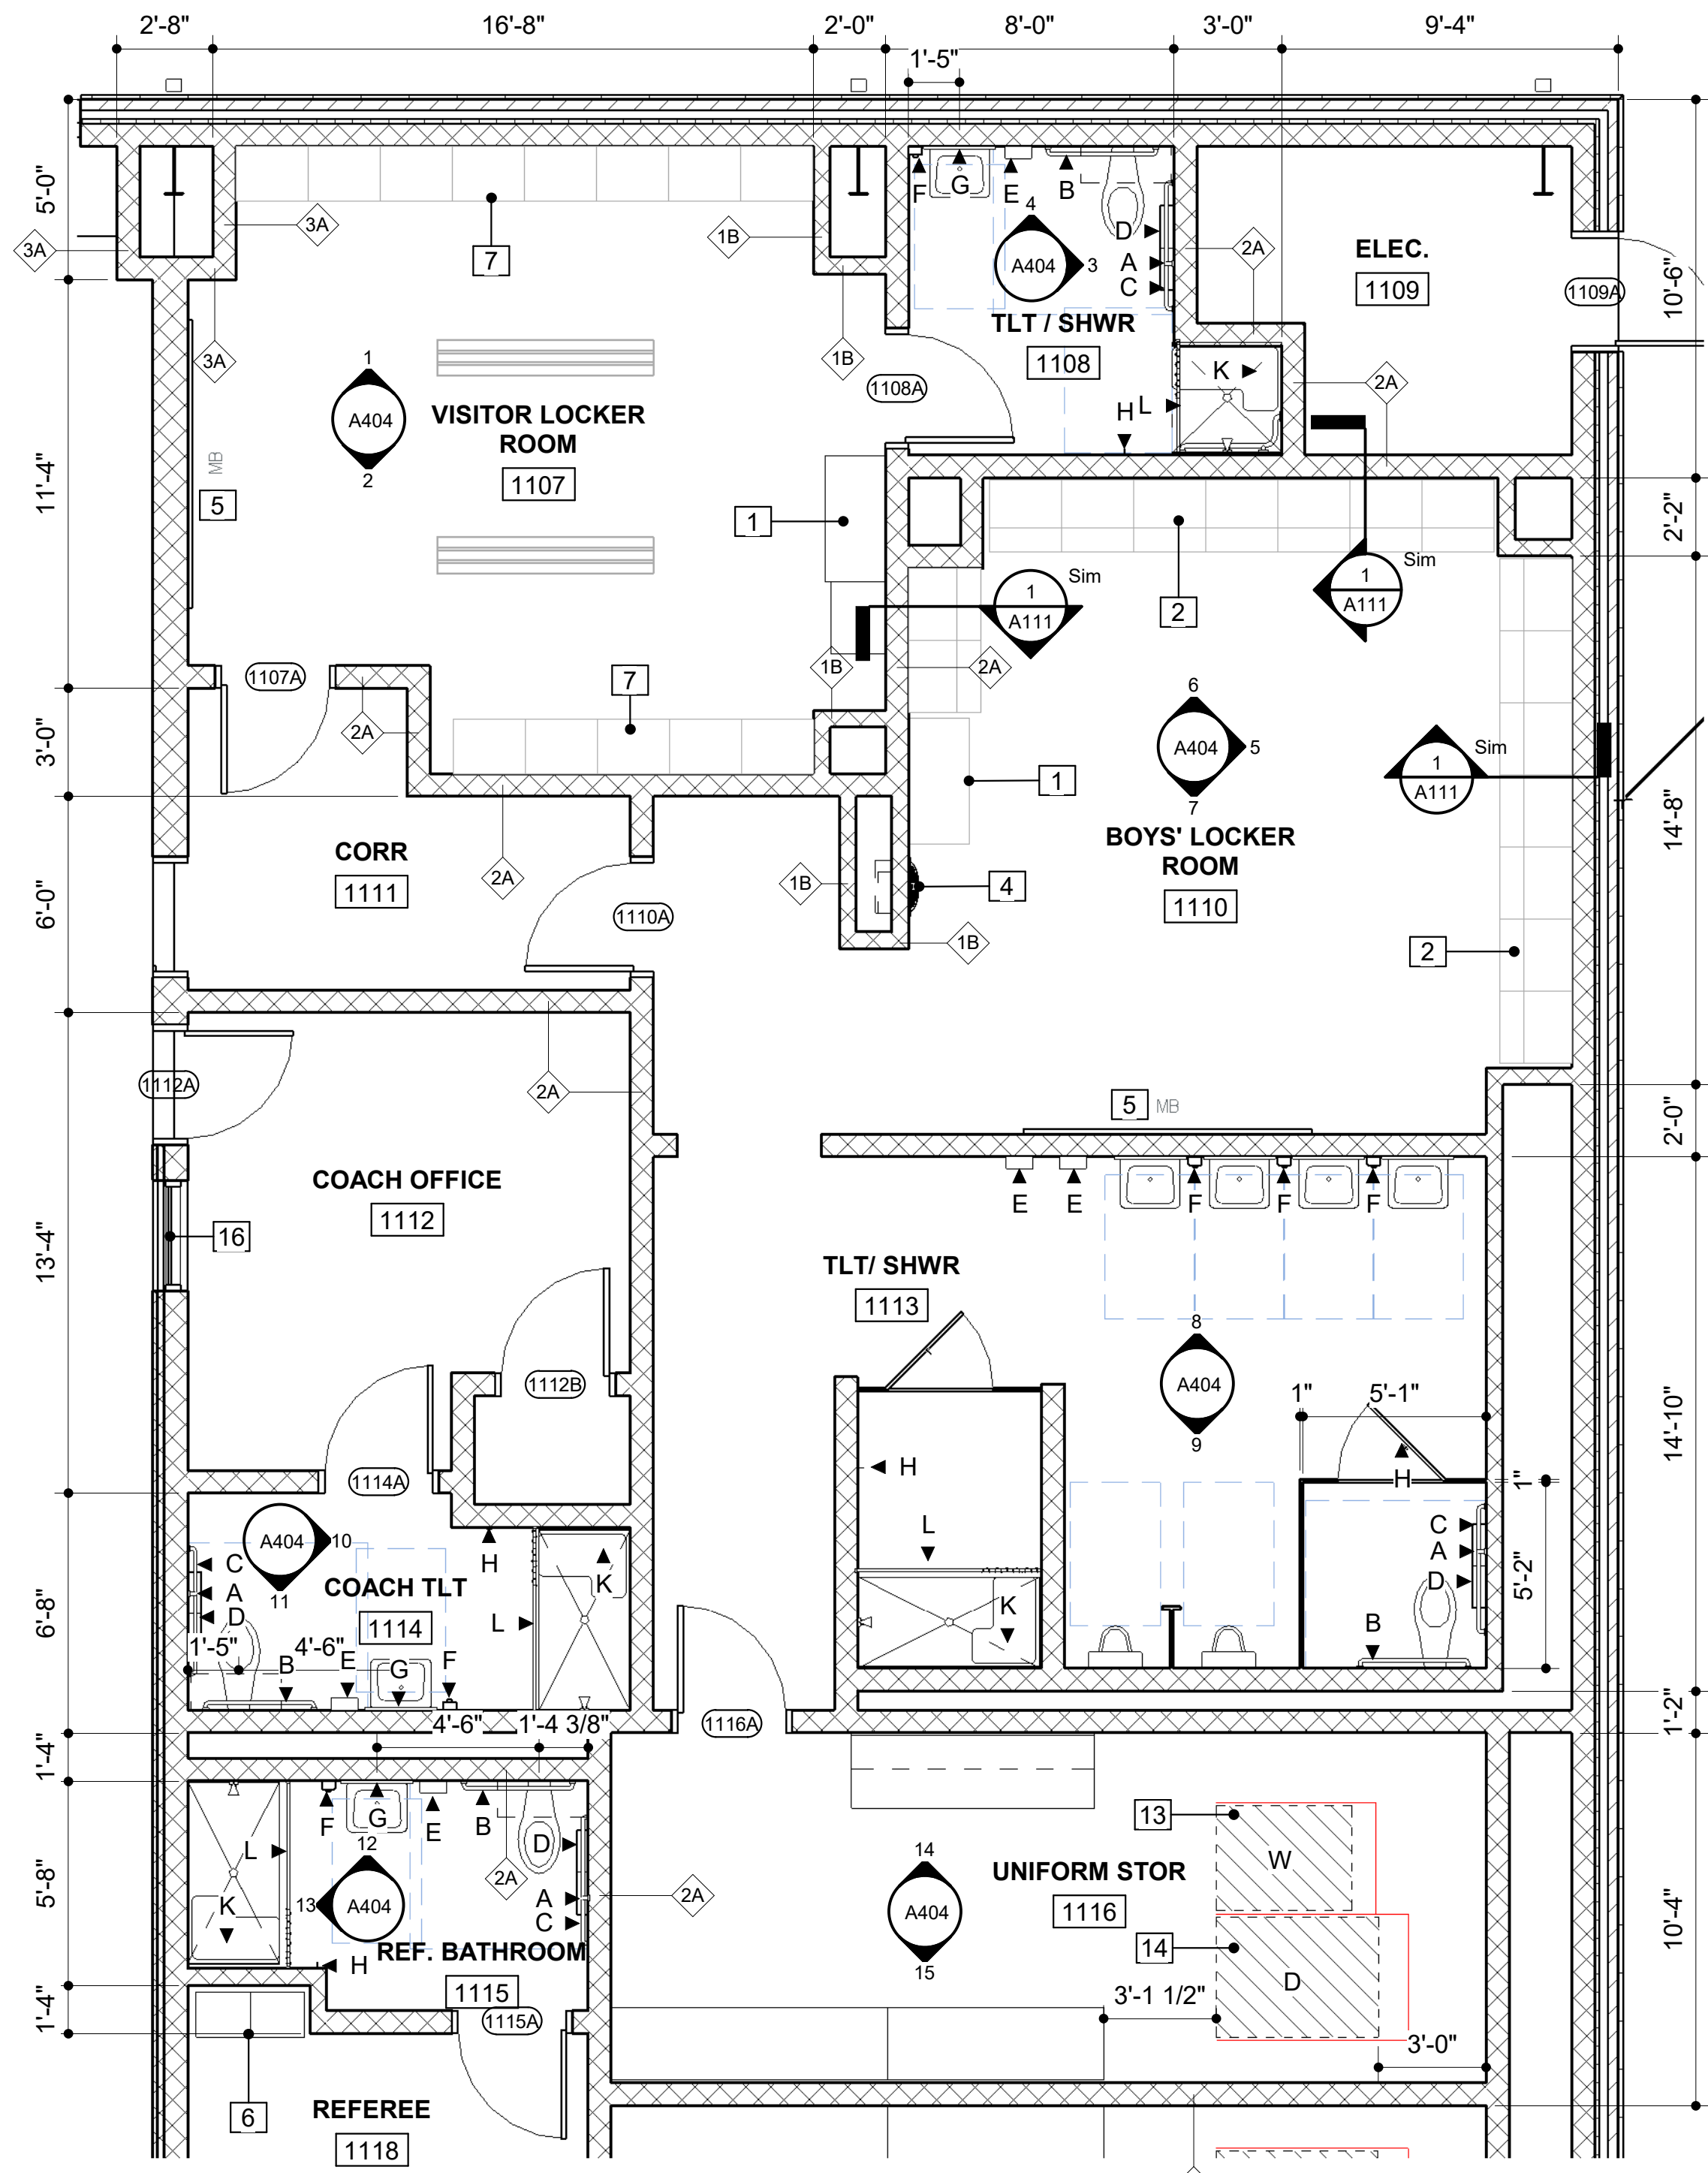


4 ENLARGED MENS SIDE
1/4" = 1'-0"

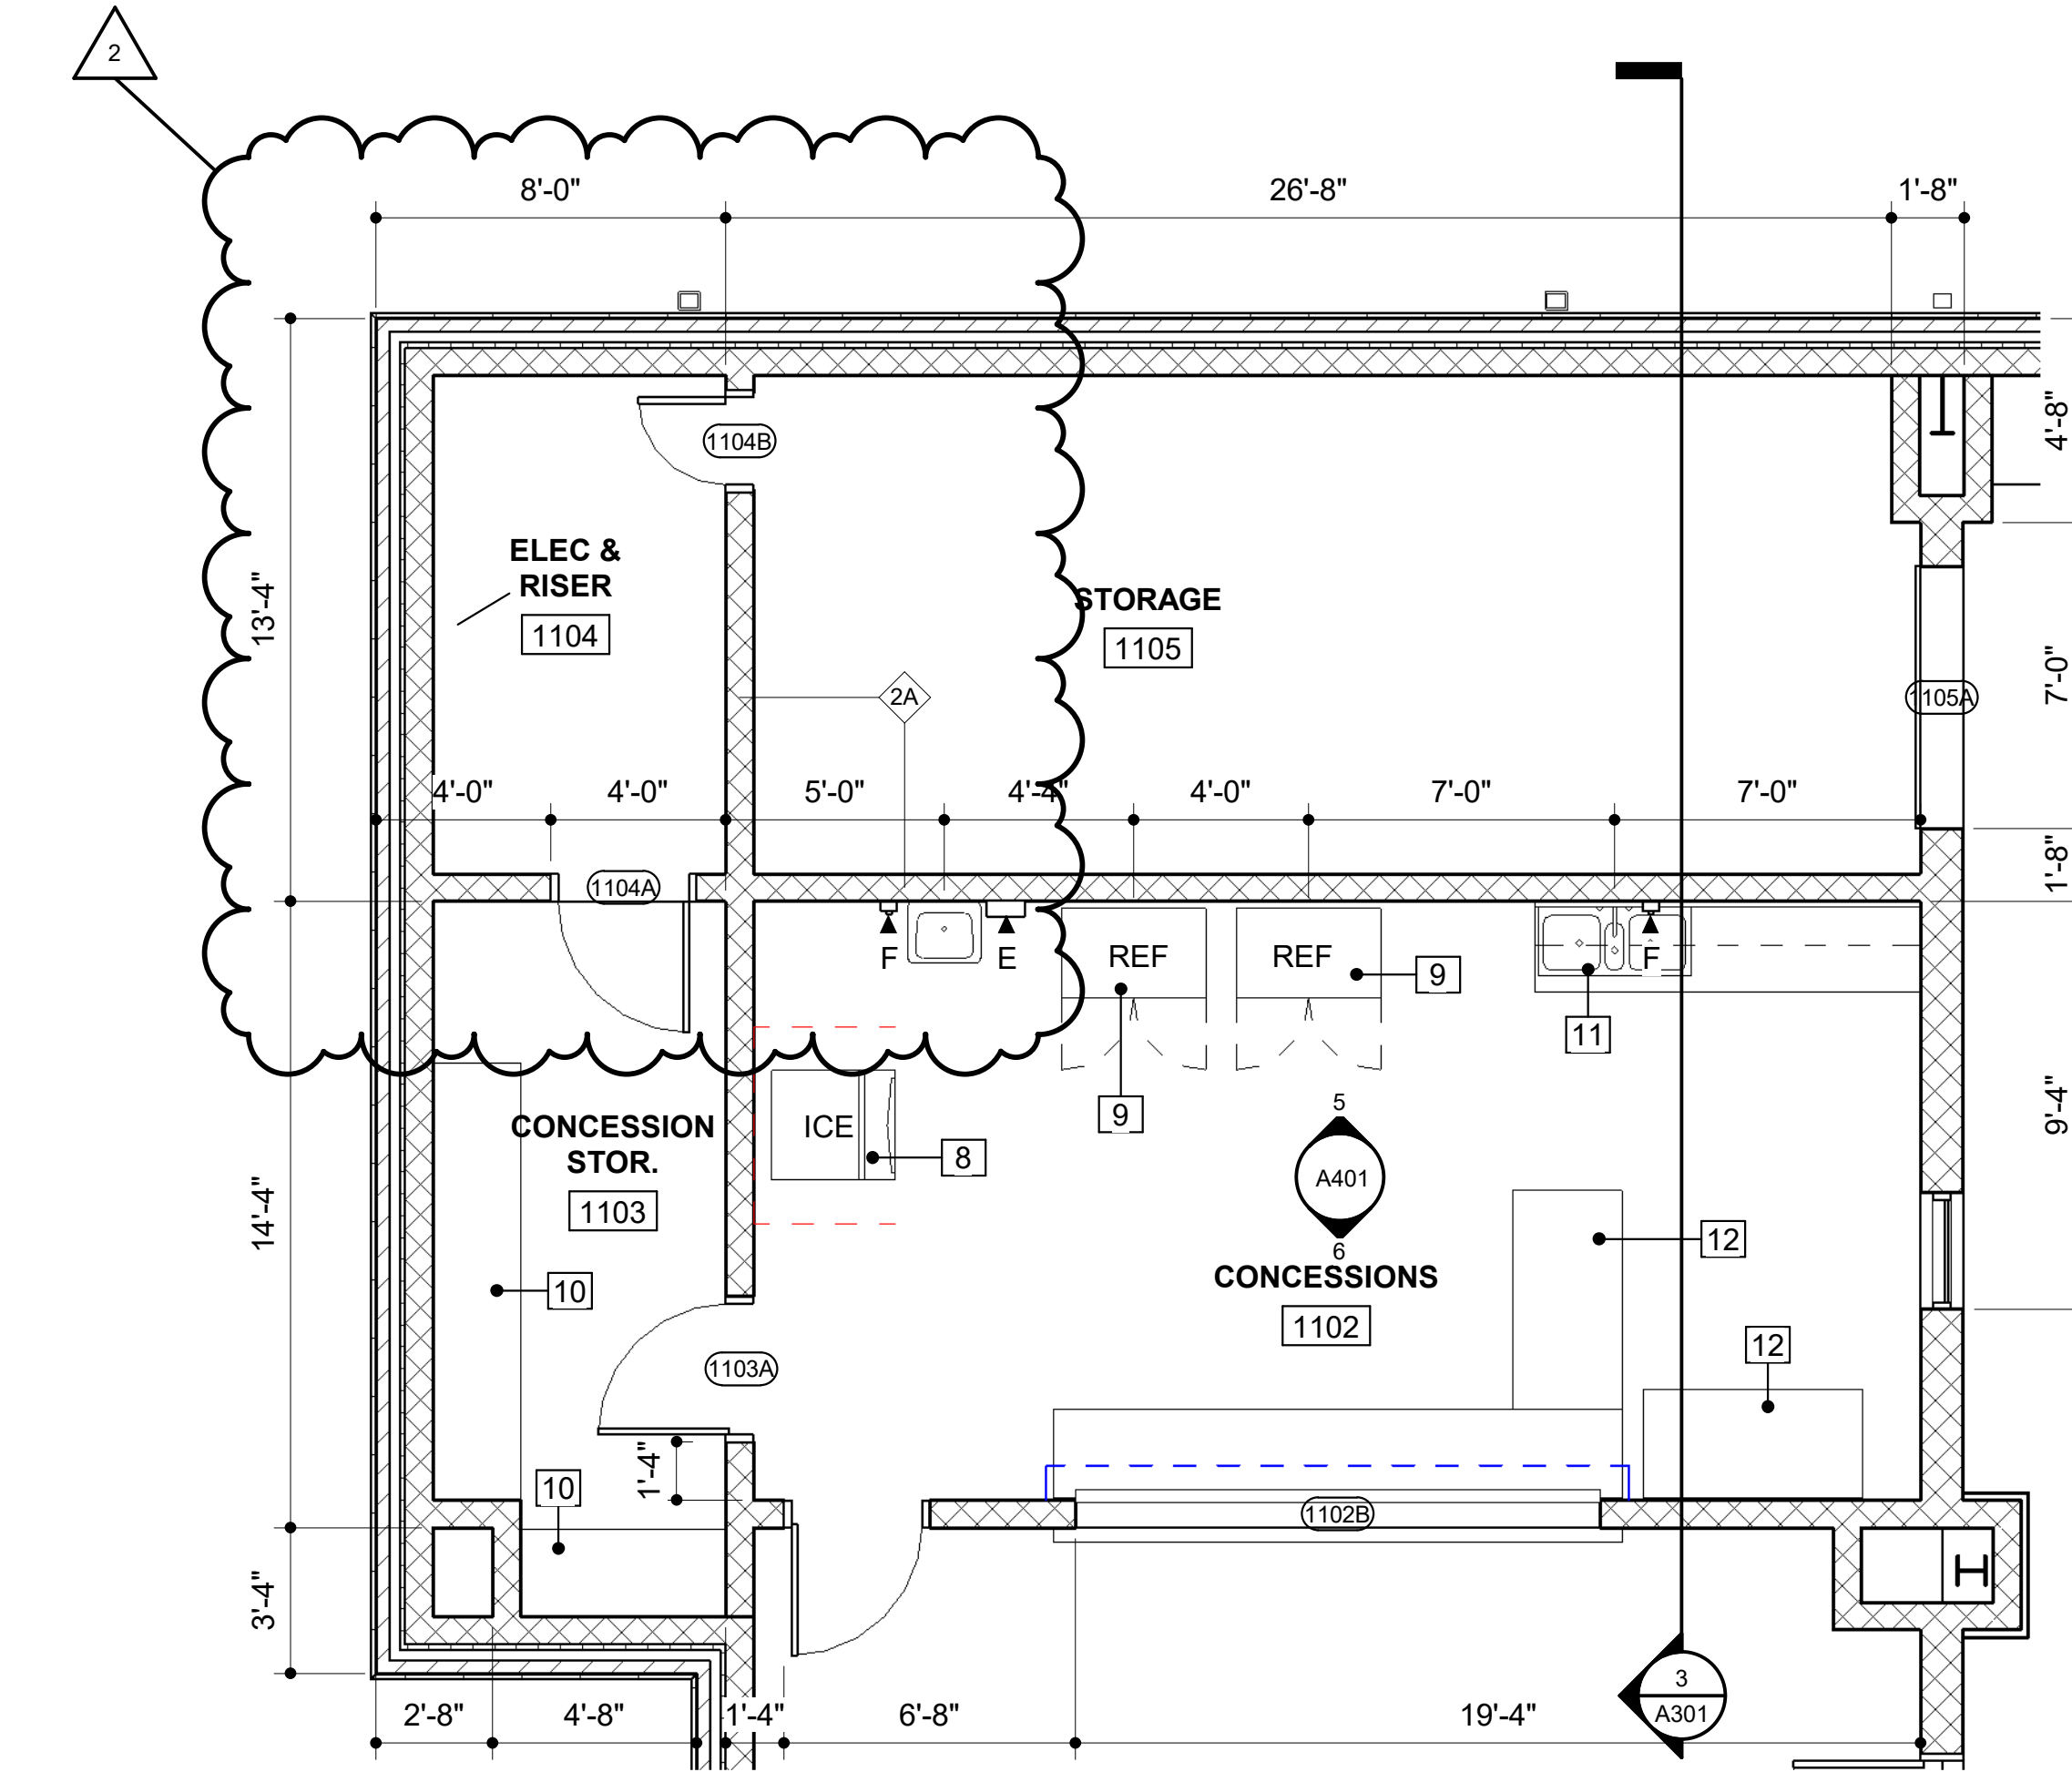

5 ENLARGED CONCESSIONS
1/4" = 1'-0"

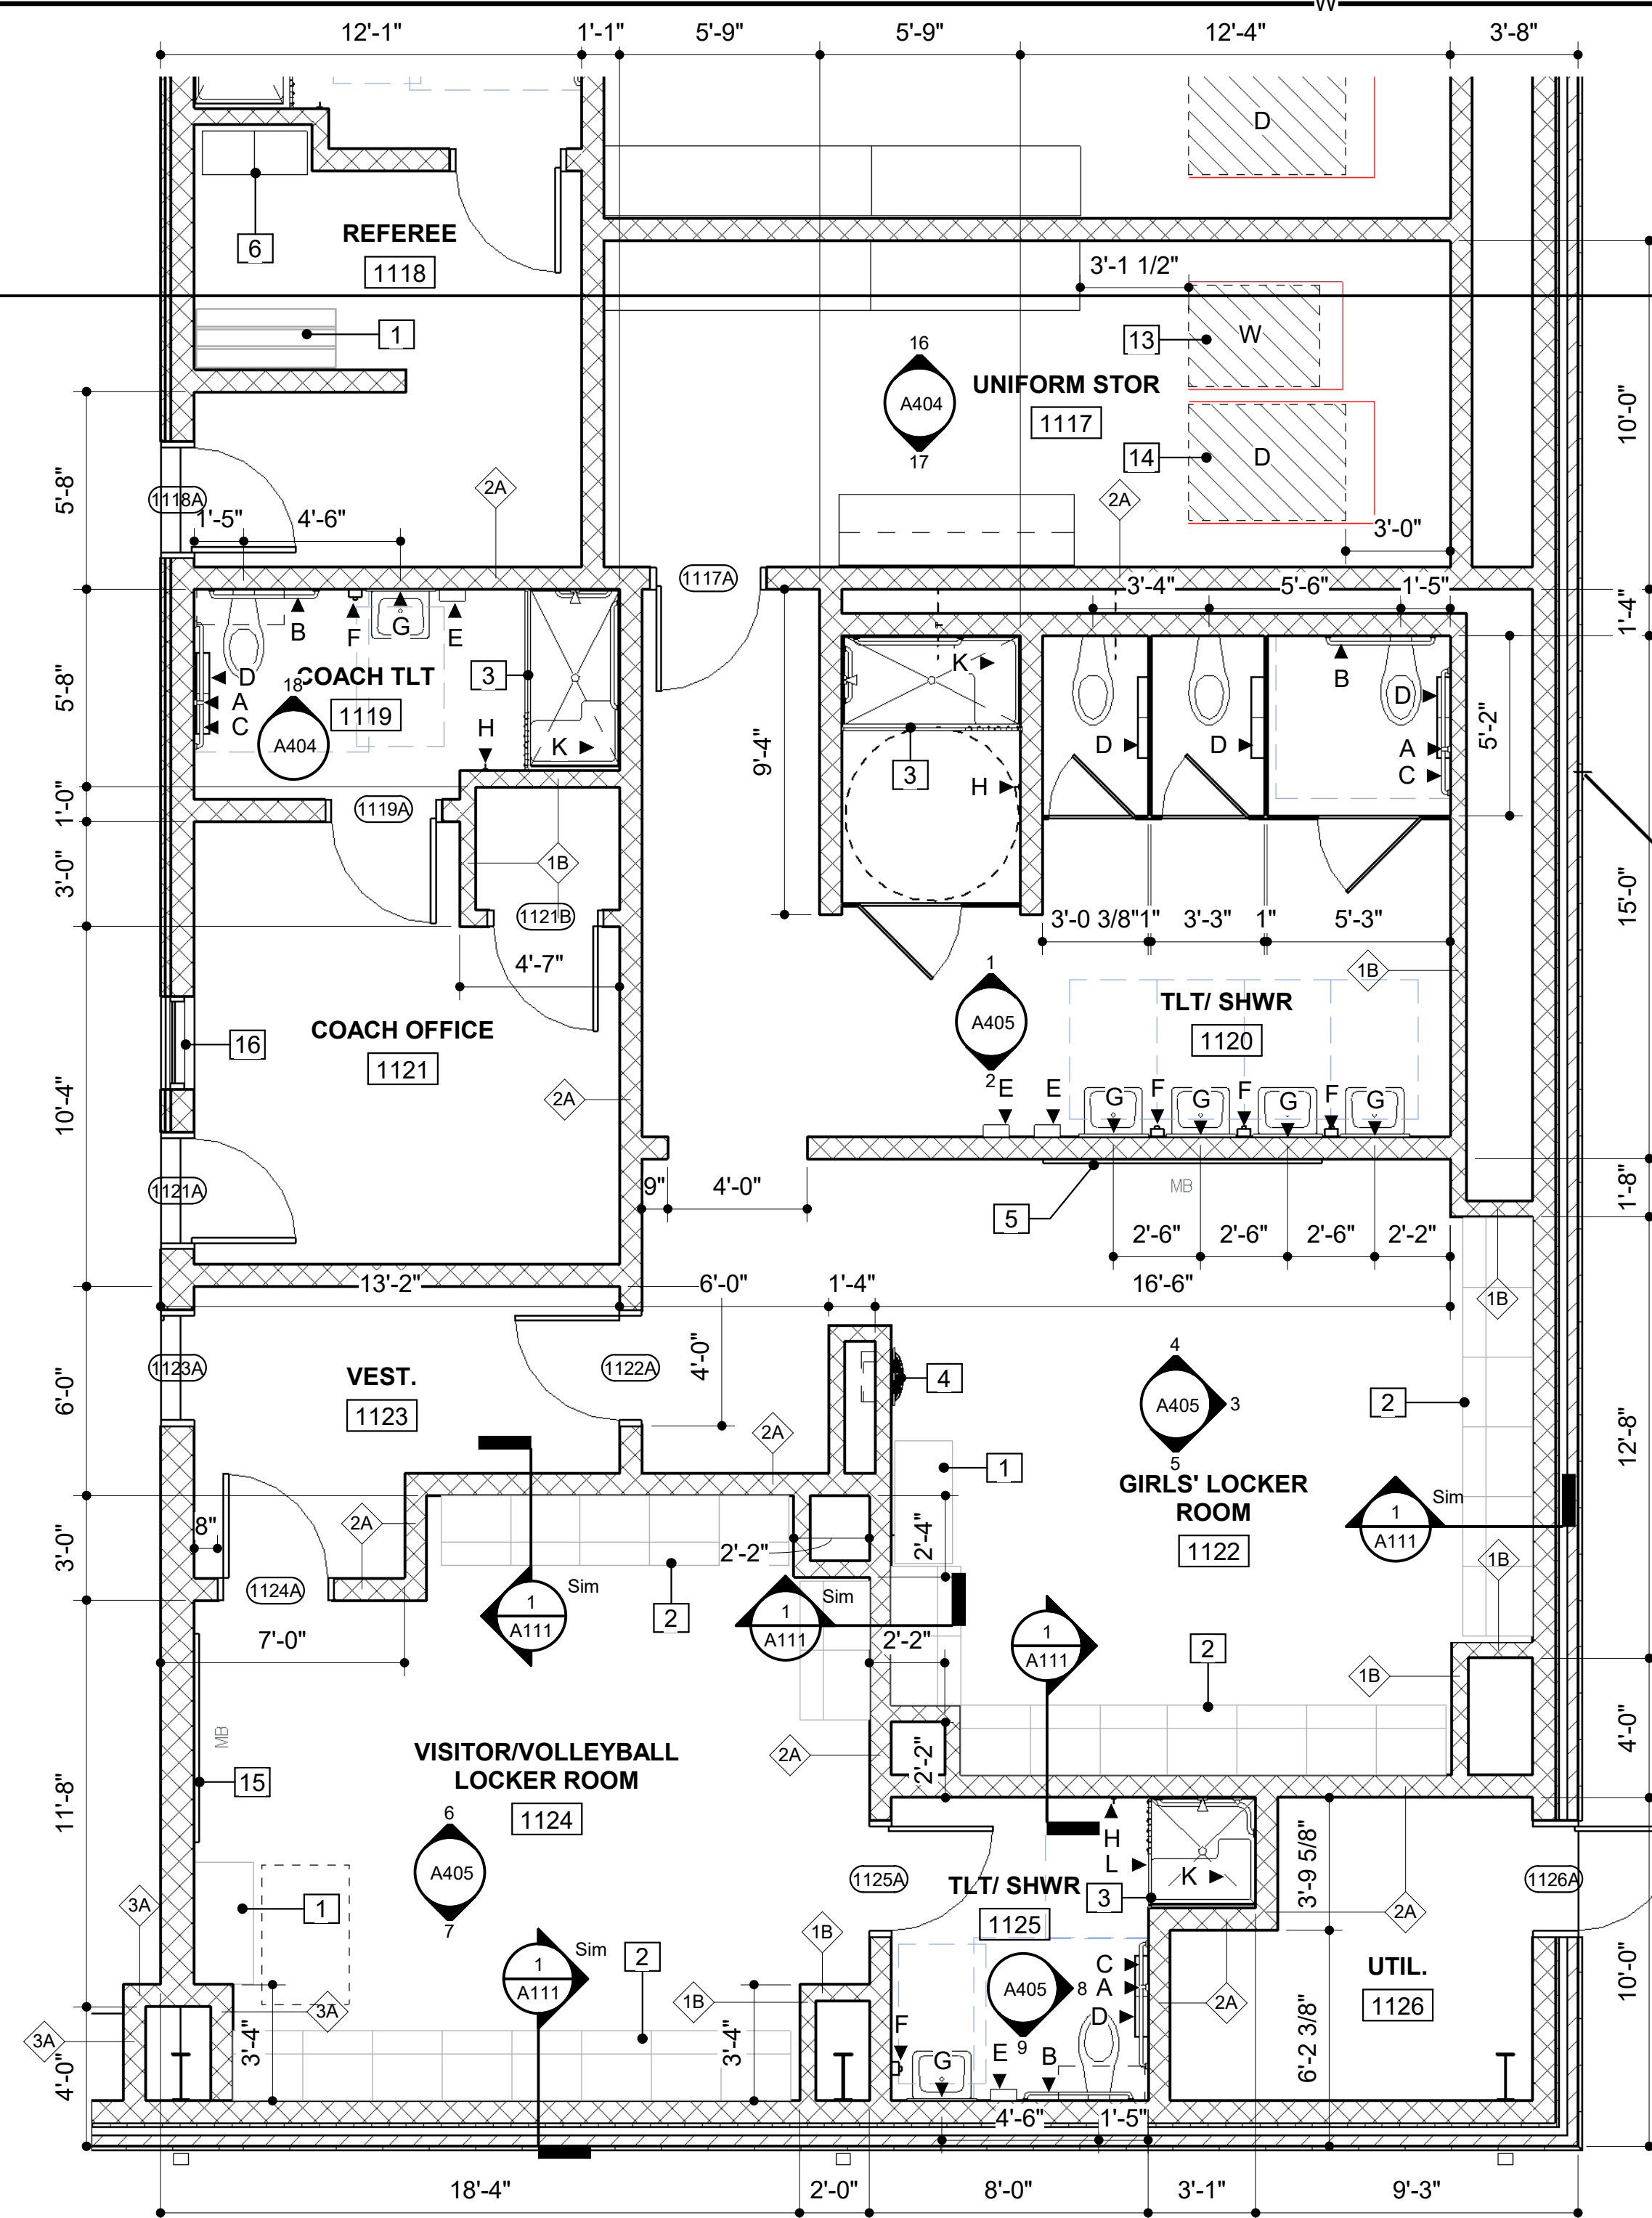

2 ENLARGED GIRLS LOCKER ROOMS
1/4" = 1'-0"

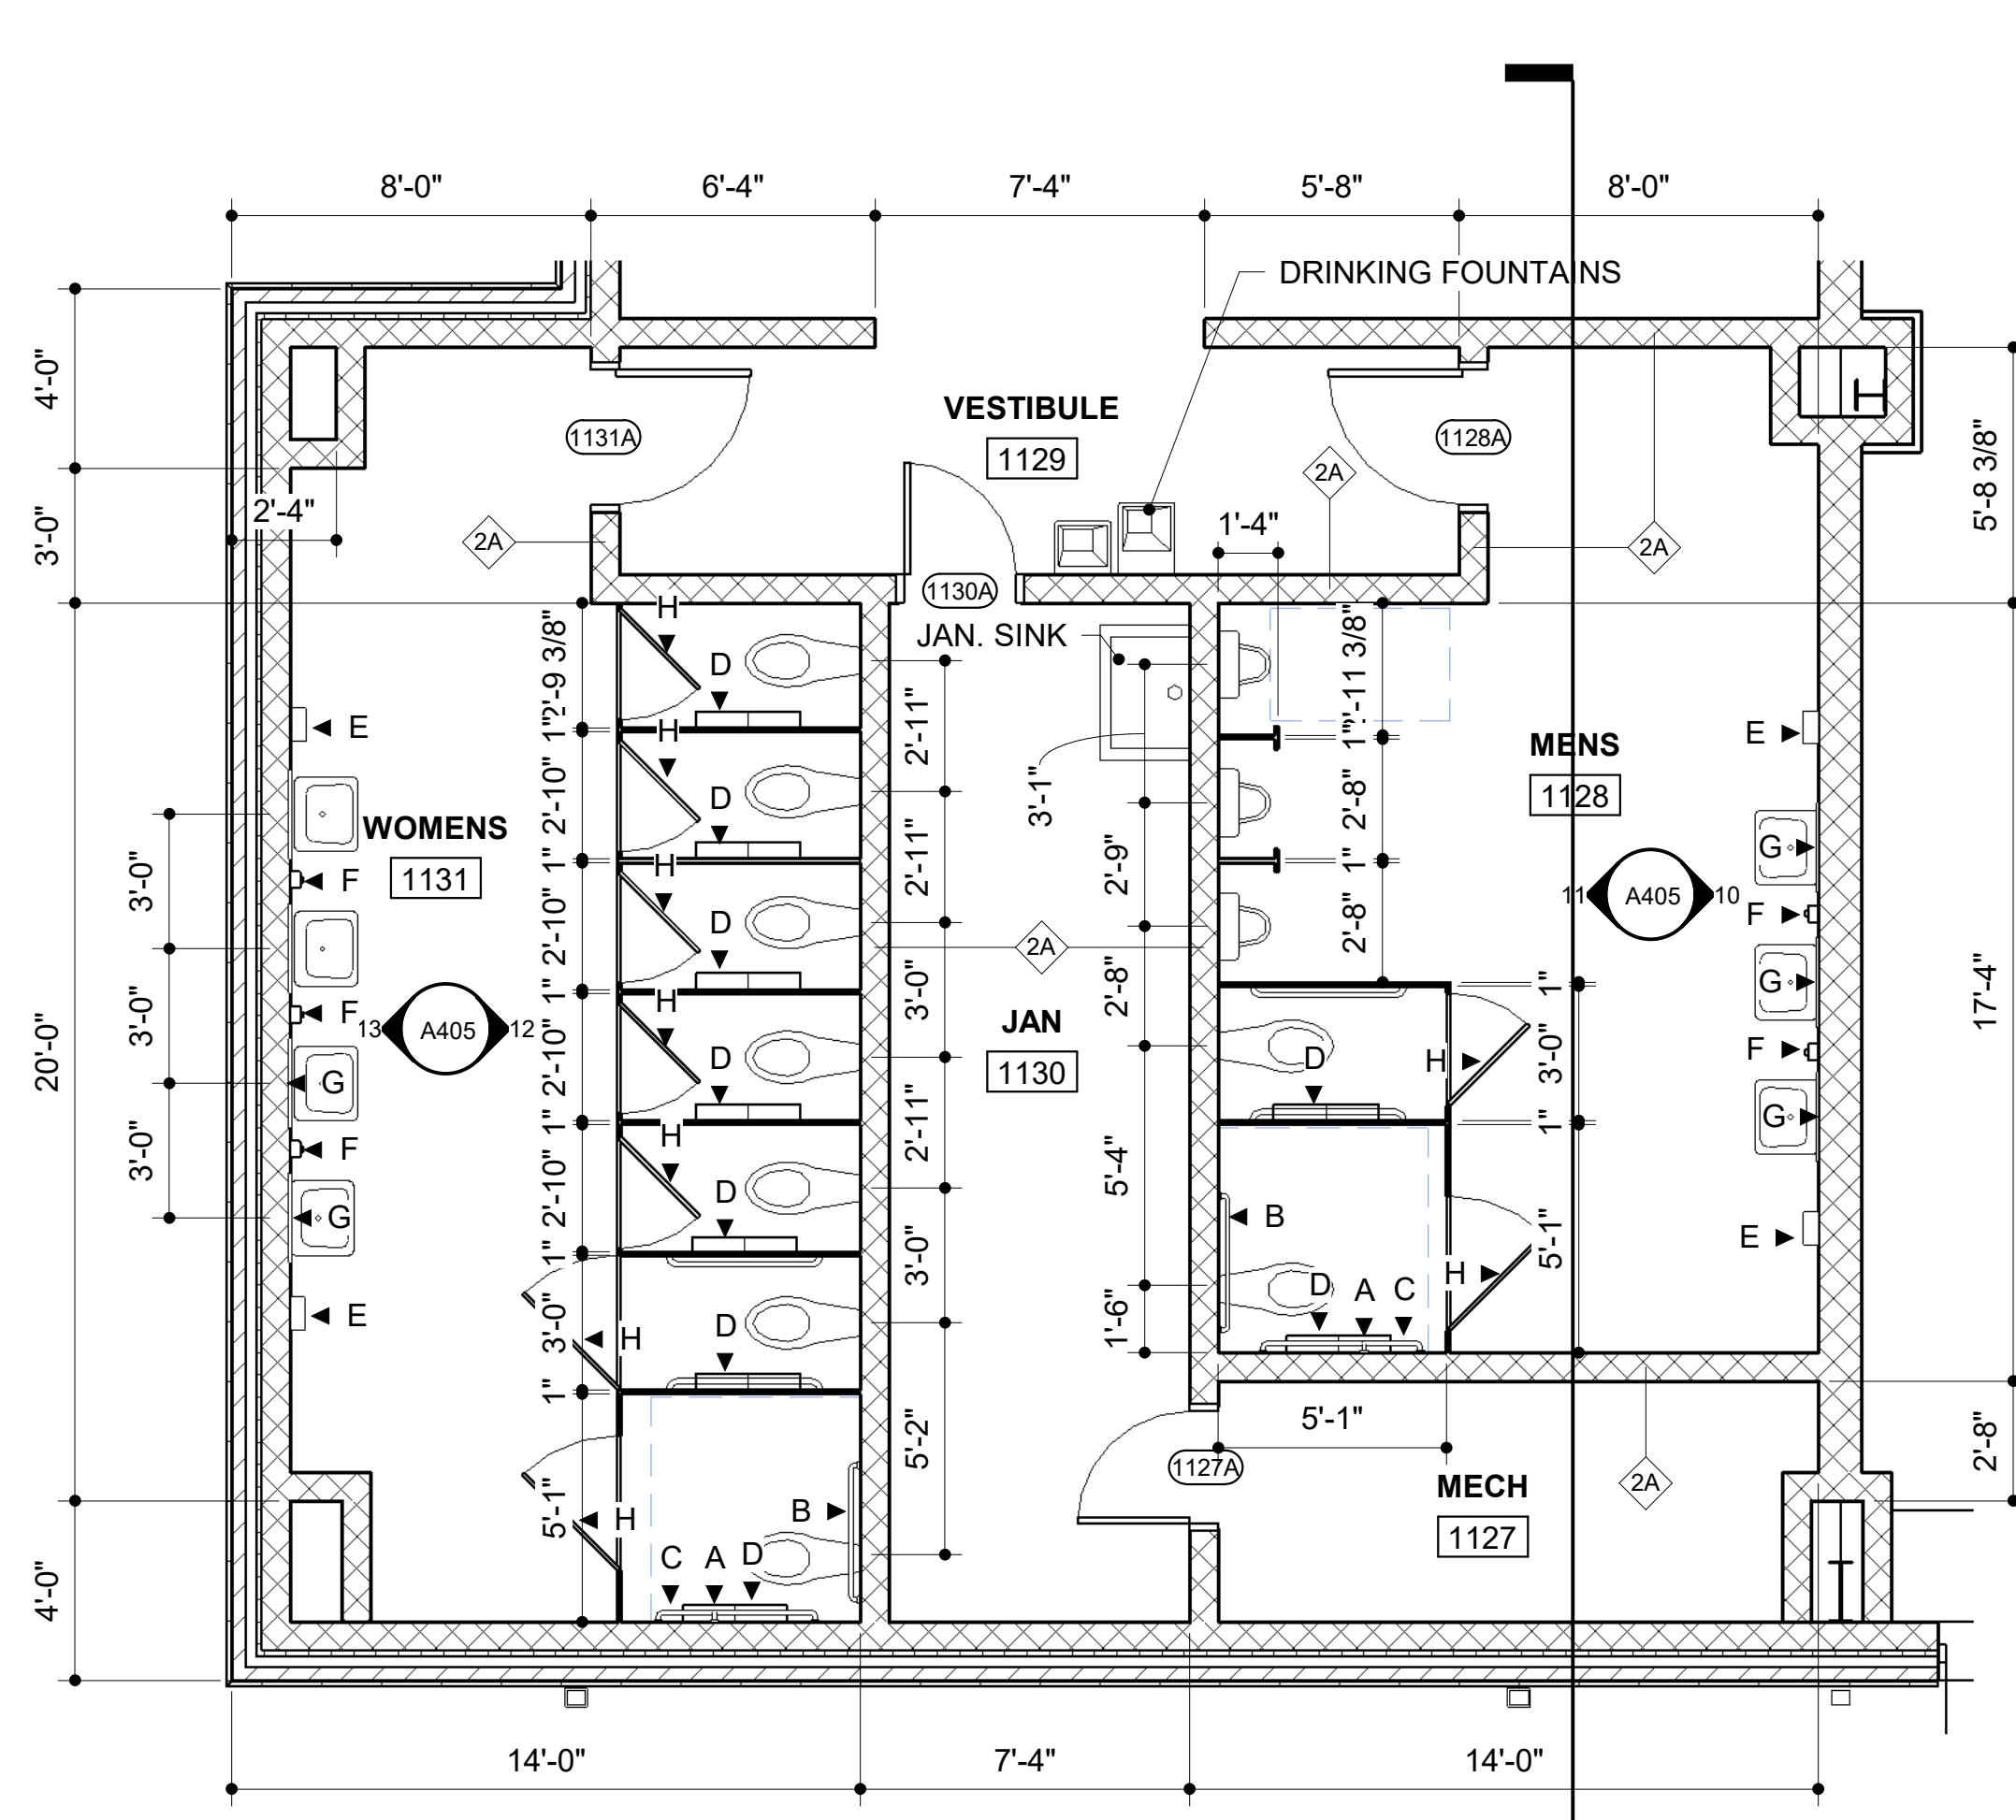

3 ENLARGED RESTROOMS
1/4" = 1'-0"

TOILET ACCESSORY SCHEDULE:

- A 18" VERTICAL GRAB BAR
- B 42" GRAB BAR
- C 48" GRAB BAR
- D TOILET TISSUE DISPENSER
- E PAPER TOWEL DISPENSER
- F SOAP DISPENSER
- G MIRROR
- H ROBE HOOK
- J JANITOR SINK
- K SHOWER SEAT
- L SHOWER CURTAIN & ROD
- M 18" HORIZONTAL GRAB BAR
- N 30" HORIZONTAL GRAB BAR
- P MOP RACK/SHELF

TOILET ACCESSORY SCHEDULE
1/4" = 1'-0"

REFERENCE NOTES	
NUMBER	NOTE
1	ADA COMPLIANT BENCH AGAINST WALL - SEE SPECS
2	CUSTOM LOCKERS, SEE ALLOWANCE.
3	FIBERGLASS SHOWER UNIT - SEE SPECS; COORDINATE ADJACENT WALLS W/ MANUFACTURER'S CLEAR WIDTH FOR INSTALLATION.
4	PAINT ALL SIDES OF COLUMN PNT-4
5	WALL MOUNTED MARKERBOARD, 4'X8' - SEE SPECS
6	METAL DOUBLE LOCKERS, SEE SPECS.
7	OPEN FRONT METAL LOCKERS WITH SEAT/FOOTLOCKER AND SECURITY COMPARTMENT - SEE SPECS.
8	ICE MACHINE - SEE SPECS
9	COMMERCIAL REFRIGERATOR - SEE SPECS
10	METAL SHELVING - SEE SPECS. VERIFY LOCATION WITH OWNER.
11	TRIPLE COMPARTMENT SINK.
12	STAINLESS STEEL FOOD PREP TABLES - SEE SPECS
13	COMMERCIAL WASHER - SEE SPECS.
14	COMMERCIAL DRYER - SEE SPECS.
15	WALL MOUNTED MARKER BOARD 4'X6', SEE SPECS
16	PROVIDE HORIZONTAL LOUVER BLINDS - SEE SPECS.

*NOTE: THIS PEDASTAL OCCURS AT ALL CUSTOM WOOD LOCKER LOCATIONS.

COORDINATE W/ LOCKER MANUFACTURER

CUSTOM WOOD LOCKERS. SEE ALLOWANCES

4X4 W4.0xW4.0 W/ 1" COVER CONTINUOUS

CONCRETE PEDASTAL CONTINUOUS UNDER LOCKERS

RESINOUS BASE

LEVEL 1 FLOOR PLAN

CONC. STRUCTURAL SLAB


WHERE PEDASTAL IS NOT LONGER THAN 8'-0". DRILL, EPOXY, AND DOWEL INTO FLOOR SLAB

1 CONCRETE PEDASTAL @ CUSTOM LOCKERS
1 1/2" = 1'-0"


C:\Users\lpitcock\Documents\REVIT-LOCAL\25-032- Chilton - Verbena HS Gym-R24-CENTRAL_lpitcock.rvt

2/10/2026 12:37:01 PM


Copyright Ward Scott Architecture, Inc. All Rights Reserved

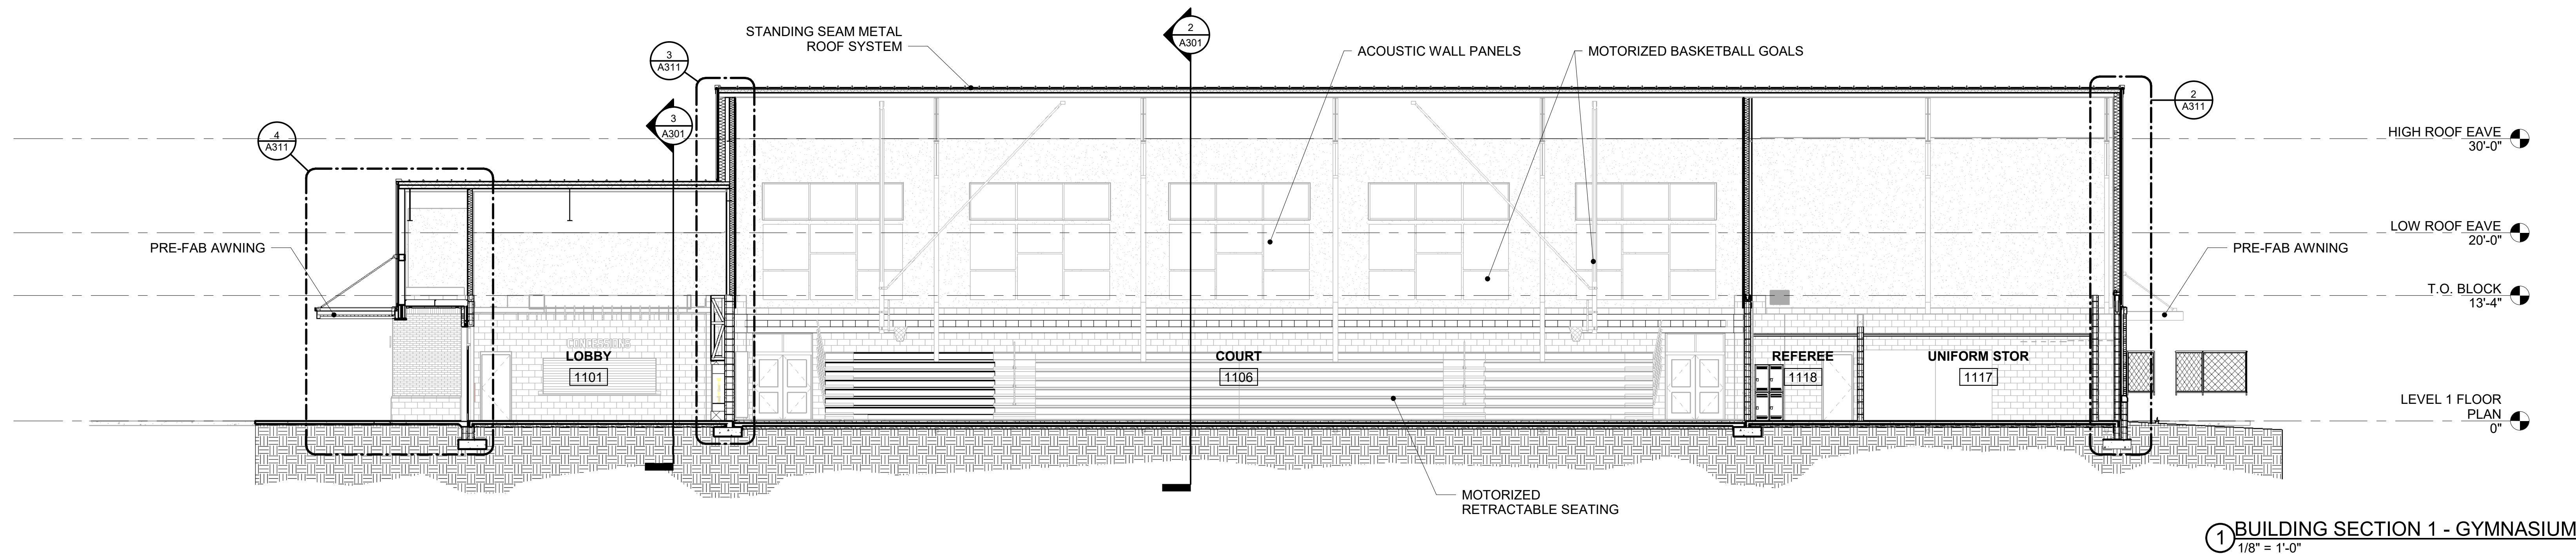

① BUILDING SECTION 1 - GYMNASIUM
1/8" = 1'-0"

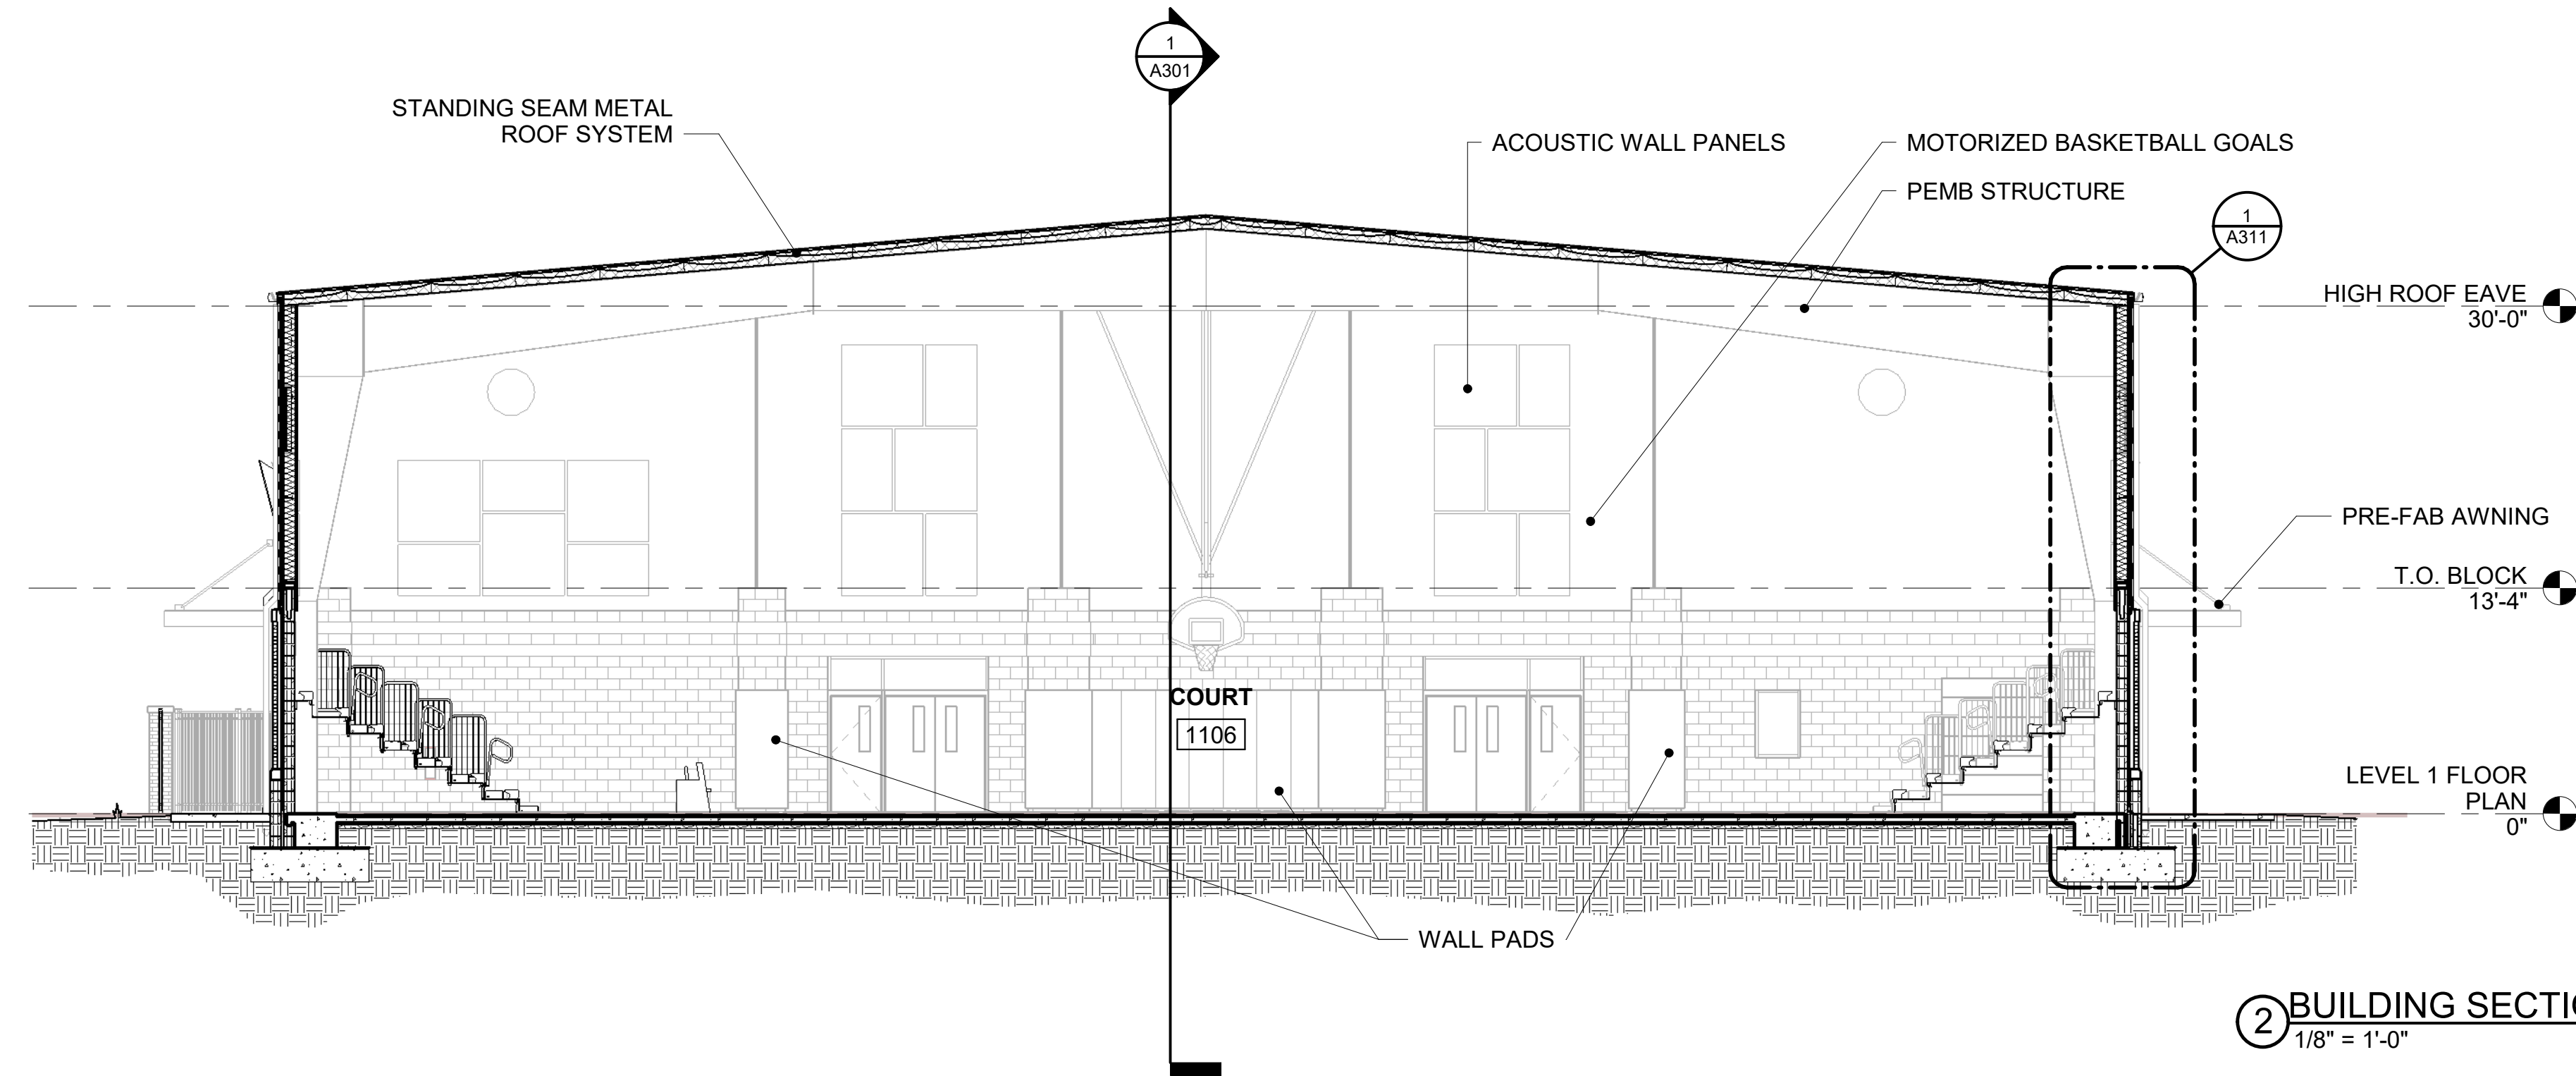


② BUILDING SECTION 2 - GYMNASIUM
1/8" = 1'-0"

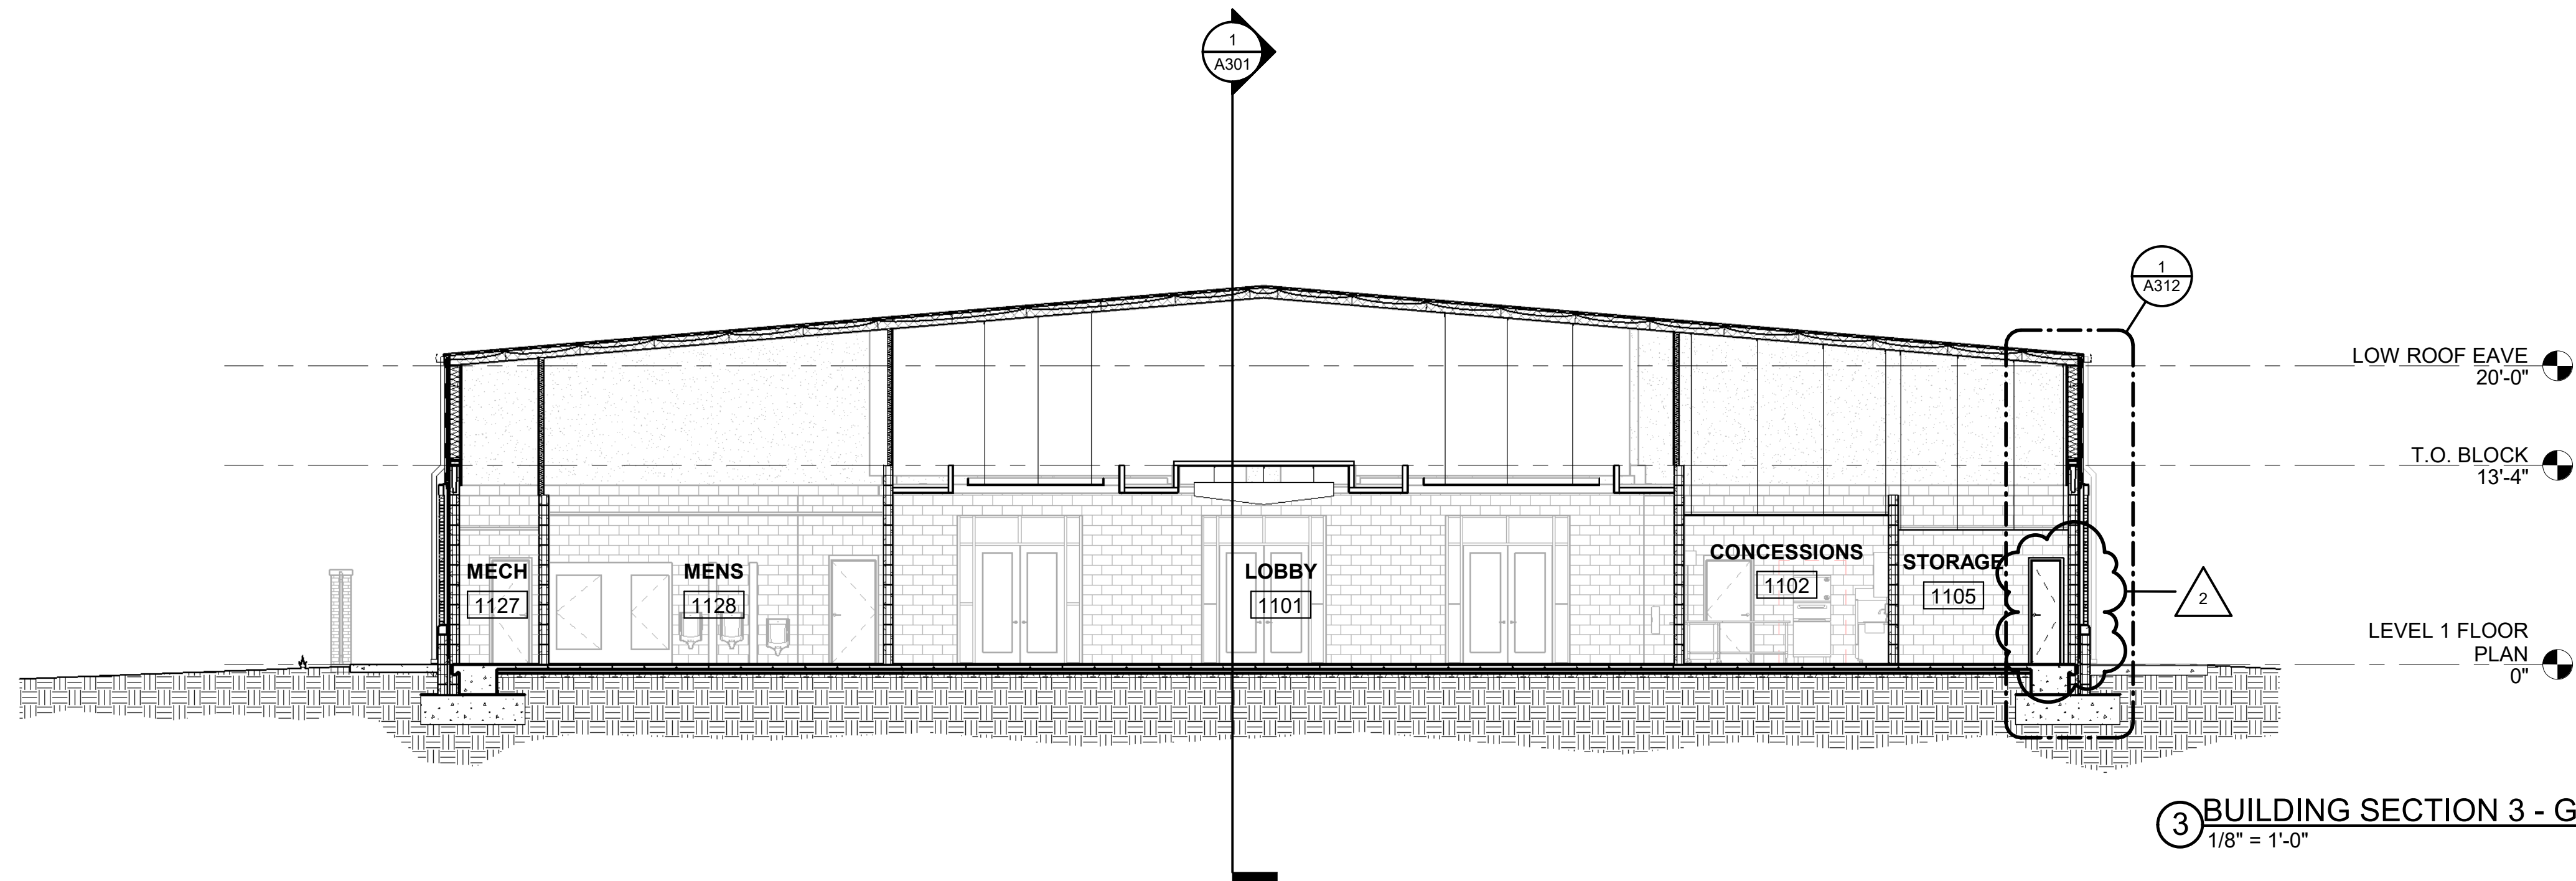

③ BUILDING SECTION 3 - GYMNASIUM
1/8" = 1'-0"

CHILTON CO. VERBENA HS GYM
CHILTON COUNTY BOARD OF EDUCATION
202 COUNTY ROAD 510, VERBENA, AL 36091

WARD | SCOTT | MORRIS
ARCHITECTURE
TUSCALOOSA | HUNTSVILLE
1606 PAUL W. BRYANT DRIVE, TUSCALOOSA, ALABAMA 35401
www.wardscottmorriscorp.com

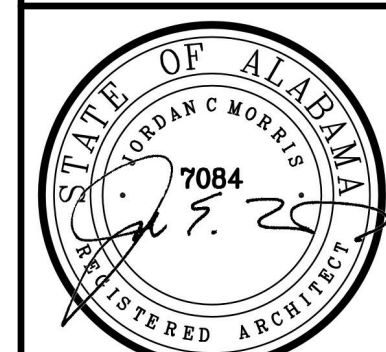

BID DOCUMENTS

DATE: 01/08/26
PROJ NO: 25-032

REVISIONS		
#	DESC	DATE
2	ADD 003	02/10/26

BUILDING SECTIONS
- GYMNASIUM

A301