



1 2 3 4 5 6 7 8 9 10 11 12 13 14 15 16 17 18 19 20

P
N
M
L
K
J
H
G
F
E
D
C
B
A

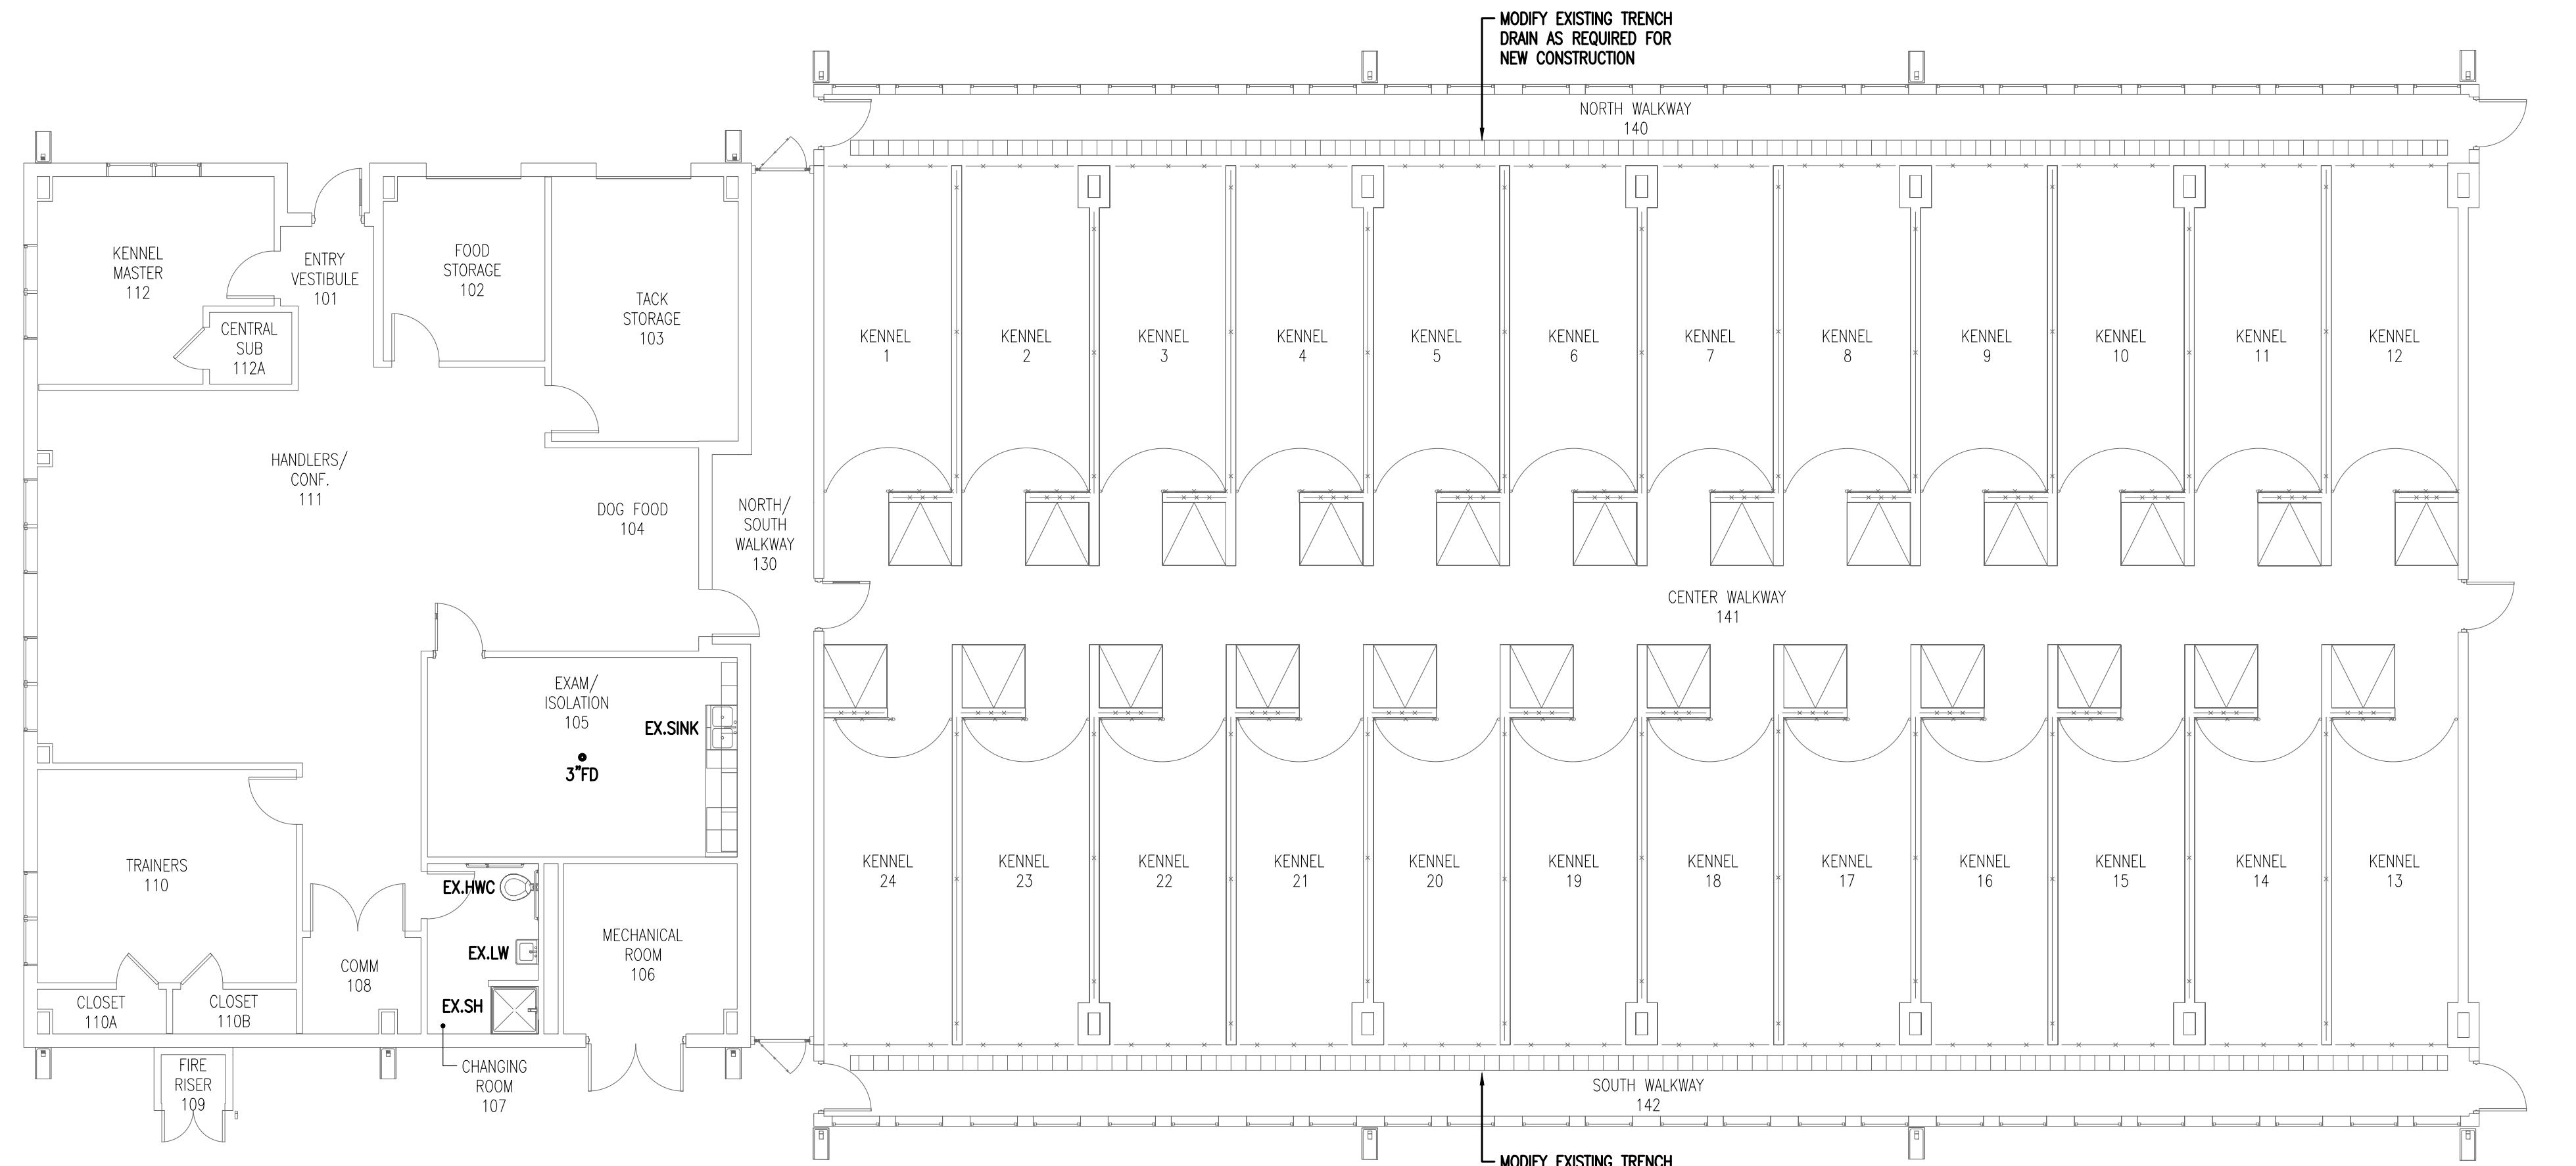

B1 FLOOR PLAN - BID OPTION 1
1/8" = 1'-0"

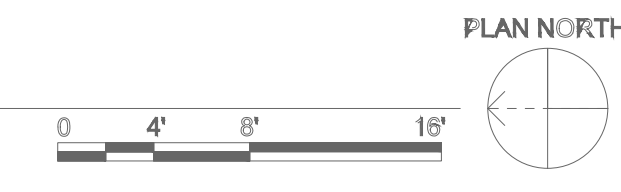

FLOOR PLAN - BID OPTION 1

FOR INFORMATION ONLY

FORT POLK, LOUISIANA
ANIMAL BUILDING
103942

Plot Date: 2/17/2016 12:06:44 PM File Path: P:\p\h


CONCEPT, NOT FOR CONSTRUCTION

CONCEPT, NOT FOR CONSTRUCTION

Z:\CAD\STOA\Fort Polk - Dog Kennel\p1.1.dwg, 6/27/2016 9:20:12 AM, jpe,inc

1 2 3 4 5 6 7 8 9 10 11 12 13 14 15 16 17 18 19 20

P
N
M
L
K
J
H
G
F
E
D
C
B
A

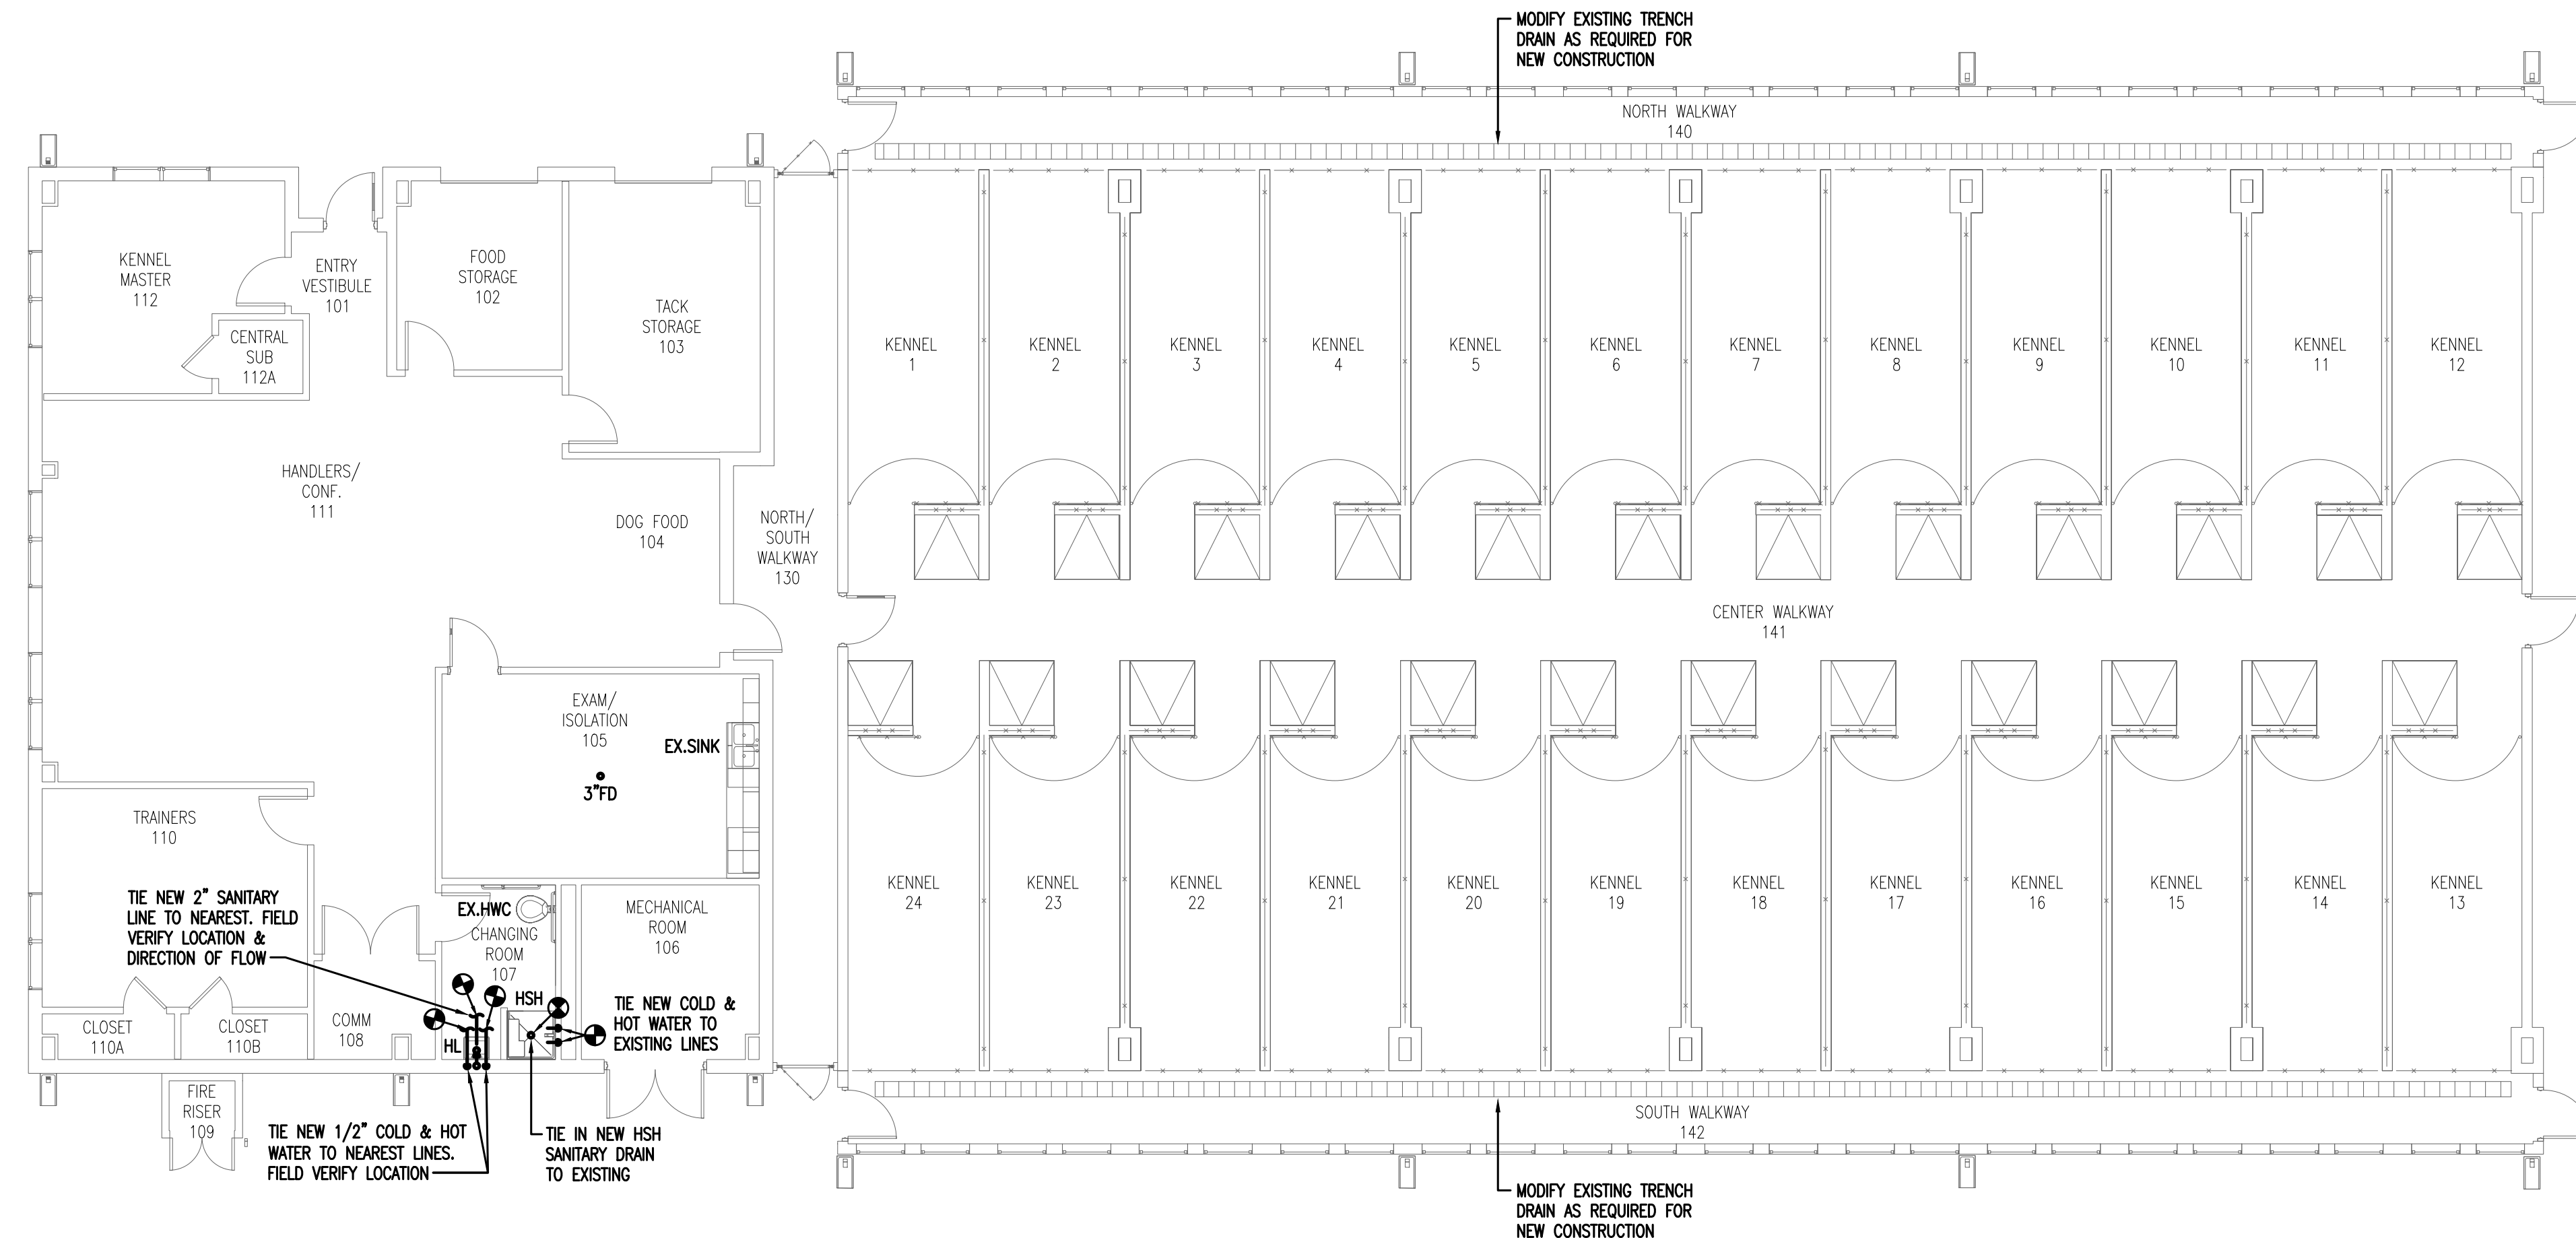

B1 FLOOR PLAN - BID OPTION 2
1/8" = 1'-0"

FLOOR PLAN - BID OPTION 1

FOR INFORMATION ONLY

FORT POLK, LOUISIANA
ANIMAL BUILDING
103942

Plot Date: 2/17/2016 12:08:44 PM File Path: P:\p\m

CONCEPT, NOT FOR CONSTRUCTION

CONCEPT, NOT FOR CONSTRUCTION

Z:\CAD\STOA\Fort Polk - Dog Kennel\p1.1.dwg, 6/27/2016 9:20:12 AM, jpe,inc