
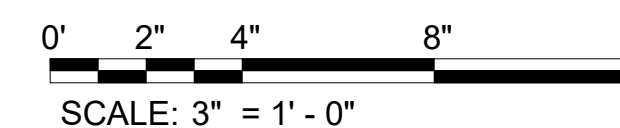
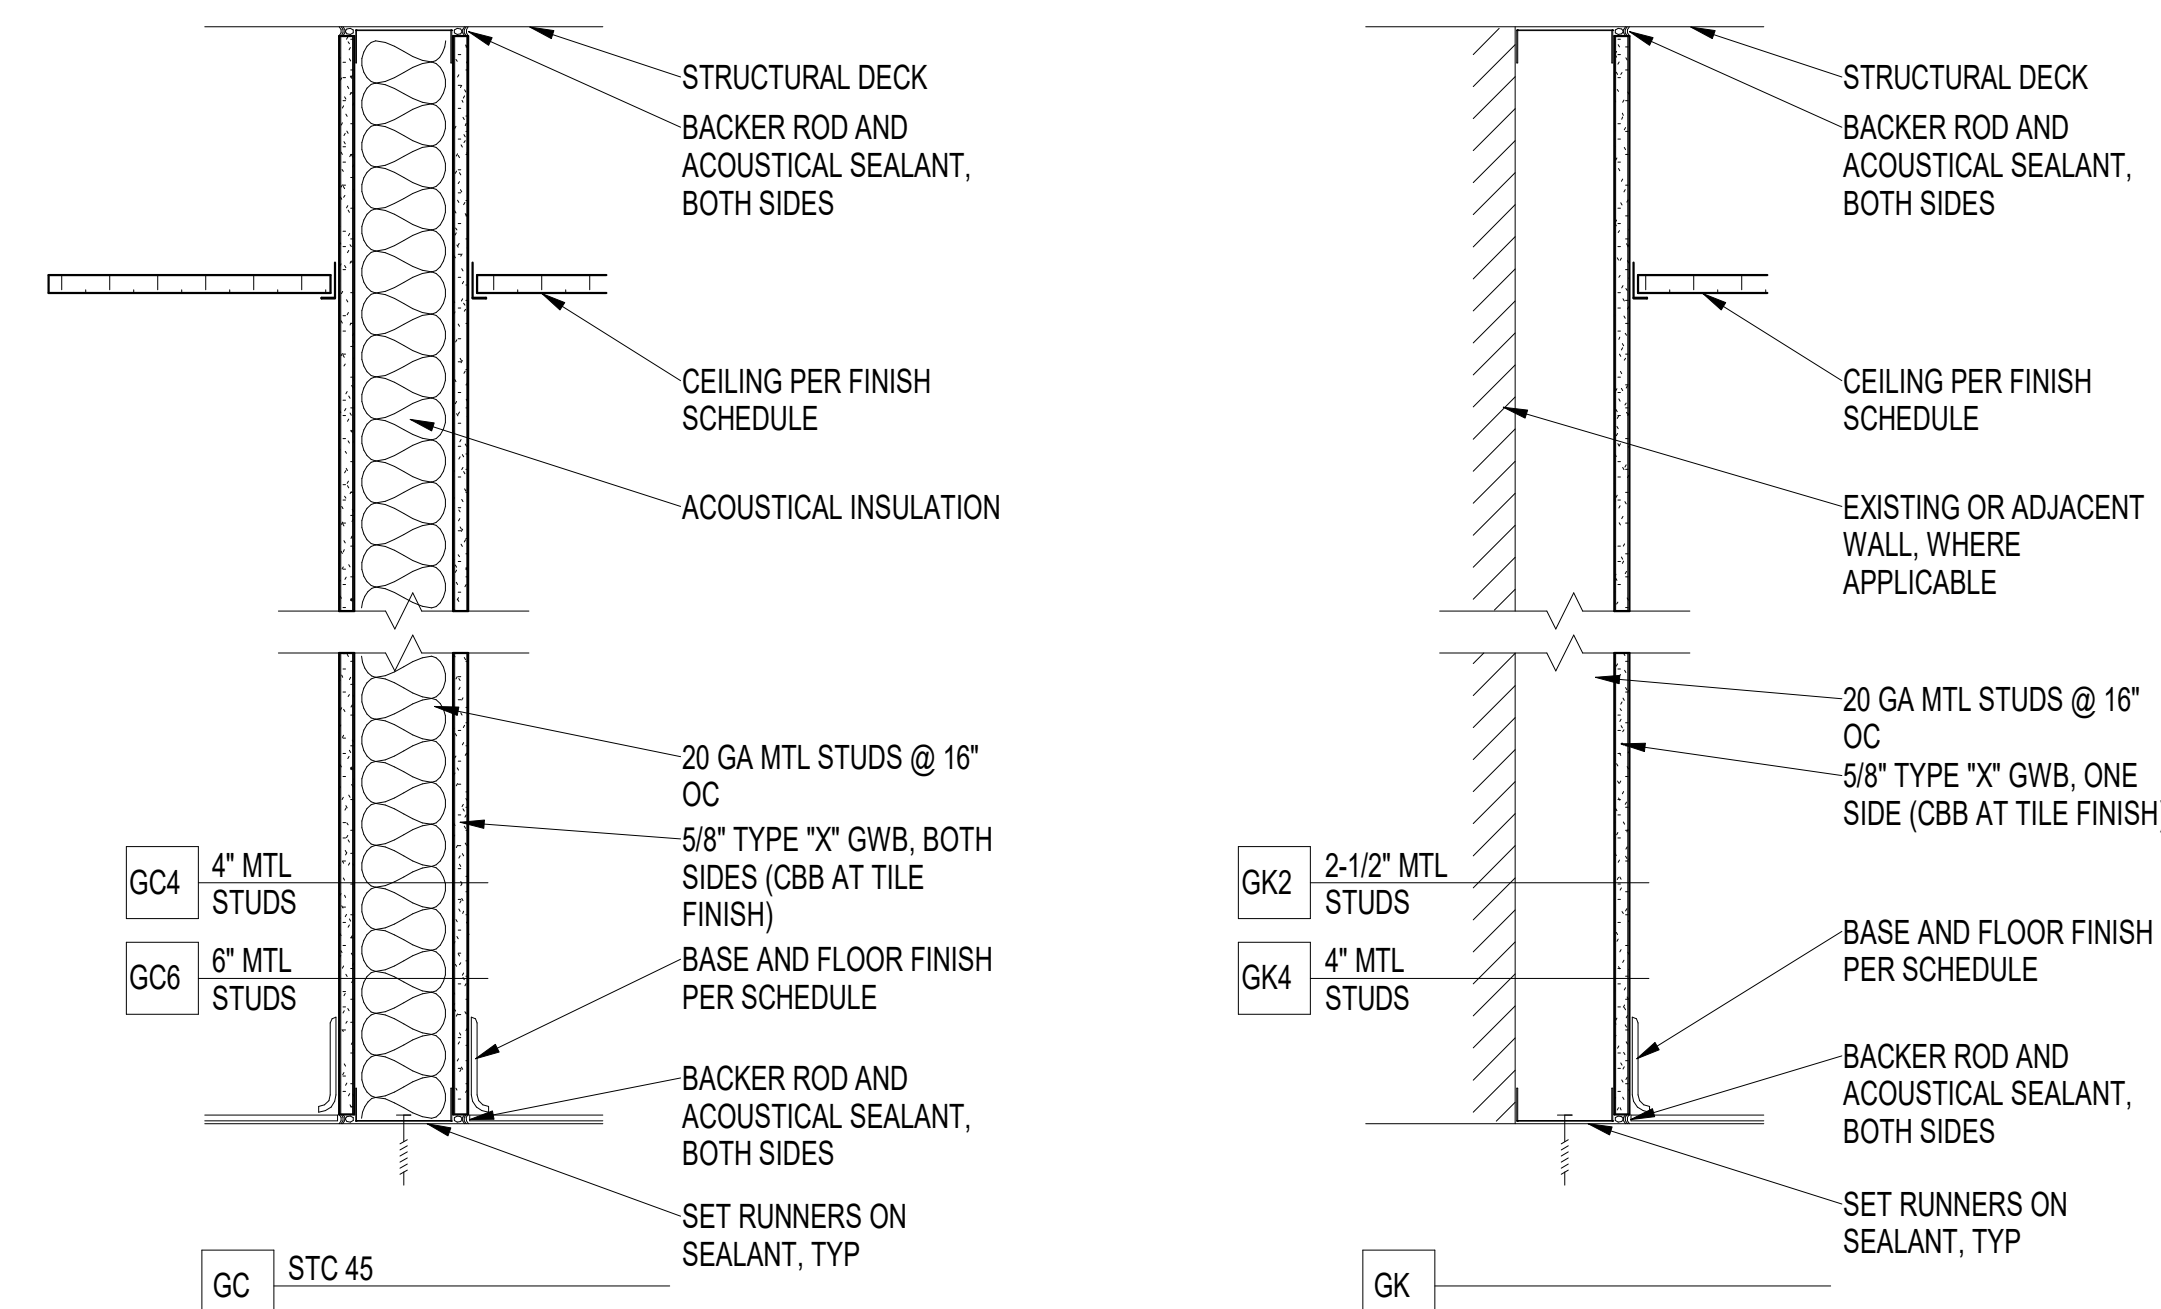


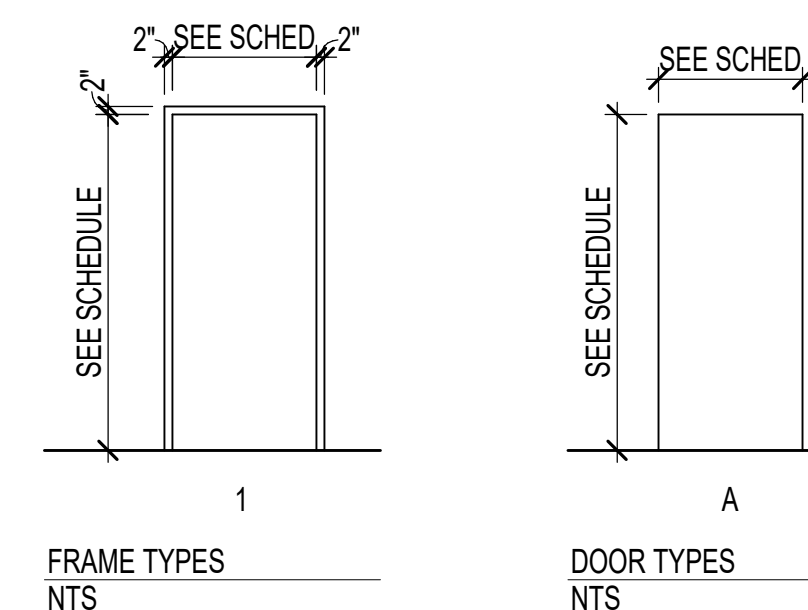


A. REFER TO INTERIOR ELEVATIONS DRAWINGS FOR SIZE AND LOCATIONS OF MANUFACTURED WOOD CASEWORK.
B. FINISH COLOR SELECTIONS AND THEIR LOCATIONS TO BE VERIFIED AND APPROVED BY COR.
C. REFER TO DRAWING G002 FOR MOUNTING HEIGHTS.

ROOM FINISH SCHEDULE REMARKS:

1. STAIR TREADS TO BE STEEL GRATING AS SPECIFIED IN STRUCTURAL DRAWINGS.
2. STAIR LANDINGS TO BE BROOM FINISHED CONCRETE FILLED STEEL PANS AS DETAILED IN STRUCTURAL DRAWINGS.

DOOR & FRAME SCHEDULE												
DOOR NO.	WIDTH	HEIGHT	DOOR TYPE	DOOR MATERIAL	FRAME TYPE	FRAME MATERIAL	HEAD DETAIL	JAMB DETAIL	SILL DETAIL	FIRE RATING	HARDWARE SET	REMARKS
201	3'-0"	7'-0"	A	HM	1	HM	H1	J1	S1	--	HW-3B	PAIRED DOOR
202	3'-0"	7'-0"	A	HM	1	HM	H1	J1	S1	--	HW-3B	
202A	3'-0"	7'-0"	A	HM	1	HM	H1	J1	S1	--	HW-2D	
204	6'-0"	8'-6"	IA	HM	1	HM	H2	J2	S2	--	HW-E6	
205	3'-0"	7'-0"	A	HM	1	HM	H1	J1	S1	--	HW-2G	
206	3'-0"	7'-0"	A	HM	1	HM	H2 (SIM)	J2 (SIM)	S2 (SIM)	--	HW-2D	



		CONSULTANT	ARCHITECT/ENGINEER OF RECORD	STAMP	Office of Construction and Facilities Management	Drawing Title: DOOR & PARTITION TYPES, SCHEDULES & DETAILS	Phase BID DOCUMENTS	Project Title: CORRECT FCA DEFICIENCIES IN BOILER PLANT, BUILDING 14	Project Number 619-20-103	
					 U.S. Department of Veterans Affairs	Approved Project Director	FULLY SPRINKLERED	Location MONTGOMERY, AL	Building Number 14	
4-8-2020	Date:							Issue Date 09-20-2023	Checked JH	Drawn YK/AW/SJ/ DB