


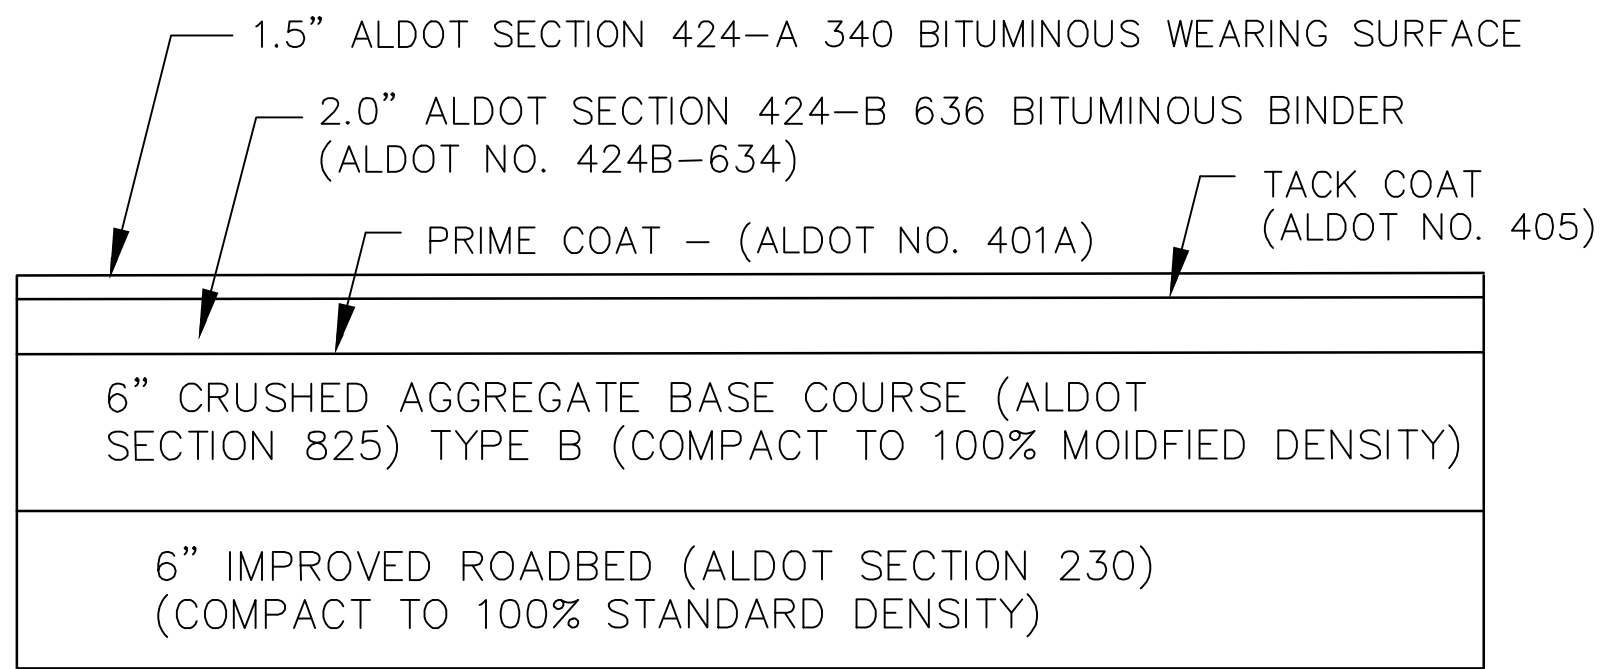


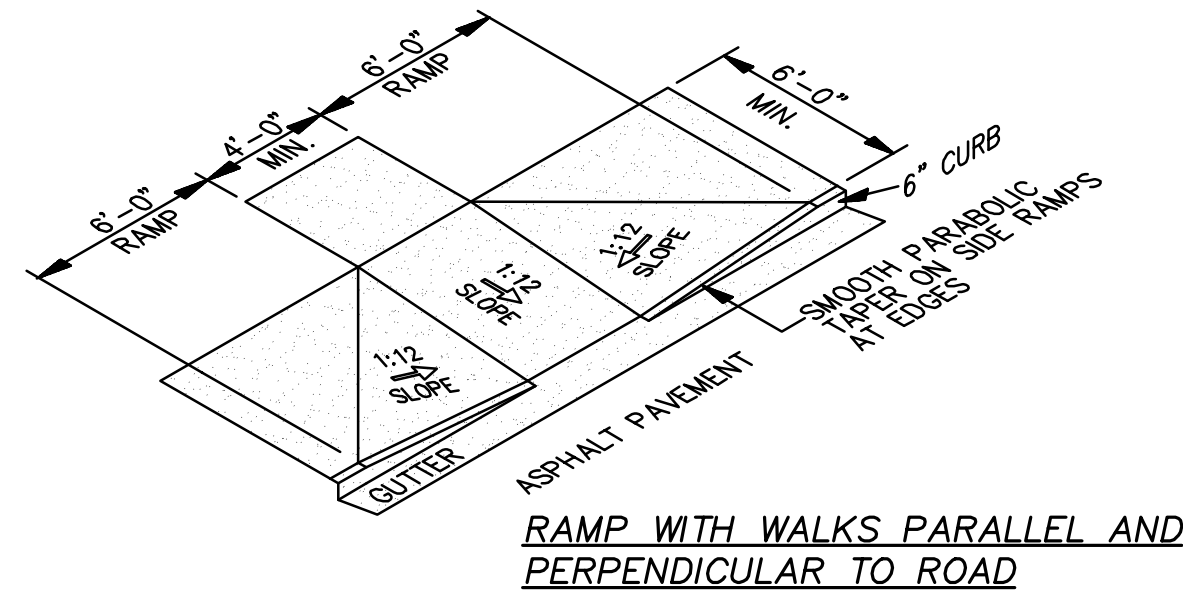


ASPHALT PAVEMENT SECTION
NTS

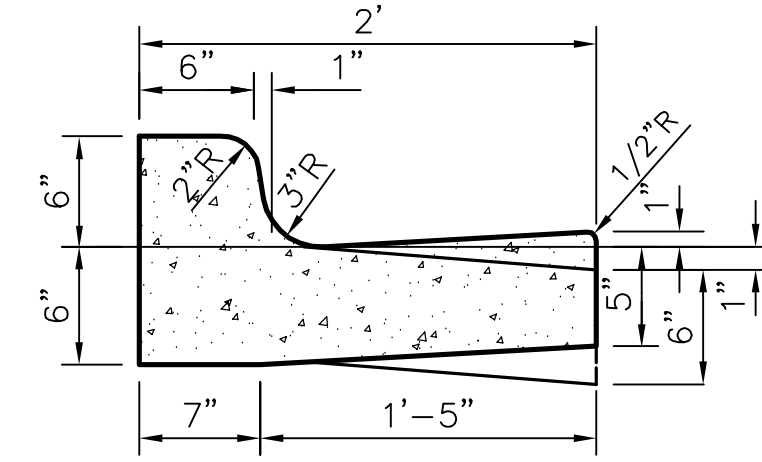


HANDICAP RAMP DETAILS
NTS

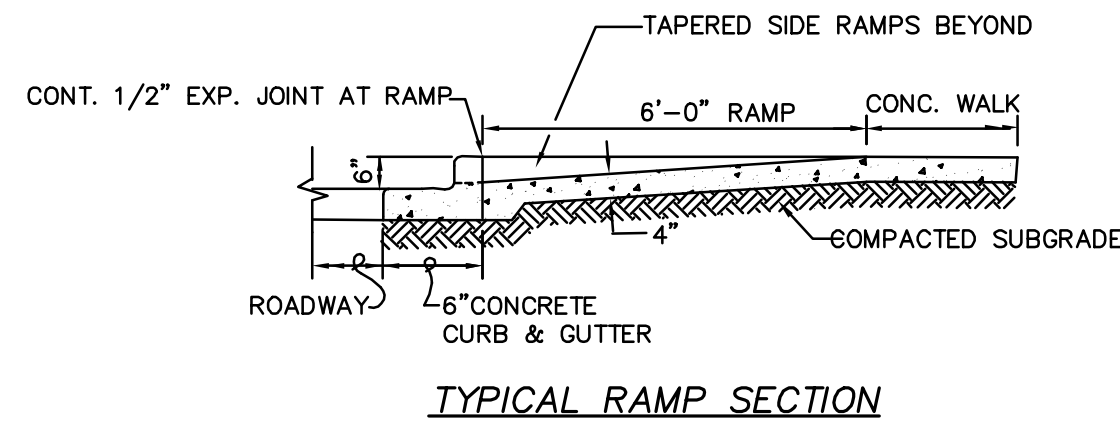


TYPICAL CONCRETE CURB & GUTTER
NTS

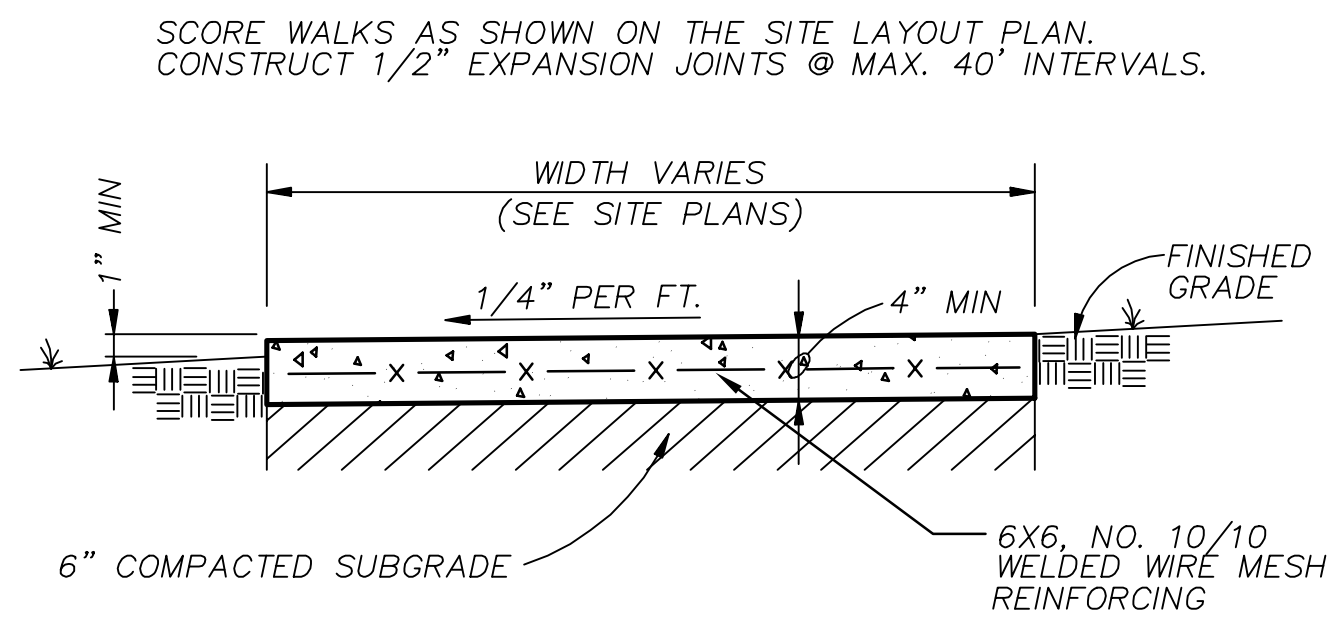


SIDEWALK DETAIL
NTS

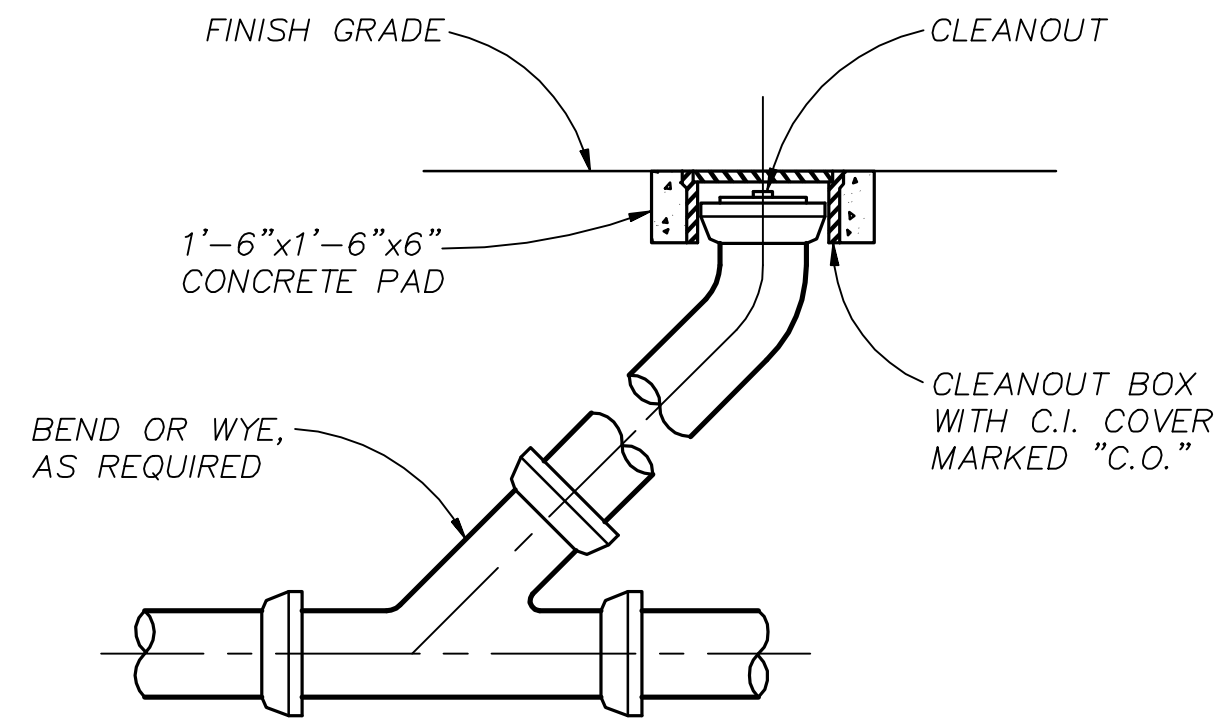


TYPICAL CLEANOUT DETAIL
NTS

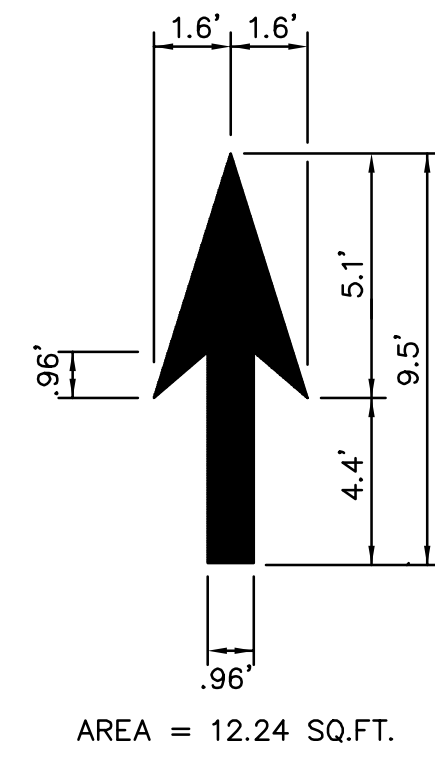


PAVEMENT ARROWS
NTS

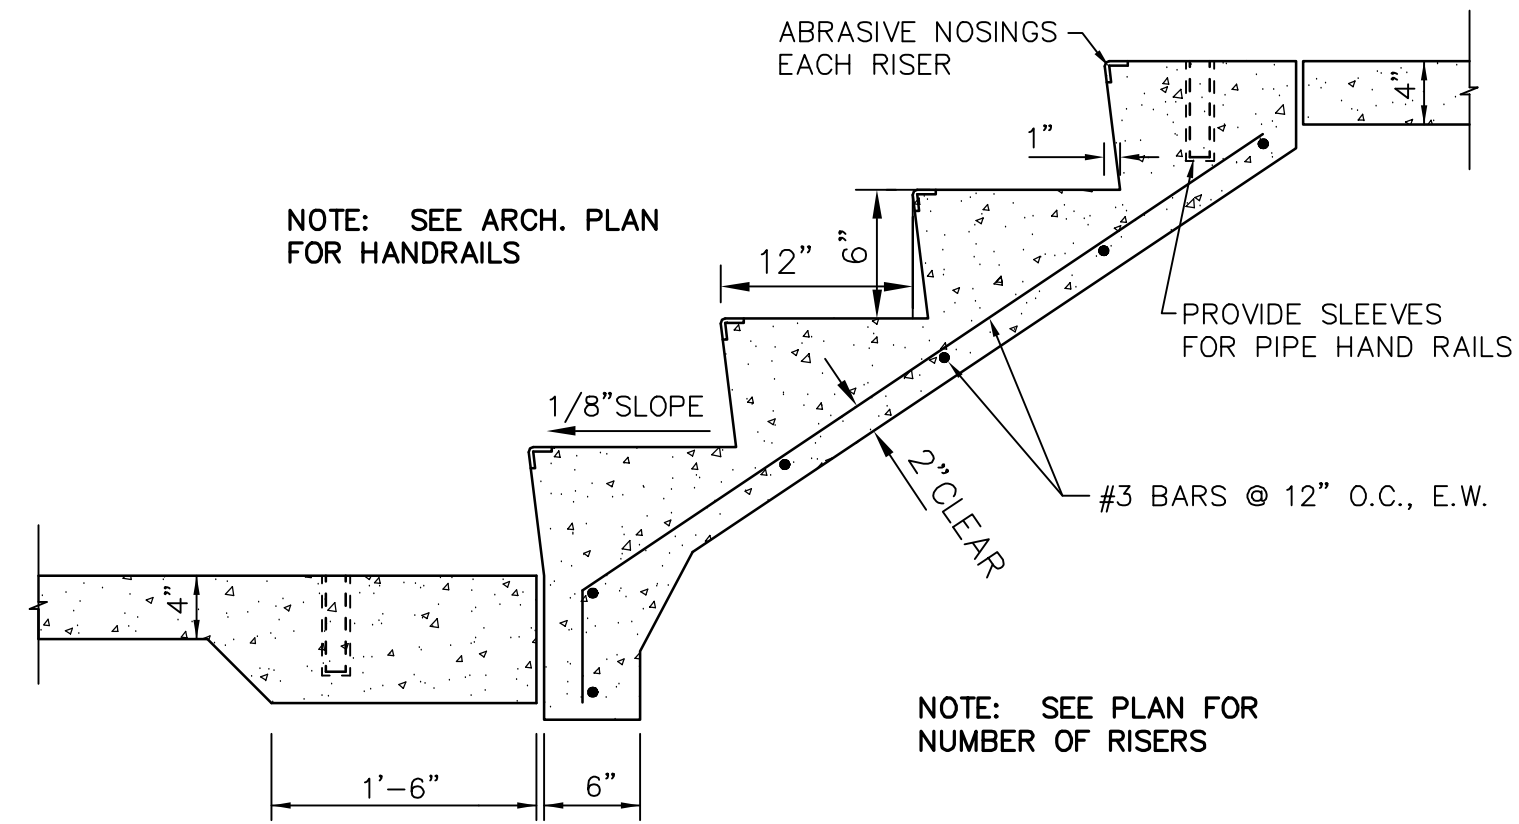

EXTERIOR STEPS DETAIL
NTS

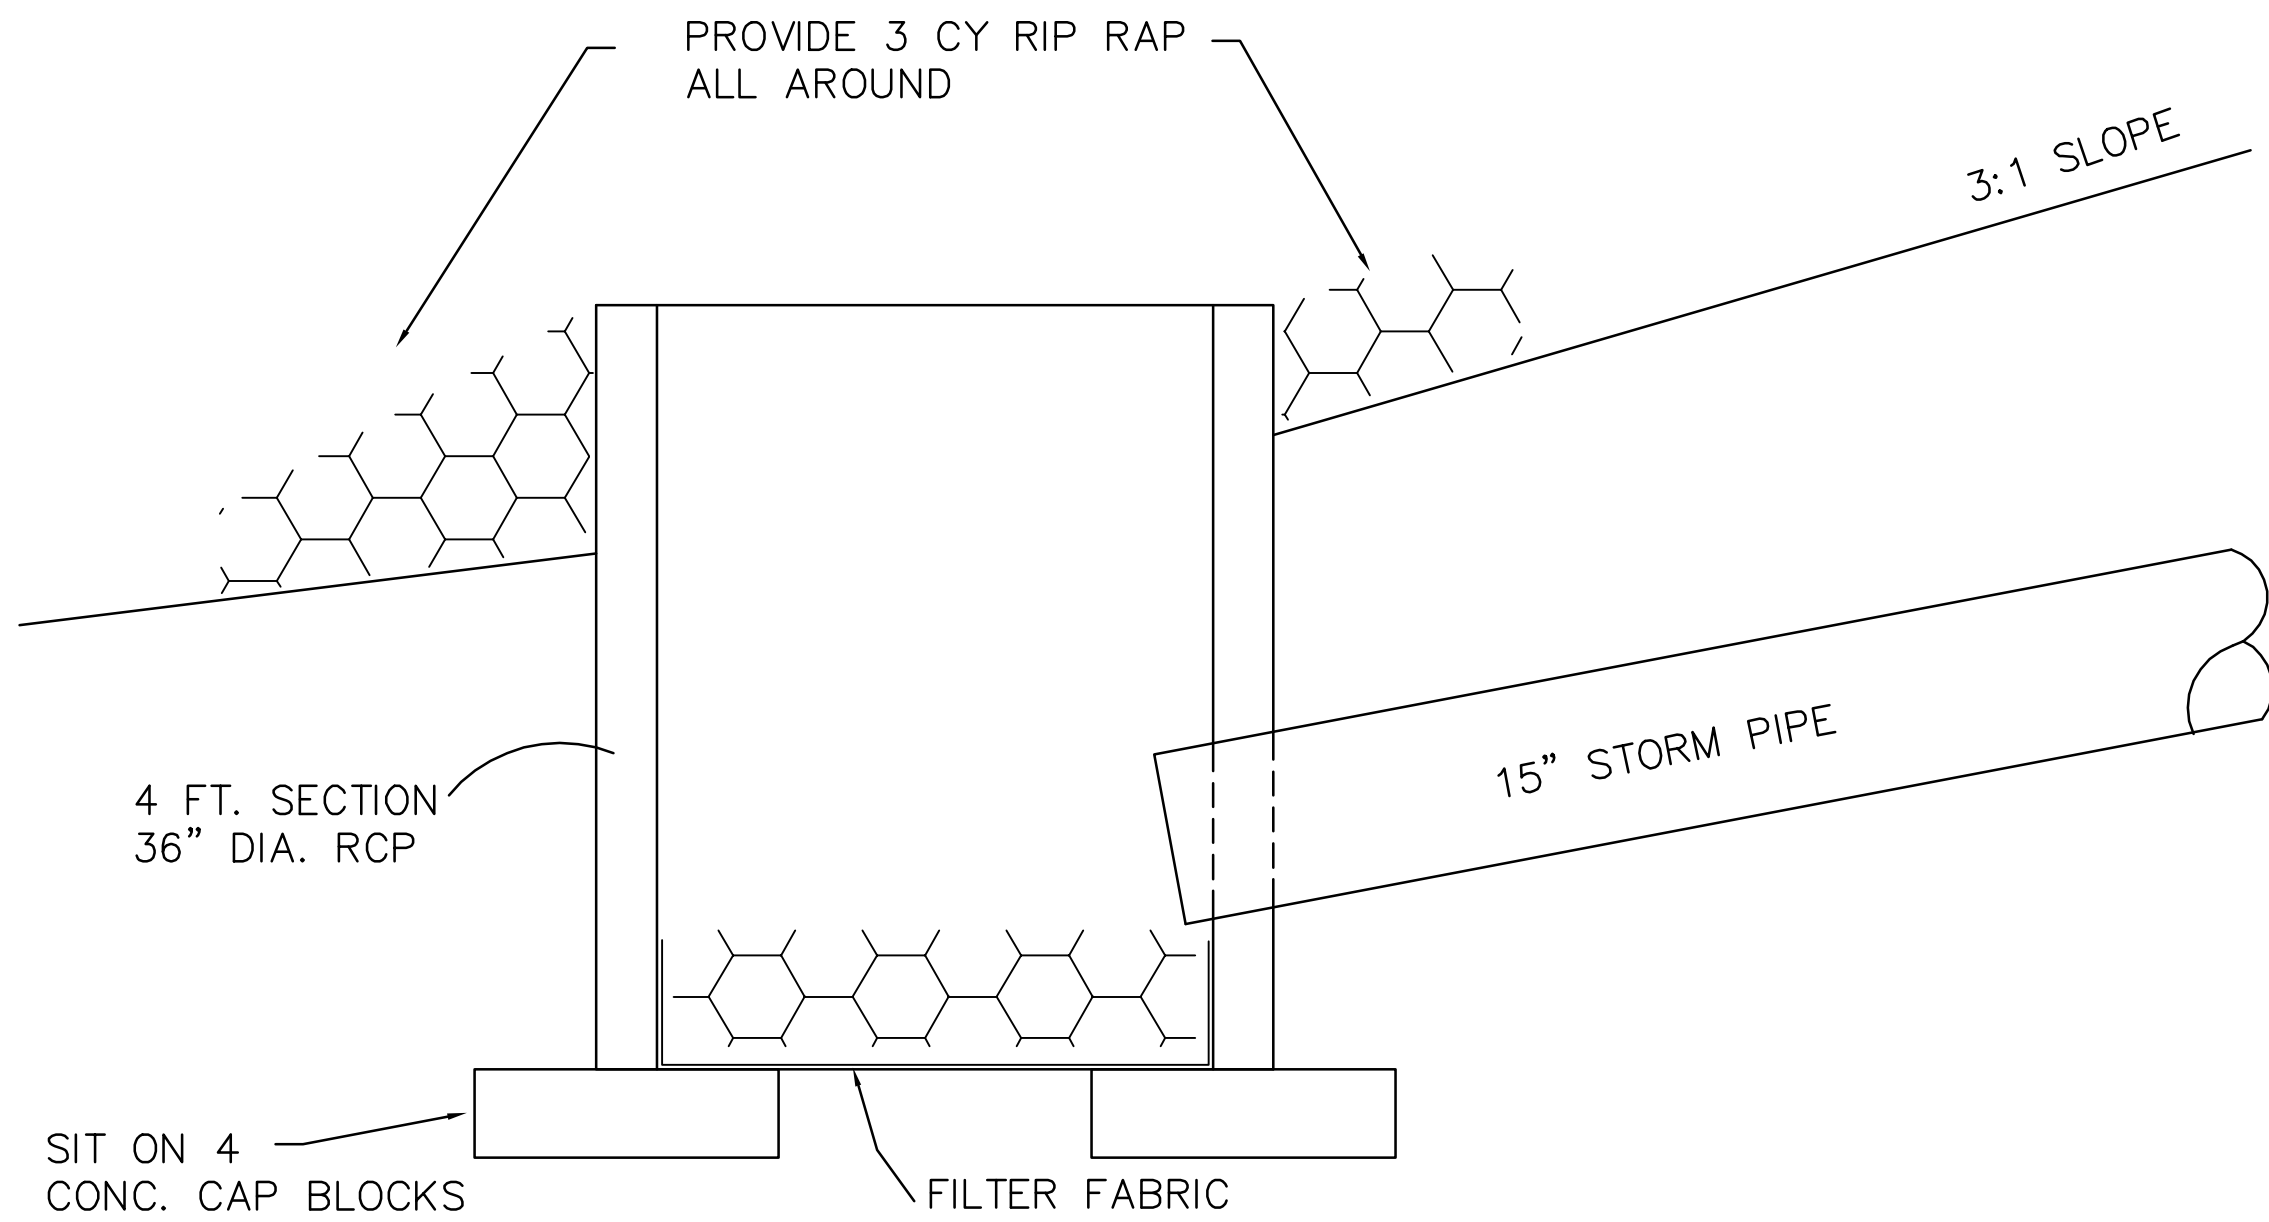


\"/>

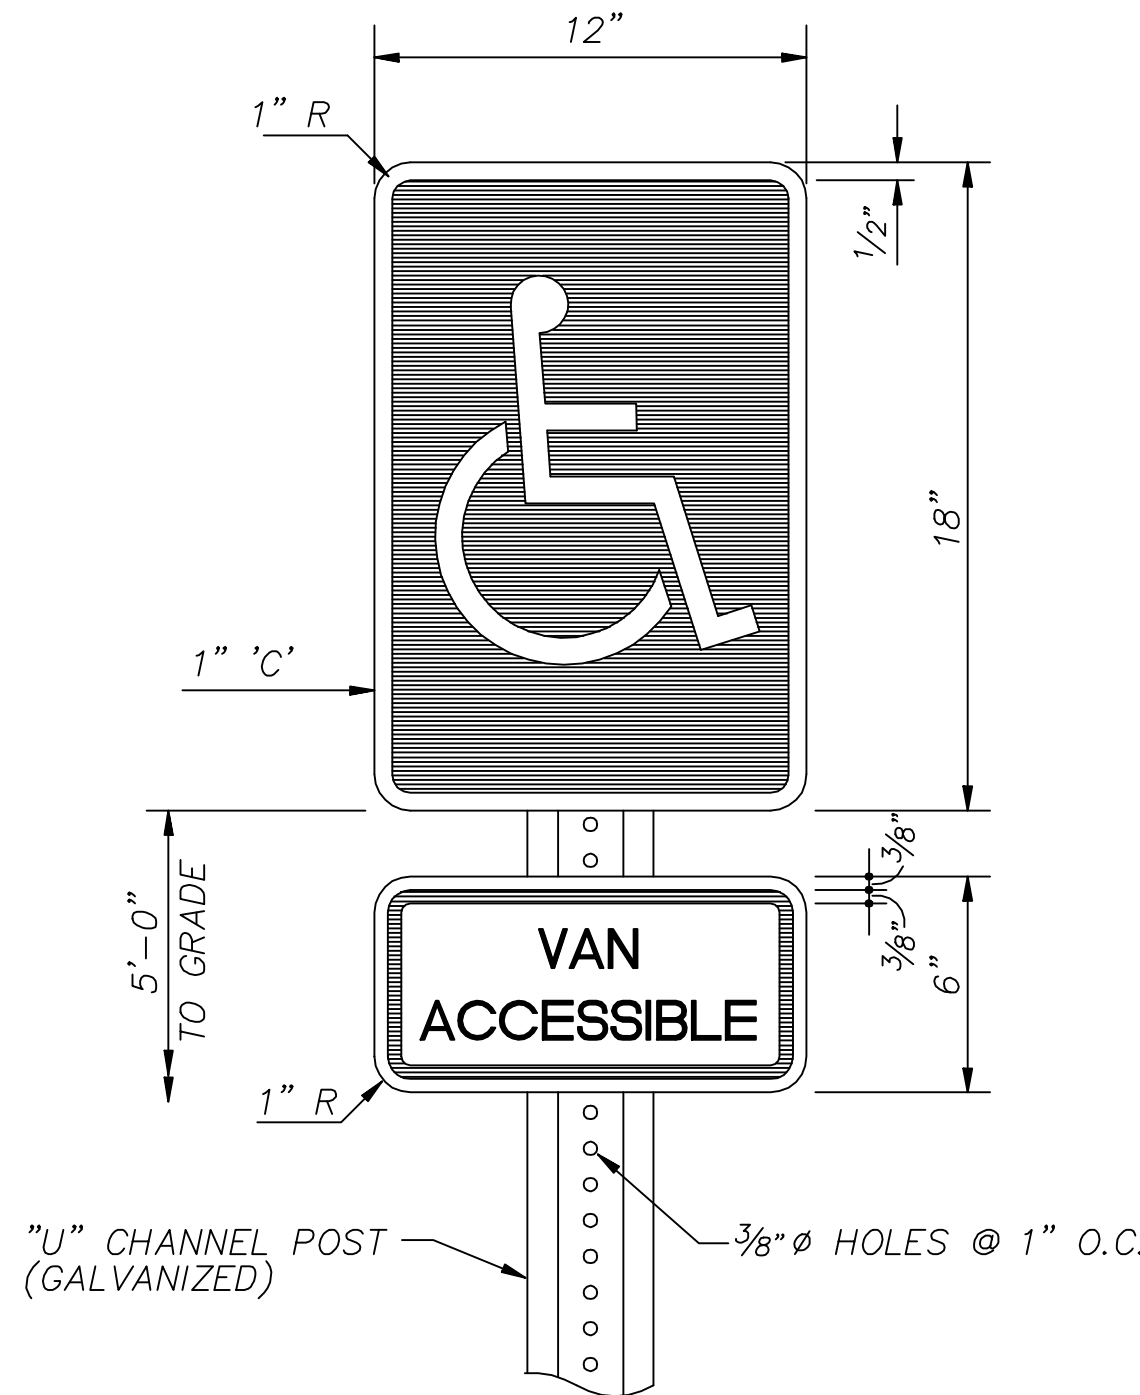

NOTE: MOUNT EACH SIGN W/ 2 - 5/16\"/>

HANDICAP PARKING SIGN
NTS

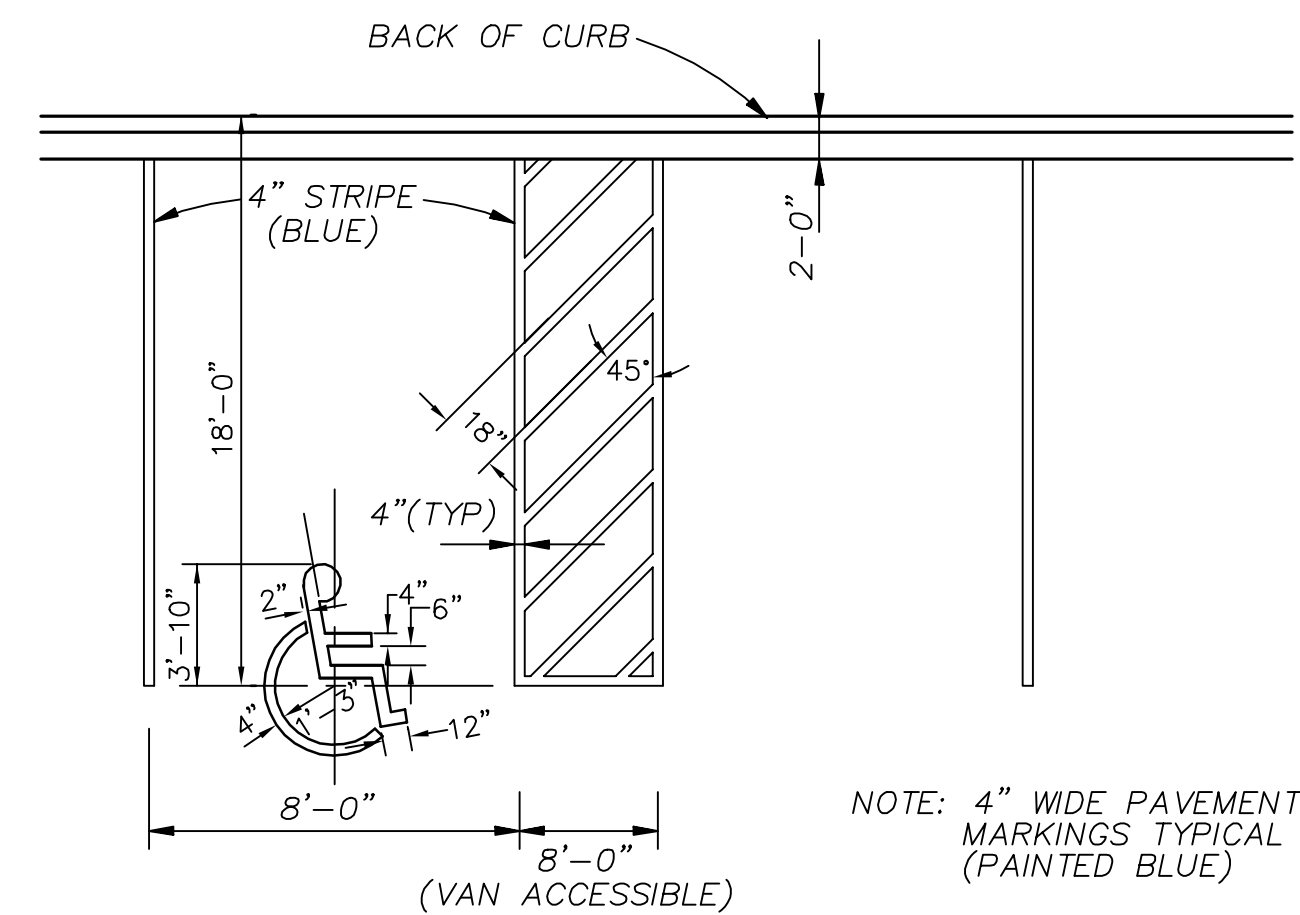

HANDICAP PARKING DETAIL
NTS



A NEW CITY HALL
WEDOWEE, ALABAMA
GLYNN WILSON CLARK ARCHITECT

P.O. BOX 381561 BIRMINGHAM, AL. 35238 (334) 462-9882 gwcdesign 2012@gmail.com

DATE	PURPOSE
5/20/24	
10/28/25	

SITE DETAILS

C-3



PROFESSIONAL ENGINEERING CONSULTANTS, LLC
822 South McDonough Street
Montgomery, Alabama 36104
Phone: (334) 262-7307
Fax: (334) 262-7309
PEC JOB #_21-093TOP0_