

February 4, 2026

ADDENDUM NO. 3


Tallapoosa County E911
Addition to the Tallapoosa County Jail Facility
Dadeville, Alabama

This Addendum No. 3, to the plans and specifications, dated 8 January 2026, consists of Two (2) Pages.

Item No. 1: Refer to Plans Sheet C1.0

A. **CLARIFICATION:** A portion of the existing water lines shall be removed and connected to the new water line that will offset around the new addition. See attached SD-2.

END OF ADDENDUM NO. 3

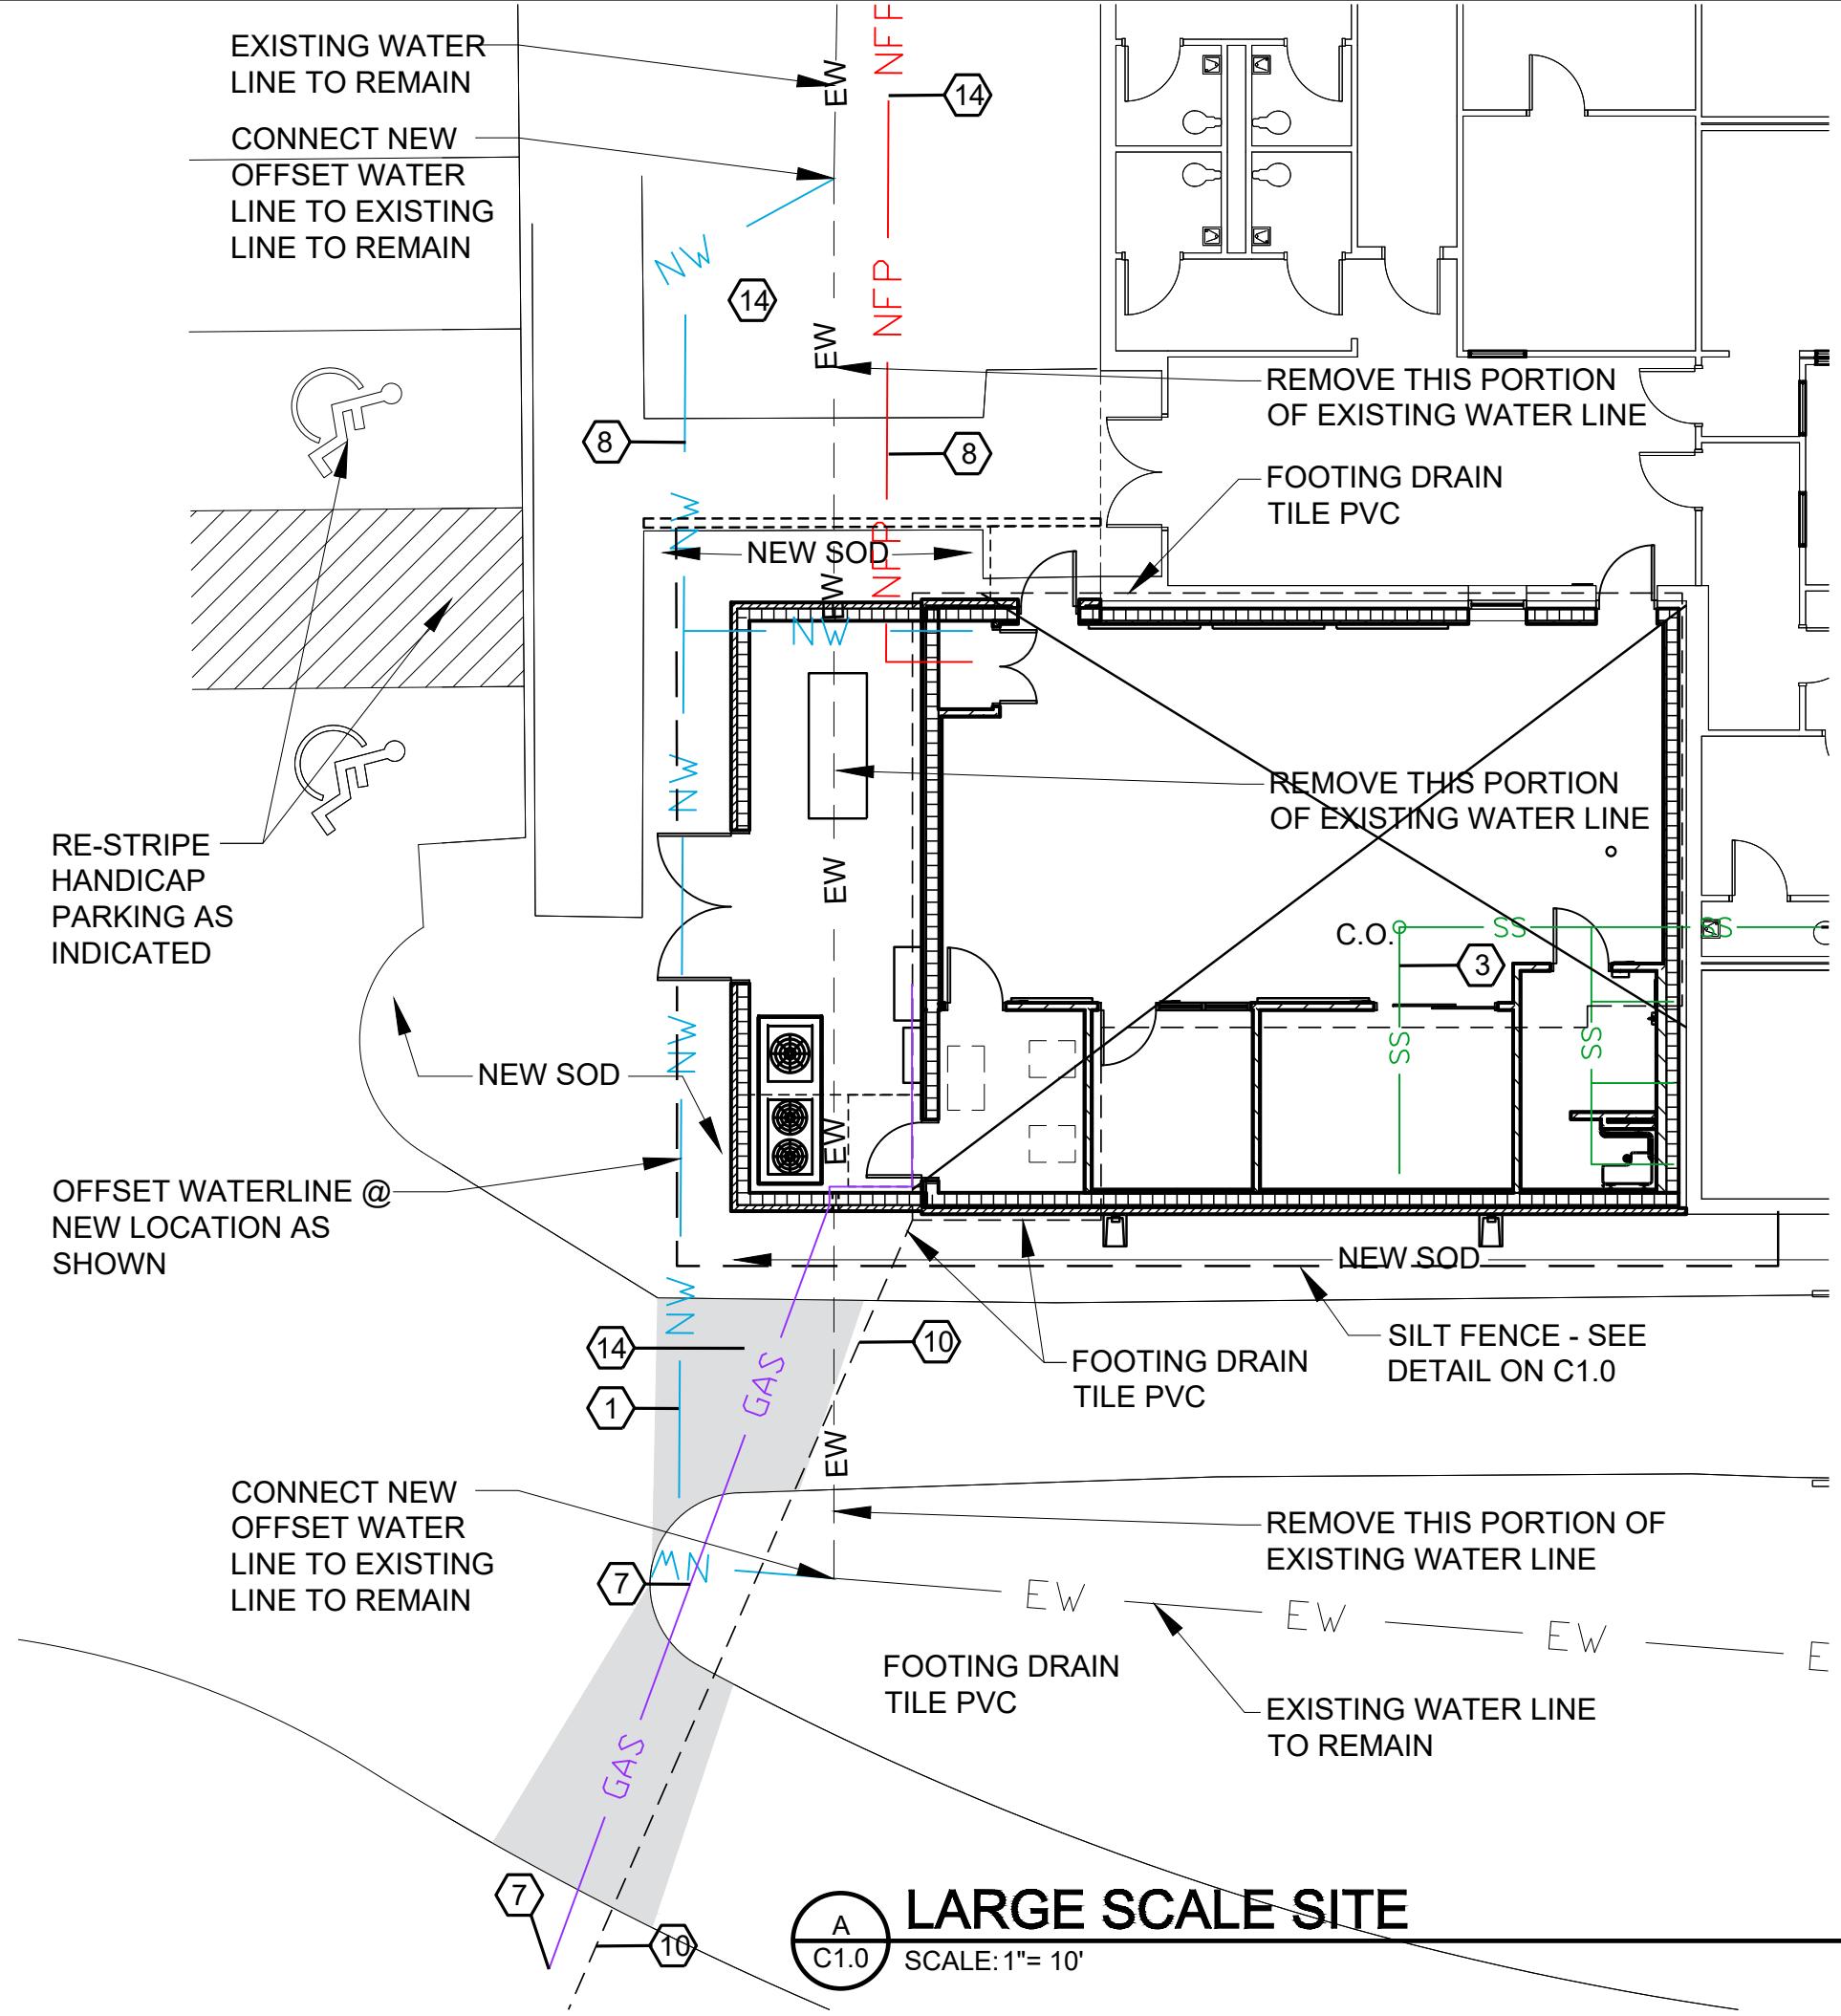

25-1465
Tallapoosa Co E911 Additions to the
Tallapoosa Co Jail Facility
4 February 2026

SD-2

JMR+H

Architecture, PC