Exterior Monument Sign 8mm LED Digital Display Viera FL, VA Outpatient Clinic 8-23-23 Revised 9-20-2023

## Notes

Sign is fabricated 3/16" aluminum 5052 alloy. 5052 is effectively resistant to corrosion from salt water and marine environments and is high strength.

Paint is to be acrylic polyurethane, UV resistant, aliphatic, acrylic polyurethane system engineered for extreme color and gloss retention. Lead and heavy metal free. Semi gloss finish.

Logo and lettering in top cabinet to be push thru acrylic with internal LED 6500 illumination.


Digital signage to be provided with WIFI capability and proprietary digital signage software. Sign company to provide training.

Sign company to remove and dispose of existing sign, see below. Clean and prepare the existing footing to accept the new sign.

Sign structure to be engineered to meet the wind code requirements per the Florida Building Code.

Sign company to provide ventilation in accordance with the recommendations of the digital sign manufacturer.



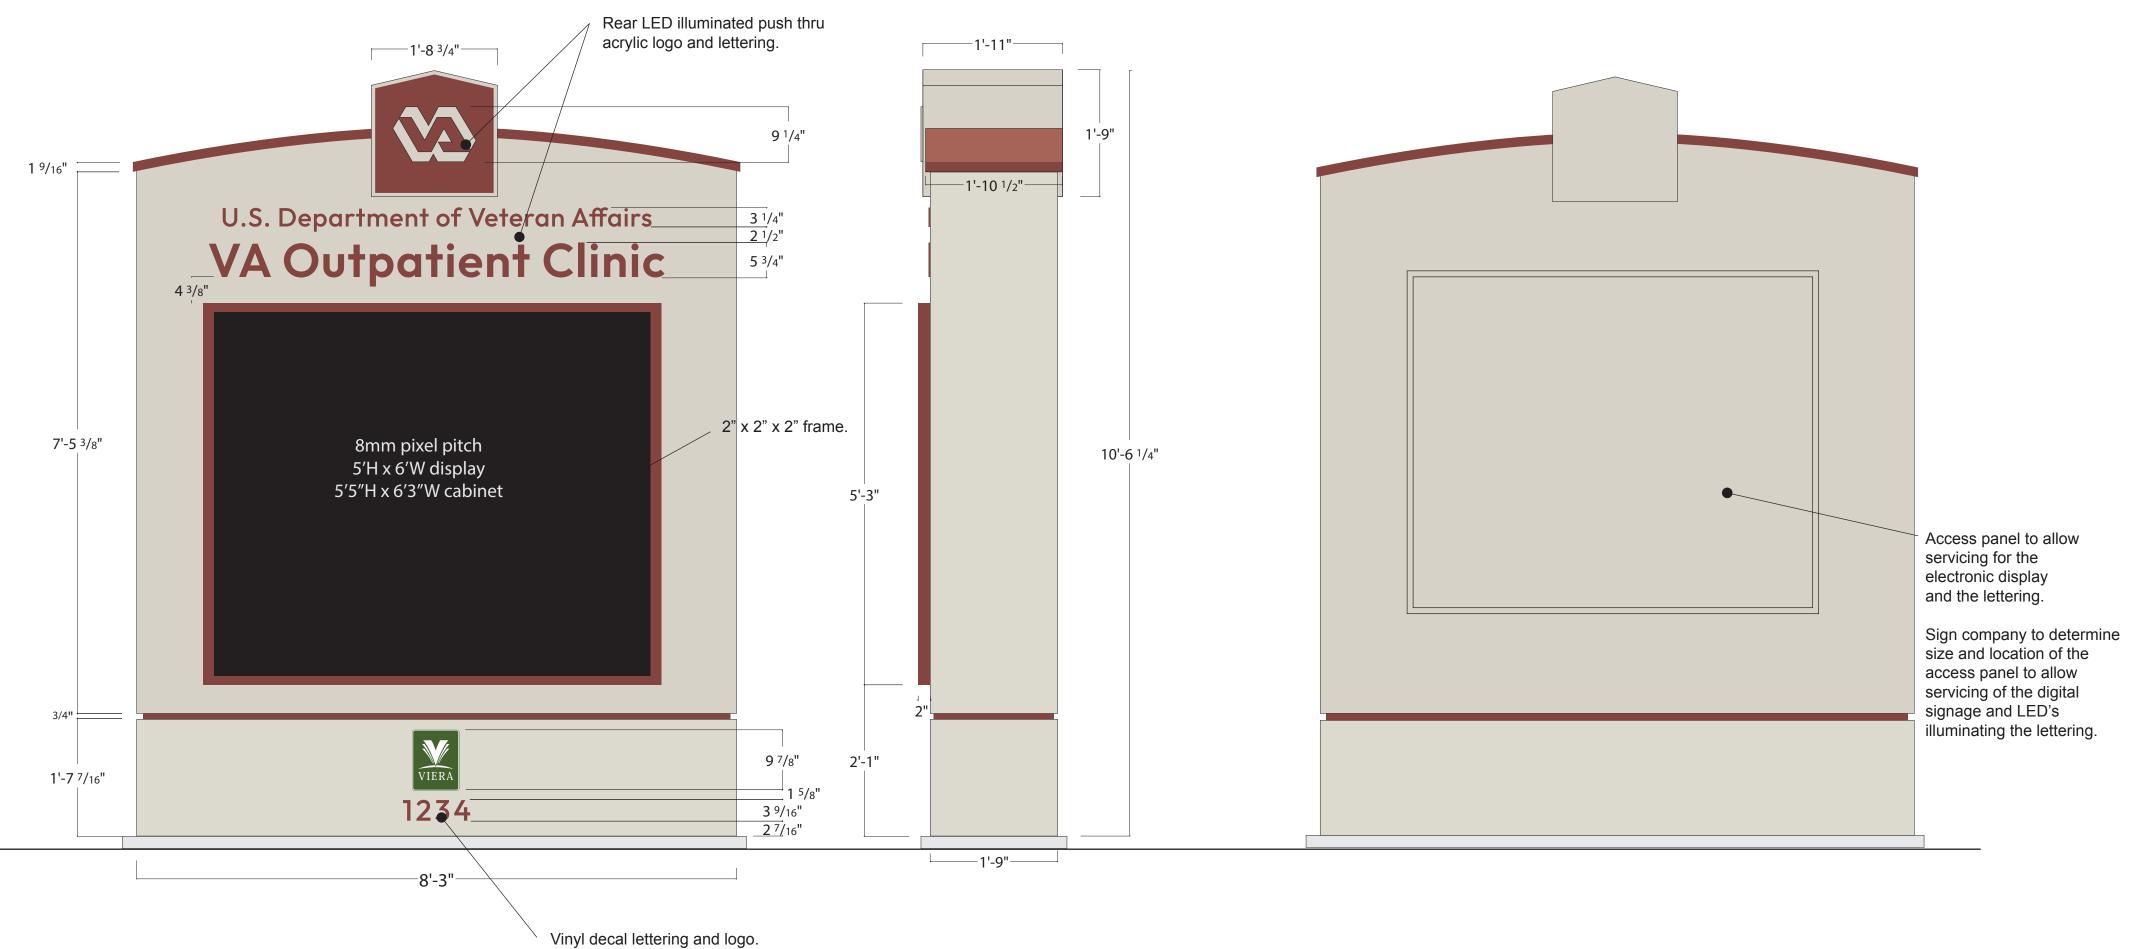

## NICOLSONASSOCIATESINC

40 W. Howard St., Suite 309, Ponitac, MI 48324 248-207-3921 dnicolson@nicolsonassociates.com