




GENERAL NOTES :

1. ALL BASE TO BE B-1 UNLESS OTHERWISE NOTED.
2. ALL WALLS TO BE P-1 WITHOUT WALL BORDER UNLESS OTHERWISE NOTED.
3. ALL INTERIOR FINISHES ARE IN COMPLIANCE WITH LIFE SAFETY CODE 39-3.3
4. ALL MILLWORK TO BE PLASTIC LAMINATE ON 1/2" PLYWOOD UNLESS OTHERWISE NOTED.
5. PROVIDE RUBBER FLOOR TRANSITION STRIPS UNDER DOORS AT CARPET TO RESILIENT FLOORING TRANSITIONS.
6. RESILIENT FLOORING TO PATCH AND PREP FLOORING BEFORE CARPET IS INSTALLED.
7. QUARTER TURN CARPET TILE AT INSTALLATION.

KEY NOTES

1. INSTALL CURTAIN IN THIS LOCATION.
2. AT TILE TO CARPET TRANSITIONS, INSTALL SCHLUEER RENO-U TRANSITION, SANITIZED ALUMINUM FINISH.
3. PROVIDE 2" PREMIUM FAUX WOOD BLINDS IN THIS LOCATION, COLOR: MAPLE.
4. PROVIDE MOTORIZED MECHOSHADE IN THIS LOCATION INCLUDING CLEARESTORY WINDOWS ABOVE, SURFACE MOUNTED WITH THERMOVEL 9959 FABRIC COLOR: 9978 EDE.


FINISH LEGEND

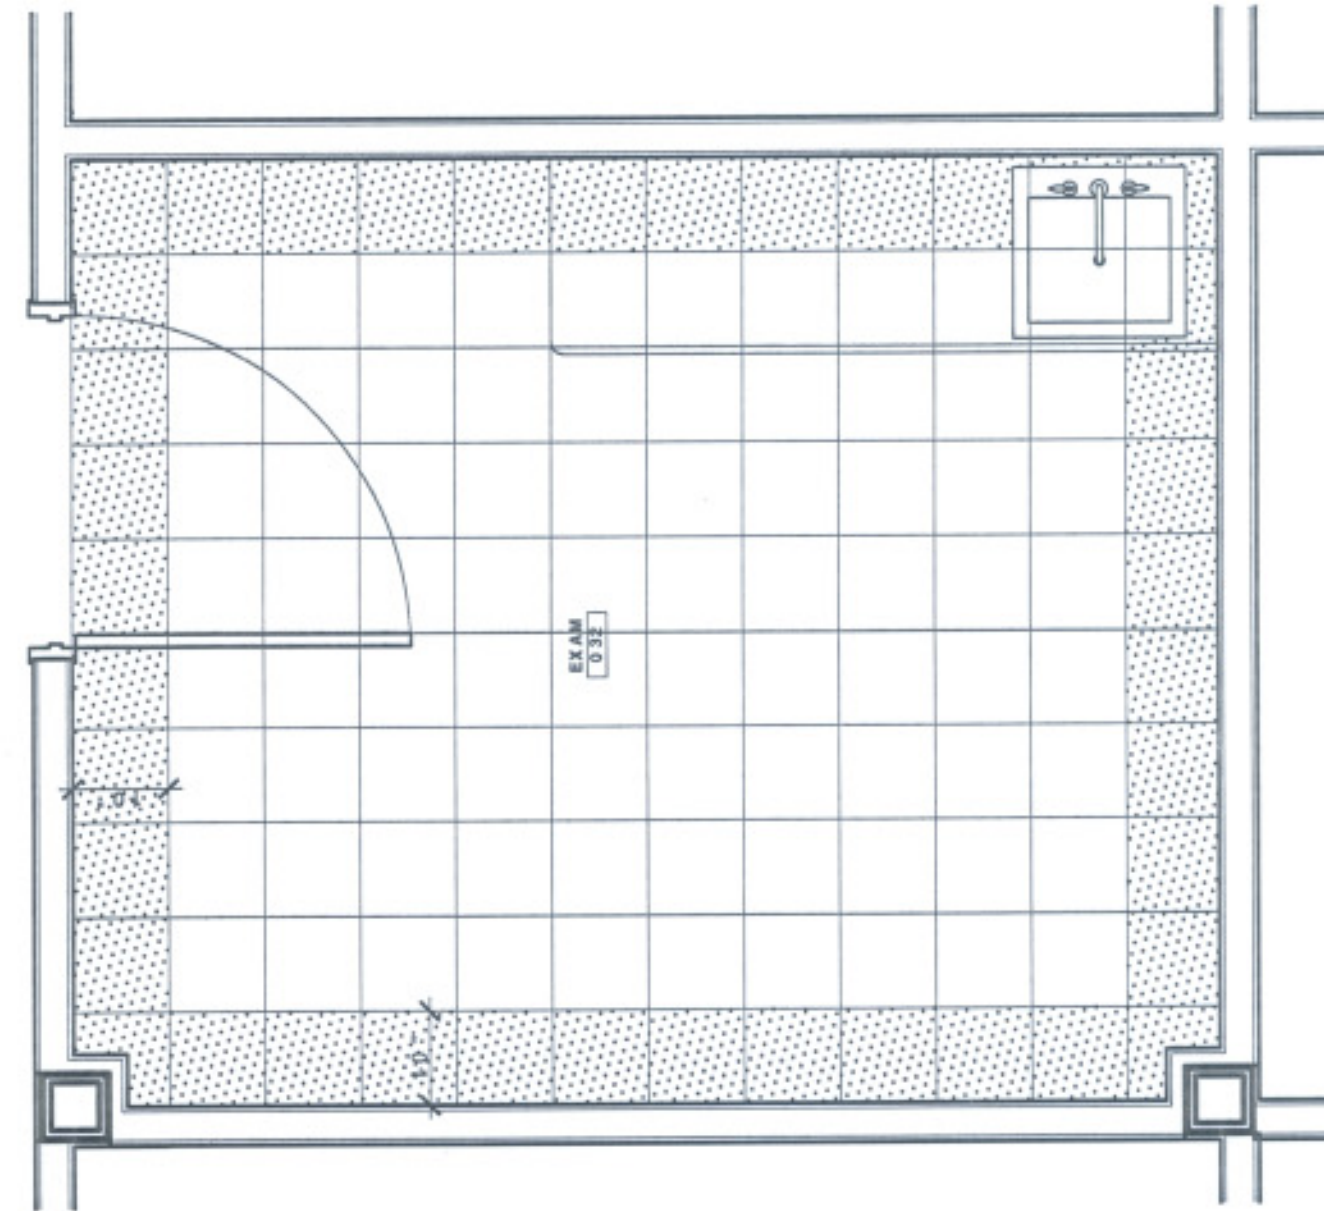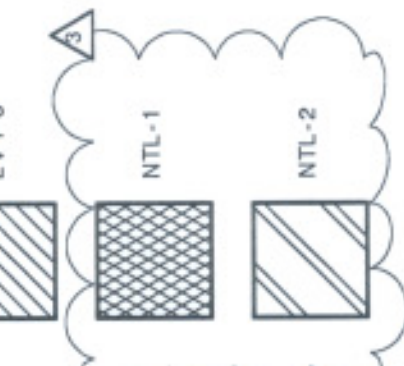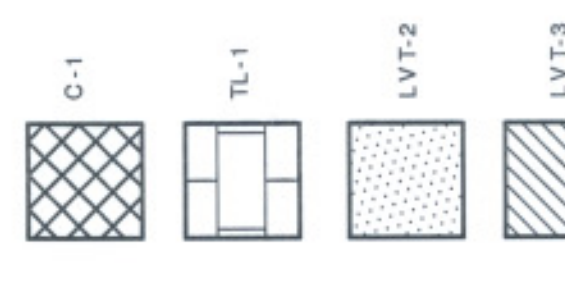

2 EXAM FLOOR PATTERN


SCALE: 1/2" = 10"

TYPICAL FLOOR PATTERN FOR ALL EXAM ROOMS

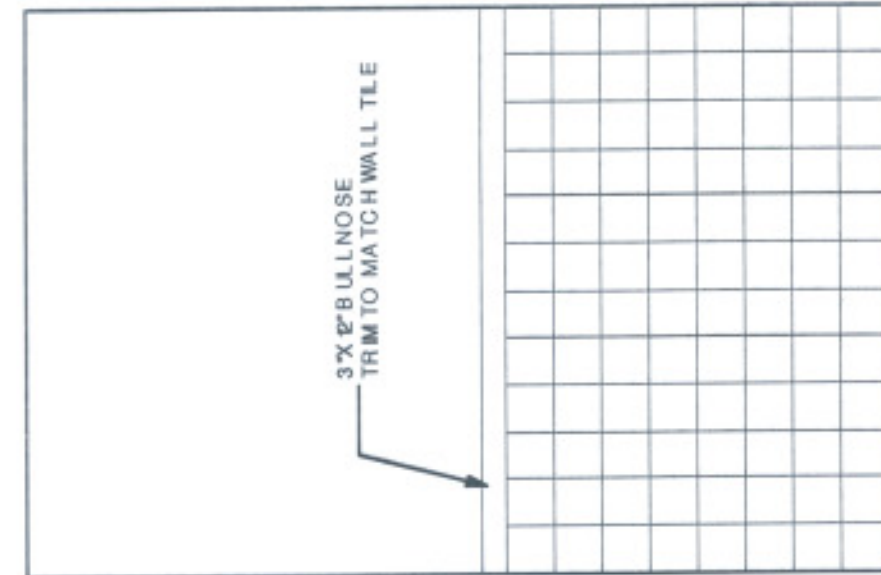

3 WALL TILE DETAIL



SCALE: 1/2" = 10"

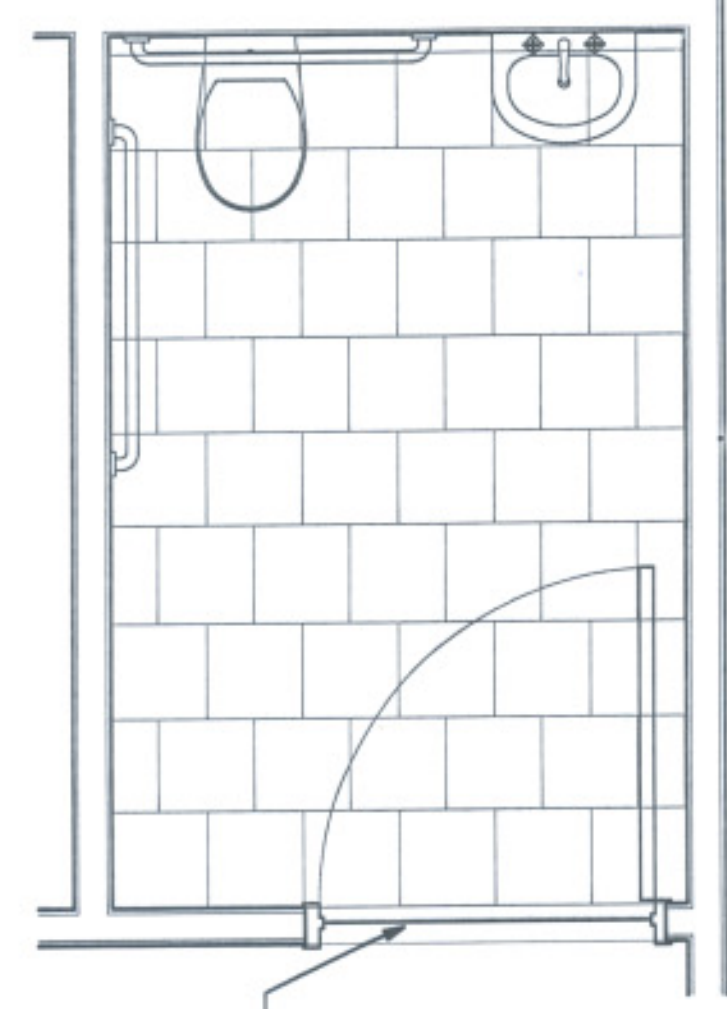

4 ENLARGED FLOOR PATTERN

SCALE: 1/2" = 10"

PROJECT NORTH
FOR FINISH
SCHEDULE

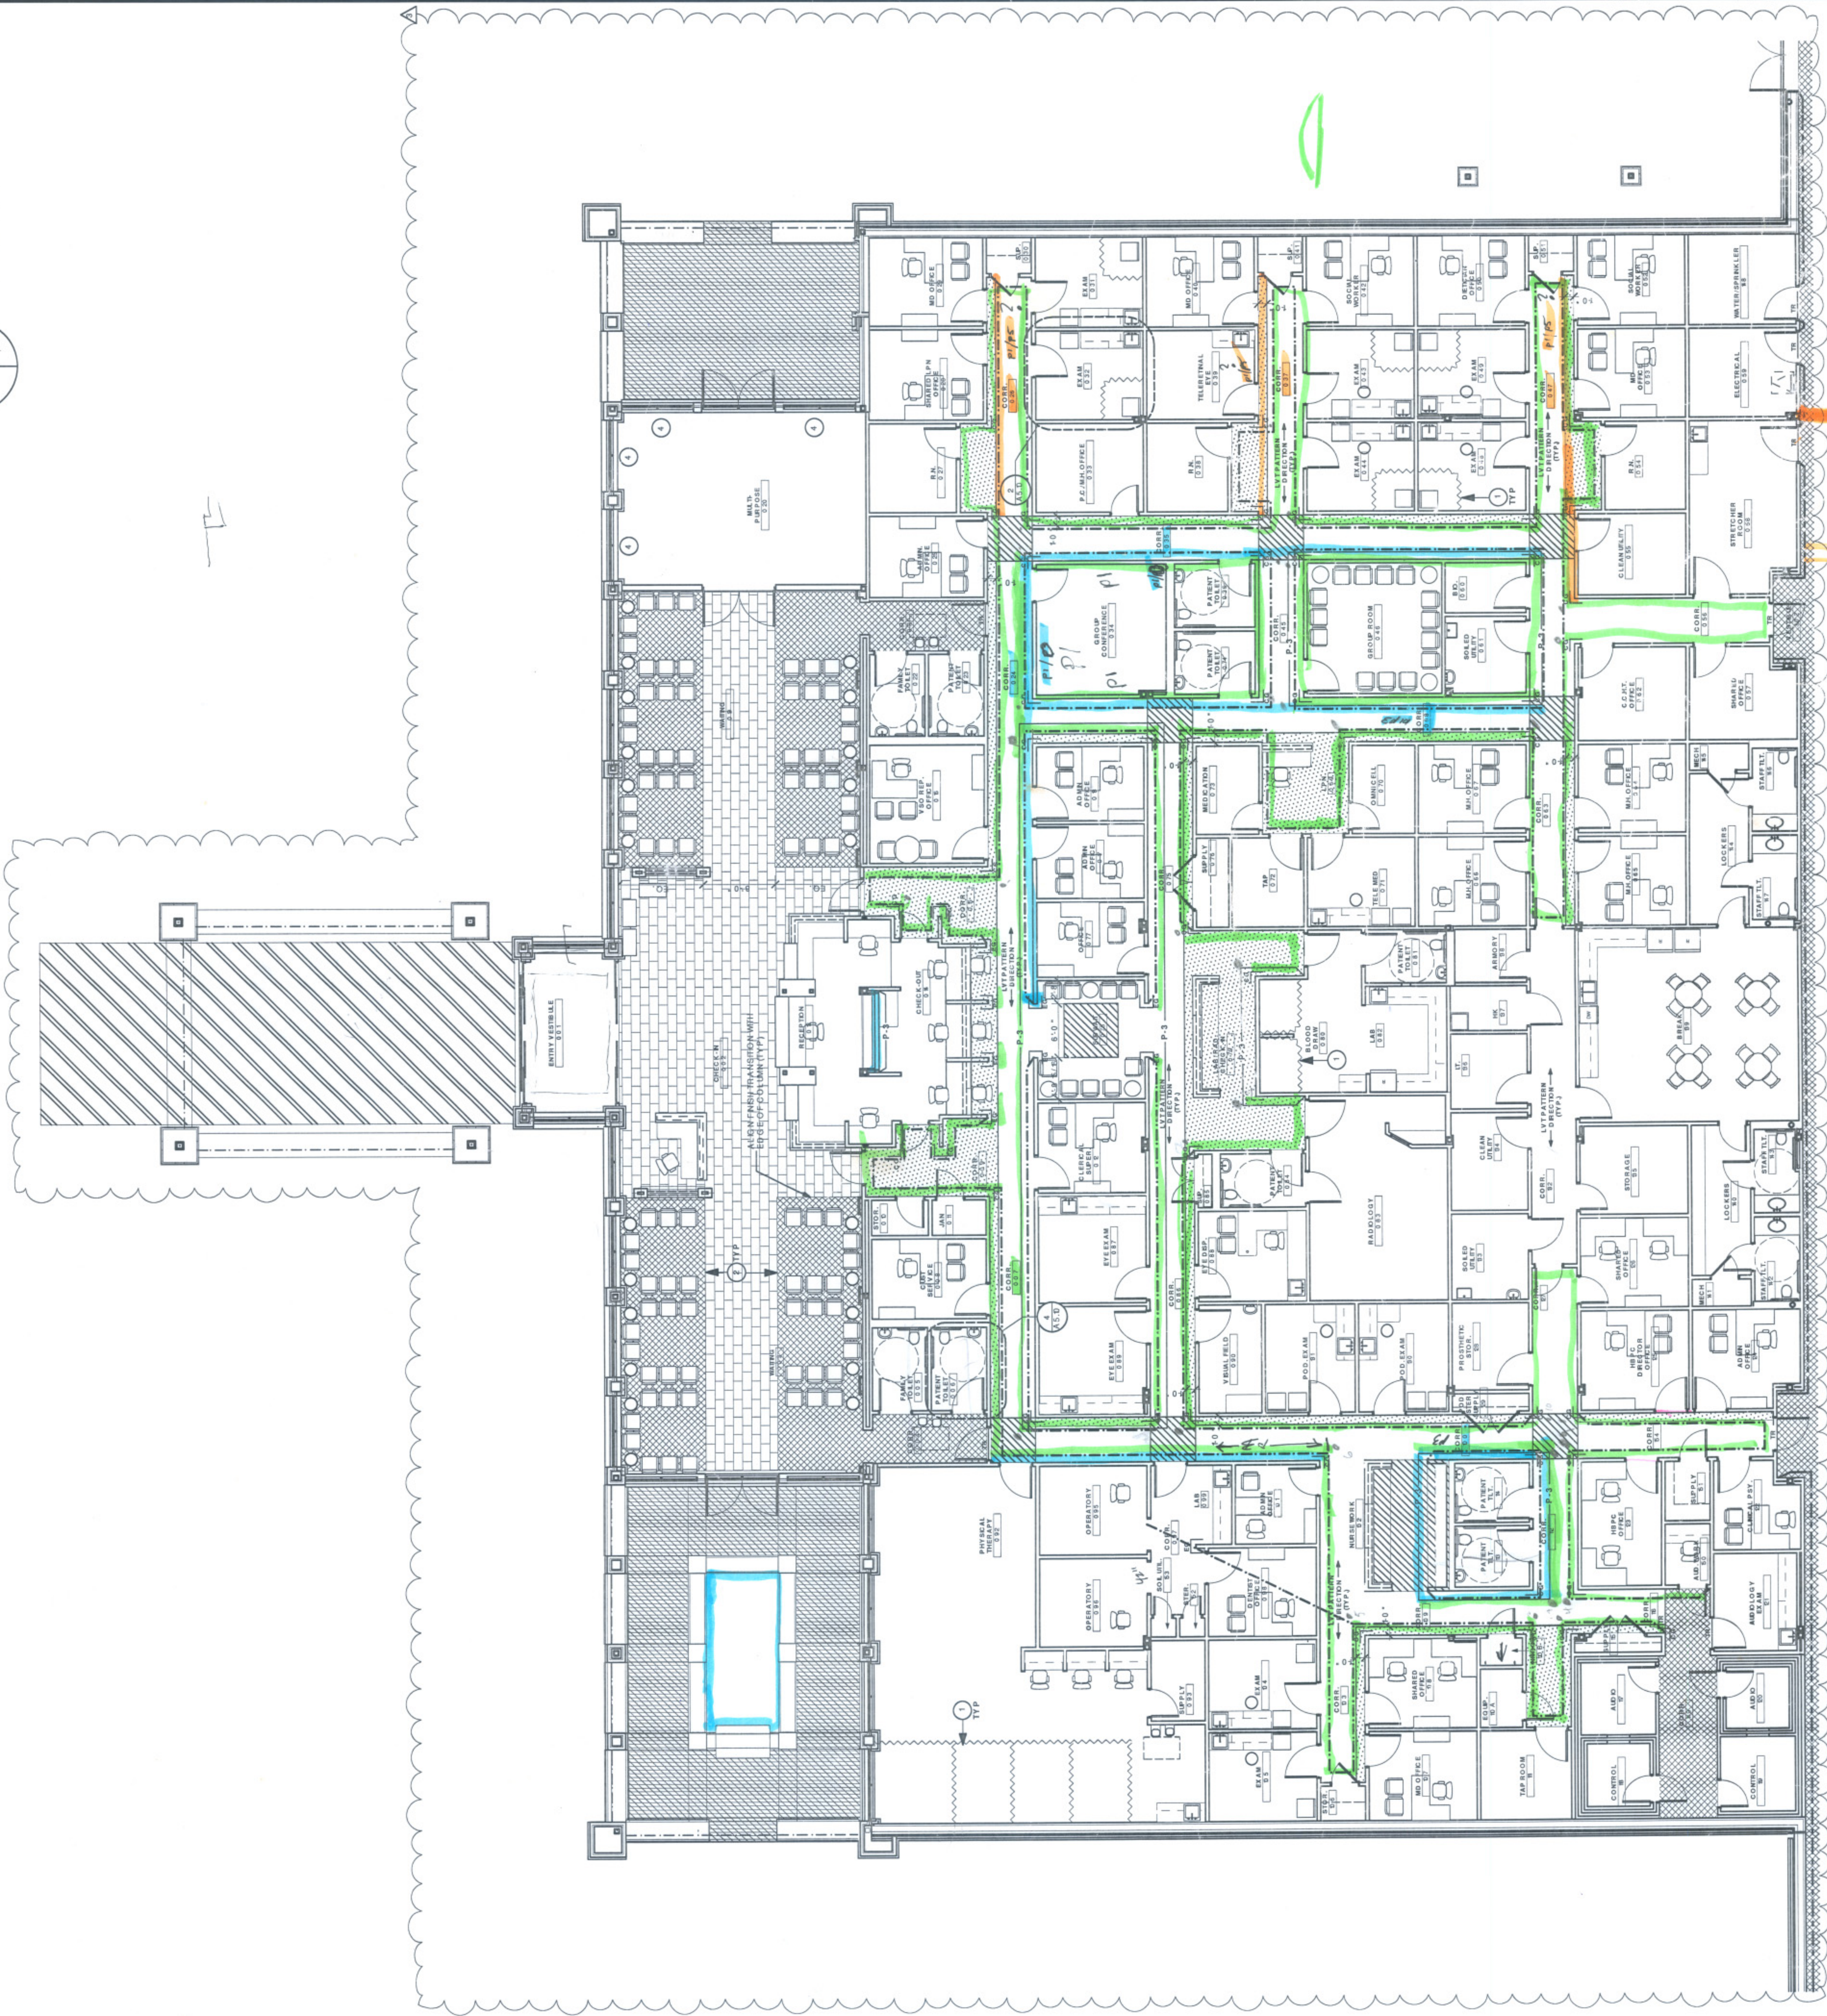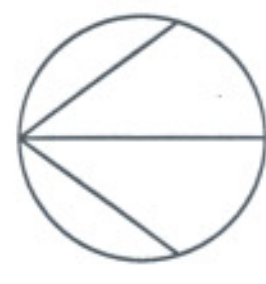

1 FINISH PLAN-CB0C

SCALE: 1/8" = 10"

TRINK A DAVIS VETERANS VILLAGE

CARROLLTON, GA 30177



DATE	REVISION
02/21/18	ISSUE FOR BIDDING
03/15/18	ADDendum 3

PROJECT NO: 229.0 0.0

DATE: 02/21/18

DRAWING TITLE: FINISH PLAN - CB0C

A5.0

THIS DRAWING AND ANY REPRODUCTION THEREOF IS THE PROPERTY OF PEACOCK ARCHITECTS, INC. AND SHALL REMAIN THE PROPERTY OF PEACOCK ARCHITECTS, INC. IF IT IS REPRODUCED OR TRANSMITTED IN ANY FORM OR BY ANY MEANS, ELECTRONIC OR MECHANICAL, INCLUDING PHOTOCOPYING, RECORDING, OR BY ANY INFORMATION STORAGE AND RETRIEVAL SYSTEM, WITHOUT THE WRITTEN PERMISSION OF PEACOCK ARCHITECTS, INC.

PEACOCK
architects
2000 RIVEREDGE PARKWAY
SUITE SEVEN HUNDRED
ATLANTA, GEORGIA 30328
404-214-5200 PHONE
404-214-5208 FAX