


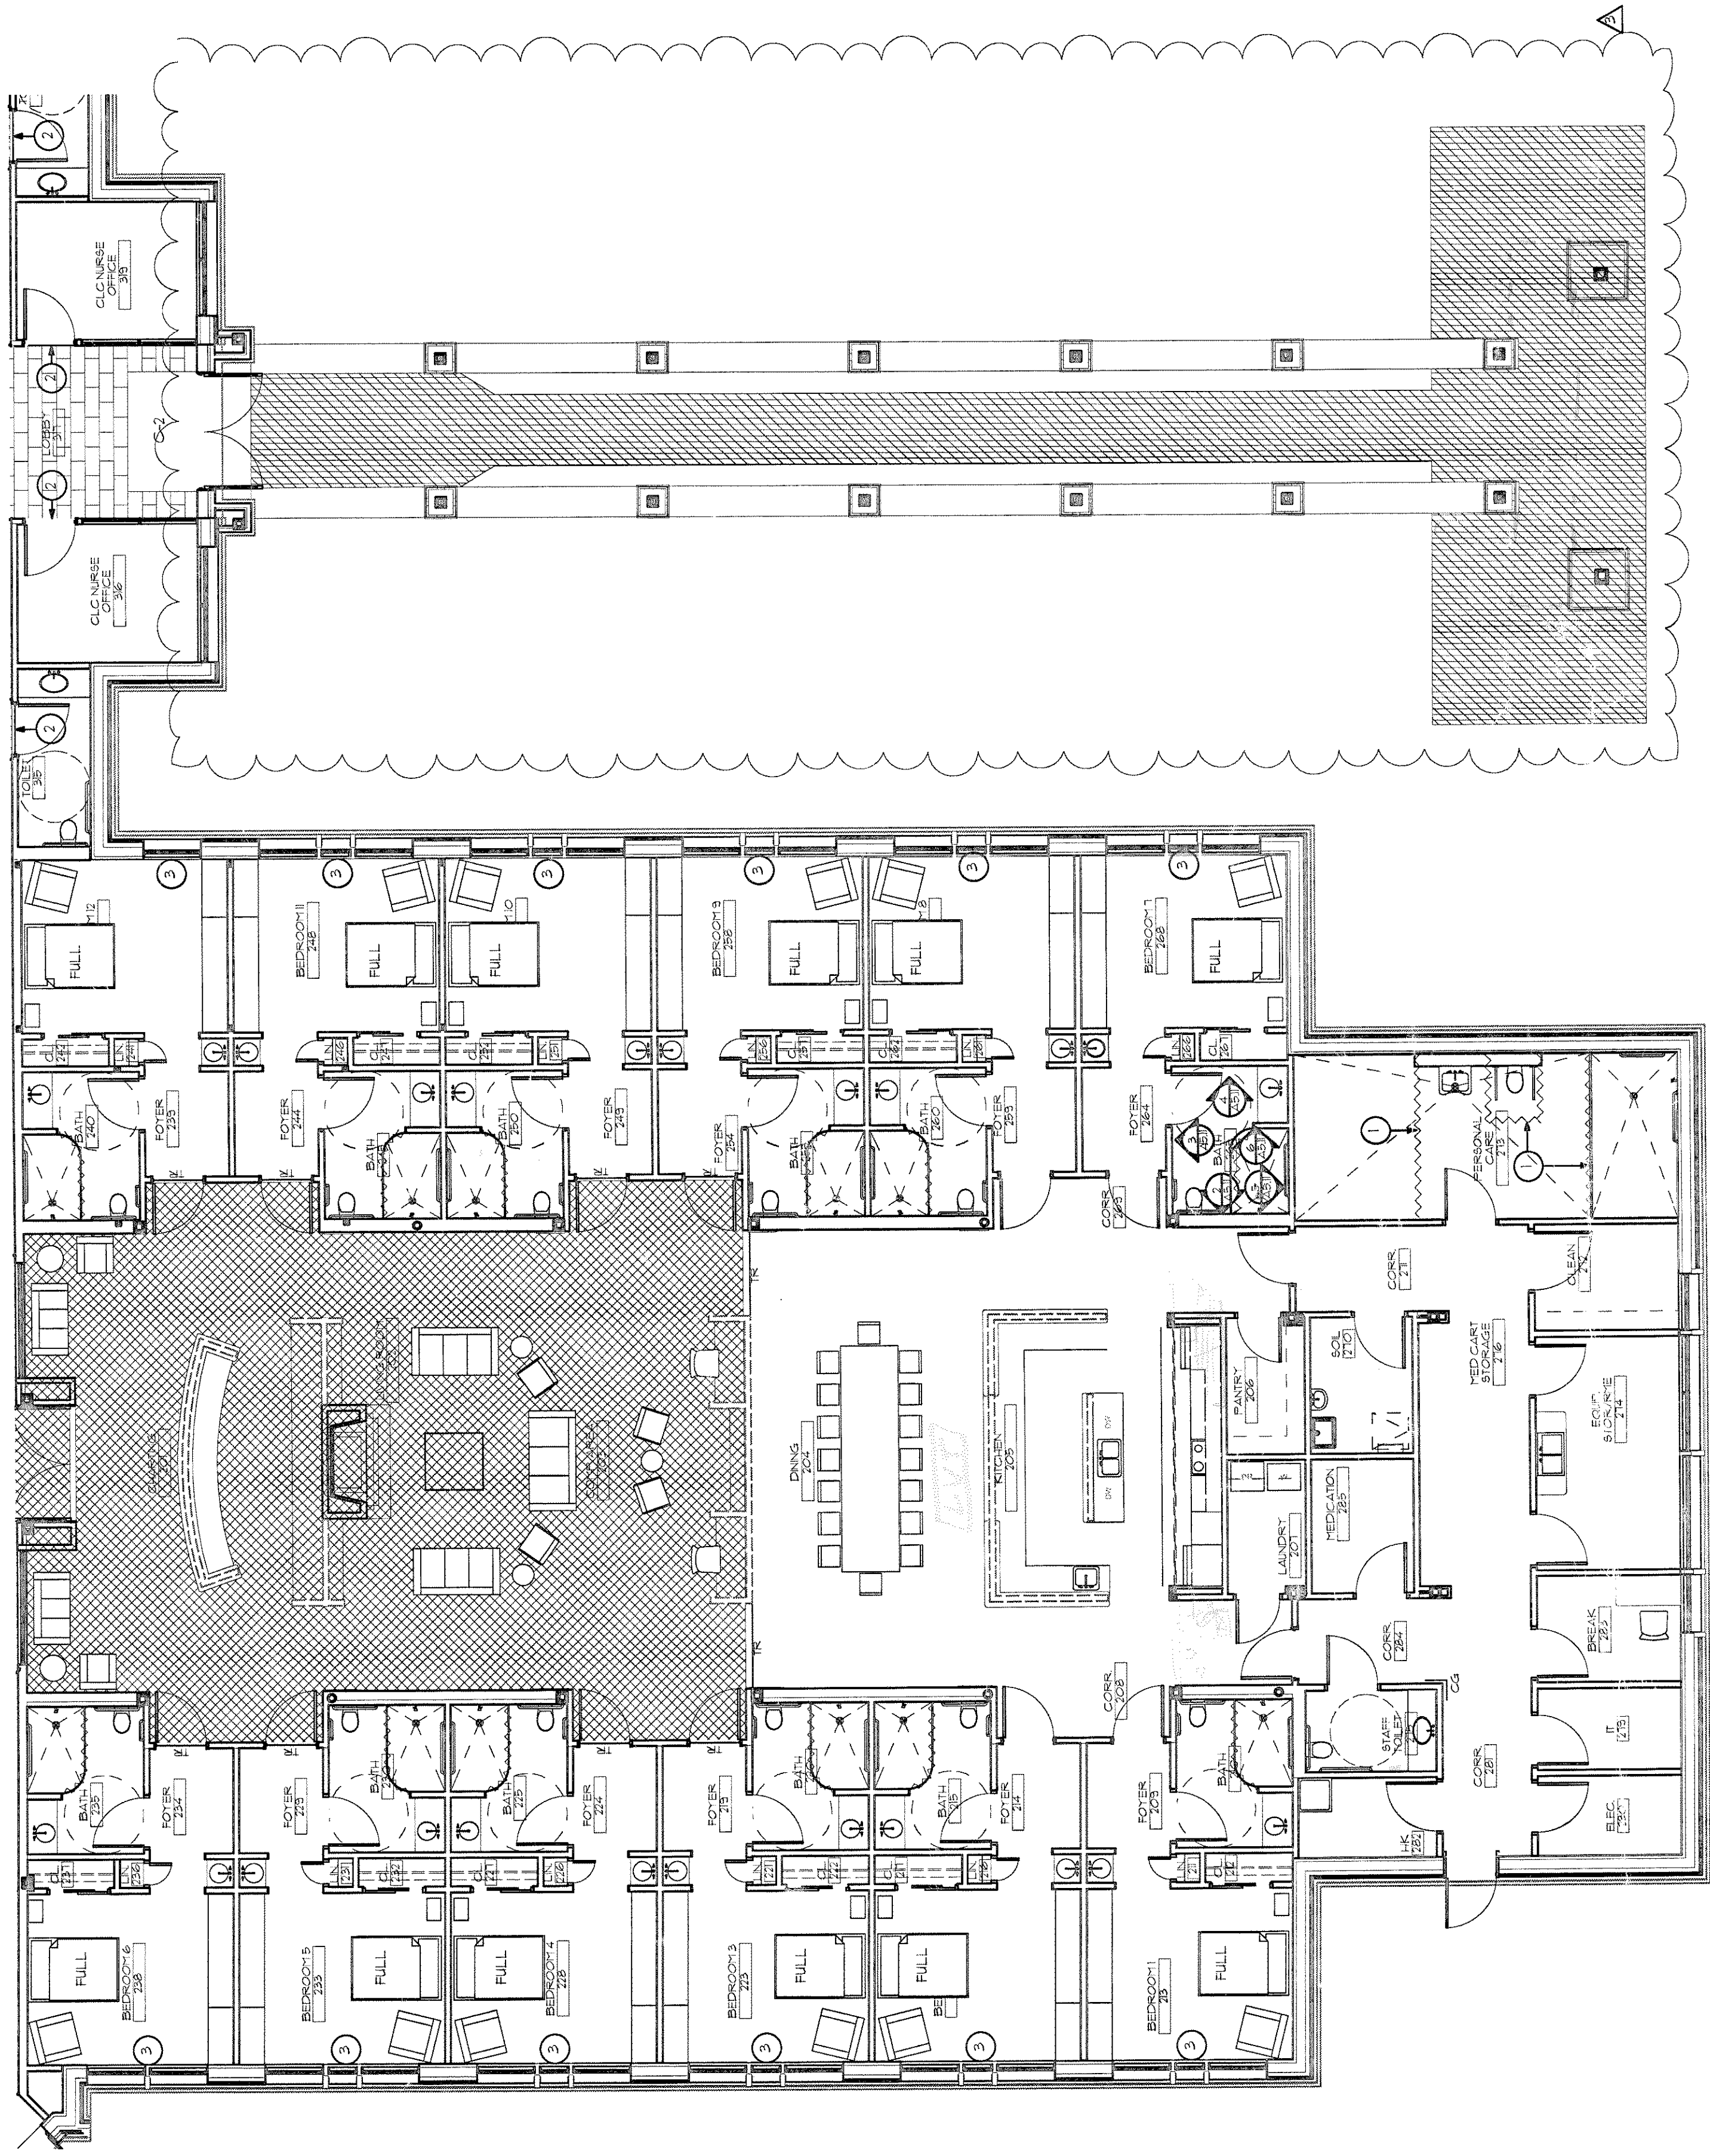


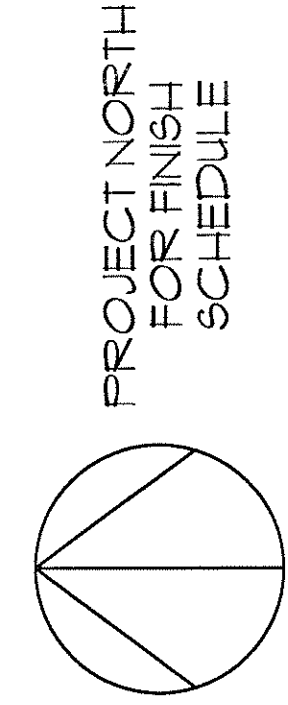


1 FINISH PLAN
SCALE: 1/8" = 1'-0"

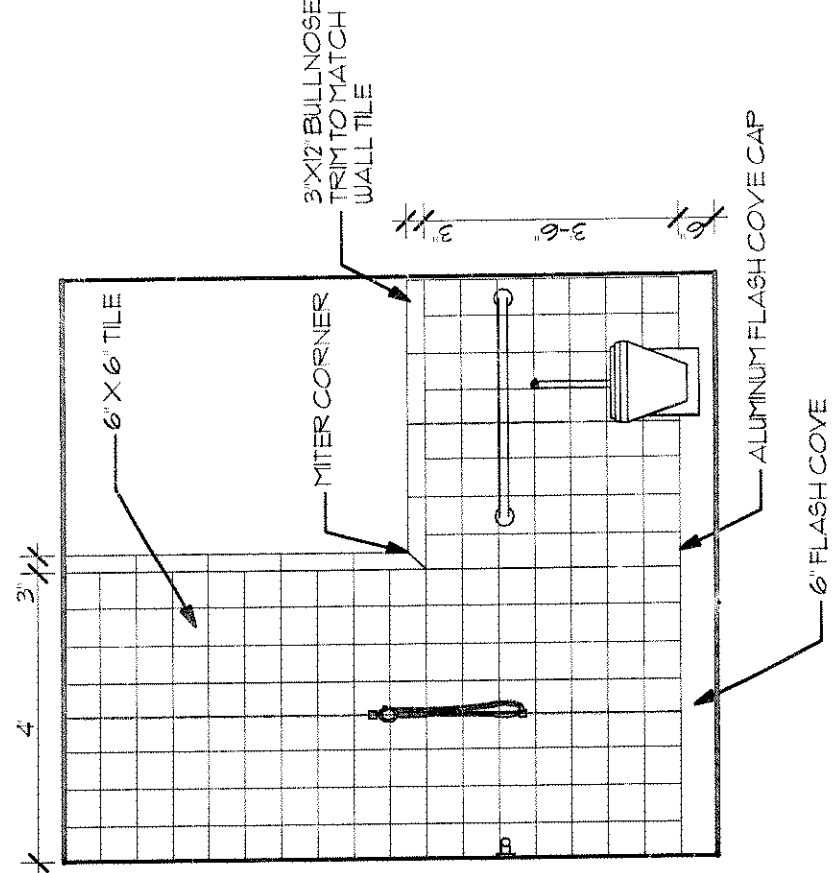


2 BATH 1 - TILE (TYP)
SCALE: 3/8" = 1'-0"

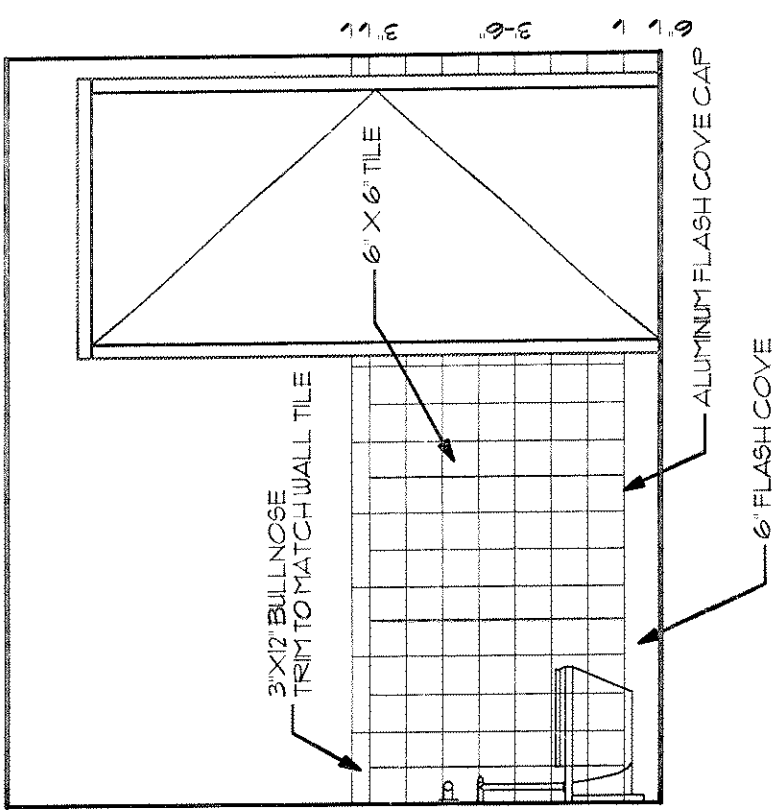


3 BATH 2 - TILE (TYP)
SCALE: 3/8" = 1'-0"

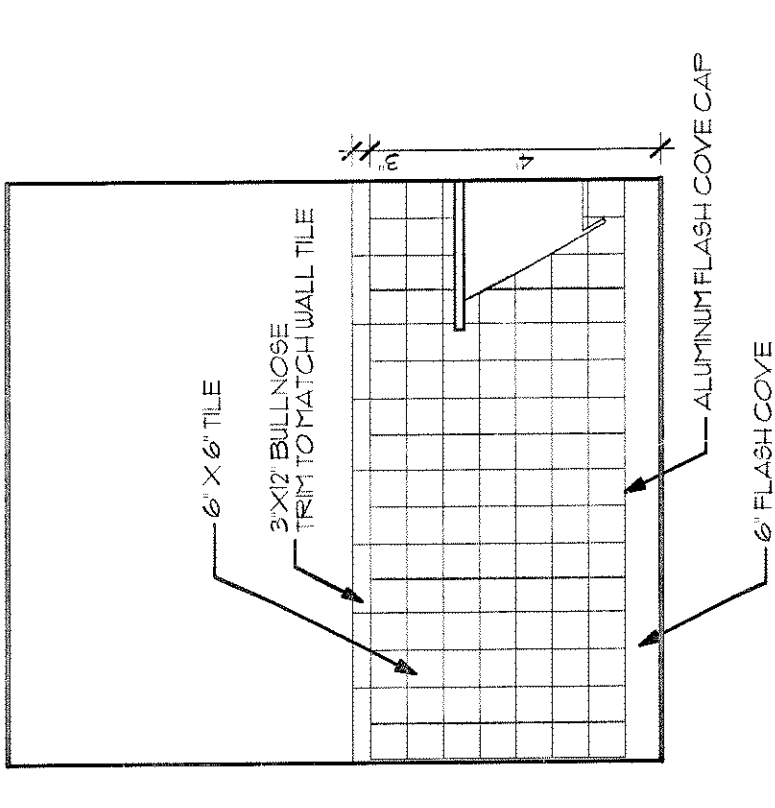


4 BATH 3 - TILE (TYP)
SCALE: 3/8" = 1'-0"

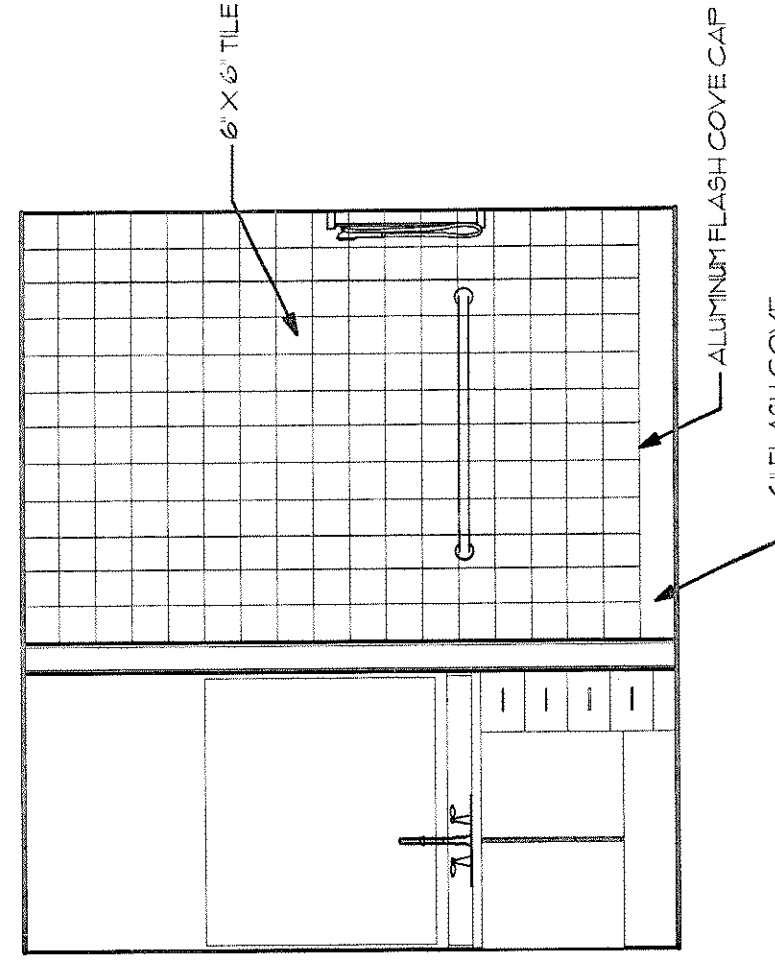

5 BATH 4 - TILE (TYP)
SCALE: 3/8" = 1'-0"

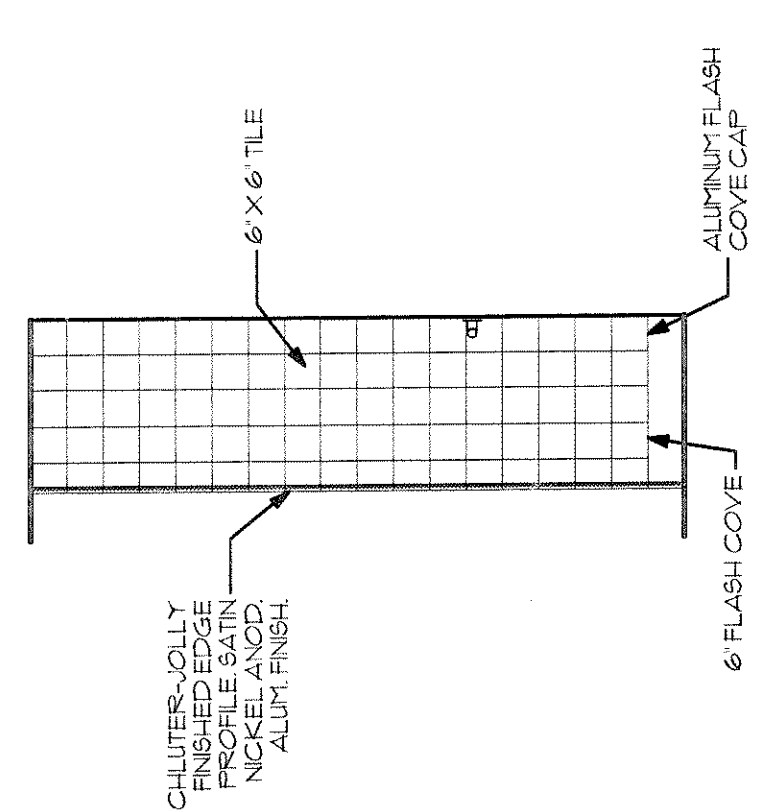

6 BATH 5 - TILE (TYP)
SCALE: 3/8" = 1'-0"

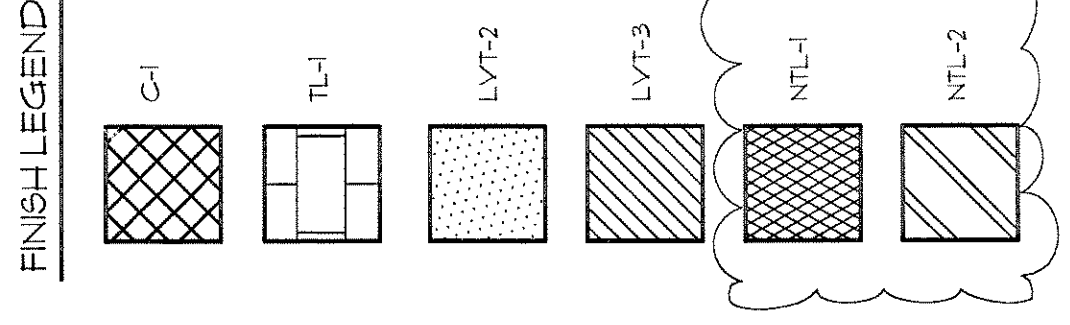

- GENERAL NOTES:
- ALL BASE TO BE B-UNLESS OTHERWISE NOTED.
 - ALL WALLS TO BE P-1 WITHOUT WALL BORDER UNLESS OTHERWISE NOTED.
 - ALL INTERIOR FINISHES ARE IN COMPLIANCE WITH LIFE SAFETY CODE 39-3.3
 - ALL MILLWORK TO BE PLASTIC LAMINATE P-1 ON VERTICAL SURFACES AND P-2 ON ALL COUNTERTOPS AND BACKSPLASHES UNLESS OTHERWISE NOTED.
 - PROVIDE RUBBER FLOOR TRANSITION STRIPS UNDER DOORS AT CARPET TO RESILIENT FLOORING TRANSITIONS.
 - CONTRACTOR TO PATCH AND PREP FLOORING BEFORE CARPET IS INSTALLED.
 - QUARTER TURN CARPET TILE AT INSTALLATION.
- KEY NOTES:
- INSTALL CUBICLE CURTAIN IN THIS LOCATION.
 - AT TILE TO CARPET TRANSITIONS, INSTALL SCHLITERS RENOVU TRANSITION.
 - PROVIDE BALI WOOD FINISHES 2' PREMIUM FAUX WOOD BLINDS IN THIS LOCATION. COLOR: MAPLE.
 - PROVIDE MOTORIZED MECHLOSHADE IN THIS LOCATION, INCLUDING TRANSITION STRIPS. WALLS TO BE MOUNTED WITH THERMOTEL COORDINATING COLOR COOTBEE.