

HEFLIN POLICE STATION
850 Ross Street
Heflin, Alabama

ADDENDUM NUMBER ONE


December 12, 2025

This document is attached to the Drawings and Specifications dated April 15, 2025 and modifies them as described below:

1. At Section 00005 of the Specifications, Table of Contents, omit 09215 Gypsum Veneer Plaster.
2. At the second line of Section 00020 of the Specifications, Advertisement for Bids, replace “until 9:00 a.m. CST December 23, 2025” with “until 2:00 p.m. CST December 30, 2025” . The bid opening has been postponed until the following Tuesday at 2:00.
3. At the fourth line of Section 00020 of the Specifications, Advertisement for Bids, replace “ payable to the City of Hoover” with “ payable to the City of Heflin” .
4. At the seventh line of the Proposal Form (Section 00300 of the Specifications), replace “April 15, 2016” with “April 15, 2025”.
5. The City of Heflin waives the building permit fee. The City will issue the building permit to the Contractor at no cost.
6. At 05 12 00.1.7.A of the Specifications, omit “and is designated an AISC-Certification Plant, Category STD”. AISC certification is not required. *{Bidders are reminded that this will prompt the requirement for additional special testing at no expense to the Owner.}*
7. At 10425.3.1.E of the Specifications, replace “get text of plates from the Clanton City Clerk” with “get text of plates from the Heflin City Clerk”.
8. At Section 15902, PART 2 of the Specifications, omit 2.1 MANUFACTURERS. The HVAC subcontractor shall be responsible for the thermostats.
9. At D1.1, omit keynotes 4 through 18. The Owner will perform the Work of these items under a separate contract prior to issuance of the Notice to Proceed.
10. At D1.2, omit keynotes 4 through 18. The Owner will perform the Work of these items under a separate contract prior to issuance of the Notice to Proceed.
11. At D1.3, omit keynotes 4 through 18. The Owner will perform the Work of these items under a separate contract prior to issuance of the Notice to Proceed.
12. At 4/S3.5, the steel grating shall be equal to McNichols GW-125A.
13. At the FINISH SCHEDULE on A3.1, change the indication for the flooring material at 215 STAIR @ SECOND FLOOR from carpet to sealed concrete. The floor finish at all stair landings — except for one tread of vinyl stair covering at the top of each run — shall be sealed concrete.
14. At the wall section reference at A/A5.1, replace 1/A6.2 with 1/A6.1. The section is located on A6.1.
15. Replace A8.2 with the attached A8.2 revised 12/12/25 to include the carpet pattern at MEETING ROOM 103.


16. At the FURNACE SCHEDULE on M3.1, change "GFF-1" to "GFF-1 & GFF-2". GFF-2 is identical to GFF-1.

END OF ADDENDUM NUMBER ONE

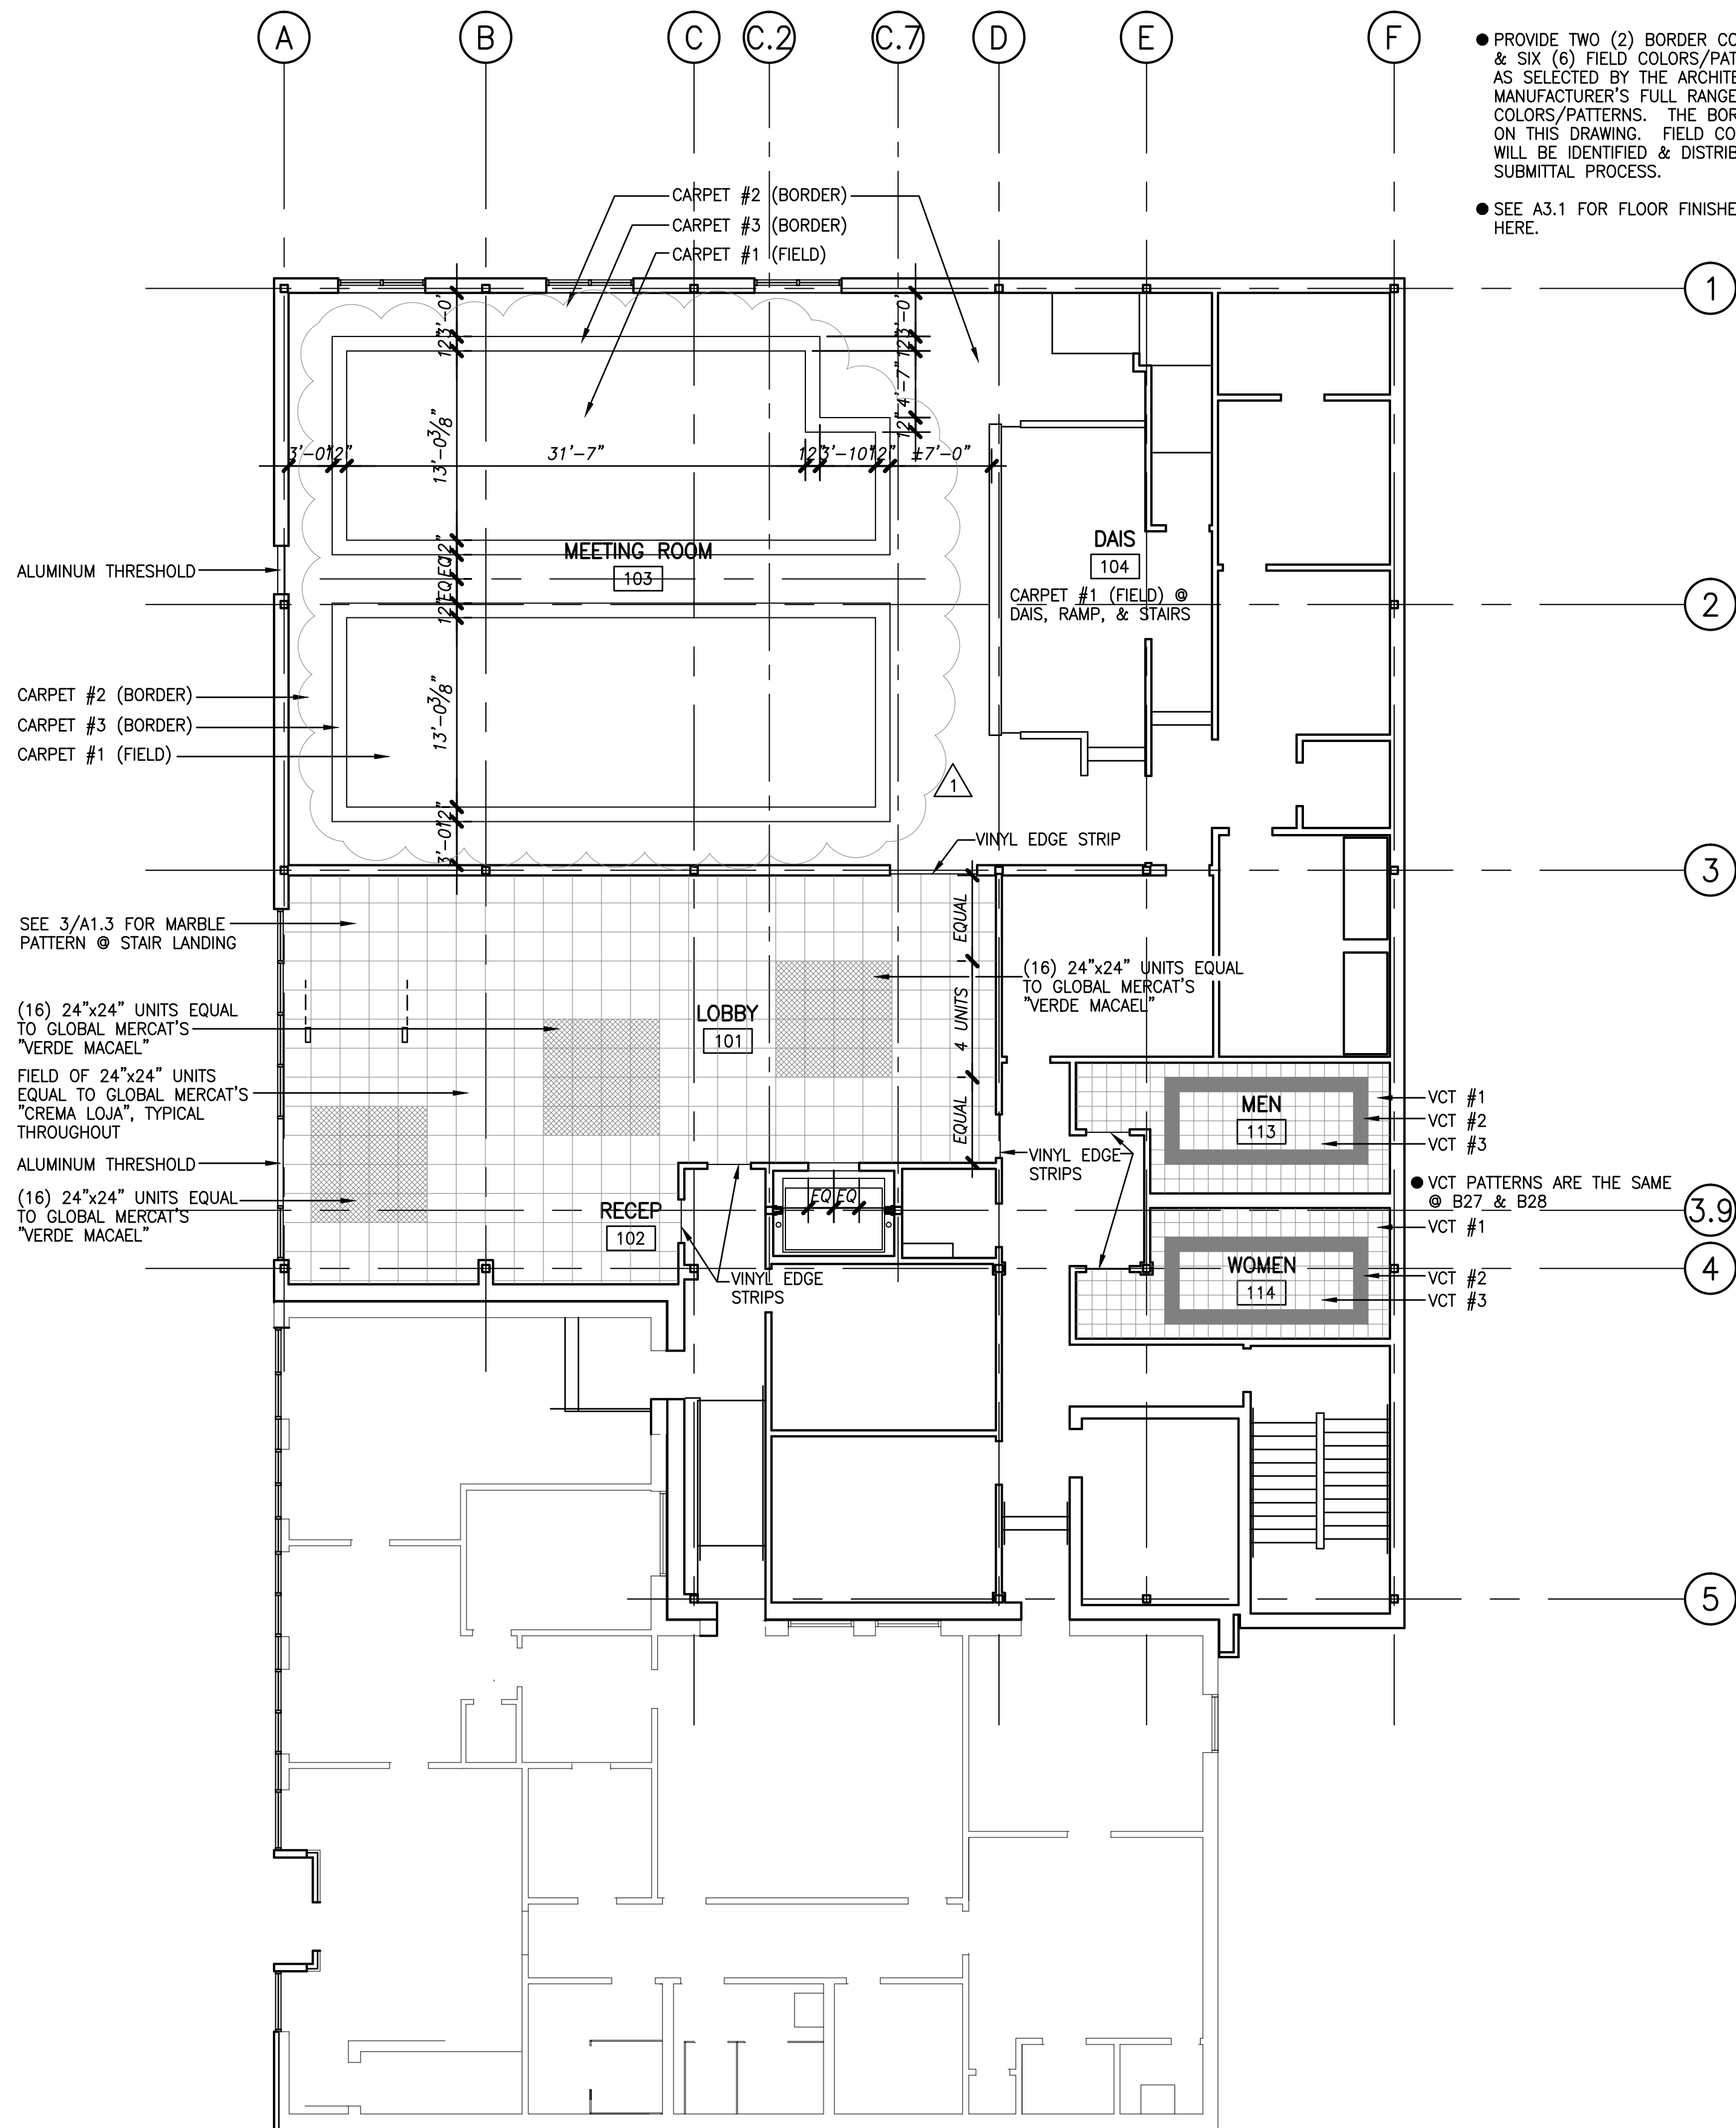

- PROVIDE TWO (2) BORDER COLORS/PATTERNS & SIX (6) FIELD COLORS/PATTERNS OF CARPET AS SELECTED BY THE ARCHITECT FROM THE MANUFACTURER'S FULL RANGE OF STANDARD COLORS/PATTERNS. THE BORDERS ARE IDENTIFIED ON THIS DRAWING. FIELD COLORS/PATTERNS WILL BE IDENTIFIED & DISTRIBUTED DURING THE SUBMITTAL PROCESS.
- SEE A3.1 FOR FLOOR FINISHES NOT INDICATED HERE.

- VCT PATTERNS ARE THE SAME @ B27 & B28

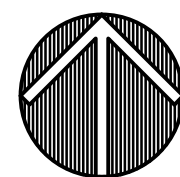

FIRST FLOOR FINISH PATTERNS 1/8"=1'-0"

© NOTICE OF COPYRIGHT
This design is the property of Barry Davis Architects, PC and is protected by Federal Copyright Law. Any unauthorized reproduction of these documents or the Building they represented is prohibited.

DATE: 4/15/2025
PROJECT # 2102
DRAWN BY DAVIS
CHECKED BY DAVIS

1st FLOOR FINISHES

A8.2

63 of 97

HEFLIN POLICE STATION
850 ROSS STREET
HEFLIN, ALABAMA

REVISIONS
1 12/12/25 ADDENDUM NUMBER ONE

BARRY DAVIS ARCHITECTS, P.C.
ONE RIVERCHASE RIDGE, SUITE 102
BIRMINGHAM, ALABAMA 35244
205.444-1112 www.BarryDavisArchitects.com