

HEFLIN POLICE STATION
850 Ross Street
Heflin, Alabama

ADDENDUM NUMBER THREE

January 9, 2026

This document is attached to the Drawings and Specifications dated April 15, 2025, ADDENDUM NUMBER ONE dated December 12, 2025, and ADDENDUM NUMBER TWO dated December 18, 2025 and modifies them as described below:

1. Omit all references to the Davis Bacon Act from the Documents. Davis Bacon is not applicable to this Project.
2. At the first line of Section 00300 of the Specifications, PROPOSAL FORM, change "Honorable Robbie Brown, Mayor, City of Hoover" to "Honorable Robbie Brown, Mayor, City of Heflin".
3. At 07210.3.5 of the Specifications, add:


J. Install R-13 glass-fiber batt insulation continuous at the underside of the new roof deck.
4. At 07220.2.1.B.1 of the Specifications, change "RSI-57 (R-33), minimum" to "R-26, minimum".
5. At 07220.2.1.B.2 of the Specifications, change "RSI-17 (R-10), minimum" to "R-26, minimum".
6. At 11/A3.5, change the detail title from "LOCKER ROOM B08, WEST" to "BREAK ROOM 207, NORTH".
7. Replace A4.1 with the attached A4.1 revised January 9, 2026 to indicate modified storefront at the North Elevation.
8. Replace A4.2 with the attached A4.2 revised January 9, 2026 to indicate modified storefront at the North Elevation.
9. Replace A6.3 with the attached A6.3 revised January 9, 2026 to indicate modified storefront at the North Elevation.
10. Replace A7.2 with the attached A7.2 revised January 9, 2026 to indicate modified storefront at the North Elevation.
11. At E2.1 delete AHU-5.
12. At E2.2 connect AHU-5 to panel MP-B as indicated in the panel schedule.
13. At E2.2 connect OAC-1 to 15/2 breaker in LP-1.

END OF ADDENDUM NUMBER THREE



Heflin Police Station
Heflin, Alabama




Addendum Number Three - 1

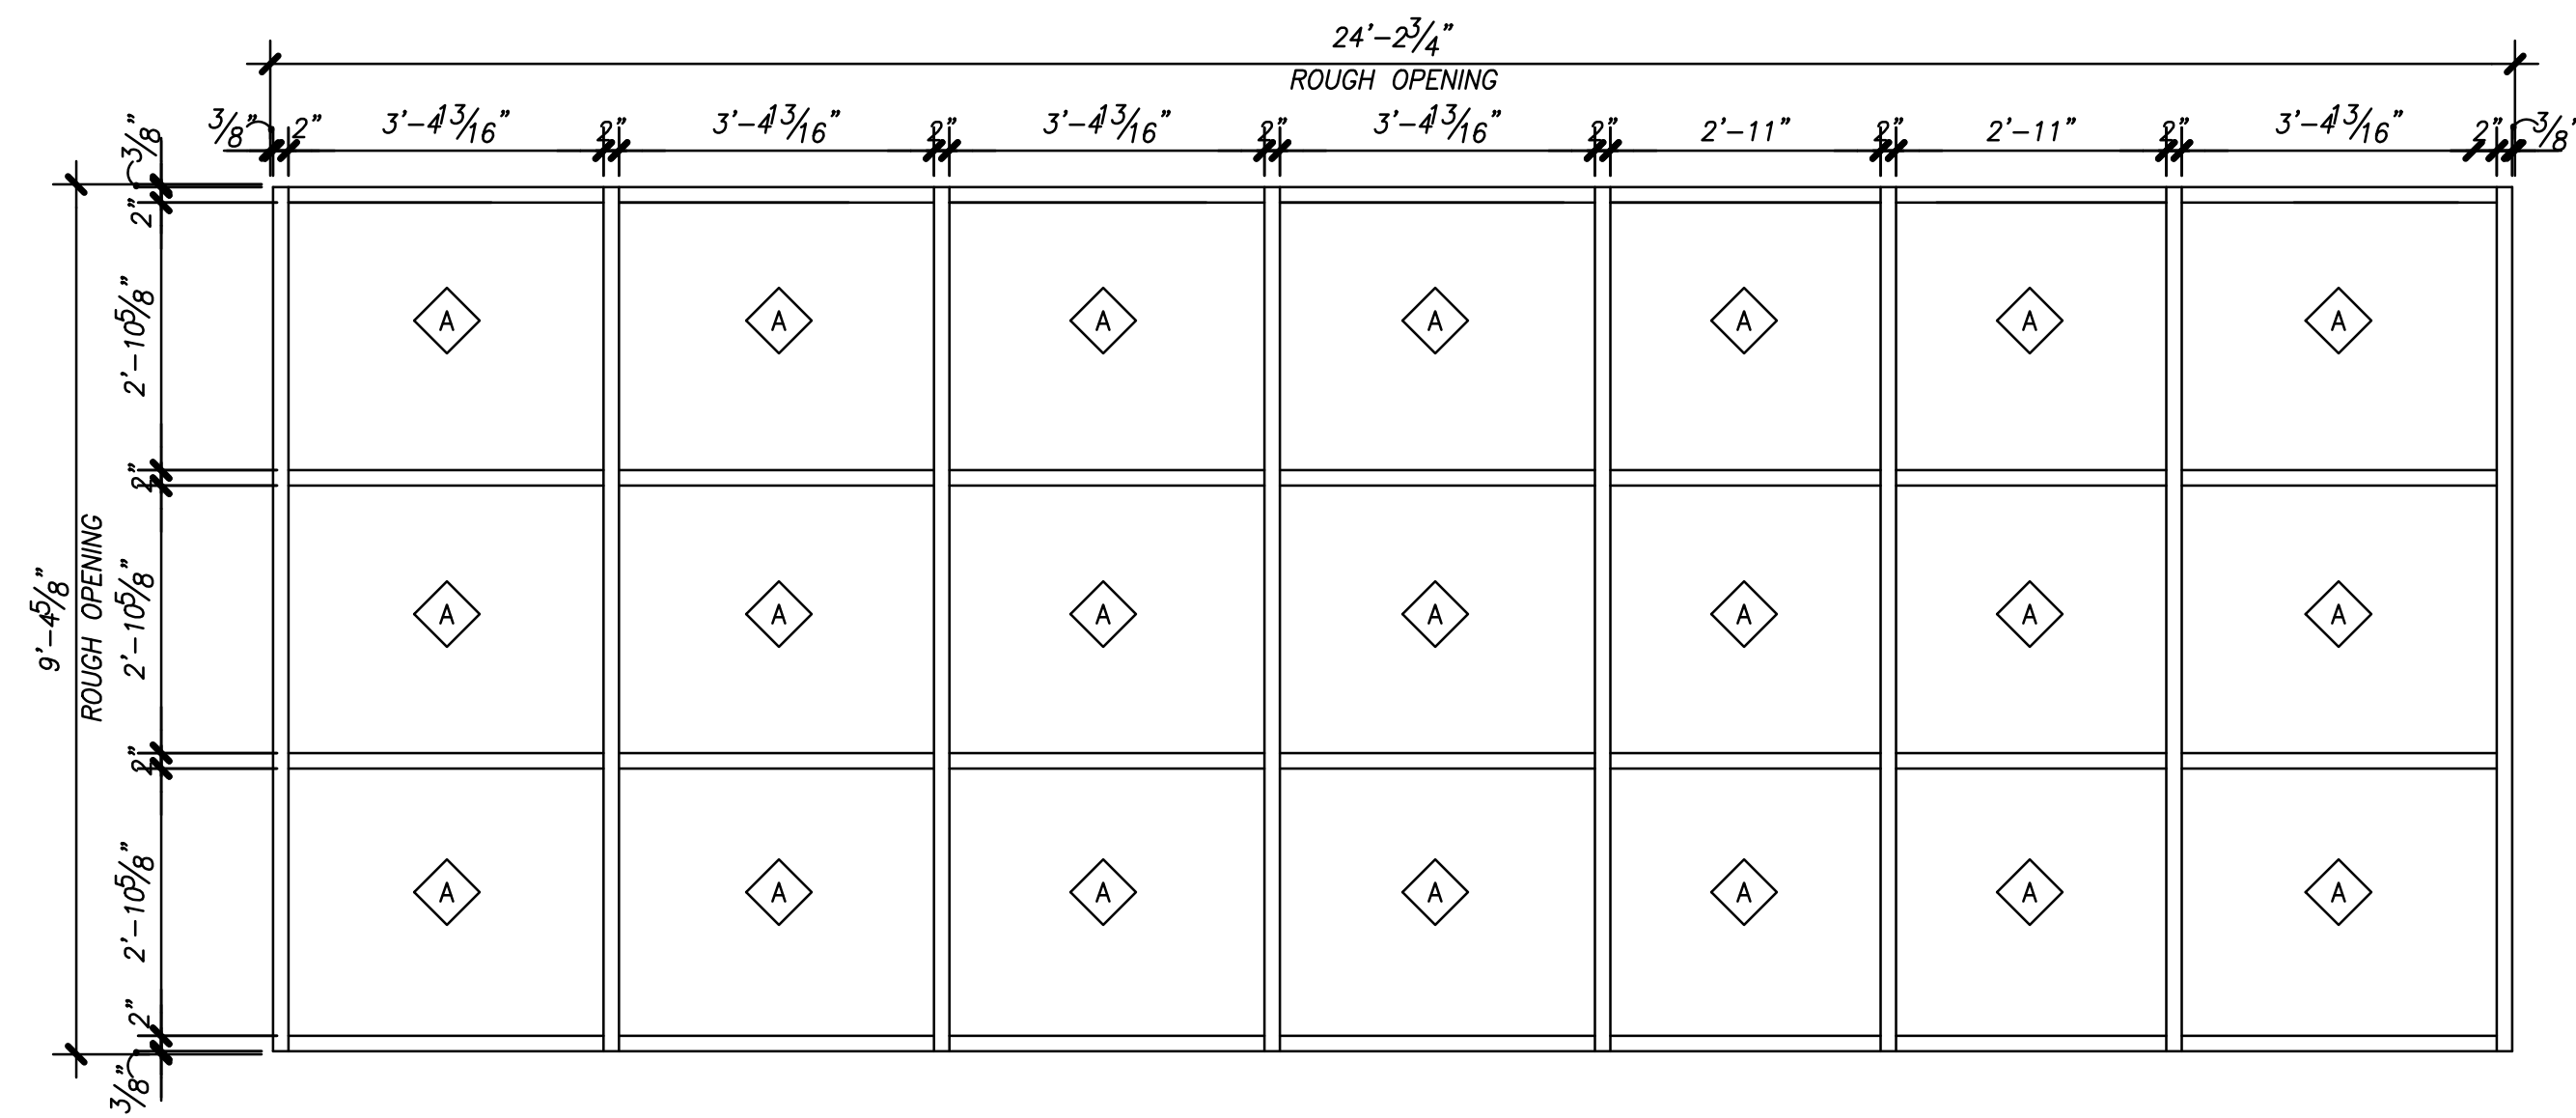

SEE 1/A6.3

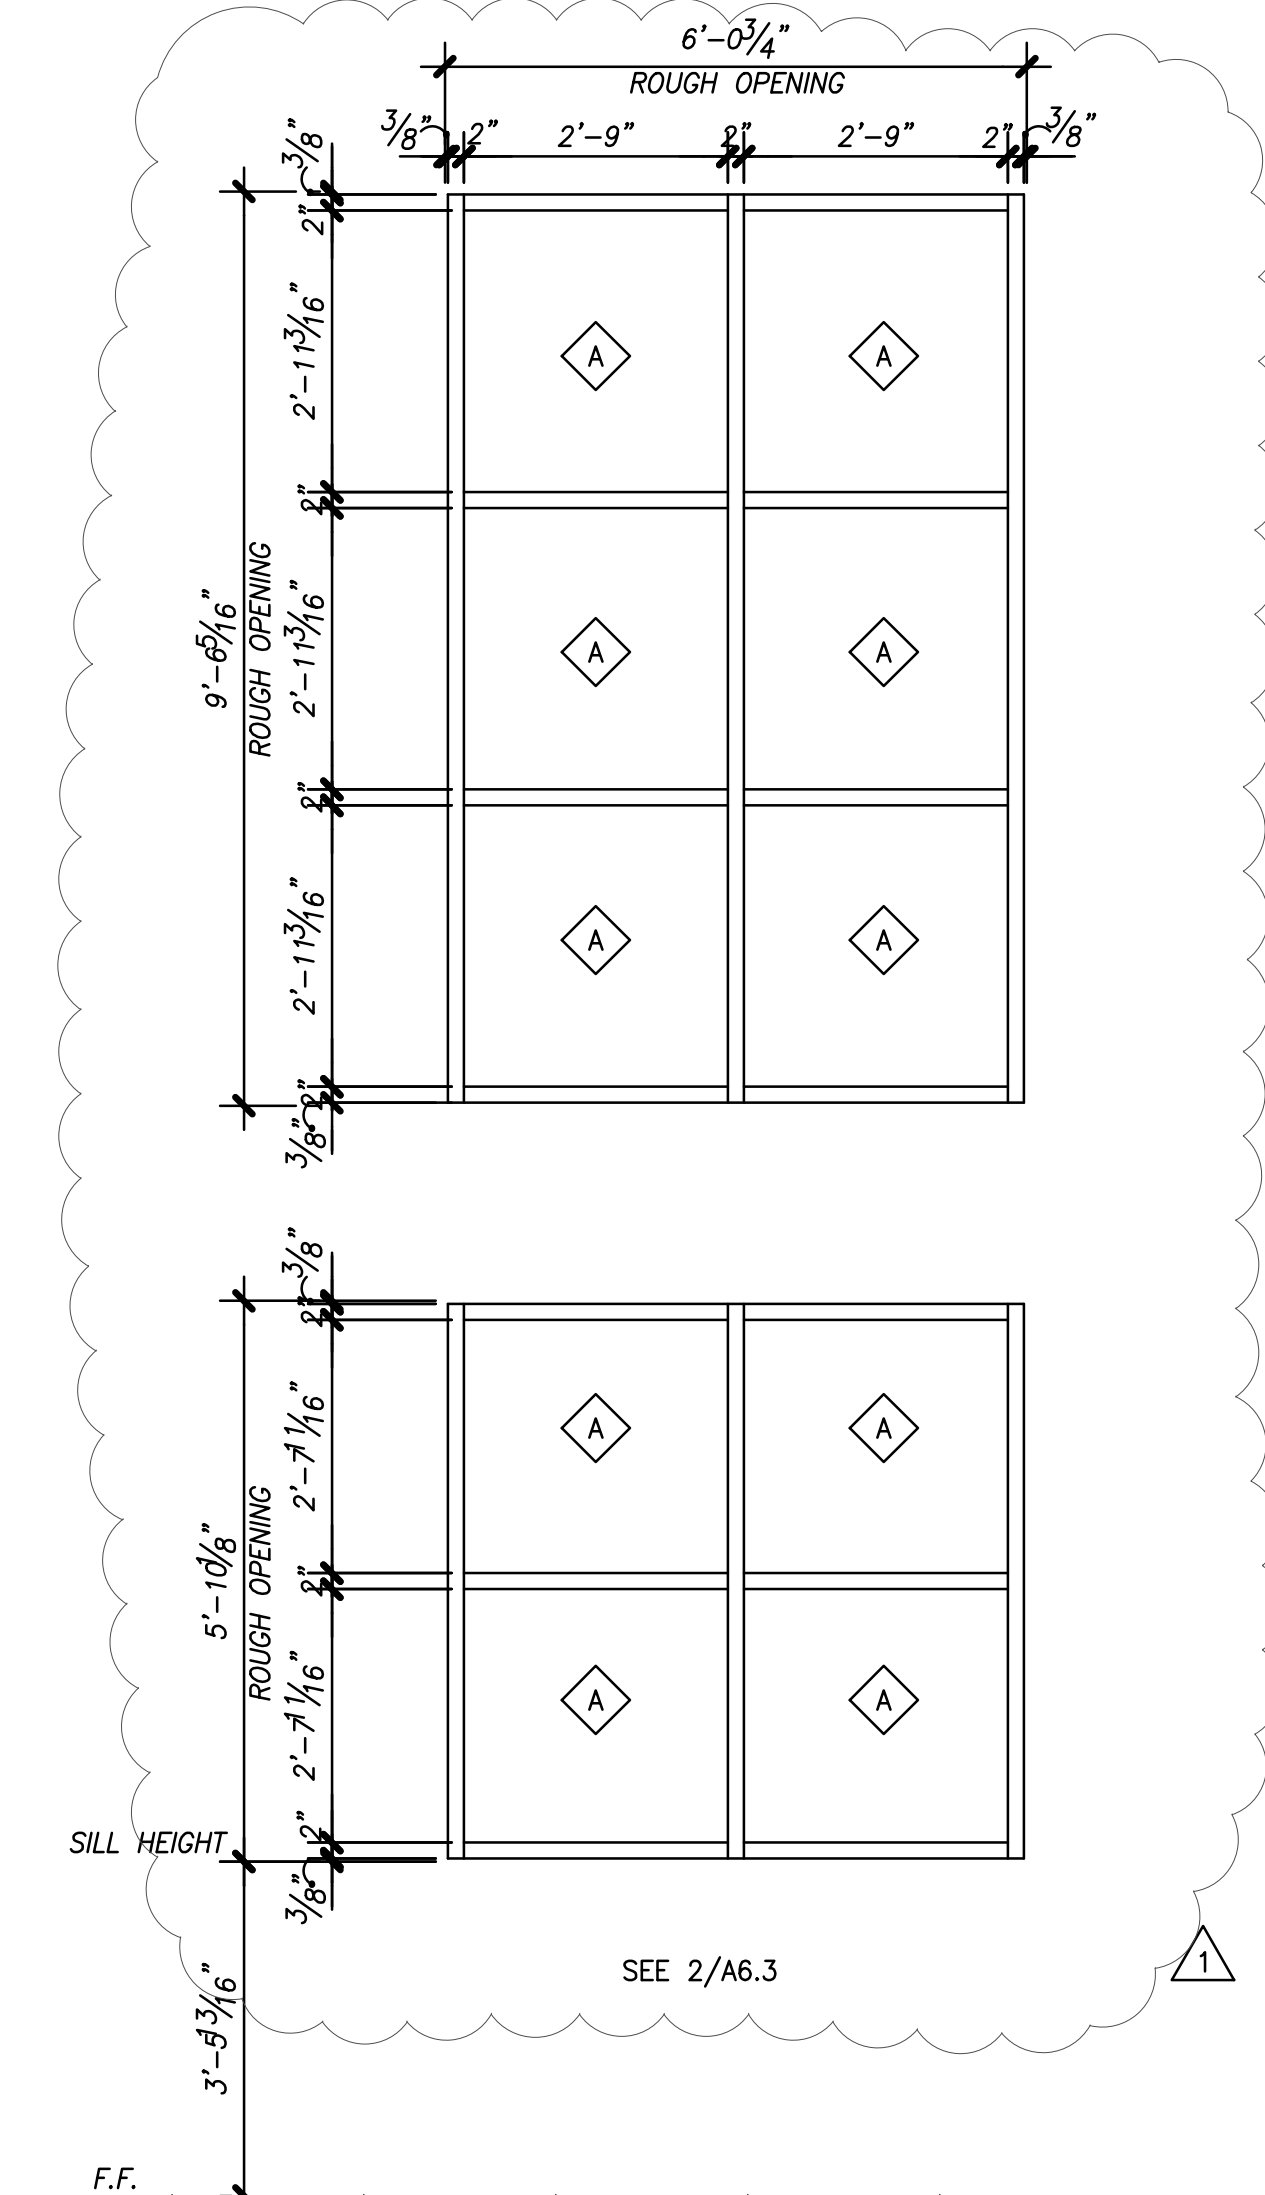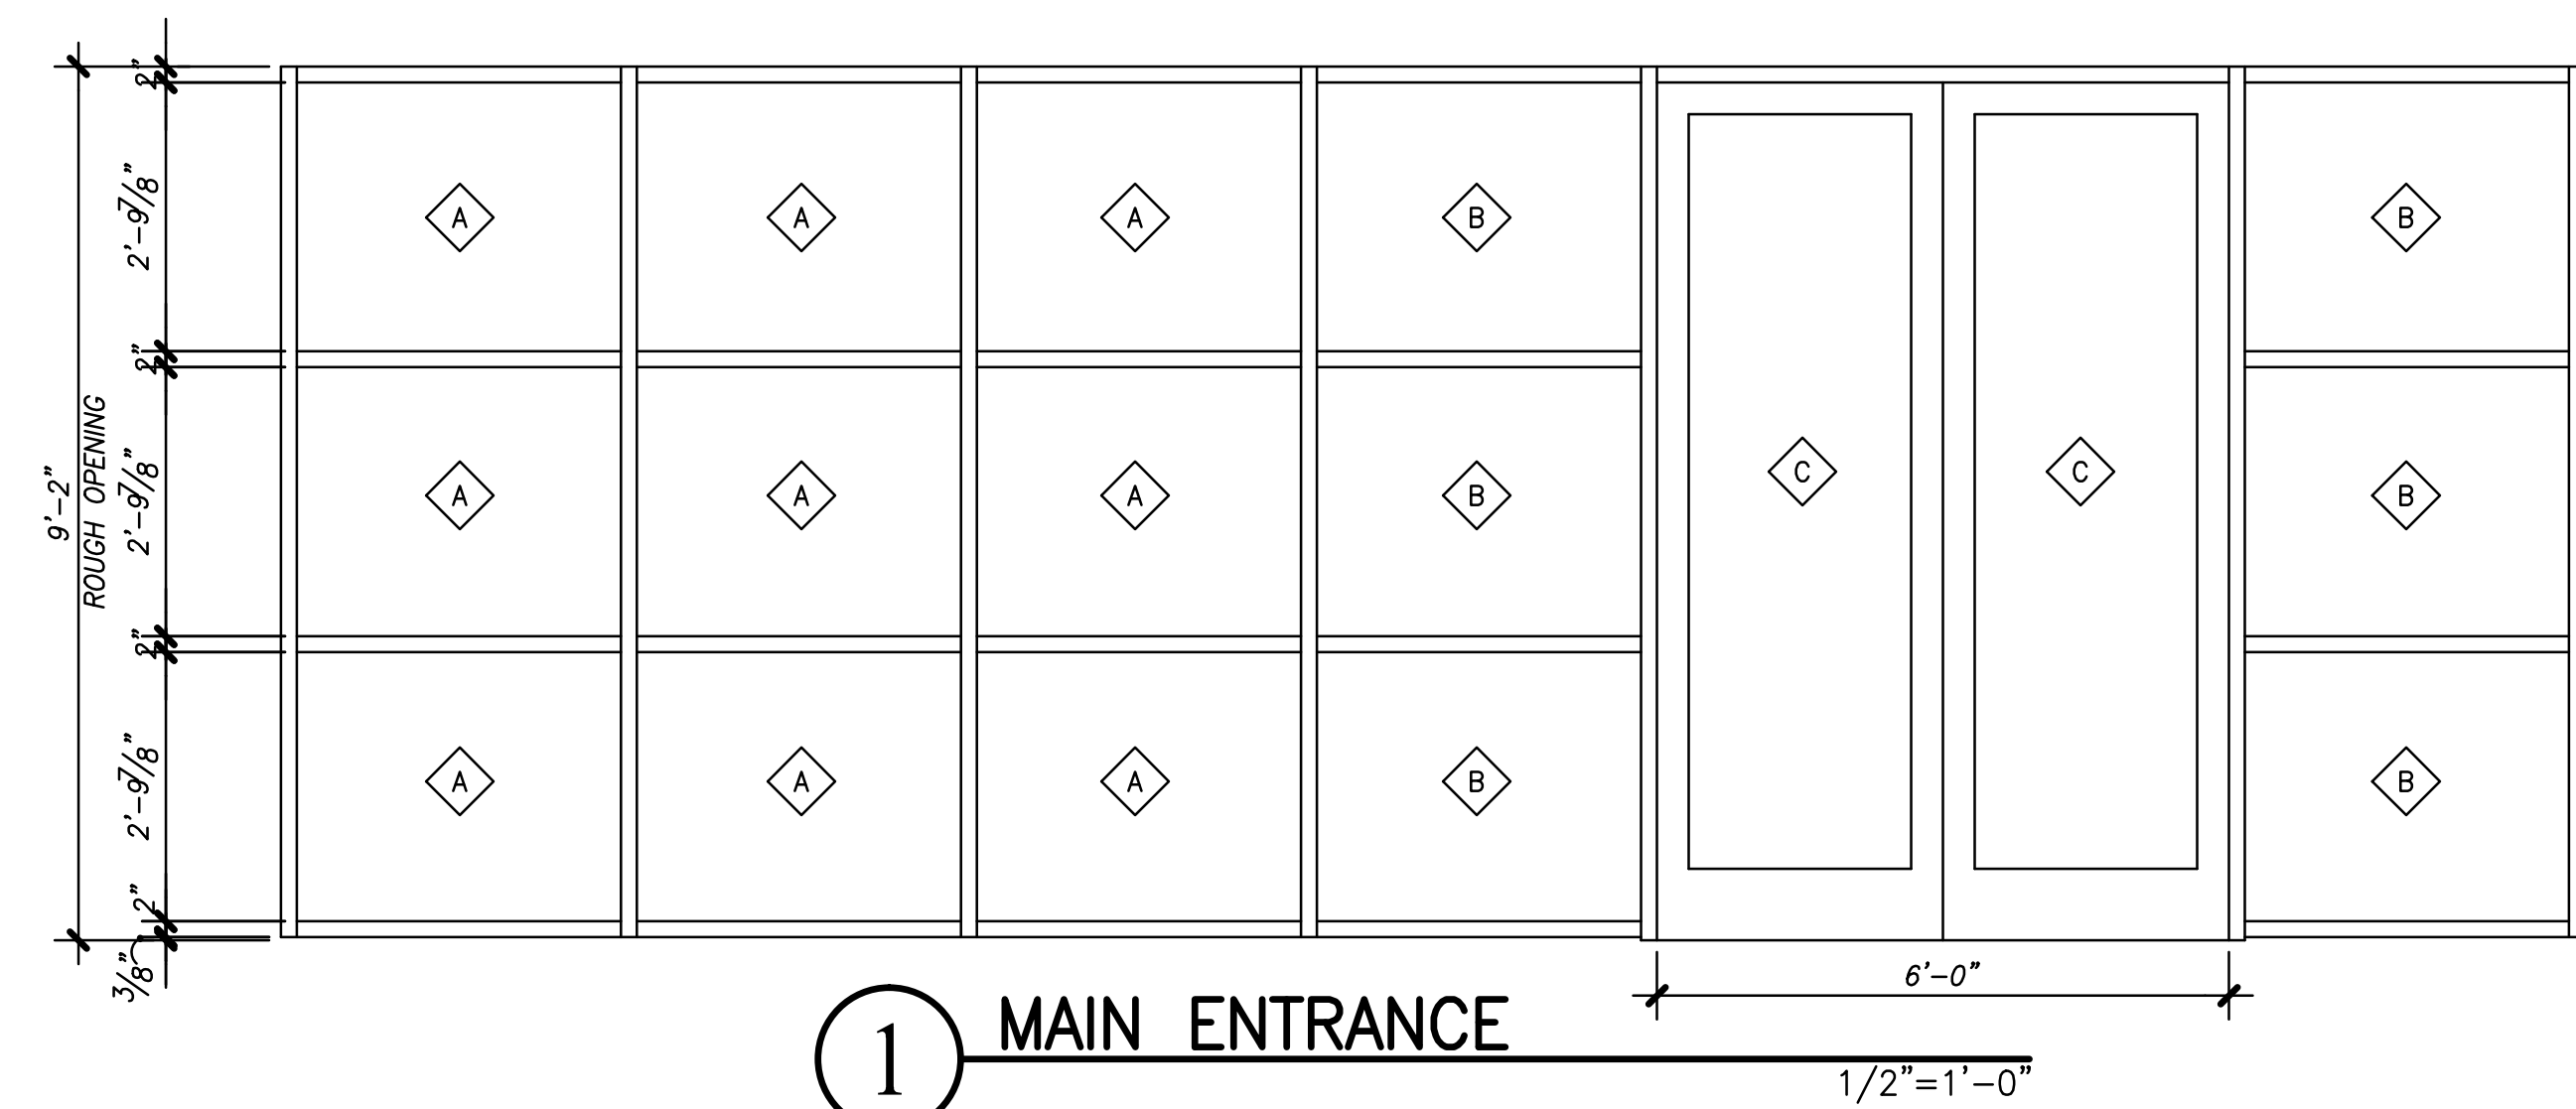


SEE 2/A6.3

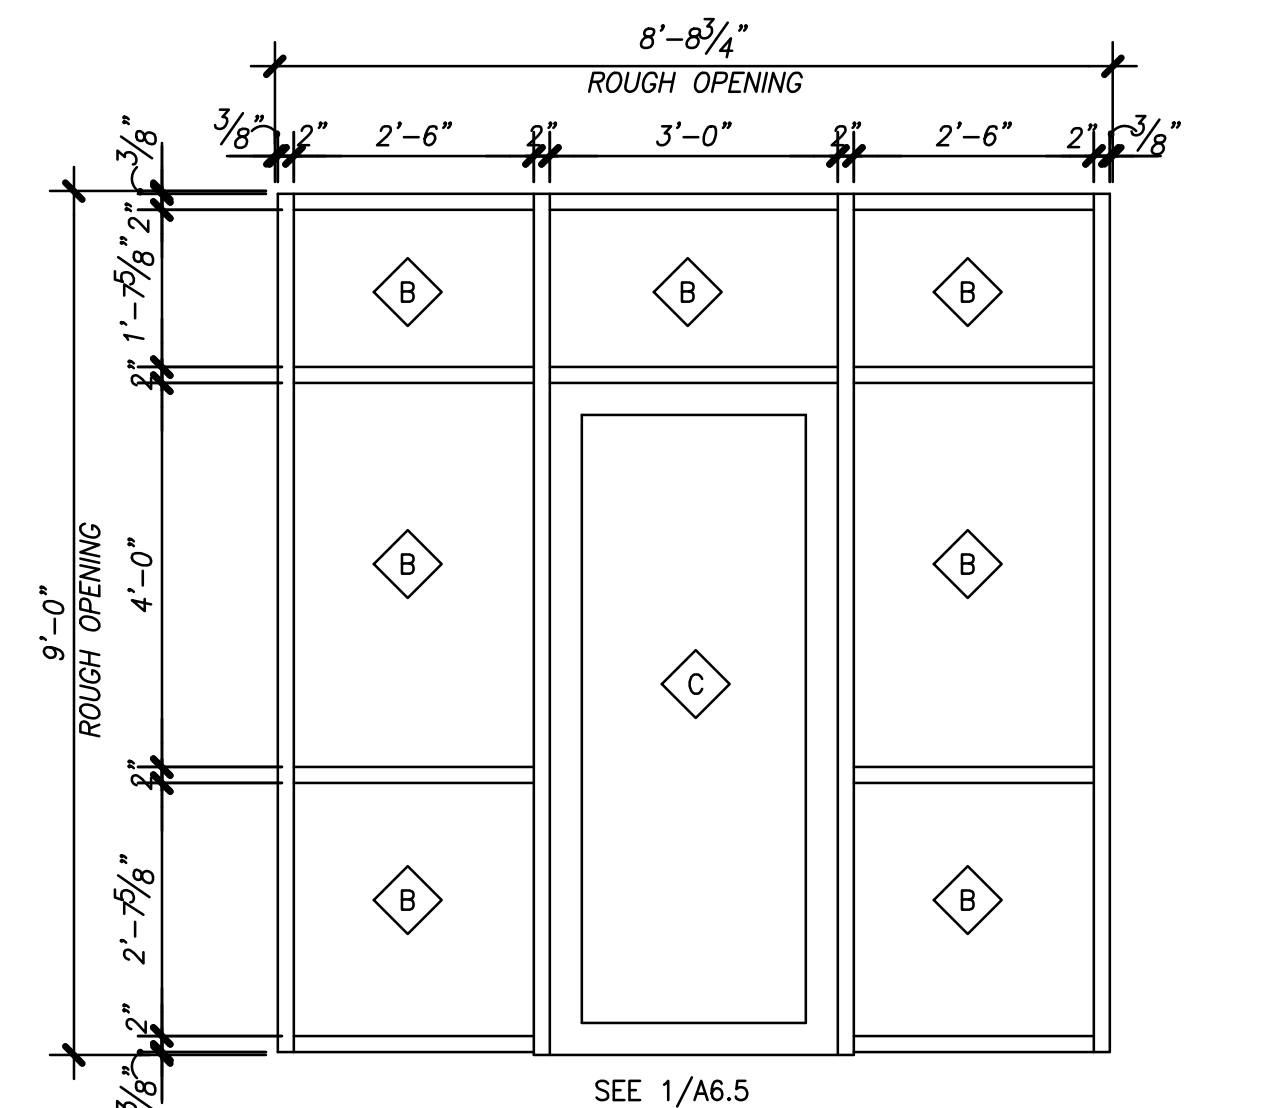

SEE 1/A6.5


3 POLICE DEPARTMENT ENTRANCE
1/2"=1'-0"

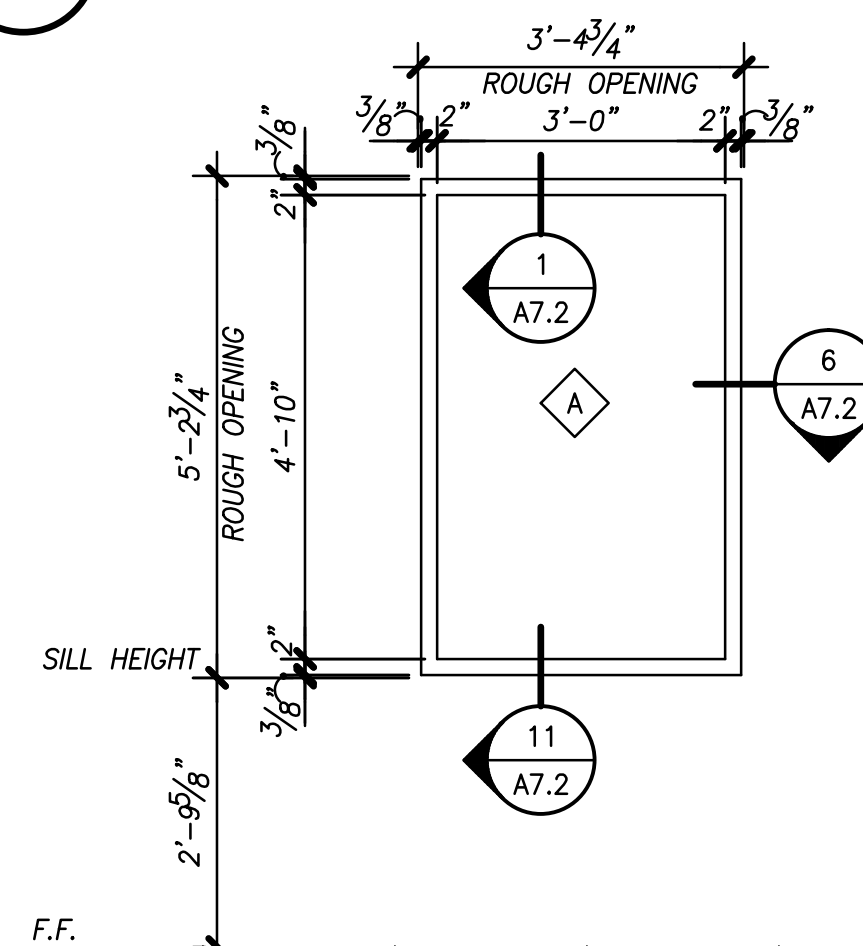


1 MAIN ENTRANCE
1/2"=1'-0"

2 NORTH SIDE (X3)
1/2"=1'-0"


4 RECEPTIONIST'S OFFICE (X2)
1/2"=1'-0"

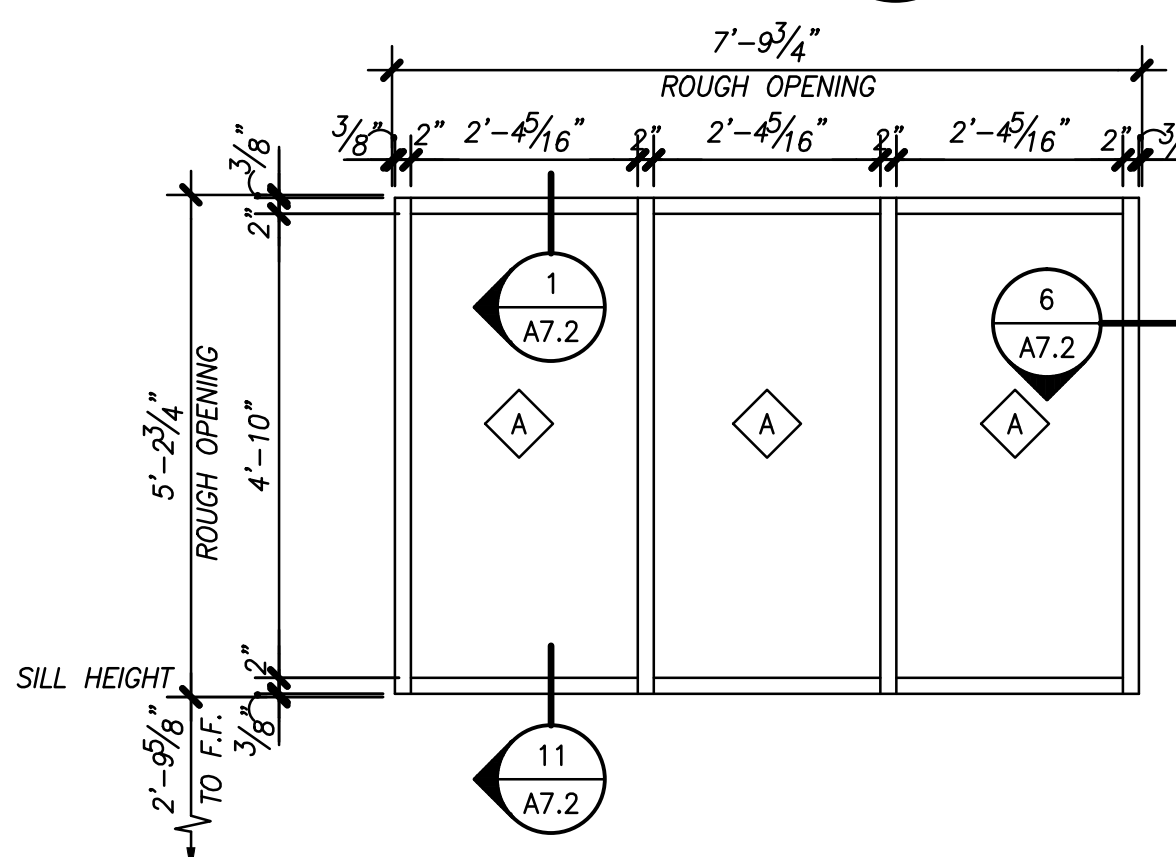

5 BREAK ROOM B16
1/2"=1'-0"

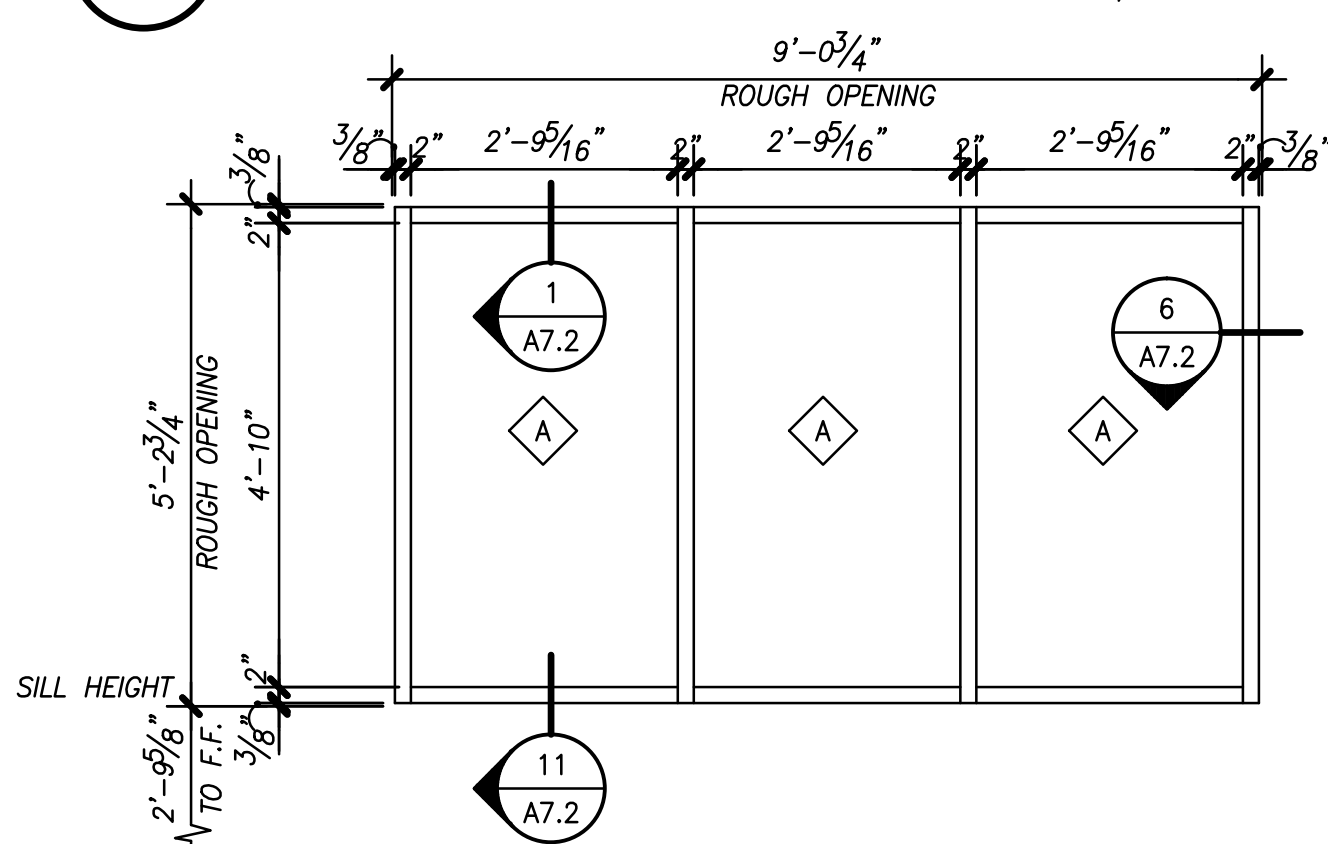


6 BREAK ROOM B207
1/2"=1'-0"

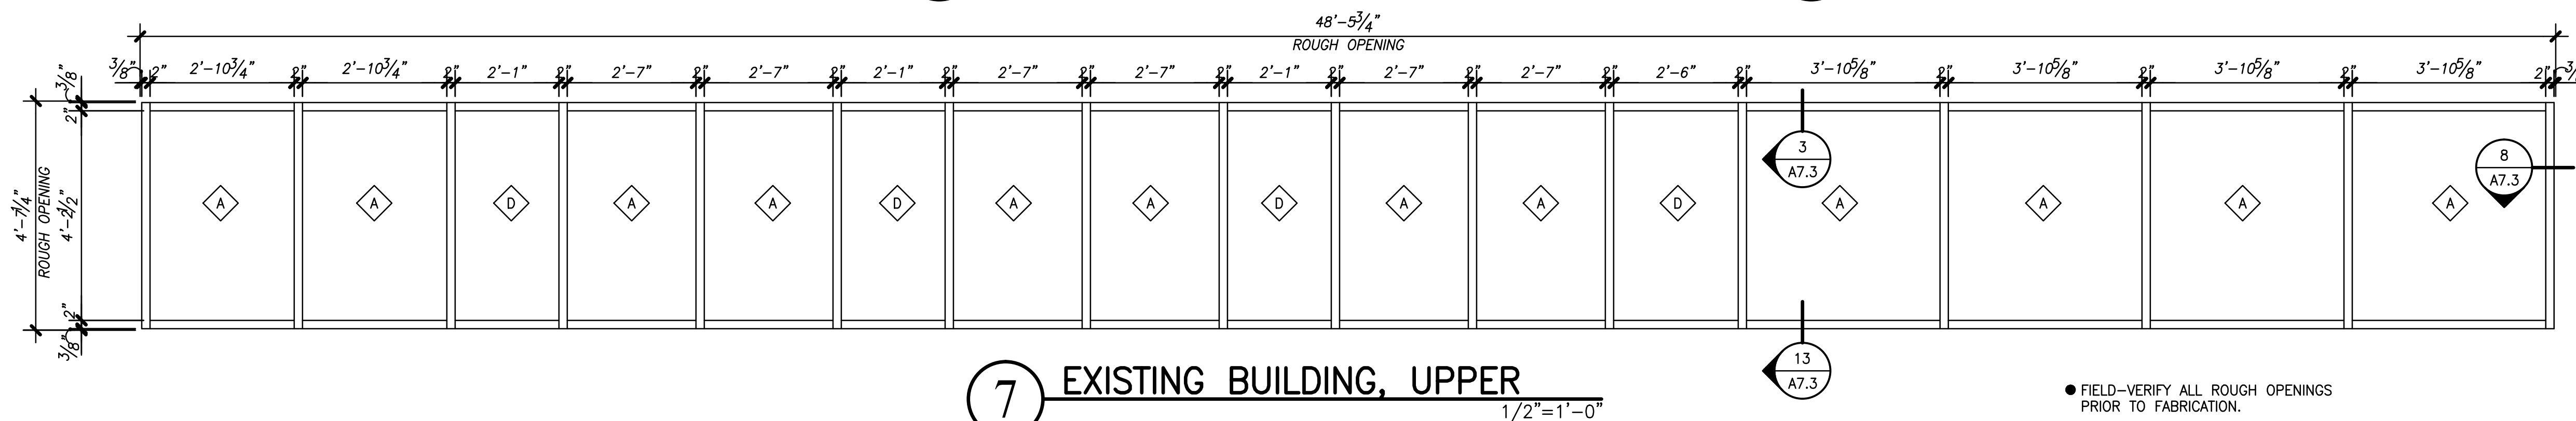


7 EXISTING BUILDING, UPPER
1/2"=1'-0"

- FIELD-VERIFY ALL ROUGH OPENINGS PRIOR TO FABRICATION.
- SEE A3.1 FOR KEY TO GLAZING.

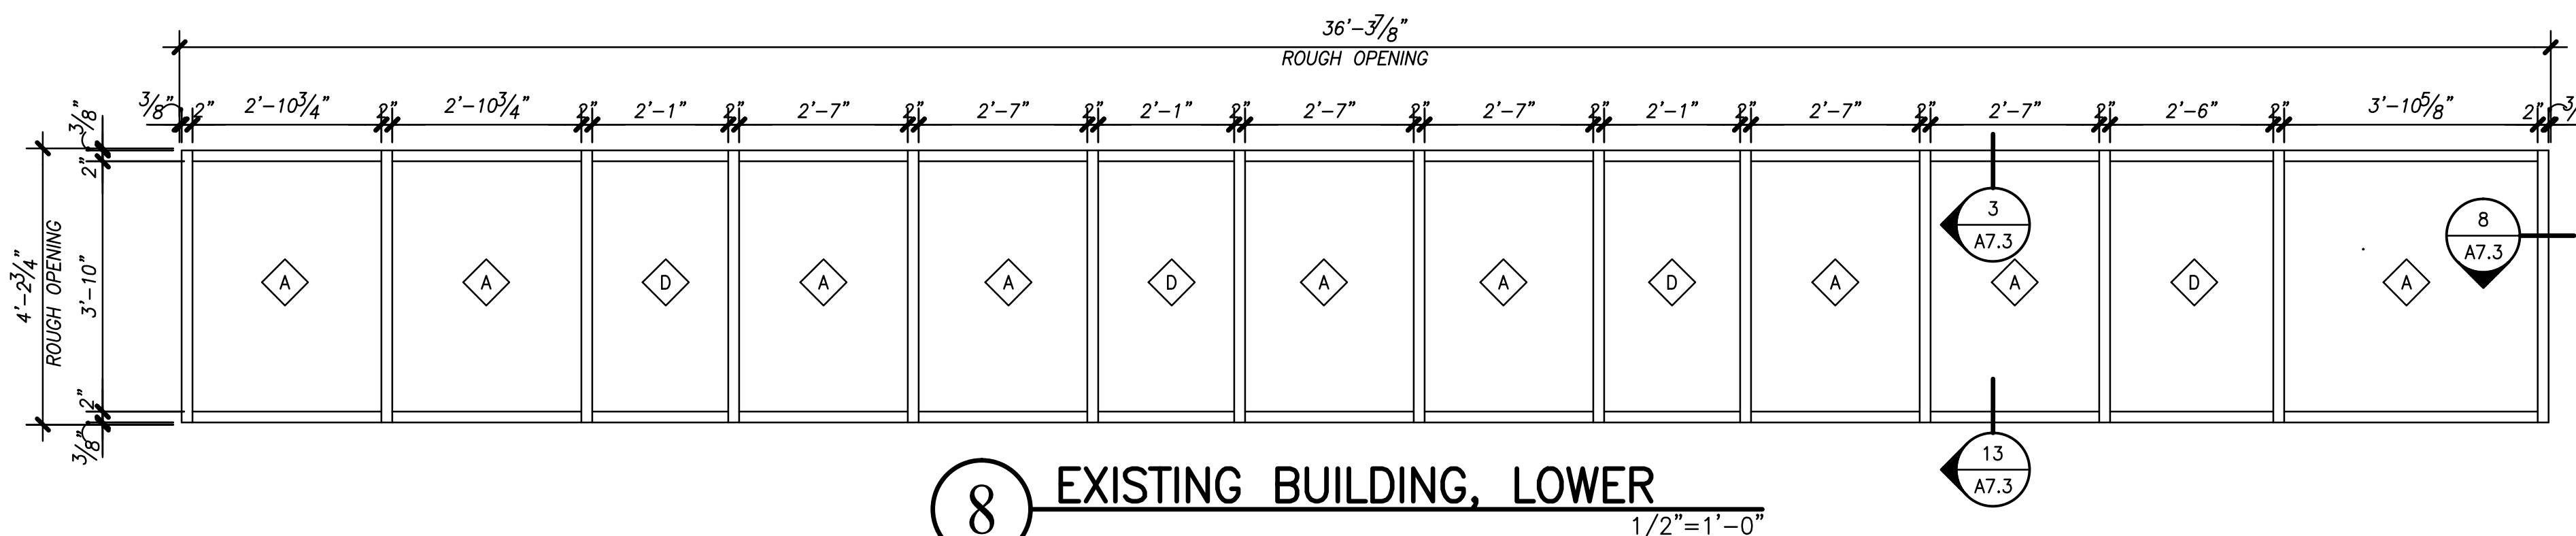

8 EXISTING BUILDING, LOWER
1/2"=1'-0"

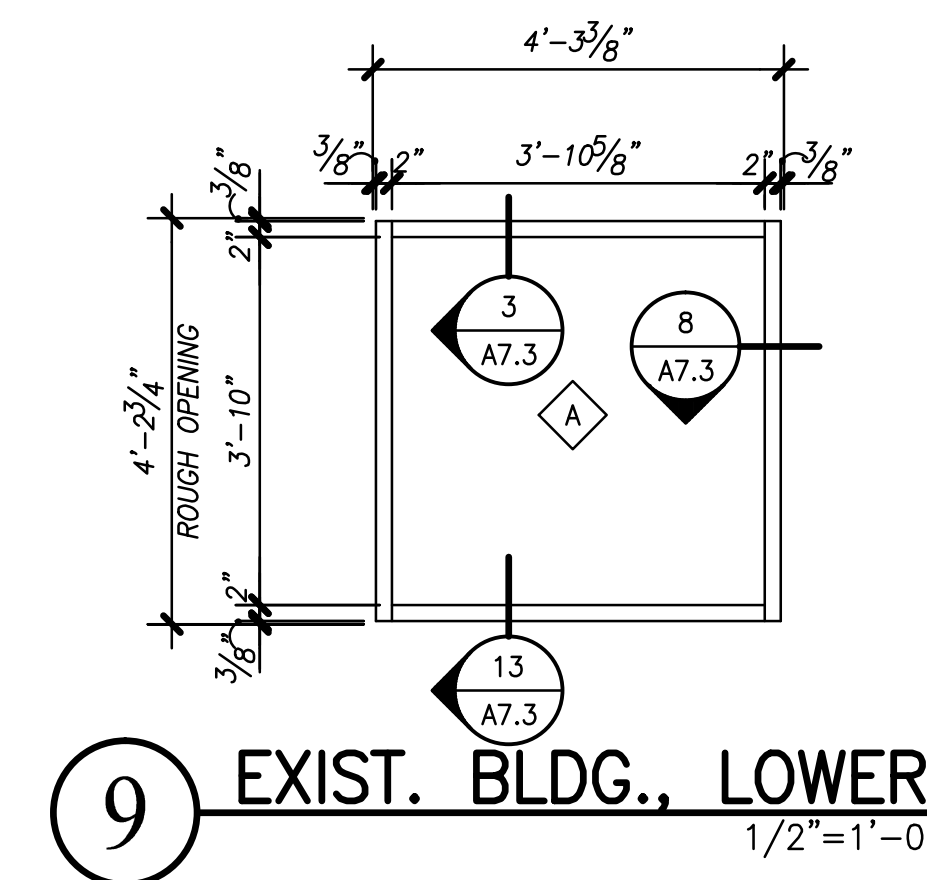

9 EXIST. BLDG., LOWER
1/2"=1'-0"

© NOTICE OF COPYRIGHT
This design is the property of Barry Davis, Architects, PC and is protected by Federal Copyright Law. Any unauthorized reproduction of these documents or the building they represented is prohibited.



SECTION 1 @ ENTRANCE

3/4"=1'-0"

1



SECTION 2 @ STOREFRONT





















3/4"=1'-0"

2

NORTH WALL

© NOTICE OF COPYRIGHT
This design is the property of Barry Davis Architects, PC and is protected by Federal Copyright Law. Any unauthorized reproduction of these documents or the Building they represented is prohibited.

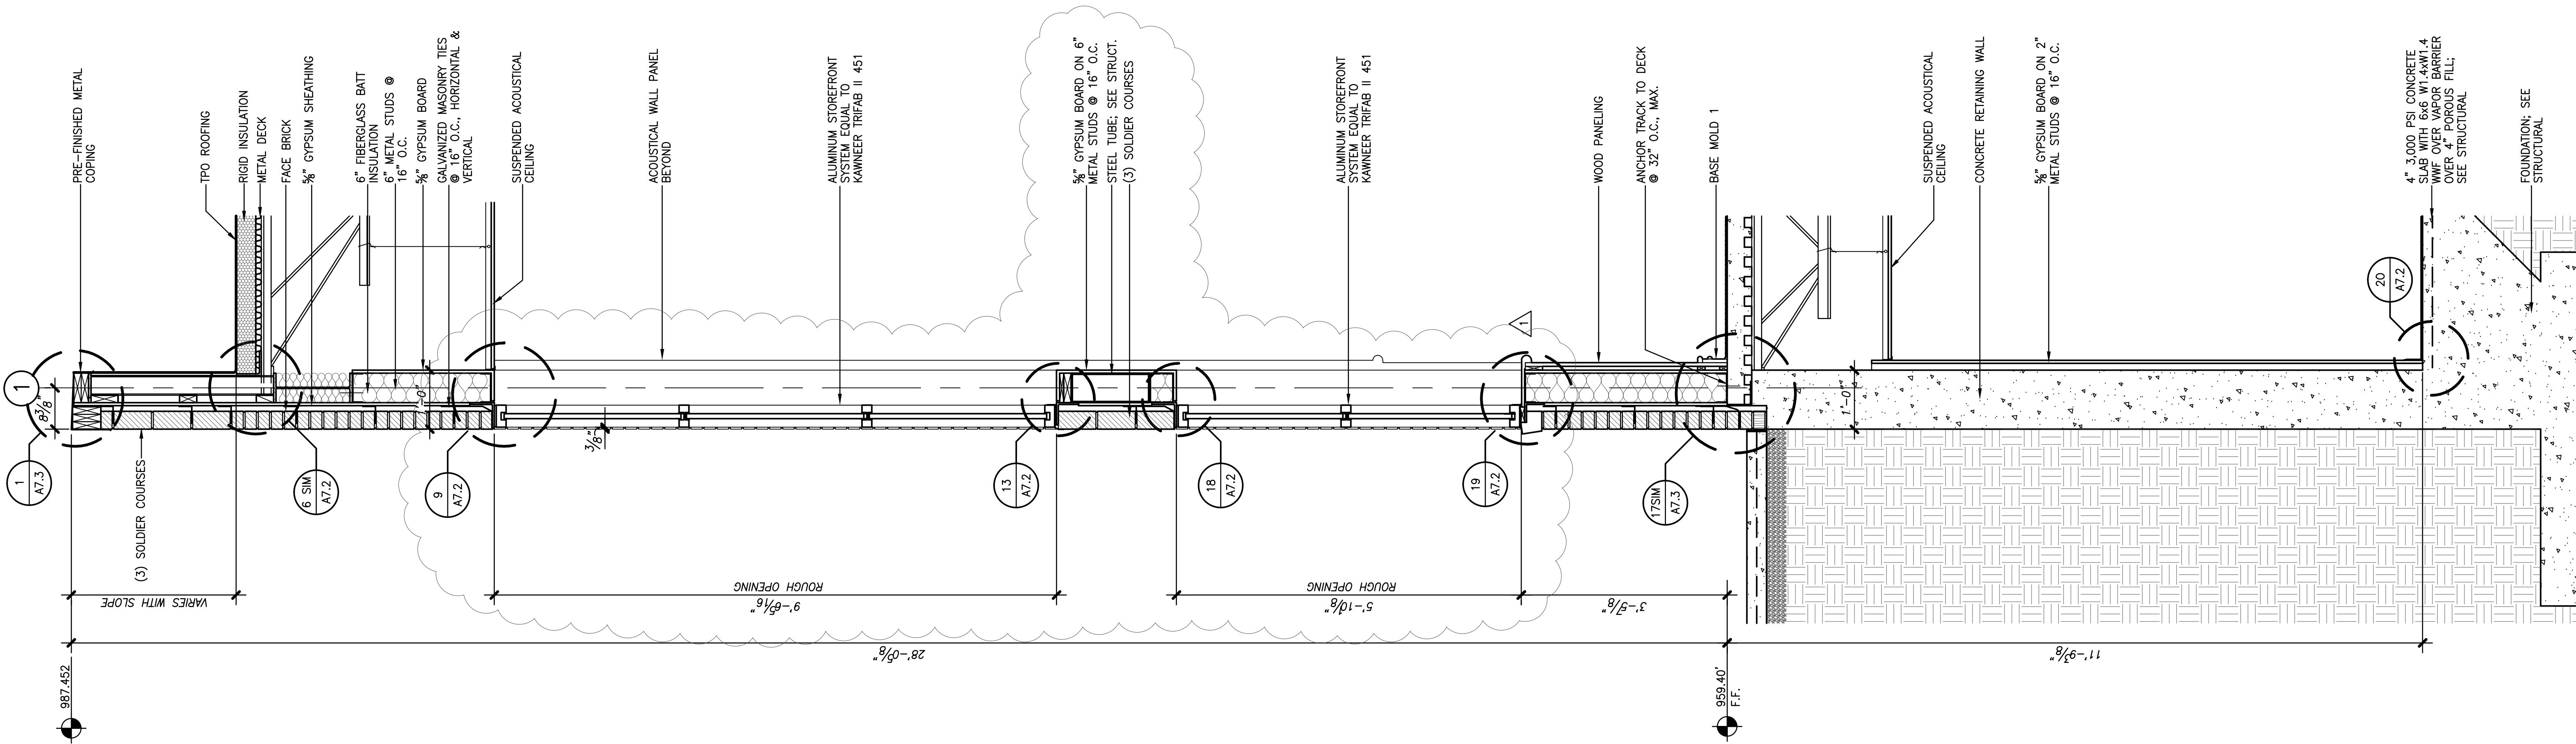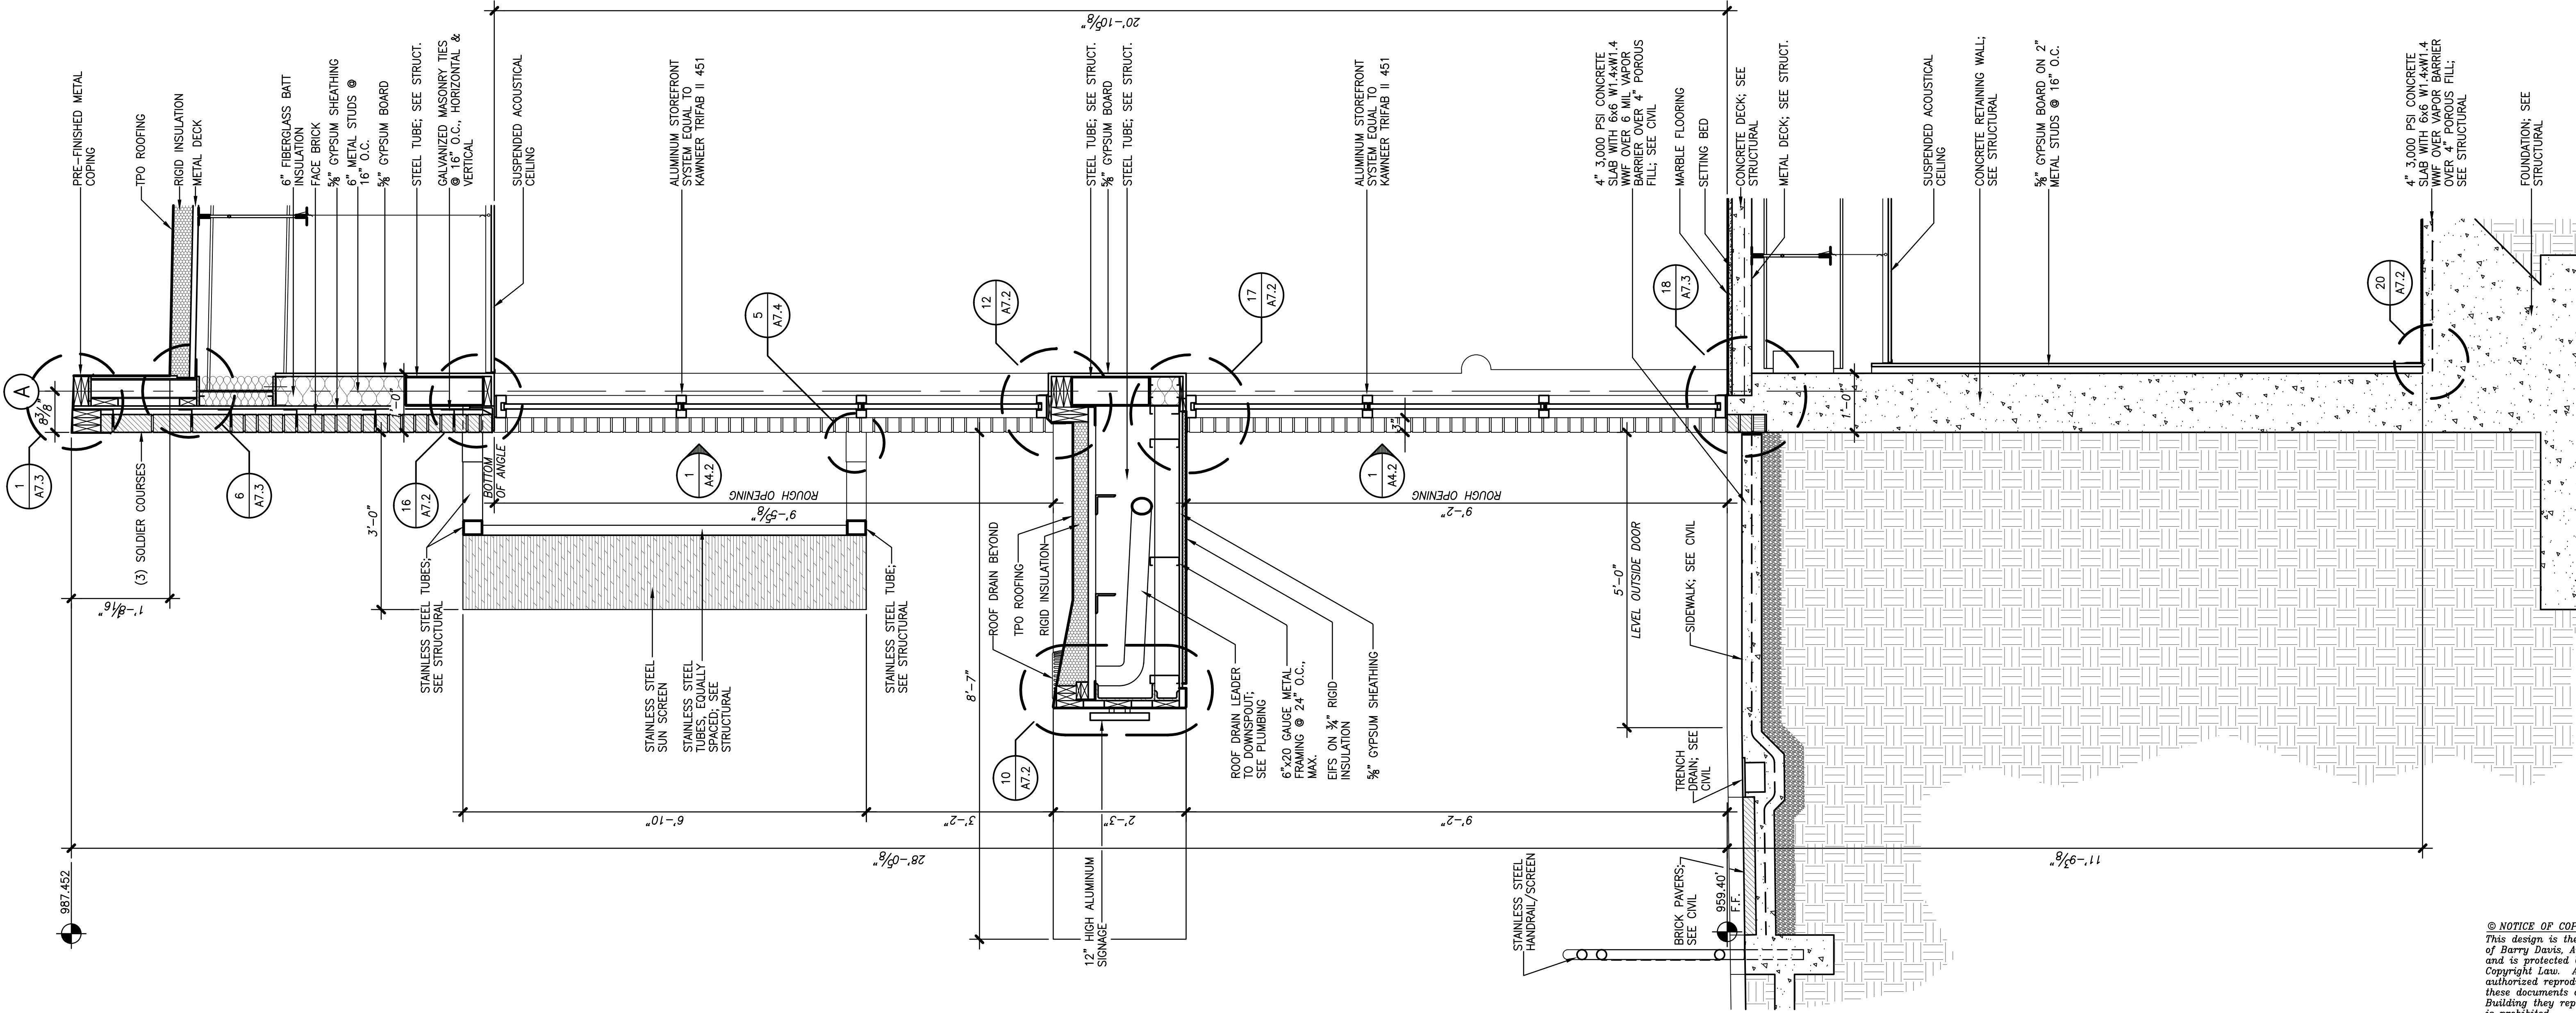

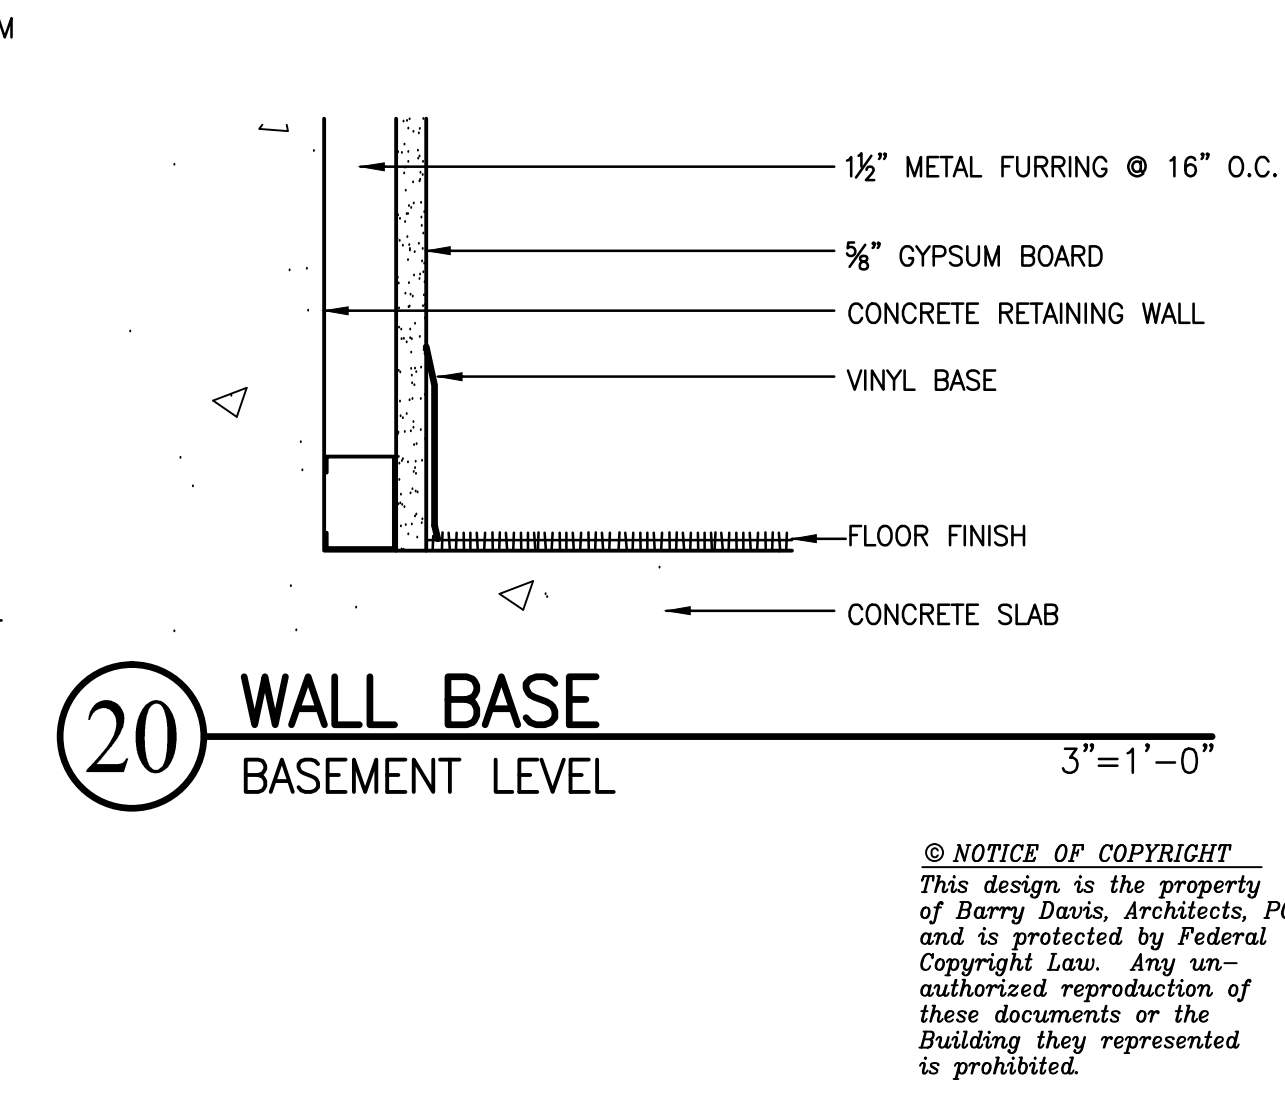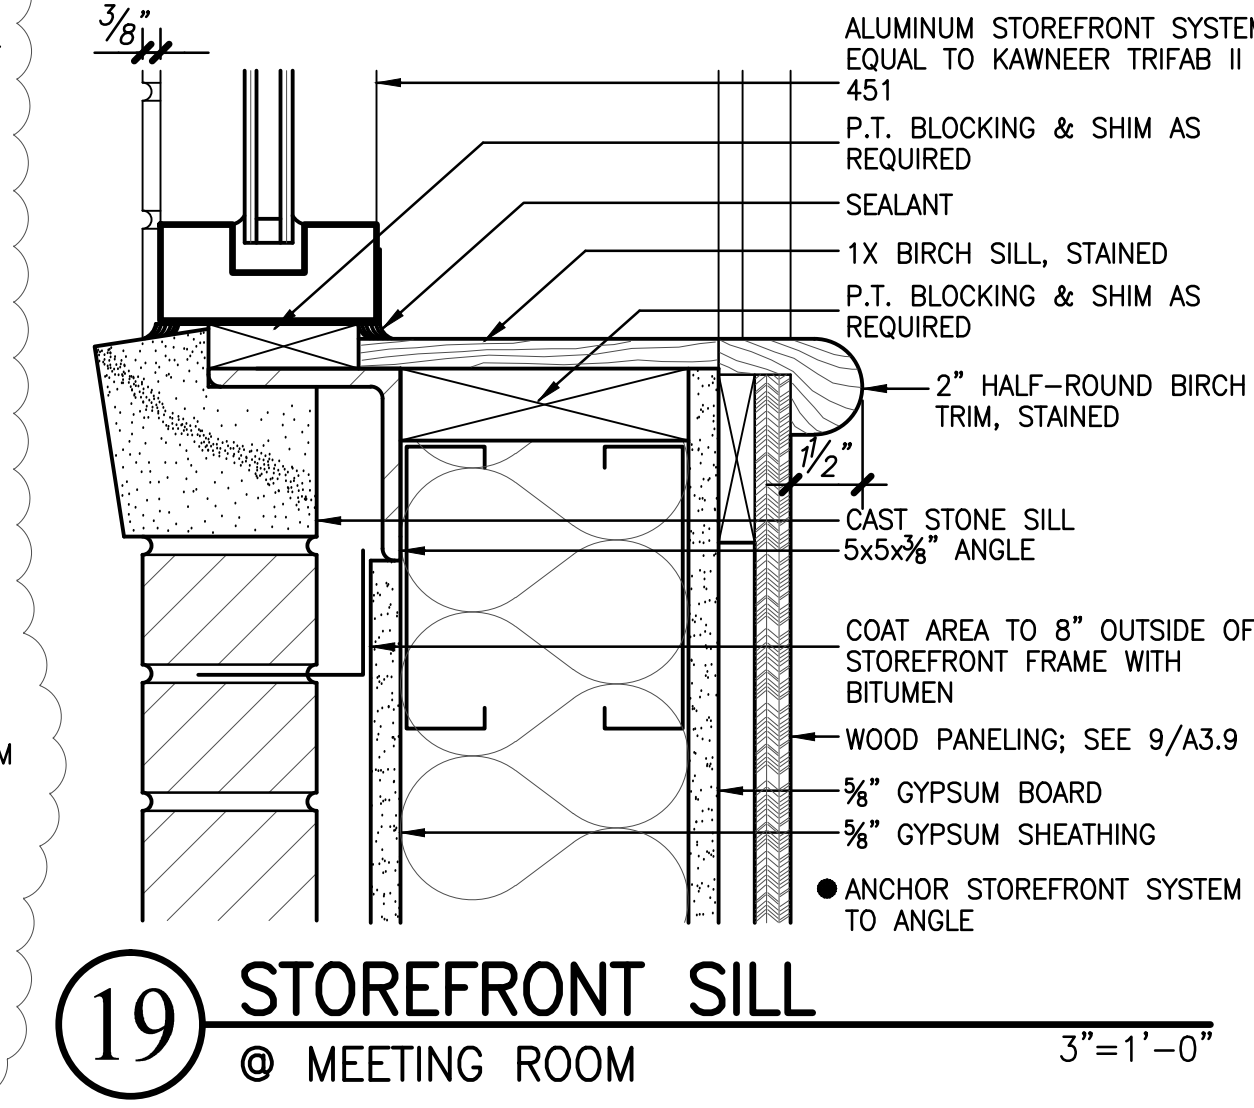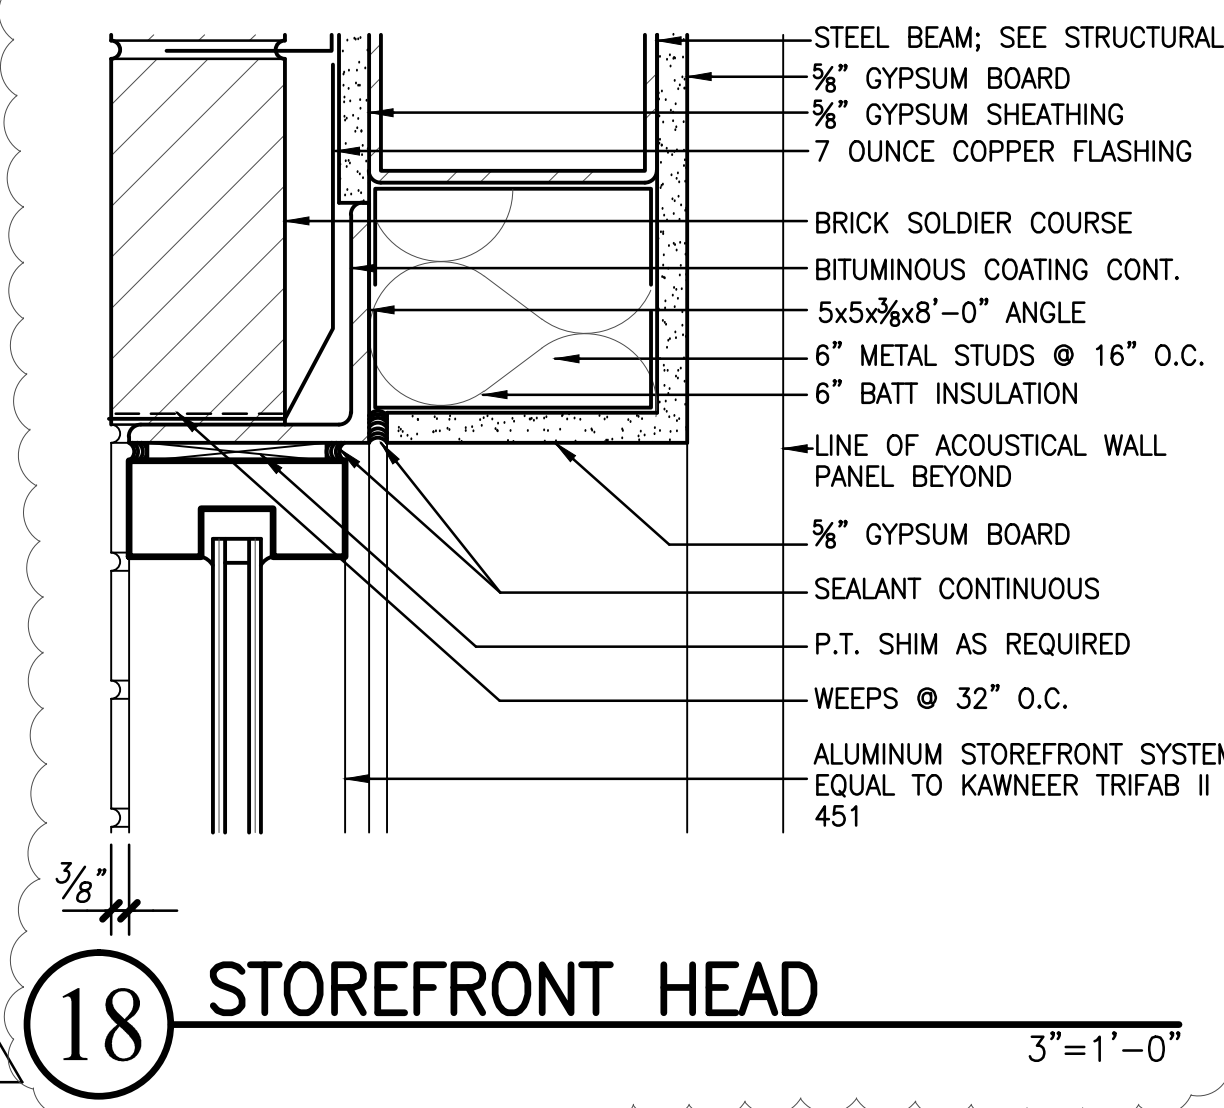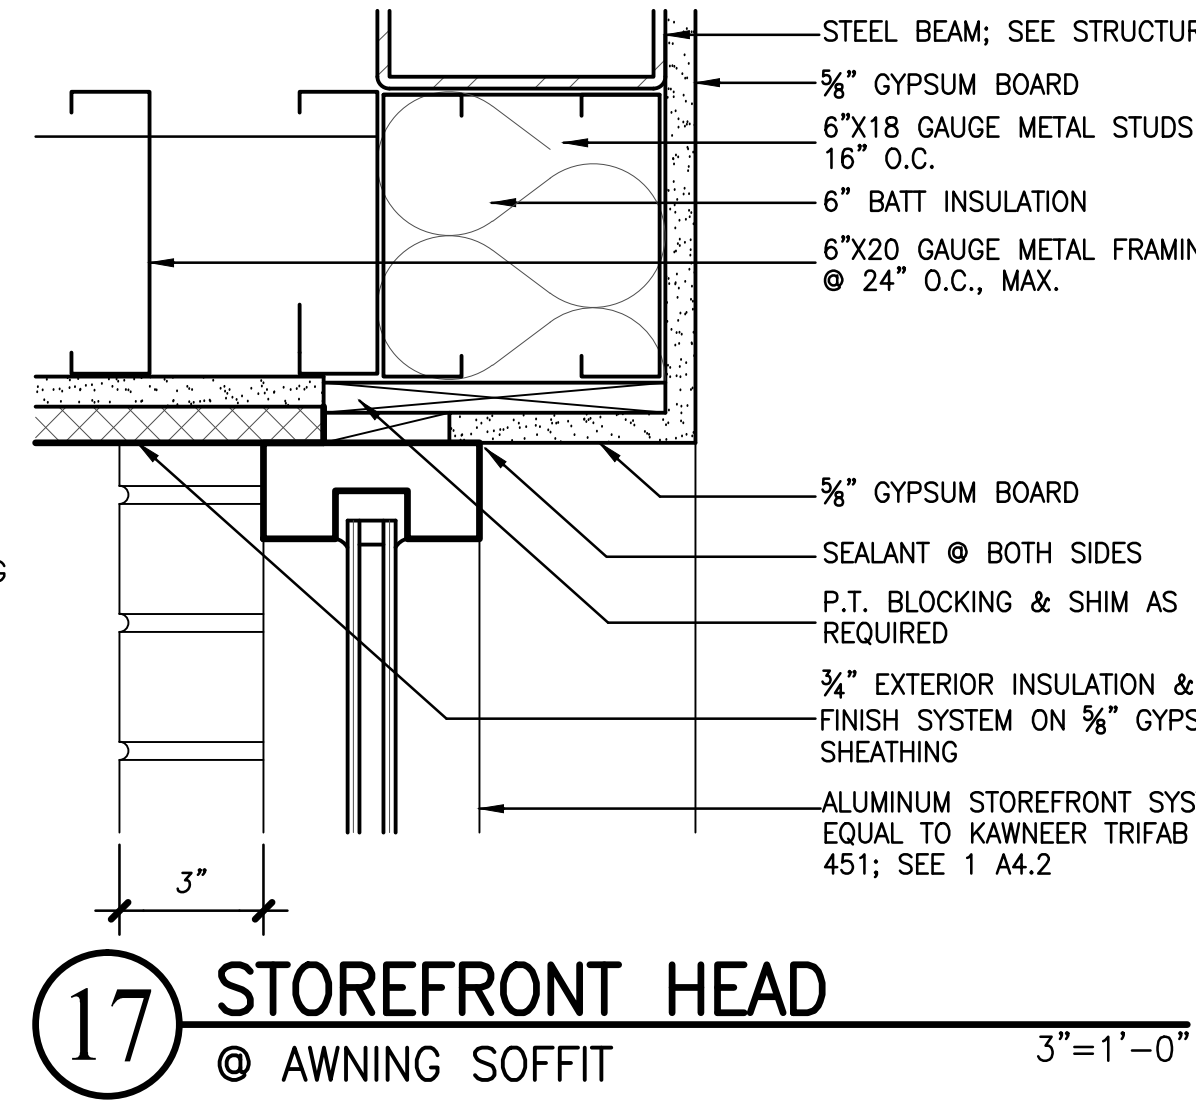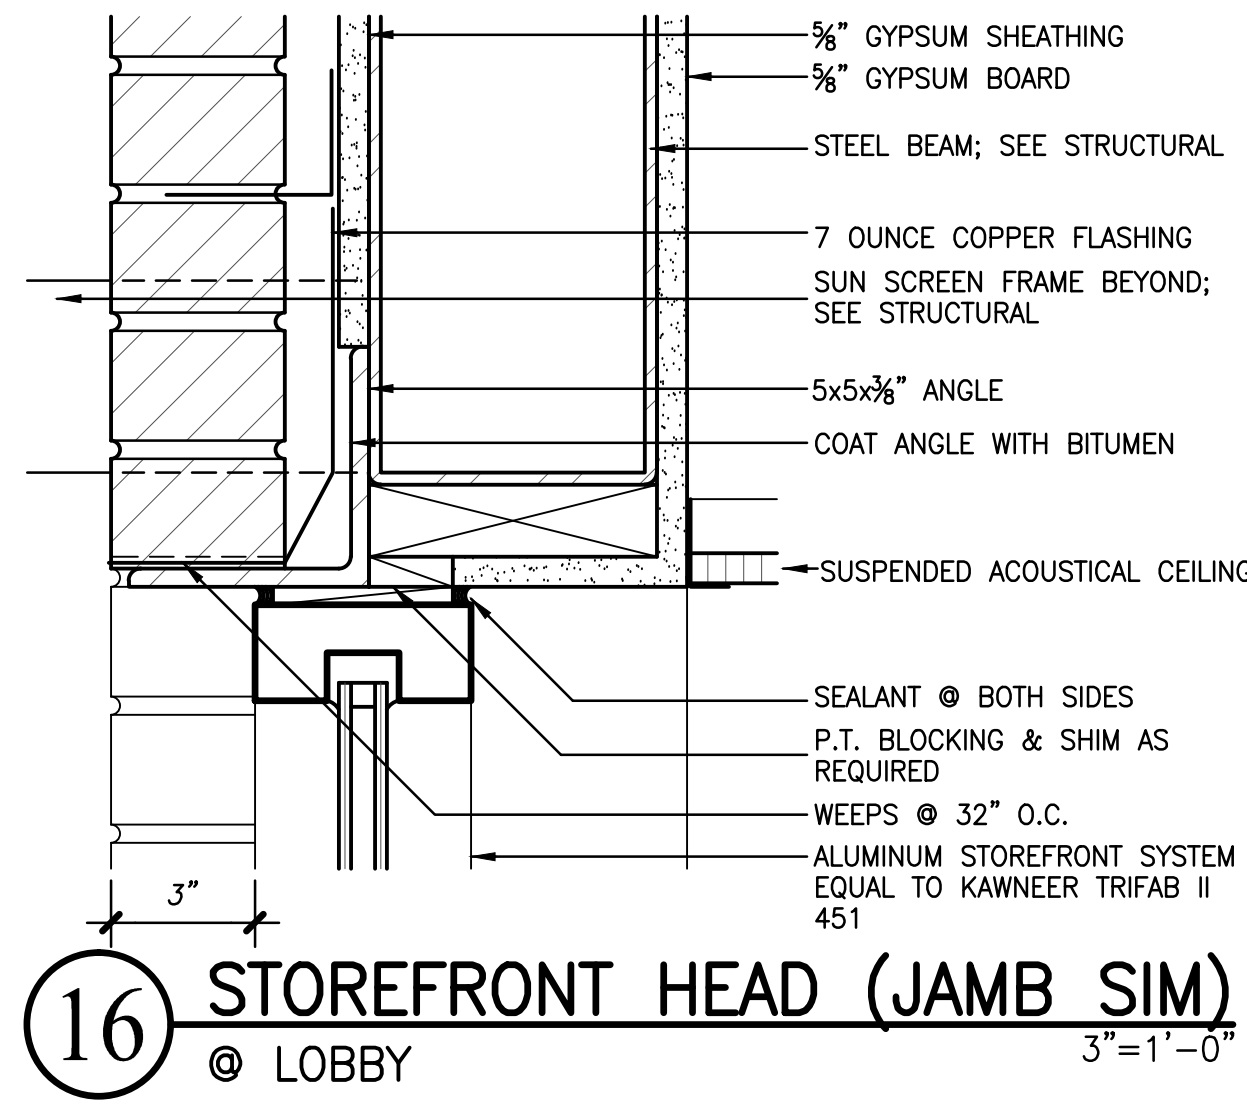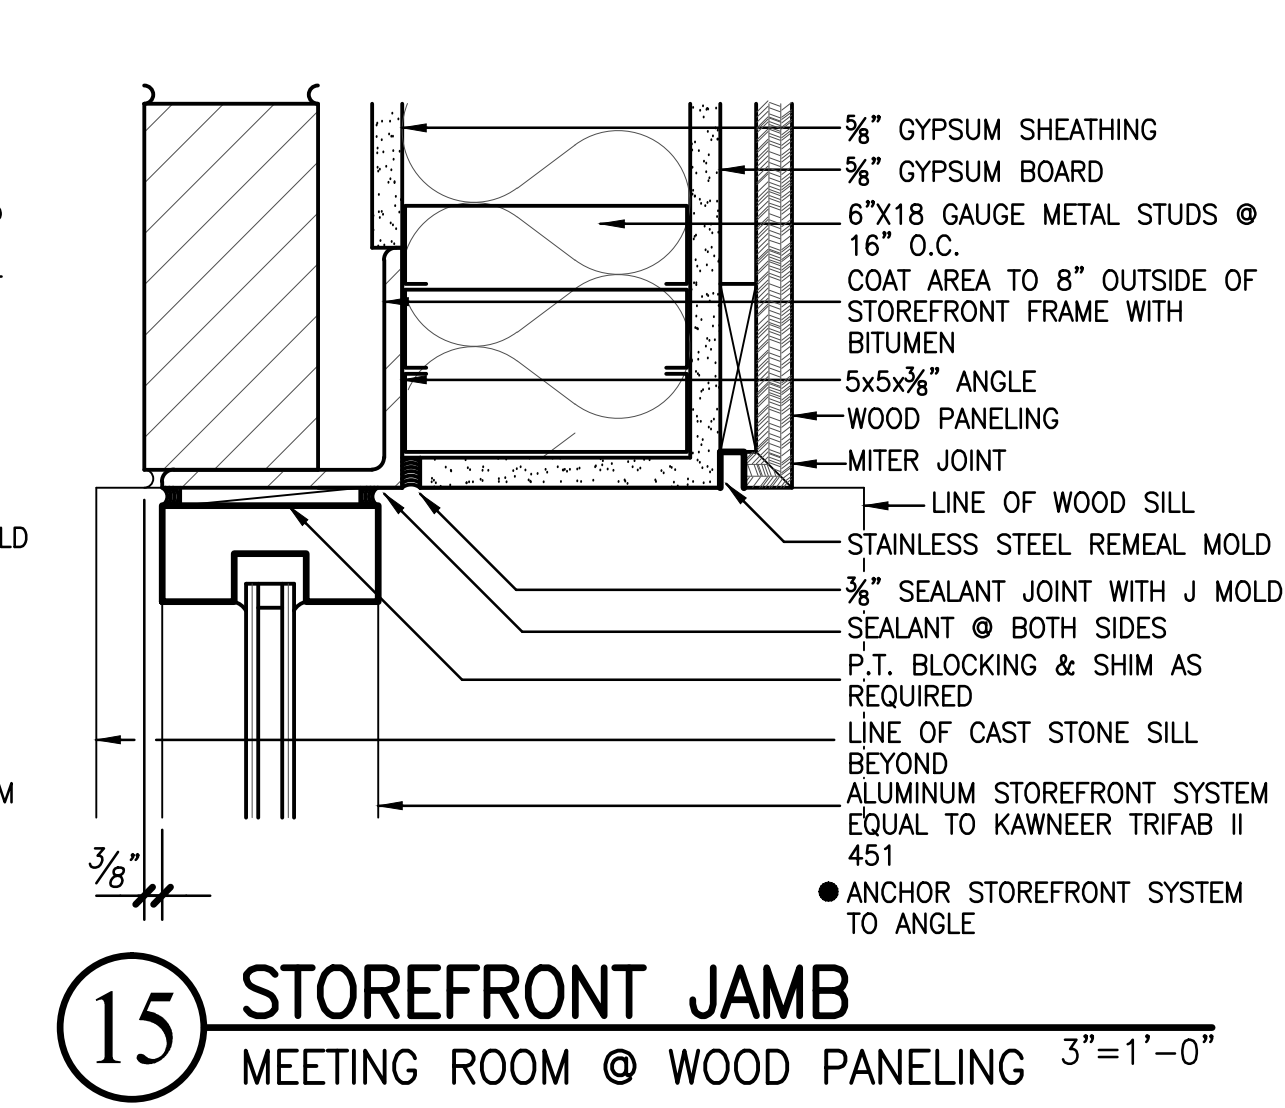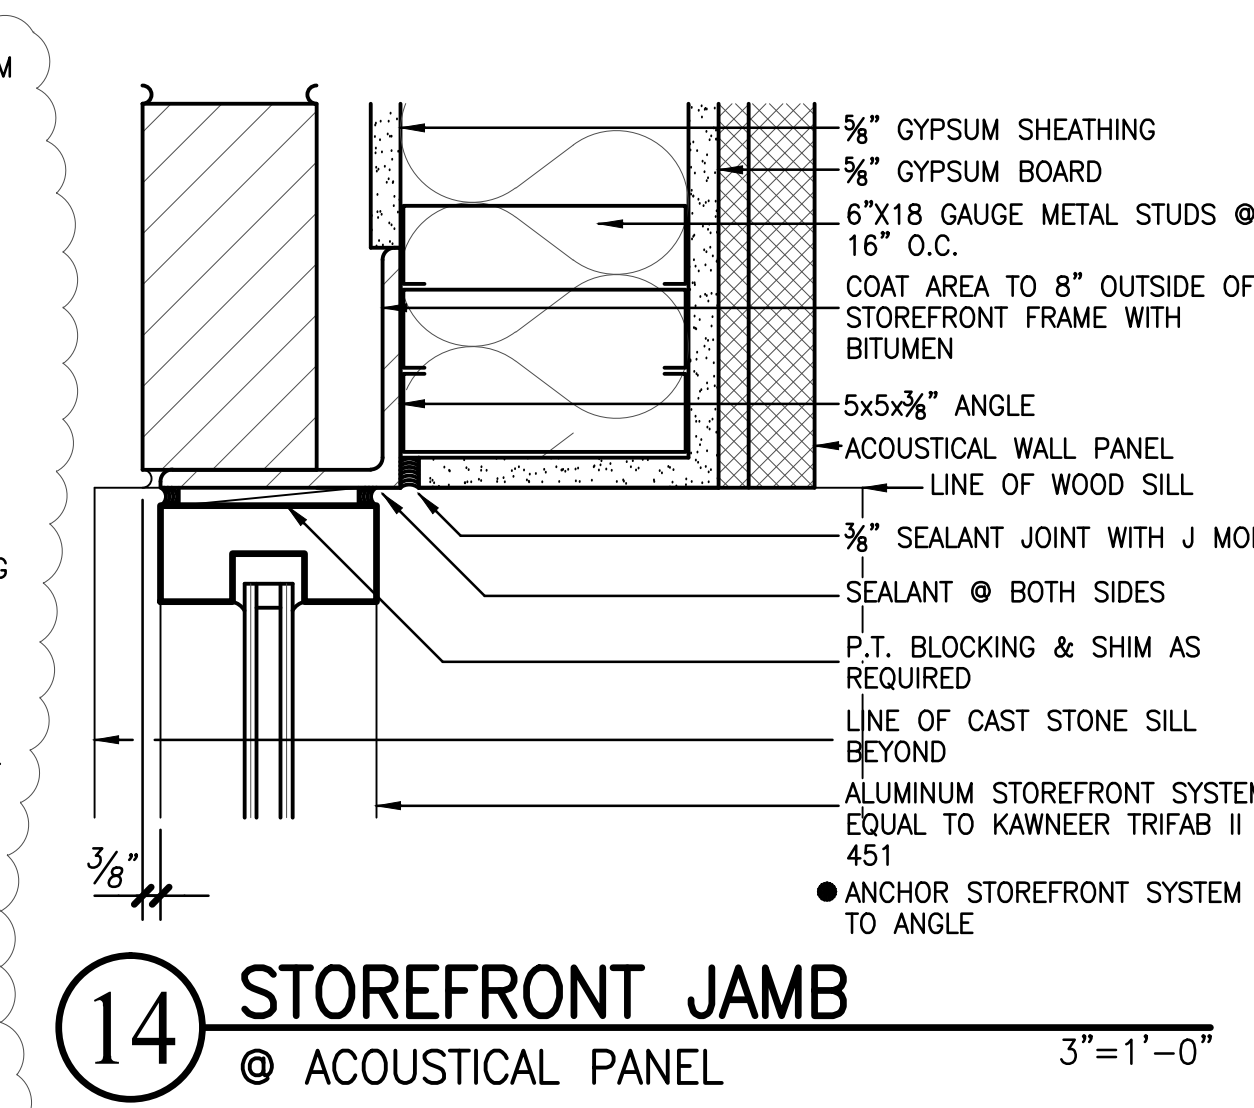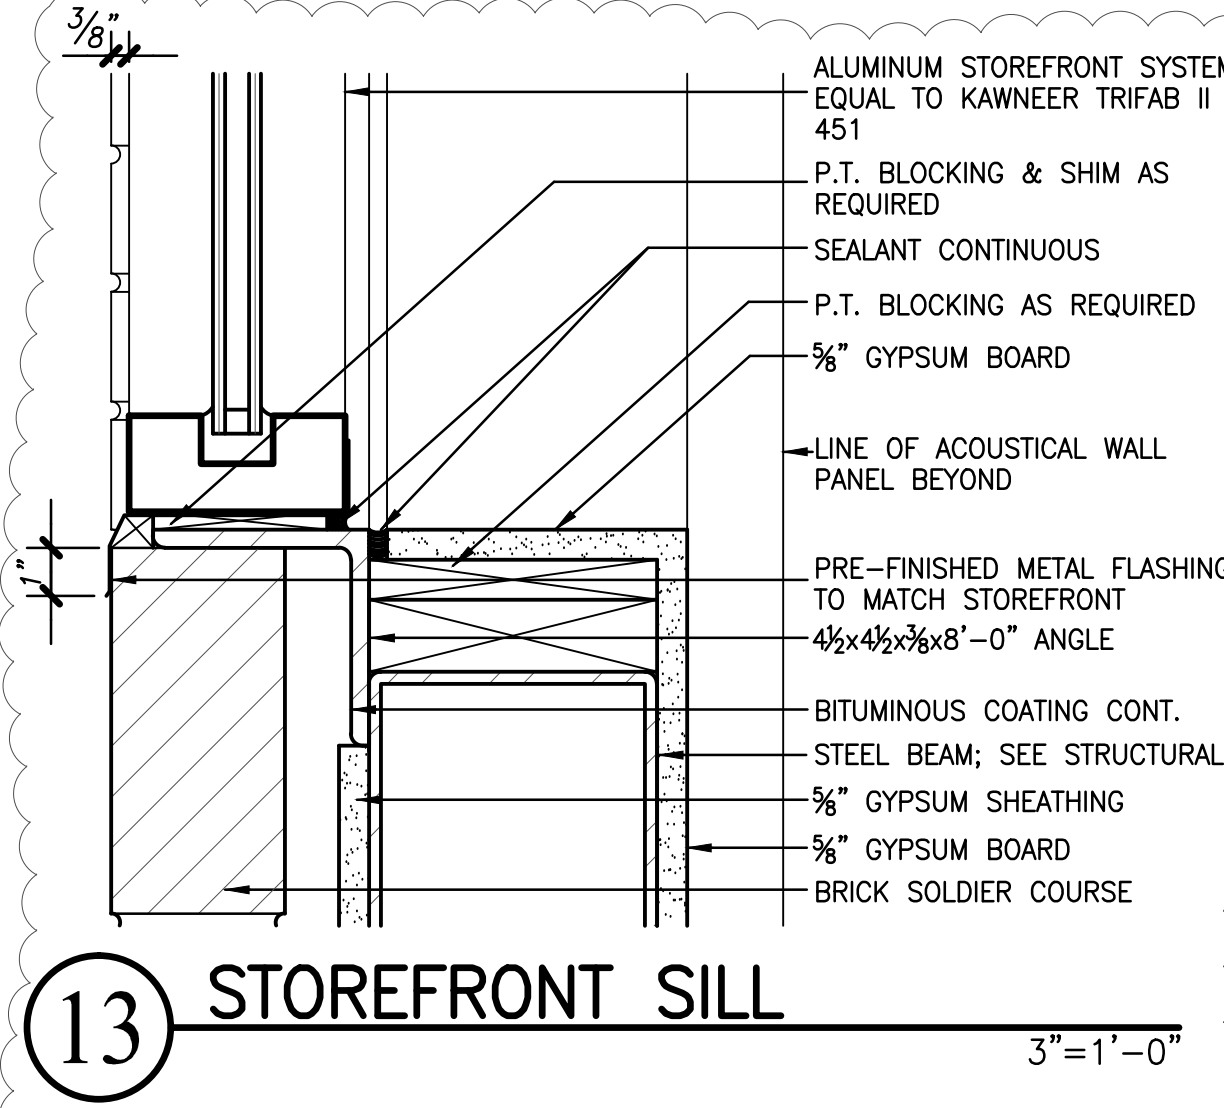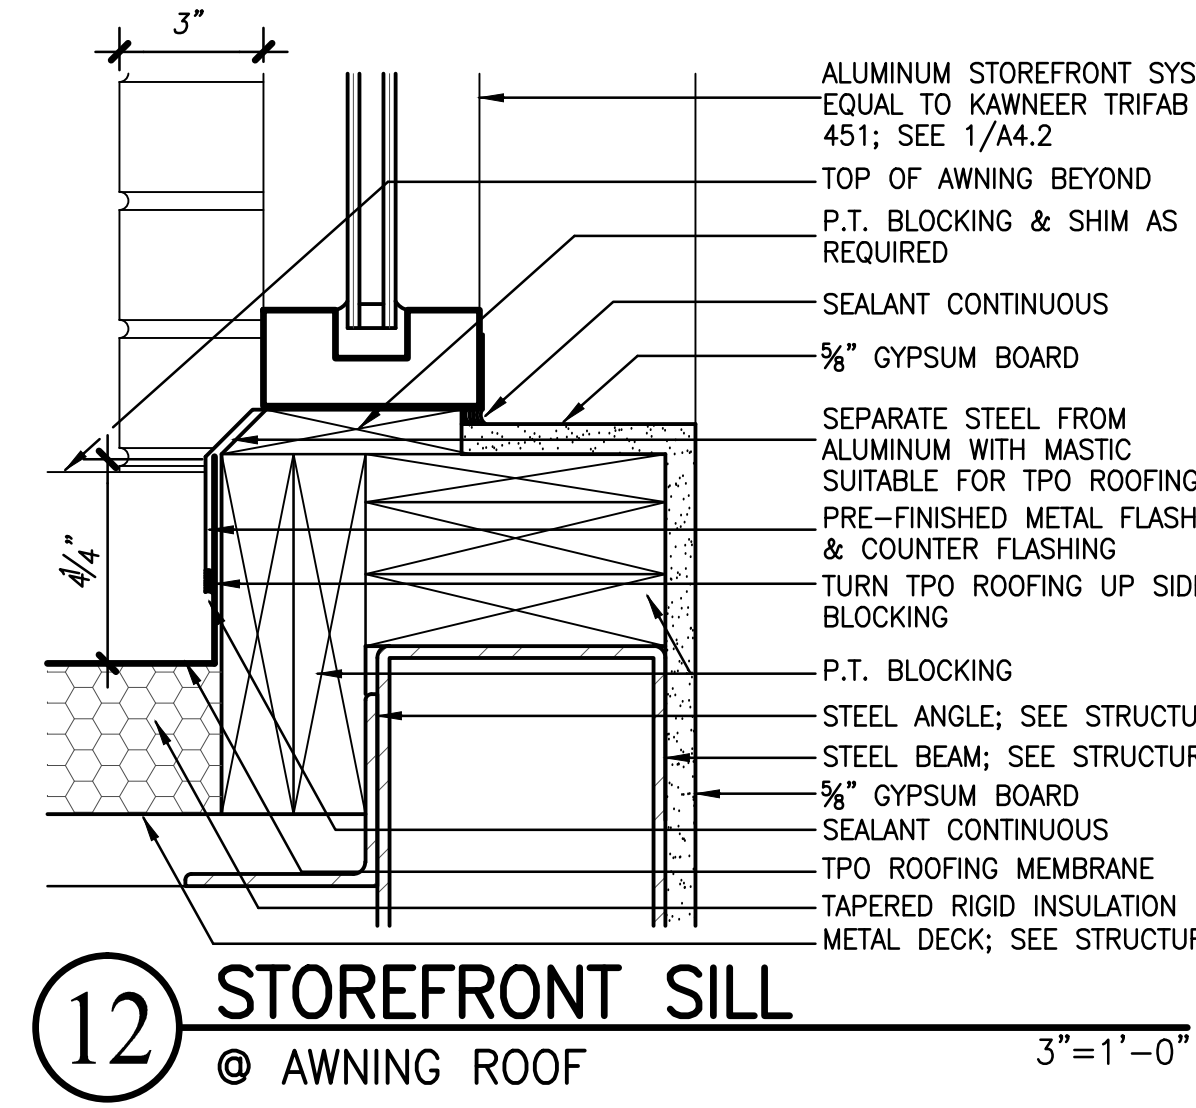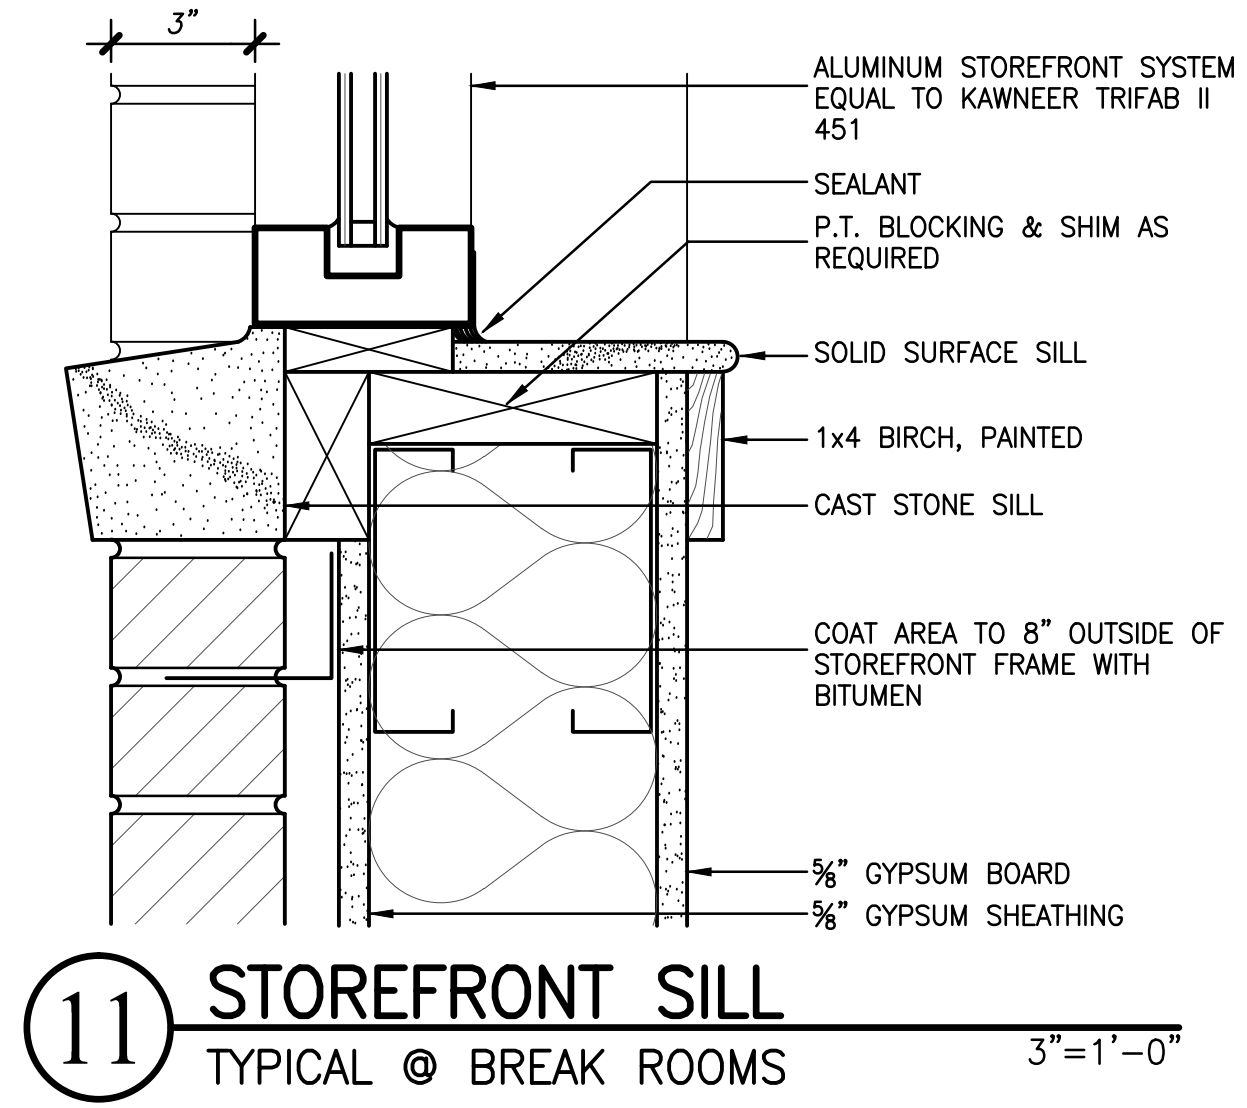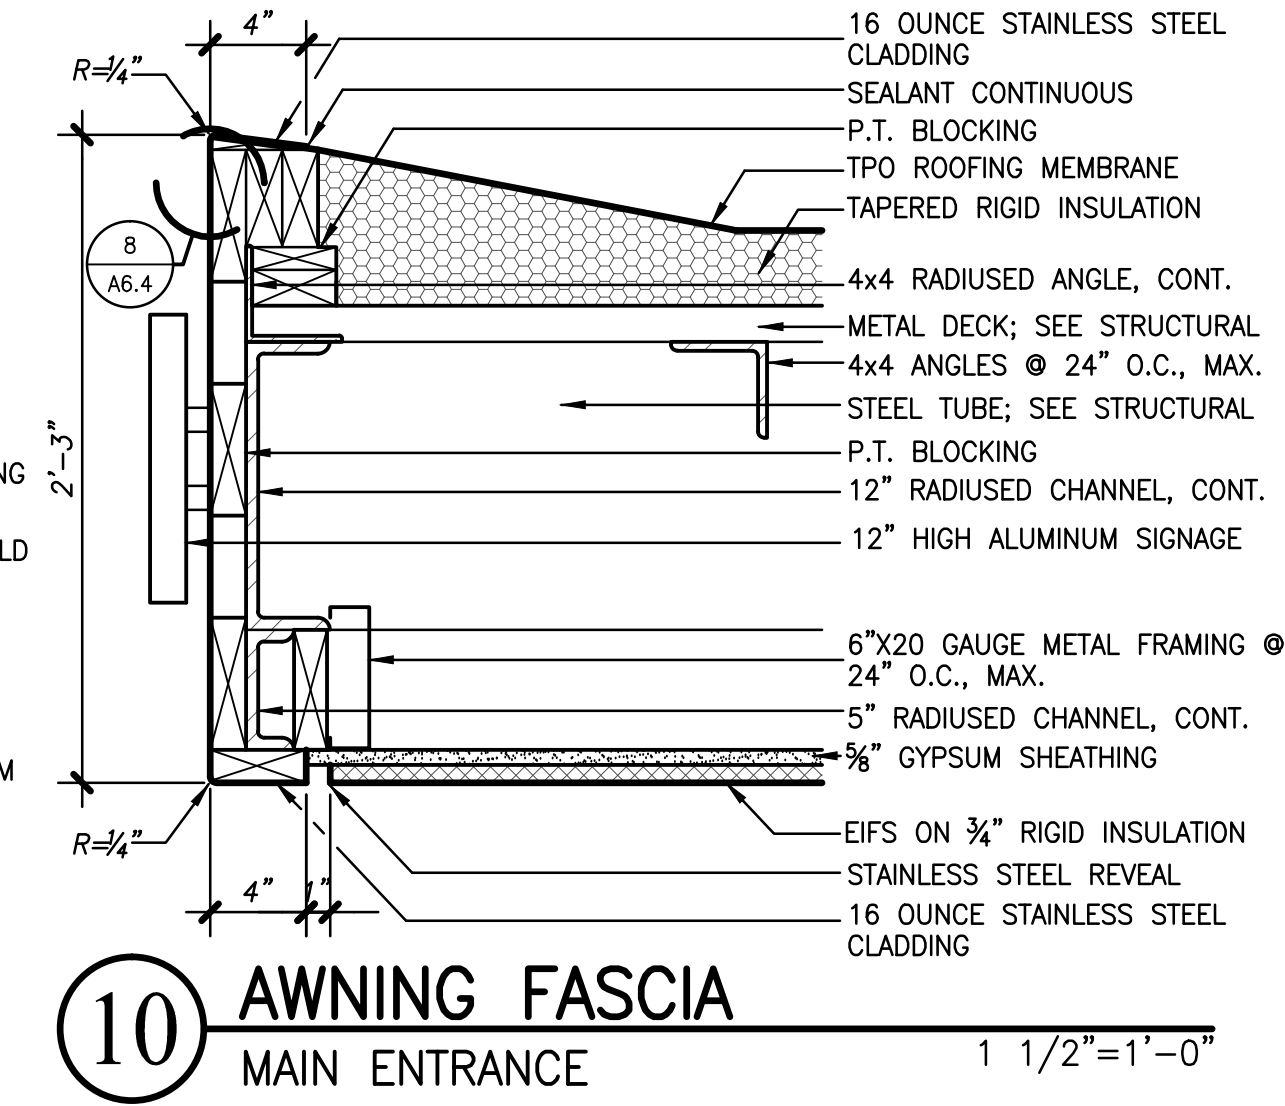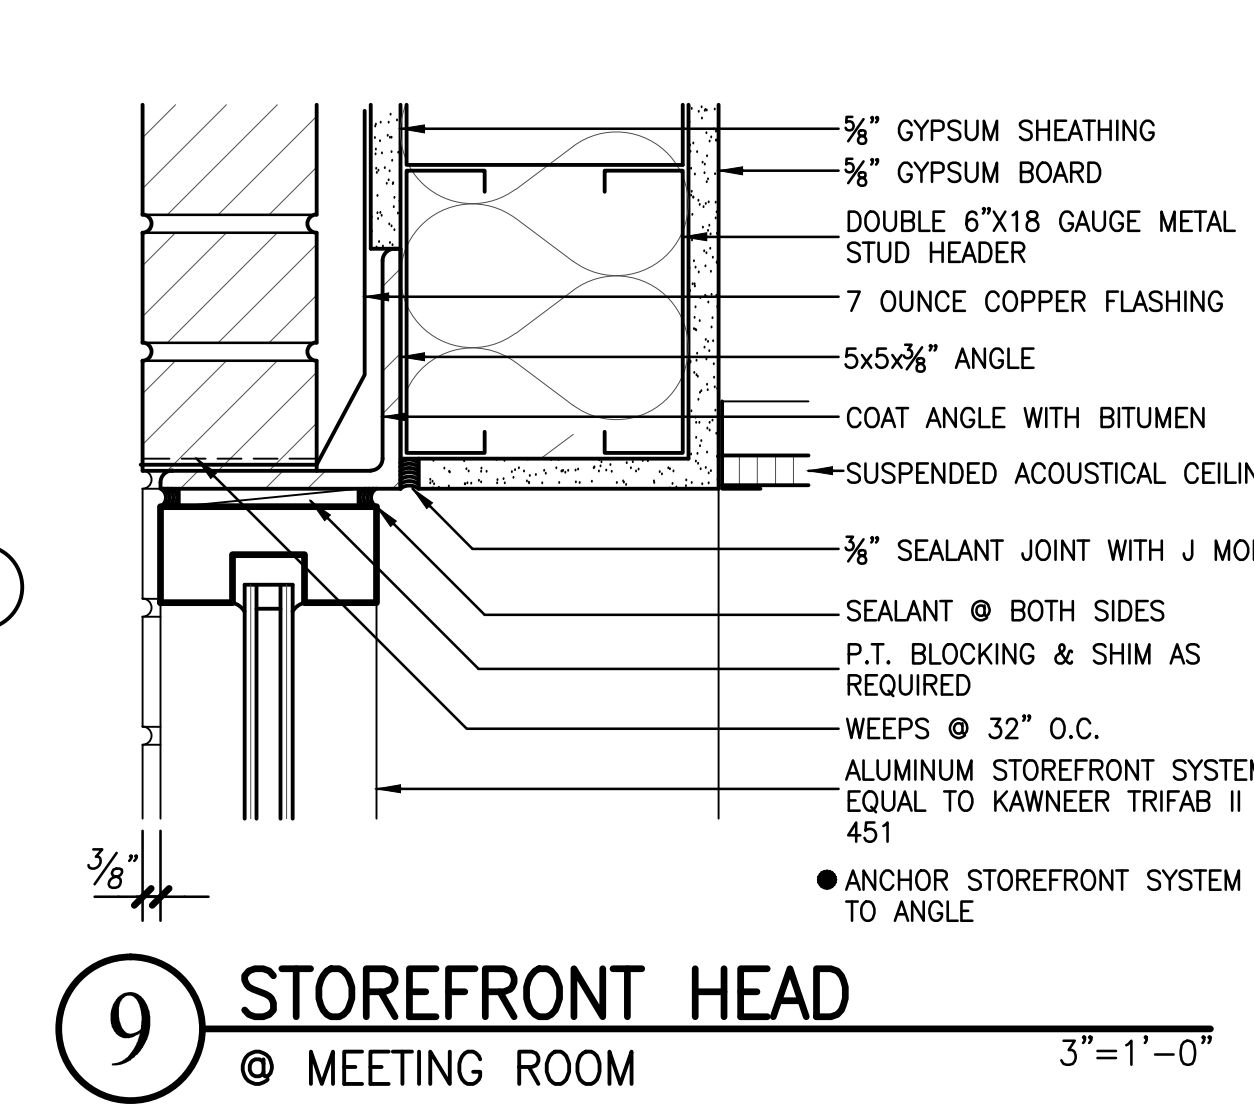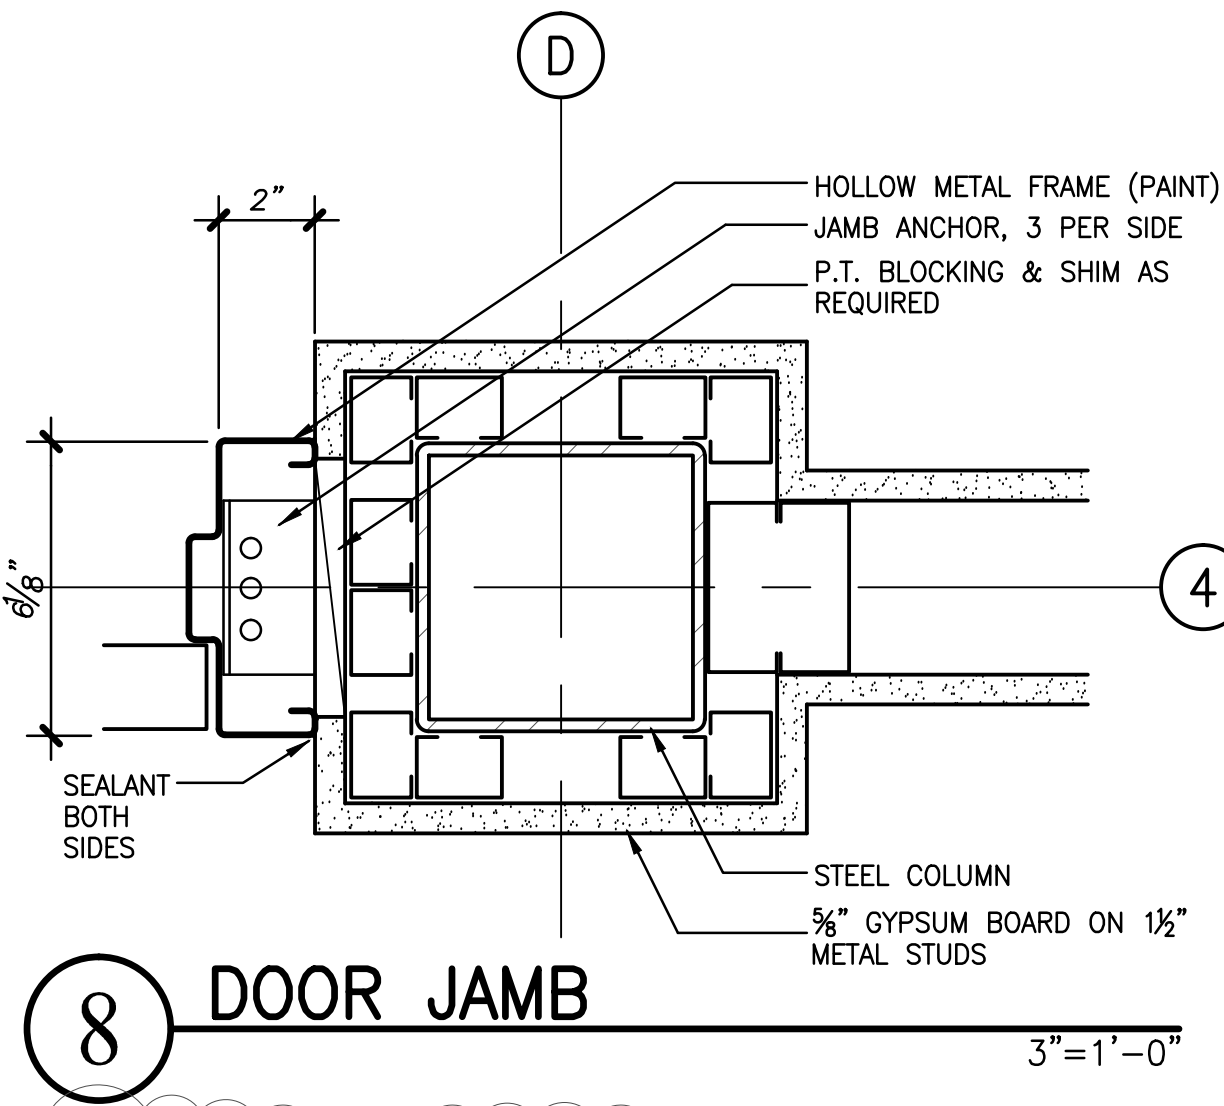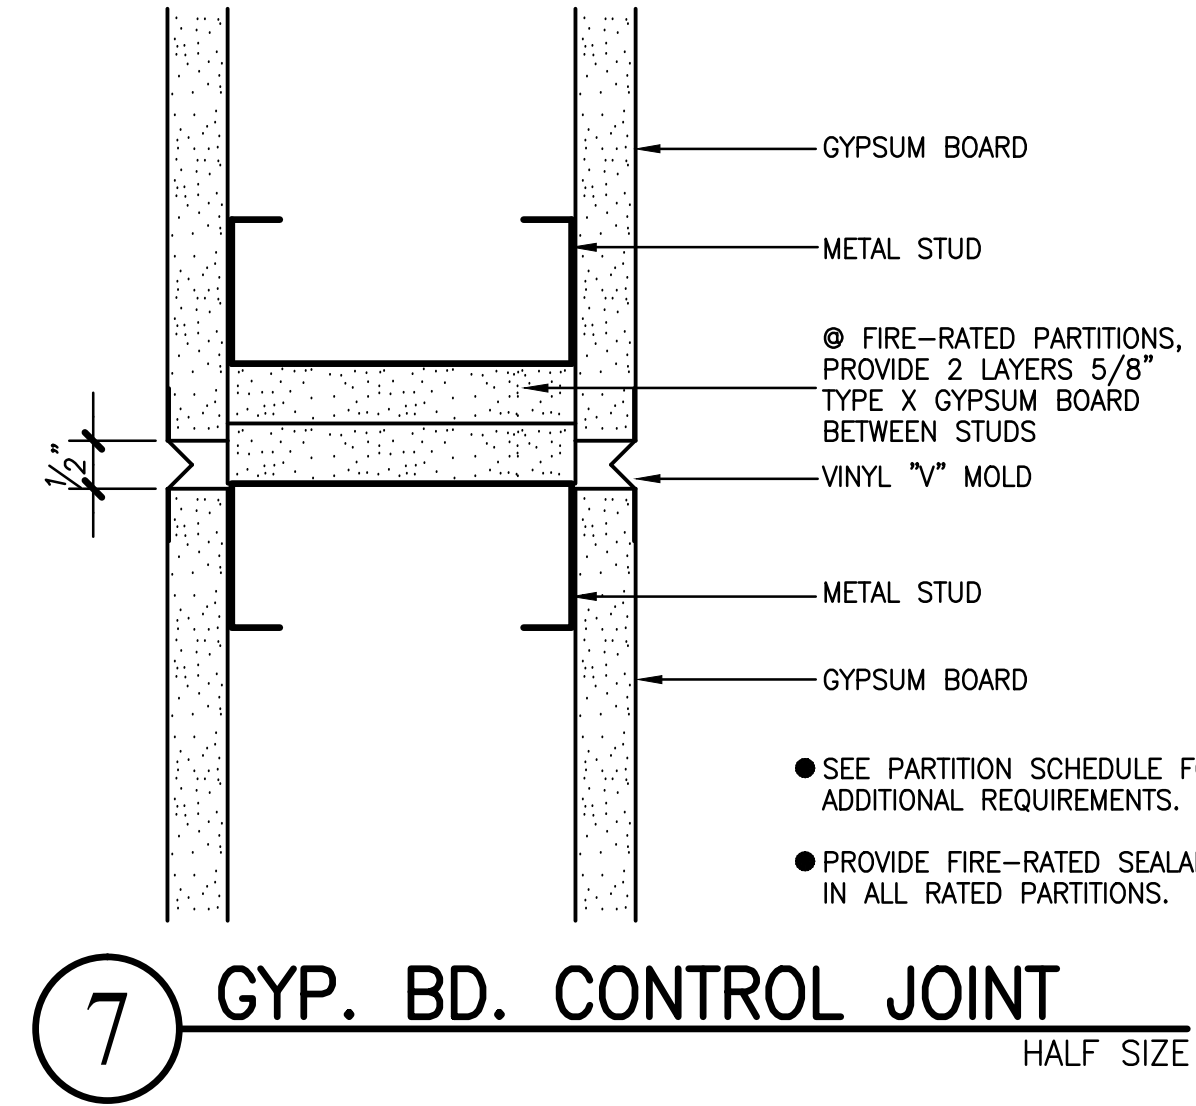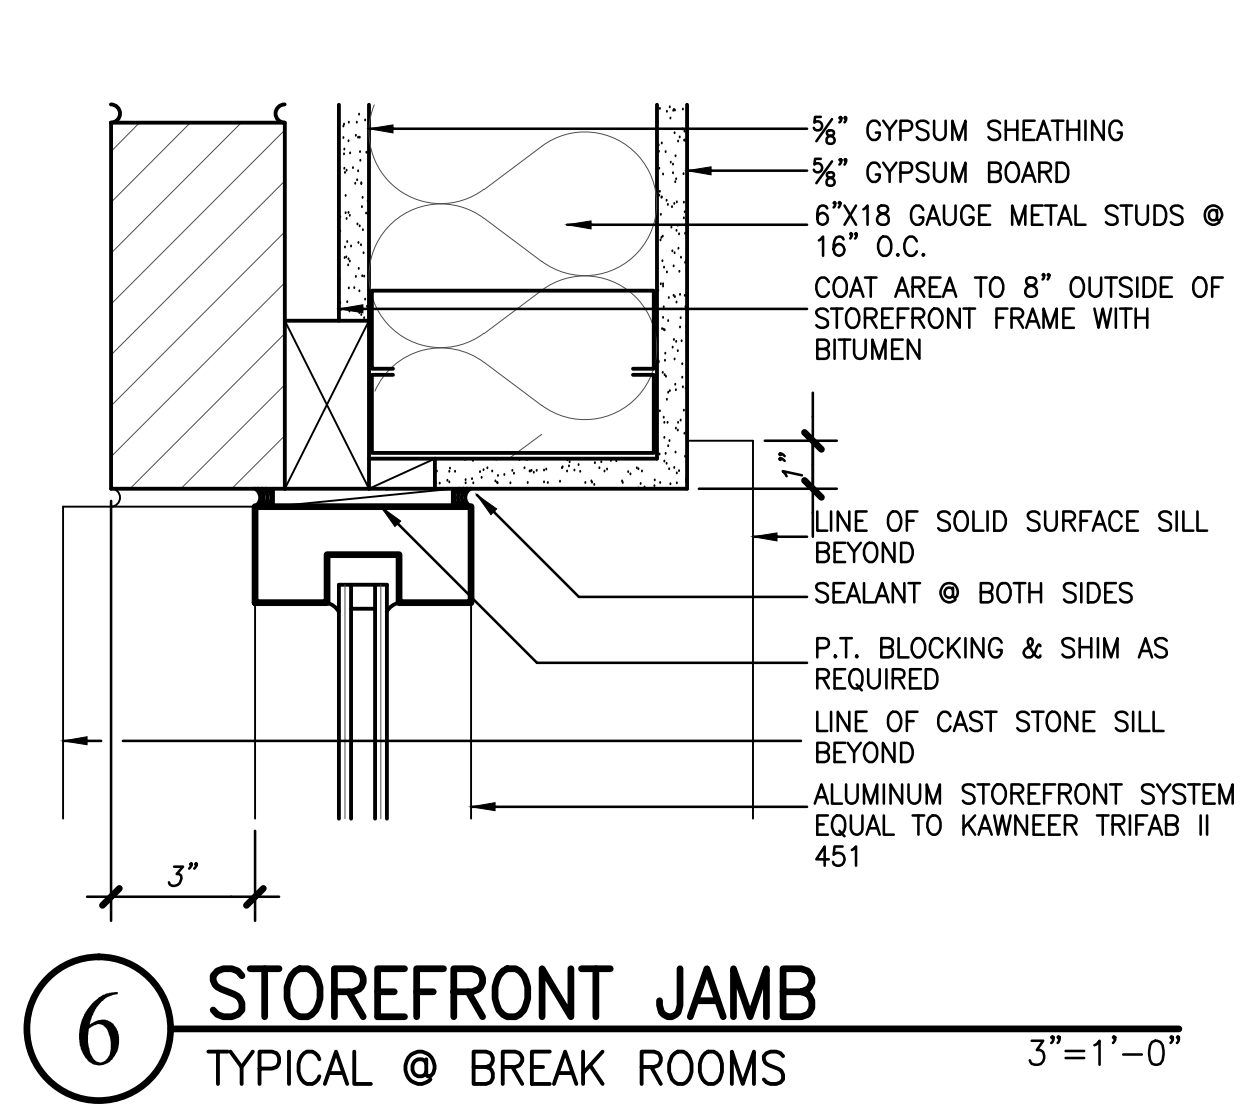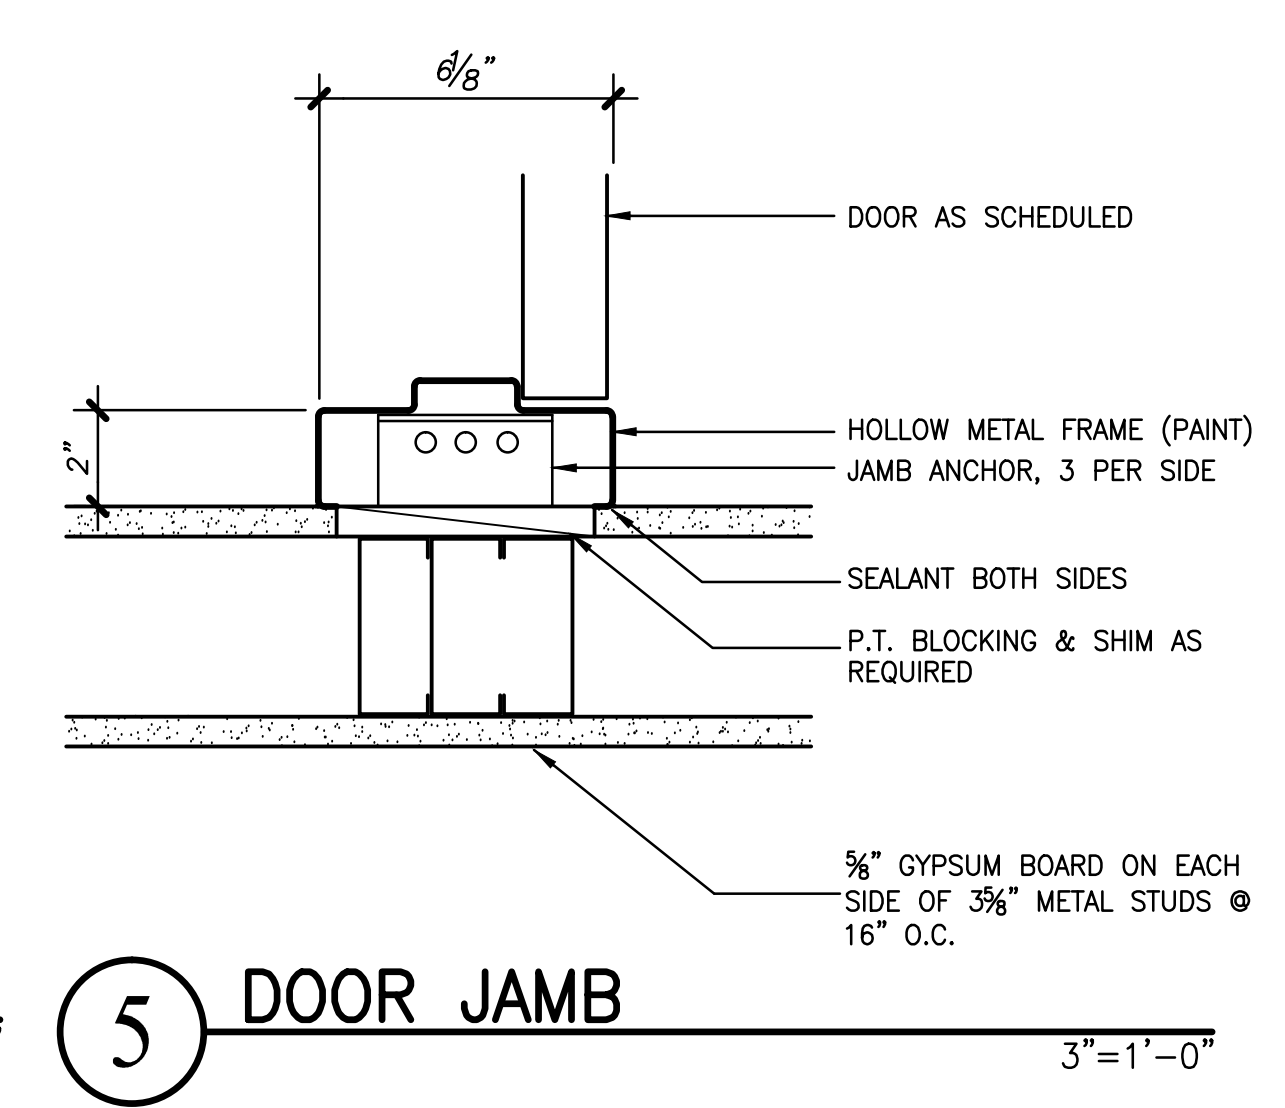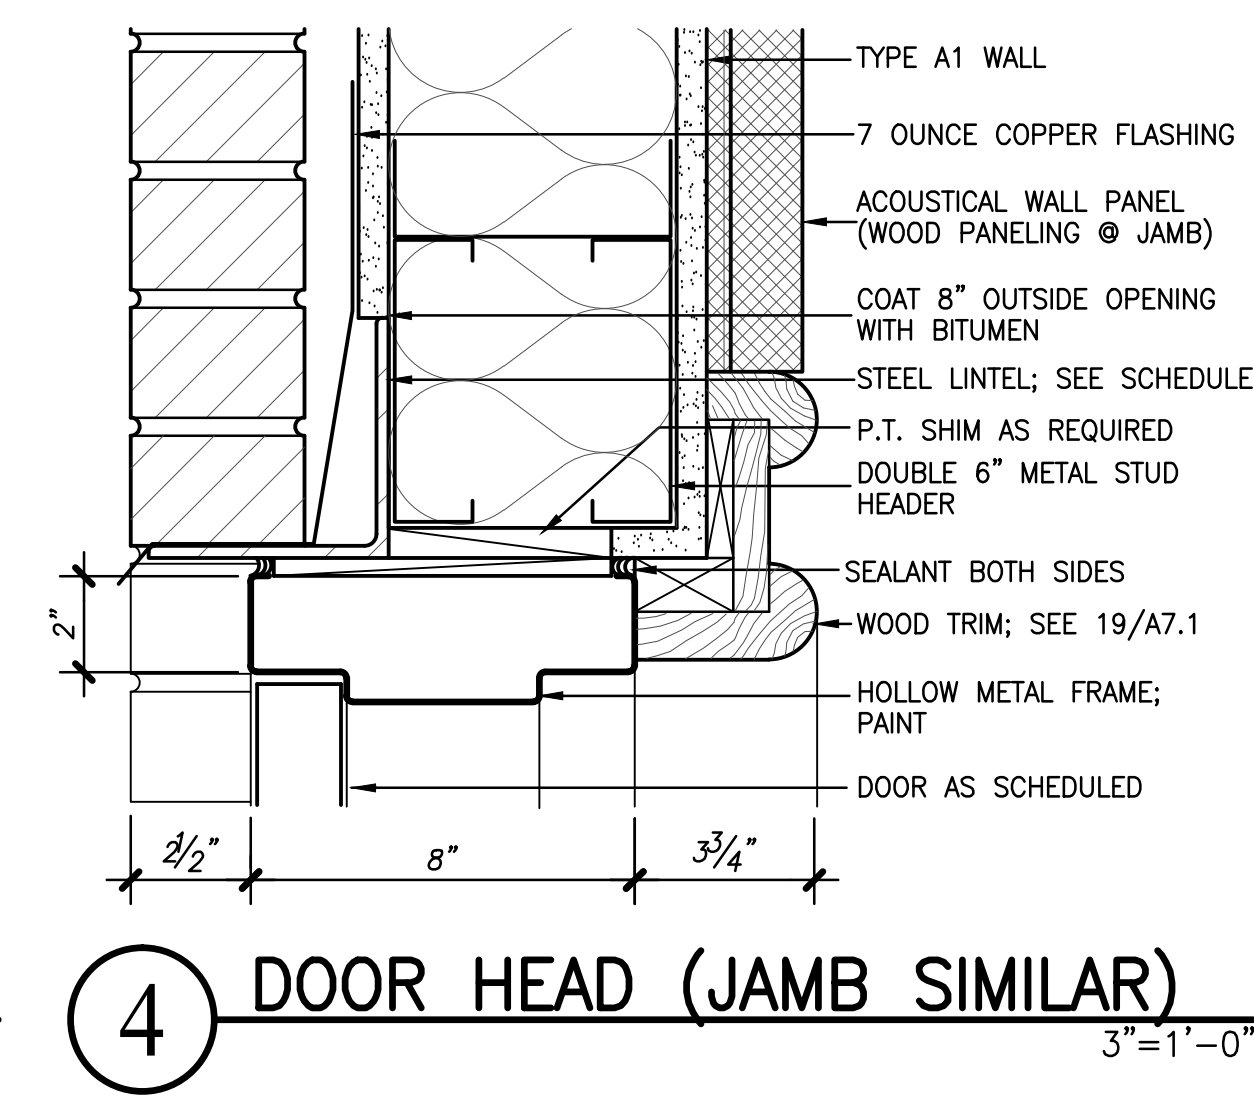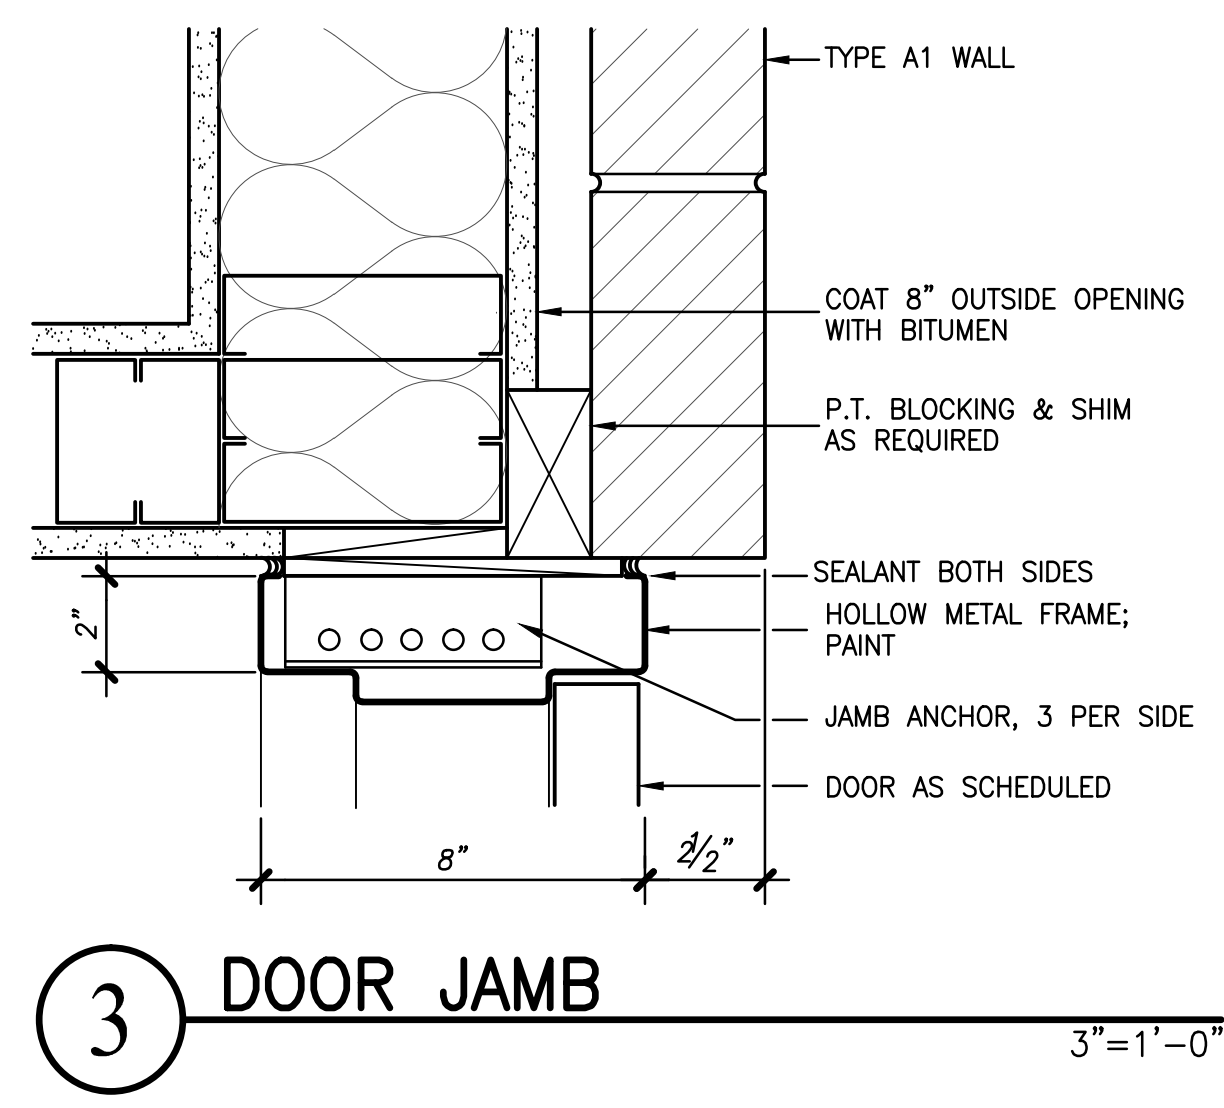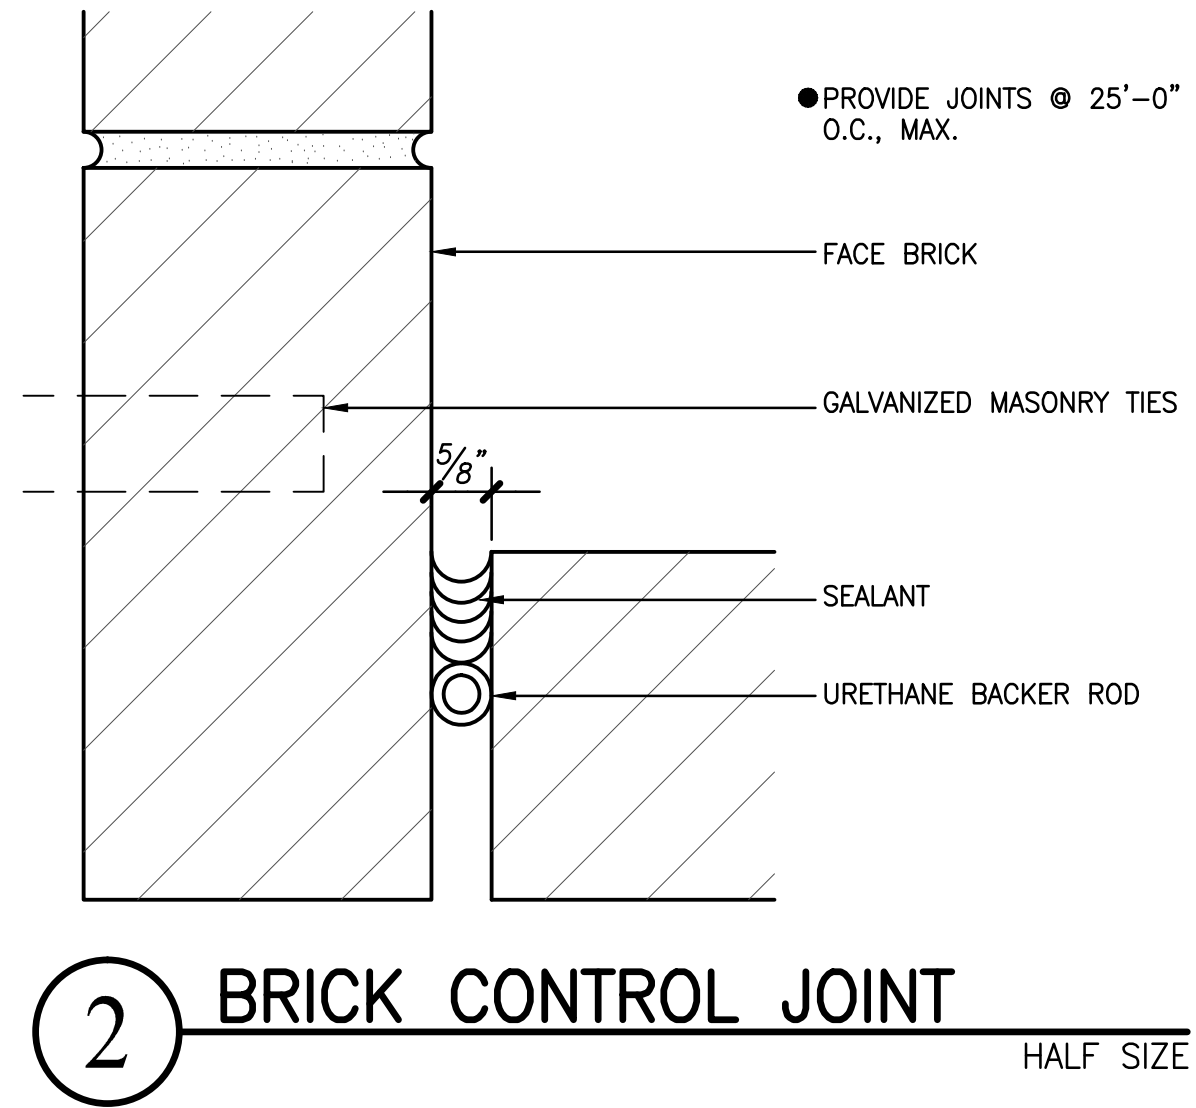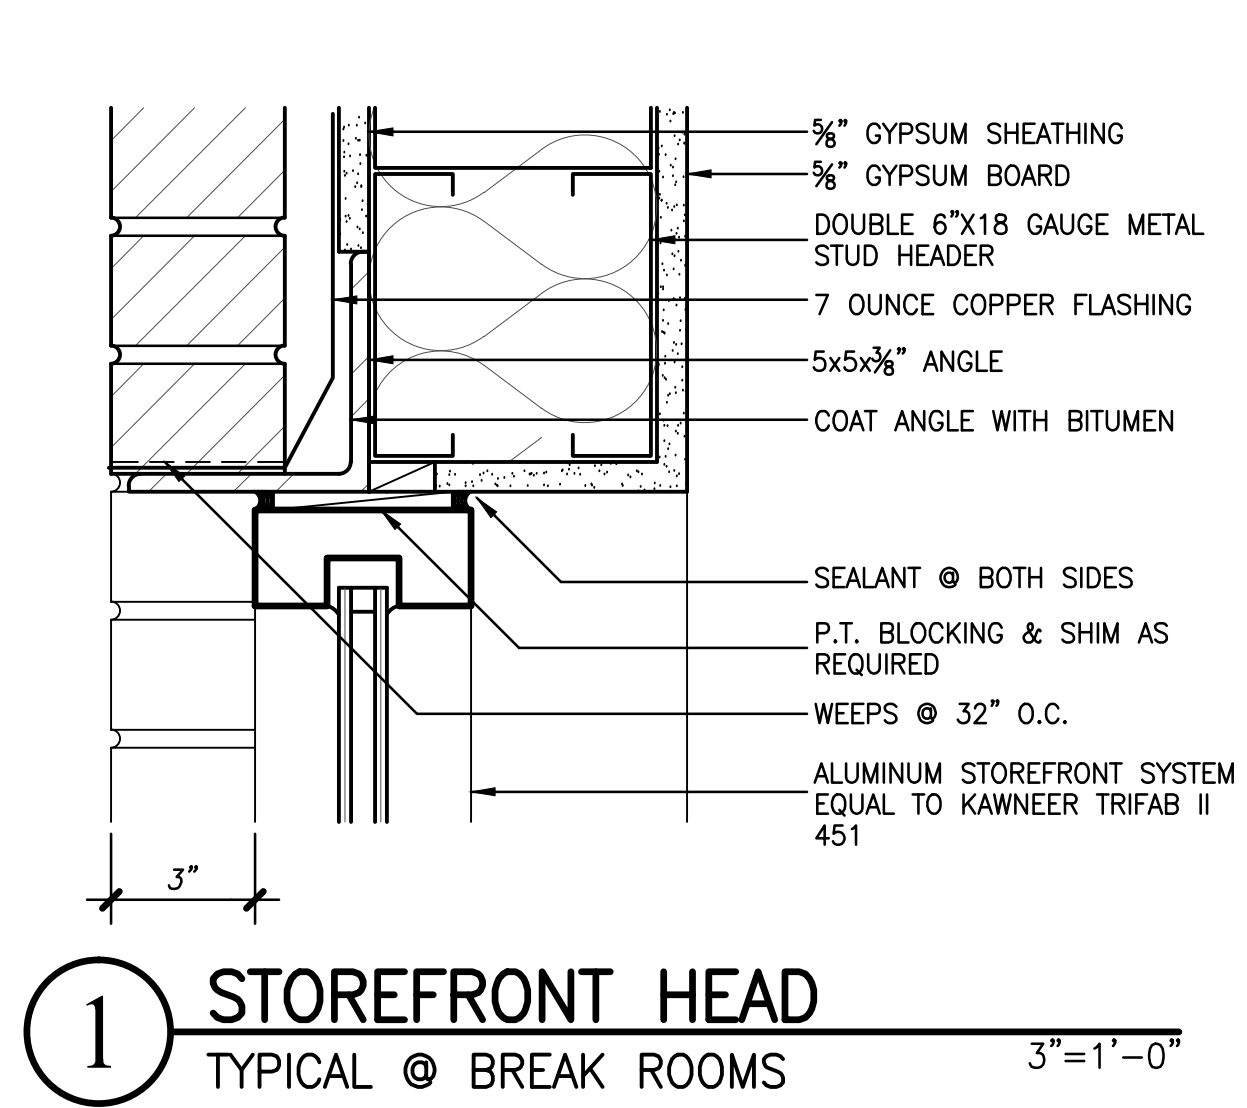

© NOTICE OF COPYRIGHT
This design is the property of Barry Davis Architects, P.C. and is protected by Federal Copyright Law. Any unauthorized reproduction of these documents or the Building they represented is prohibited.